



REVISIONS

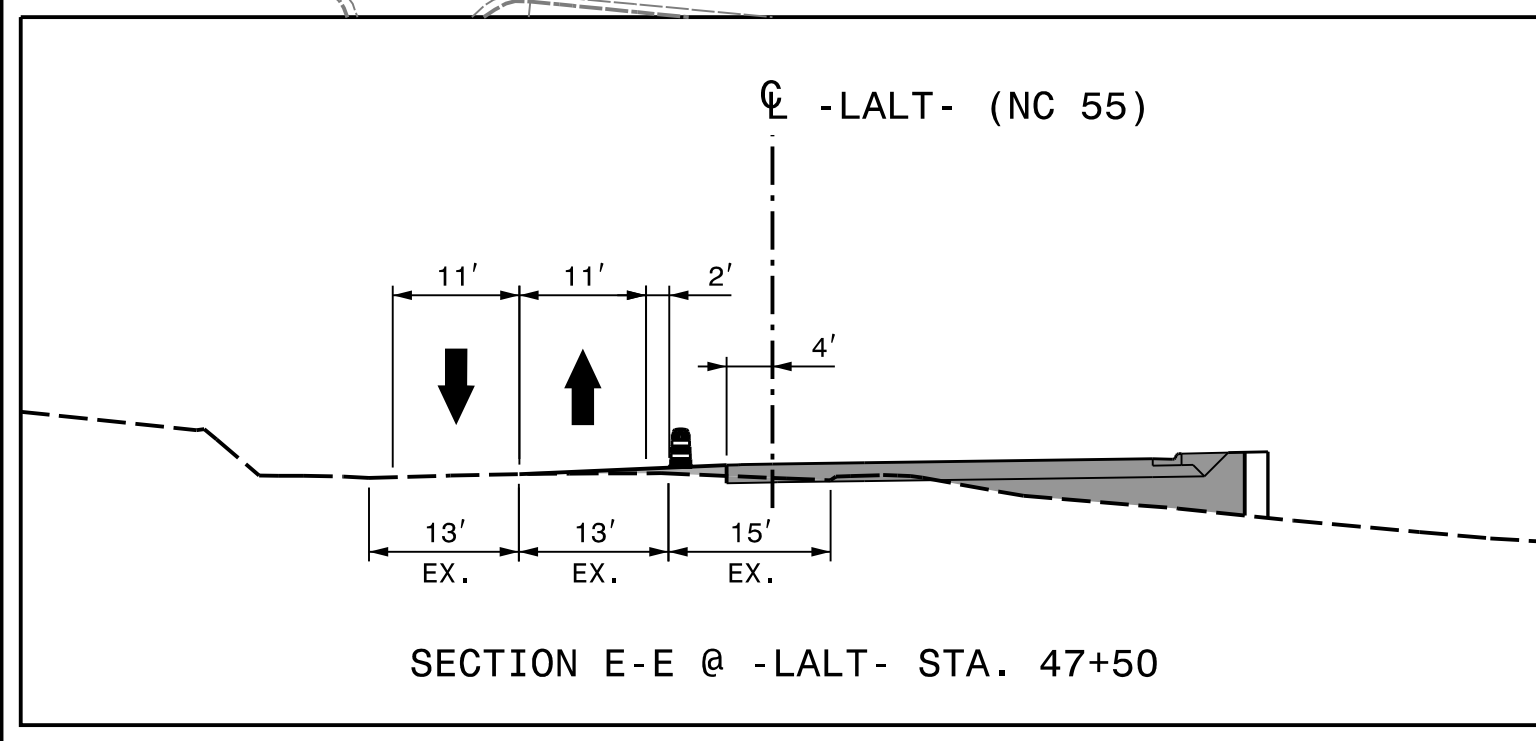

SEE SHEET TMP-4C FOR SECTION E1-E1

DOCUMENT NOT CONSIDERED FINAL UNLESS ALL SIGNATURES COMPLETED

APPROVED *R. Erskine Brooks* DATE: 5/13/2016

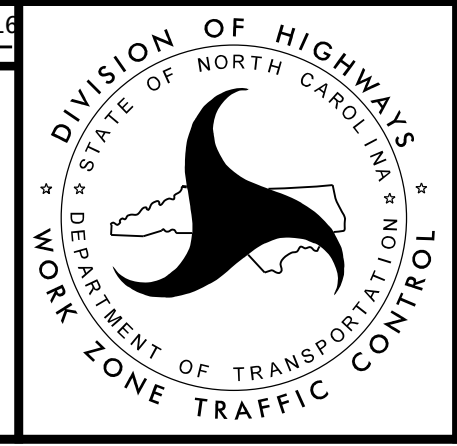

PHASE 1
STEPS 11 - 20

PLOT DRIVER: NCDOT_pdf_color_eng_50.plt
 USER: erbrooks
 DATE: 5/12/2016
 TIME: 4:00:35 PM
 FILE: c:\pwworking\tpa\d048729\U-3308_TMP-TMP-11.dgn