


STATE OF NORTH CAROLINA
 DEPT. OF TRANSPORTATION
 DIVISION OF HIGHWAYS
 RALEIGH, N.C.

1-12

LANE DROP AT AN INTERSECTION

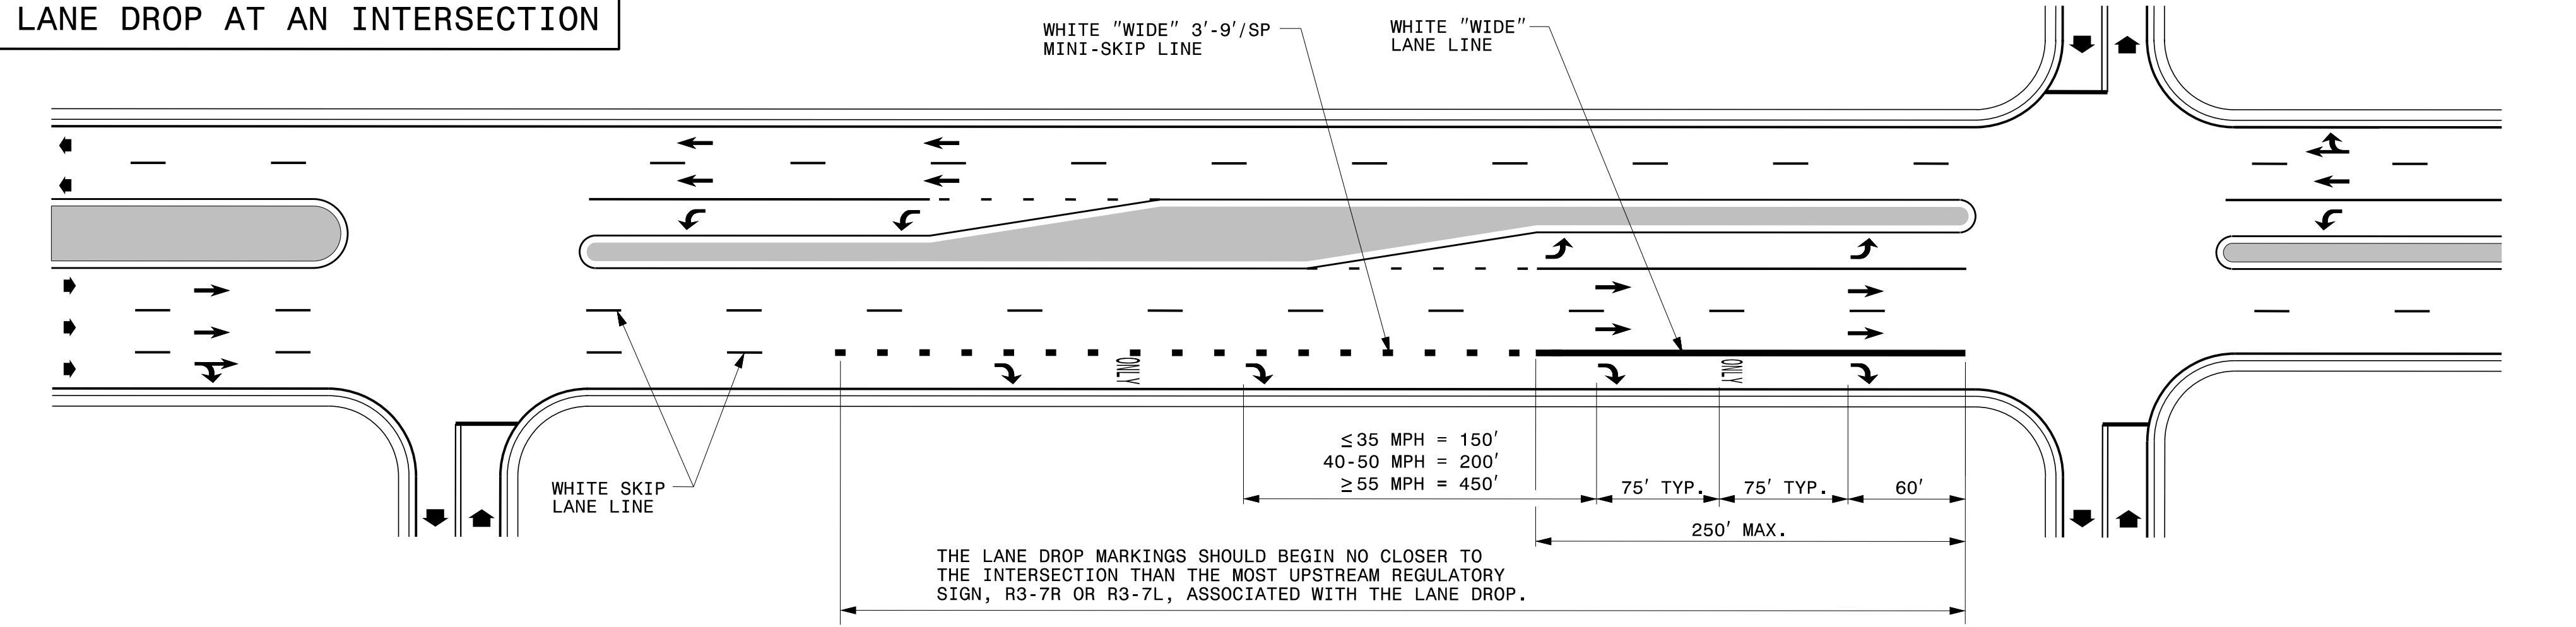


STATE OF NORTH CAROLINA
 DEPT. OF TRANSPORTATION
 DIVISION OF HIGHWAYS
 RALEIGH, N.C.

1-12

ENGLISH DETAIL DRAWING FOR
 PAVEMENT MARKINGS
 LANE DROPS

LANE DROP AT AN INTERSECTION WITH AN AUXILIARY LANE

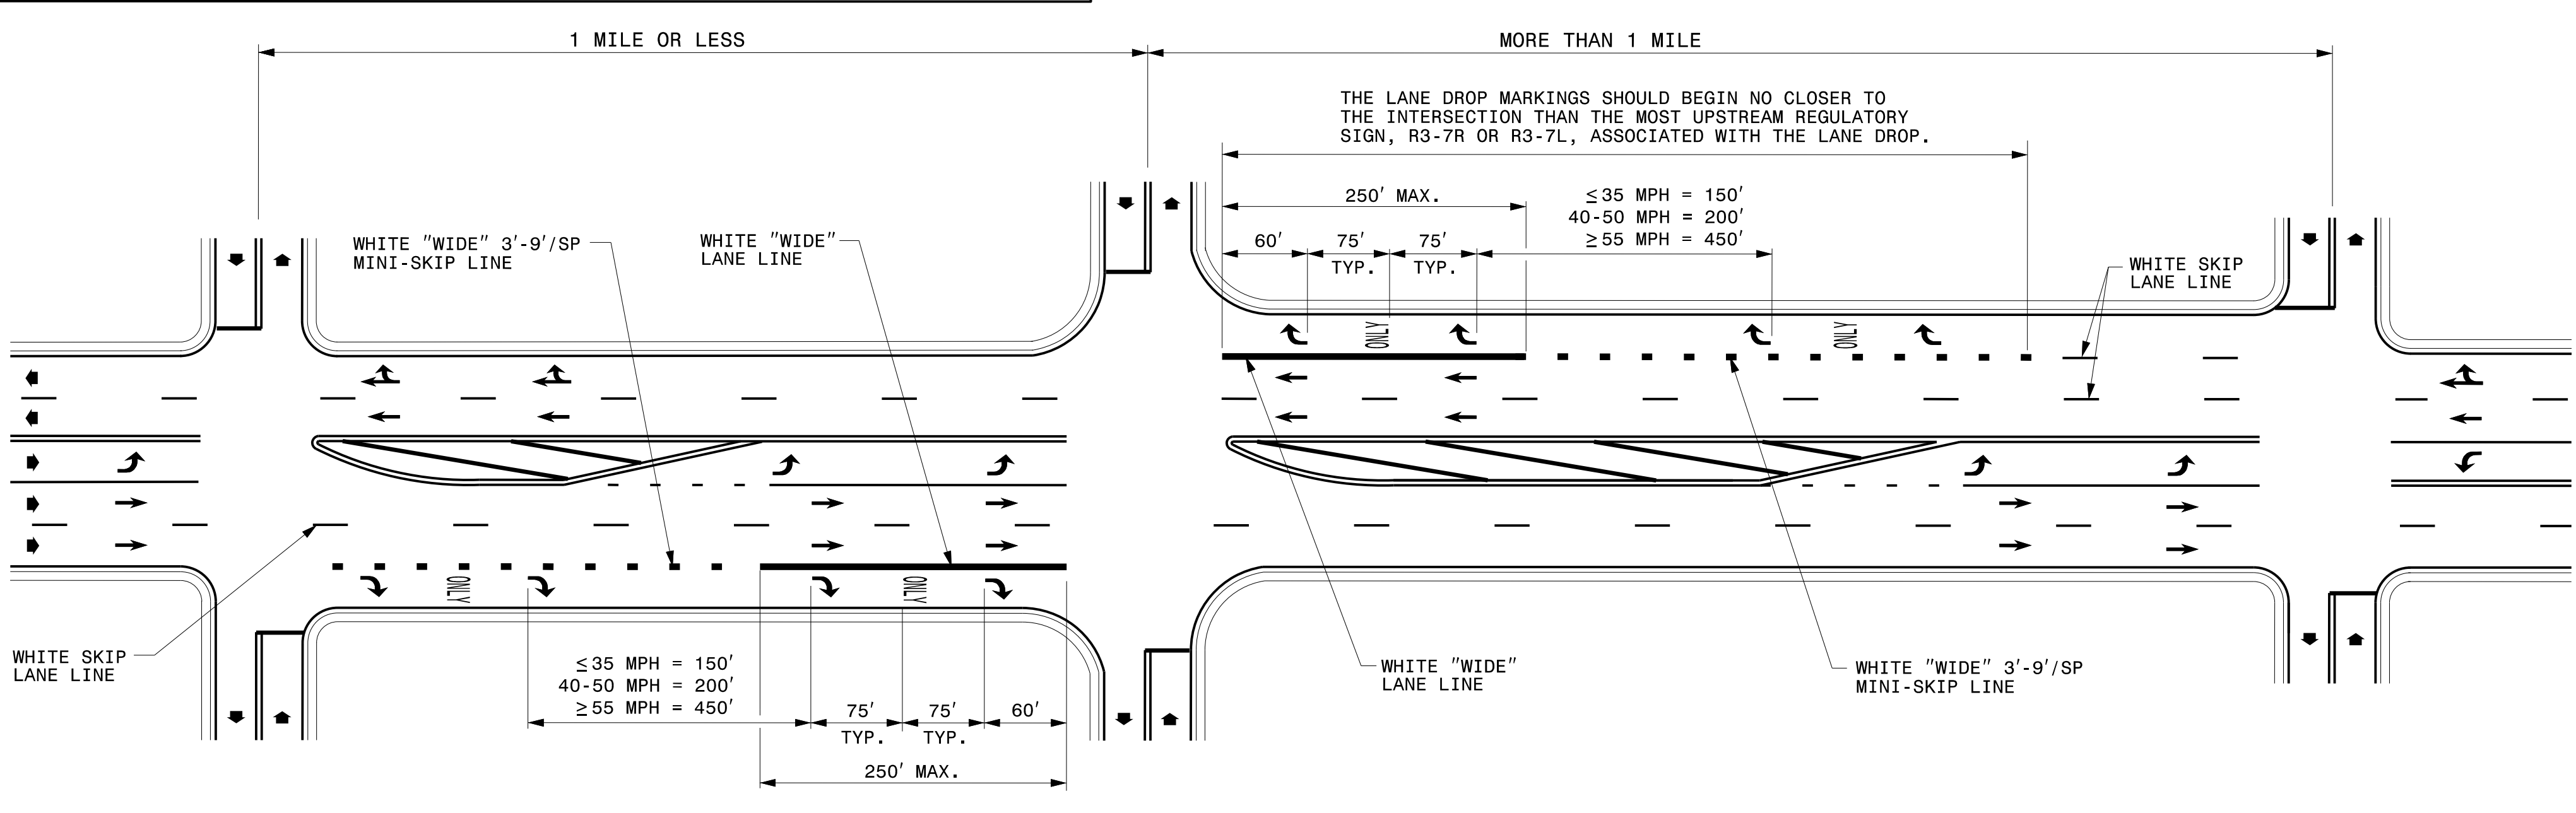

ENGLISH DETAIL DRAWING FOR
 PAVEMENT MARKINGS
 LANE DROPS

GENERAL NOTES:

- USE THE GUIDANCE SHOWN ON THE ABOVE DETAILS IN CONJUNCTION WITH INTERSECTION GUIDANCE SHOWN ON ROADWAY STANDARD DRAWING 1205.04.
- LANE LINES INDICATED AS "WIDE" SHALL BE AT LEAST TWICE THE WIDTH OF THE NORMAL LINE.

LEGEND	
W = WIDTH OF TRAVEL LANE	PAVEMENT MARKING SYMBOLS & CHARACTERS
➔ DIRECTION OF TRAFFIC FLOW	

SHEET 1 OF 3
1205D06

SHEET 1 OF 3
1205D06

4/6/2015 P:\Projects-U\U3308\Traffic\Signing\CADD\VPMP-U-3308_PMP-1.dgn
 Users\obns

**REVISED PAVEMENT MARKING
 ROADWAY STANDARD DRAWING**