


**EDI MODEL 2018ECL-NC CONFLICT MONITOR PROGRAMMING DETAIL**  
(remove jumpers and set switches as shown)

REMOVE DIODE JUMPERS 2-6, 2-9, 2-11, 2-15, 3-8, 3-10, 3-12, 4-8, 4-10, 4-12, 6-9, 6-11, 6-15, 8-10, 8-12, 9-11, 9-15, 10-12 and 11-15.

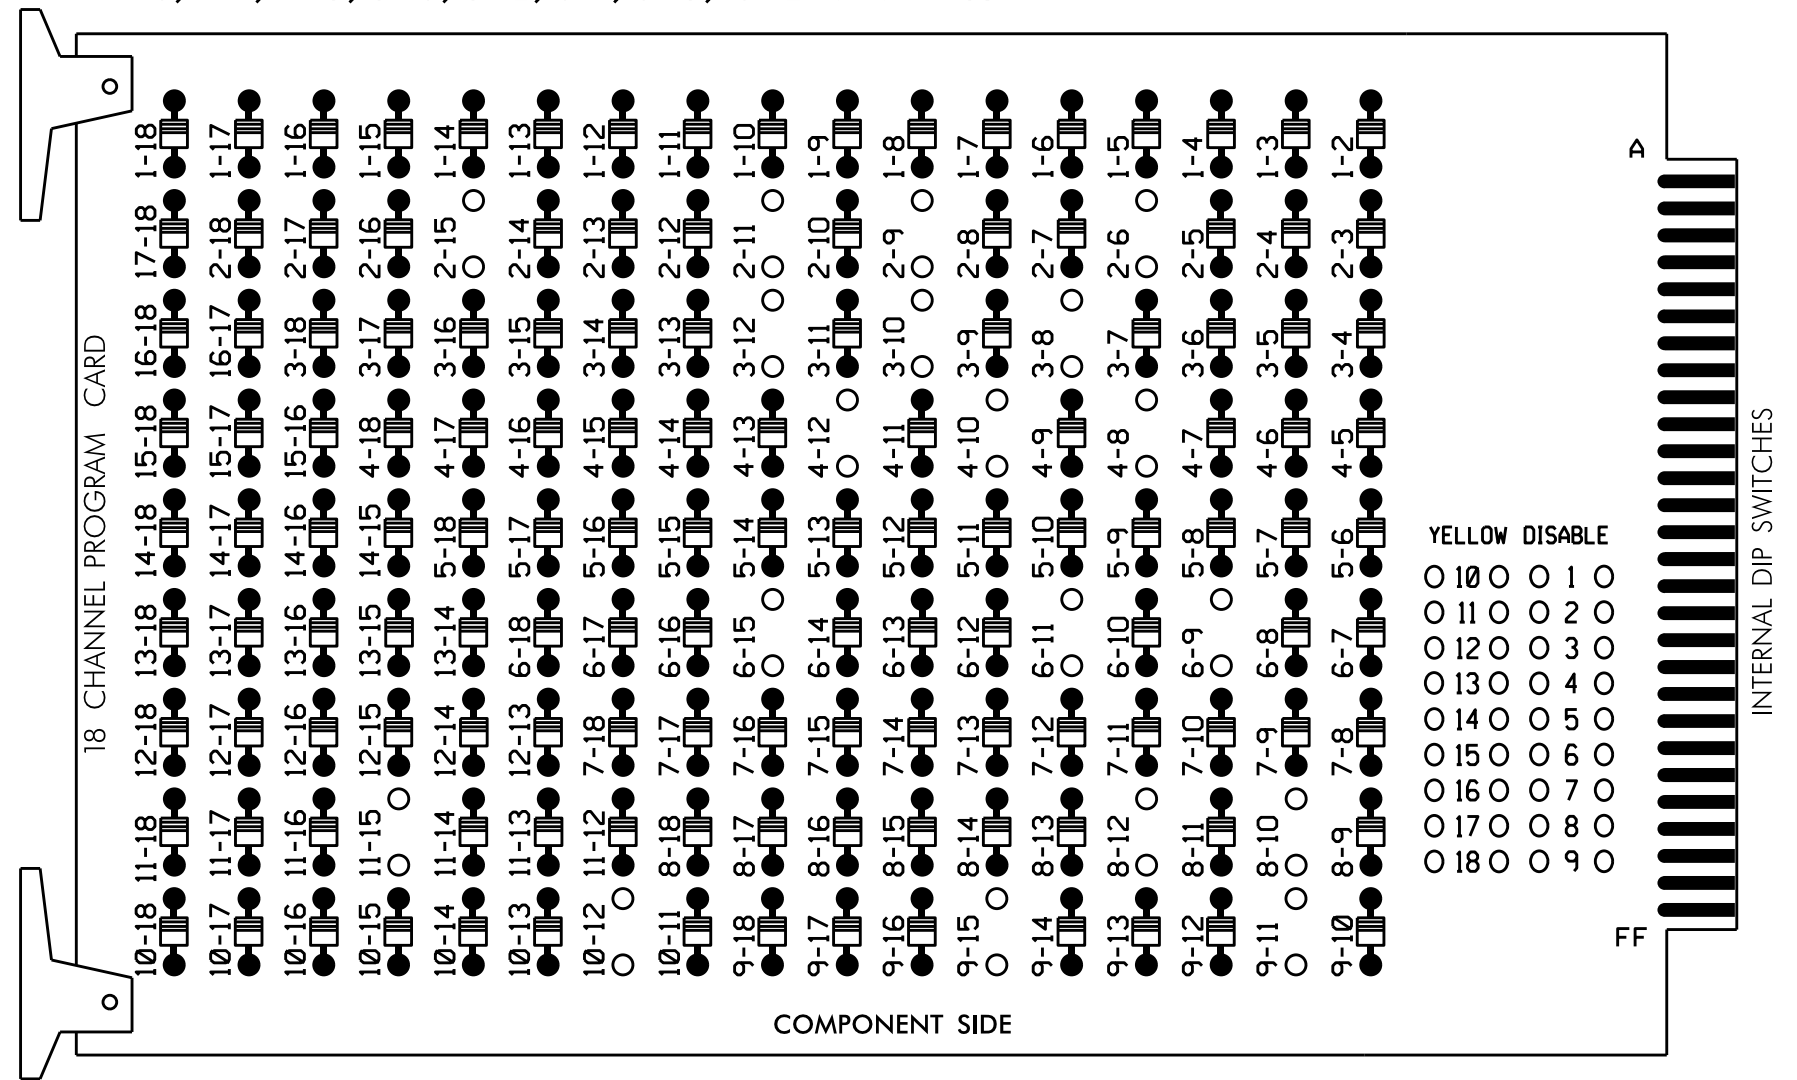

REMOVE JUMPERS AS SHOWN

**NOTES:**

- Card is provided with all diode jumpers in place. Removal of any jumper allows its channels to run concurrently.
- Ensure jumpers SEL2-SEL5 and SEL9 are present on the monitor board.
- Ensure that Red Enable is active at all times during normal operation.
- Connect serial cable from conflict monitor to comm. port 1 of 2070 controller. Ensure conflict monitor communicates with 2070.

■ = DENOTES POSITION OF SWITCH

**NOTES**

- To prevent "flash-conflict" problems, insert red flash program blocks for all unused vehicle load switches in the output file. Verify that signal heads flash in accordance with the signal plans.
- Program controller to Start Up in phases 2 and 6 green.
- Set power-up flash time to 0 seconds within the controller programming. The conflict monitor will govern startup flash. Ensure STARTUP "RED START" is set to 0 seconds.
- Enable Simultaneous Gap-Out feature for all phases.
- Program all timing information into phase banks 1, 2, and 3 unless otherwise noted.
- Set phase bank 3 maximum limit to 250 seconds for phases used.
- Program phases 4 and 8 for Double Entry.
- Ensure start up flash phases are coordinated with flash program block assignments.
- Program Startup Ped Calls for phase 6.
- Set the Red Revert interval on the controller to 1 second.
- This cabinet and controller are part of the Durham Signal System.

**EQUIPMENT INFORMATION**

CONTROLLER.....2070E  
 CABINET.....332 W/ AUX  
 SOFTWARE.....McCain 2033  
 CABINET MOUNT.....BASE  
 OUTPUT FILE POSITIONS...18 WITH AUX FILE  
 LOAD SWITCHES USED.....S2,S4,S5,S8,S9,S11,AUX S1,  
 AUX S2,AUX S4,AUX S5  
 PHASES USED.....2,3,4,6,8,6 PED  
 OVERLAP 1.....2  
 OVERLAP 2.....\*  
 OVERLAP 3.....6  
 OVERLAP 4.....8

\* See FYA PPLT Programming Detail on Sheet 2.


**SIGNAL HEAD HOOK-UP CHART**

LOAD SWITCH NO.	S1	S2	S3	S4	S5	S6	S7	S8	S9	S10	S11	S12	AUX S1	AUX S2	AUX S3	AUX S4	AUX S5	AUX S6
CMU CHANNEL NO.	1	2	13	3	4	14	5	6	15	7	8	16	9	10	17	11	12	18
PHASE	1	2	2 PED	3	4	4 PED	5	6	6 PED	7	8	8 PED	OL1	OL2	SPARE	OL3	OL4	SPARE
SIGNAL HEAD NO.	NU	22,23	NU	31	42,43	NU	NU	62,63	P61, P62	NU	81,82	NU	61	31	NU	21	41	NU
RED		128		101				134			107							
YELLOW		129		*	102			135			108							
GREEN		130			103			136			109							
RED ARROW														A121	A124		A114	A101
YELLOW ARROW														A122	A125		A115	A102
FLASHING YELLOW ARROW														A123	A126		A116	A103
GREEN ARROW																		
										119								
																		121

NU = Not Used

- \* Denotes install load resistor. See load resistor installation detail this sheet.
- \* See pictorial of head wiring in detail below.

**INPUT FILE POSITION LAYOUT**  
(front view)

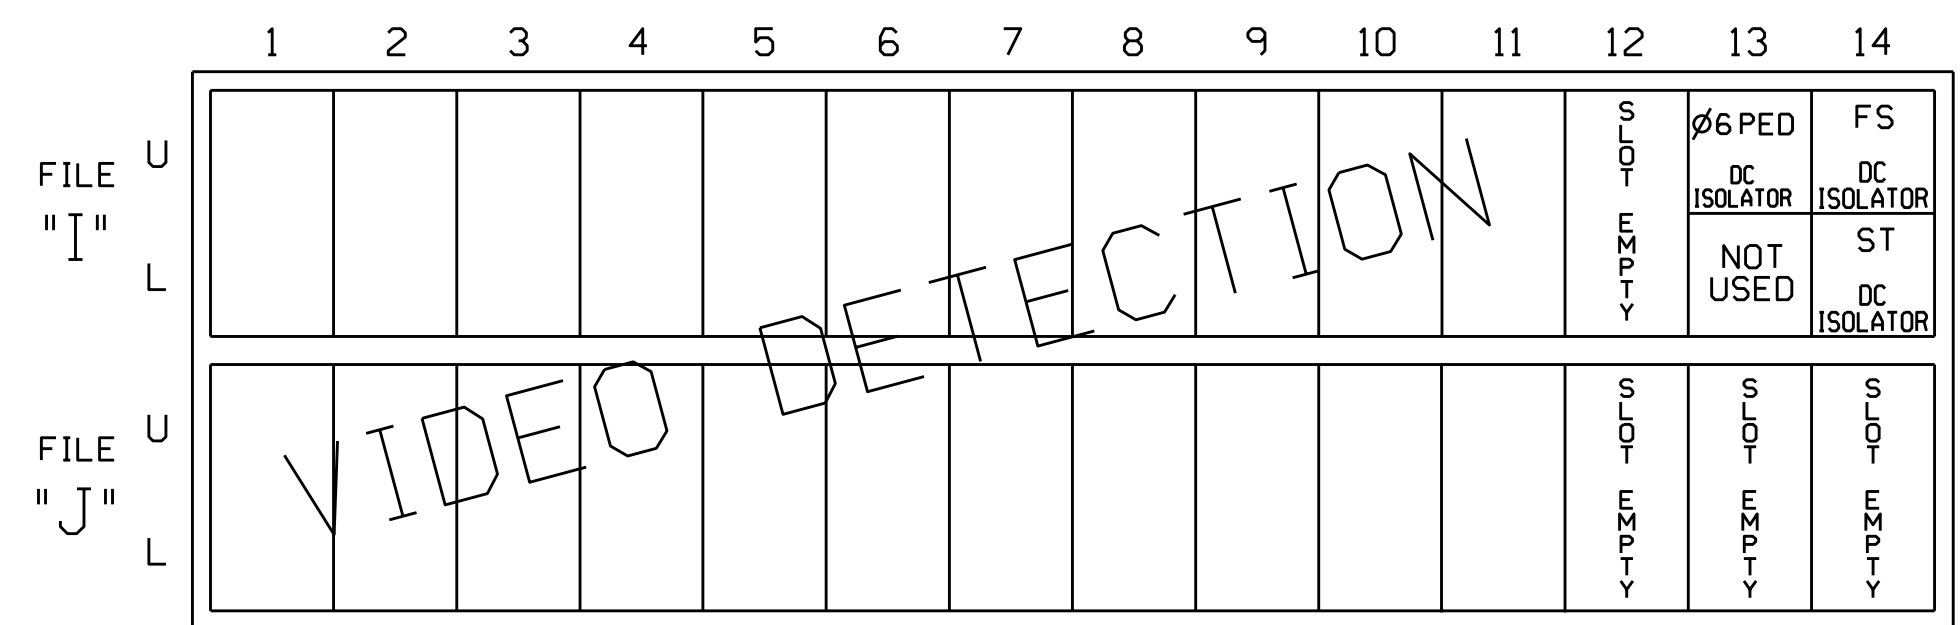


EX. : 1A, 2A, ETC. = LOOP NO.'S

FS = FLASH SENSE  
 ST = STOP TIME

**INPUT FILE CONNECTION & PROGRAMMING CHART**


LOOP NO.	LOOP TERMINAL	INPUT FILE POS.	DETECTOR NO.	PIN NO.	ATTRIBUTES	NEMA PHASE
P61,P62	T88-7,9	I13U	26	68	2	6 PED

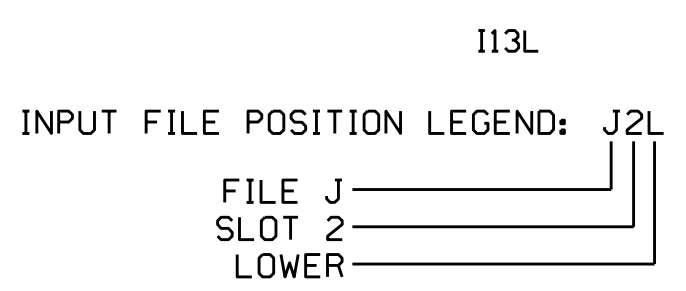

**DETECTOR ATTRIBUTES LEGEND:**


- 1-FULL TIME DELAY
- 2-PED CALL
- 3-RESERVED
- 4-COUNTING
- 5-EXTENSION
- 6-TYPE 3
- 7-CALLING
- 8-ALTERNATE

**4 SECTION FYA PPLT SIGNAL WIRING DETAIL**  
(wire signal heads as shown)

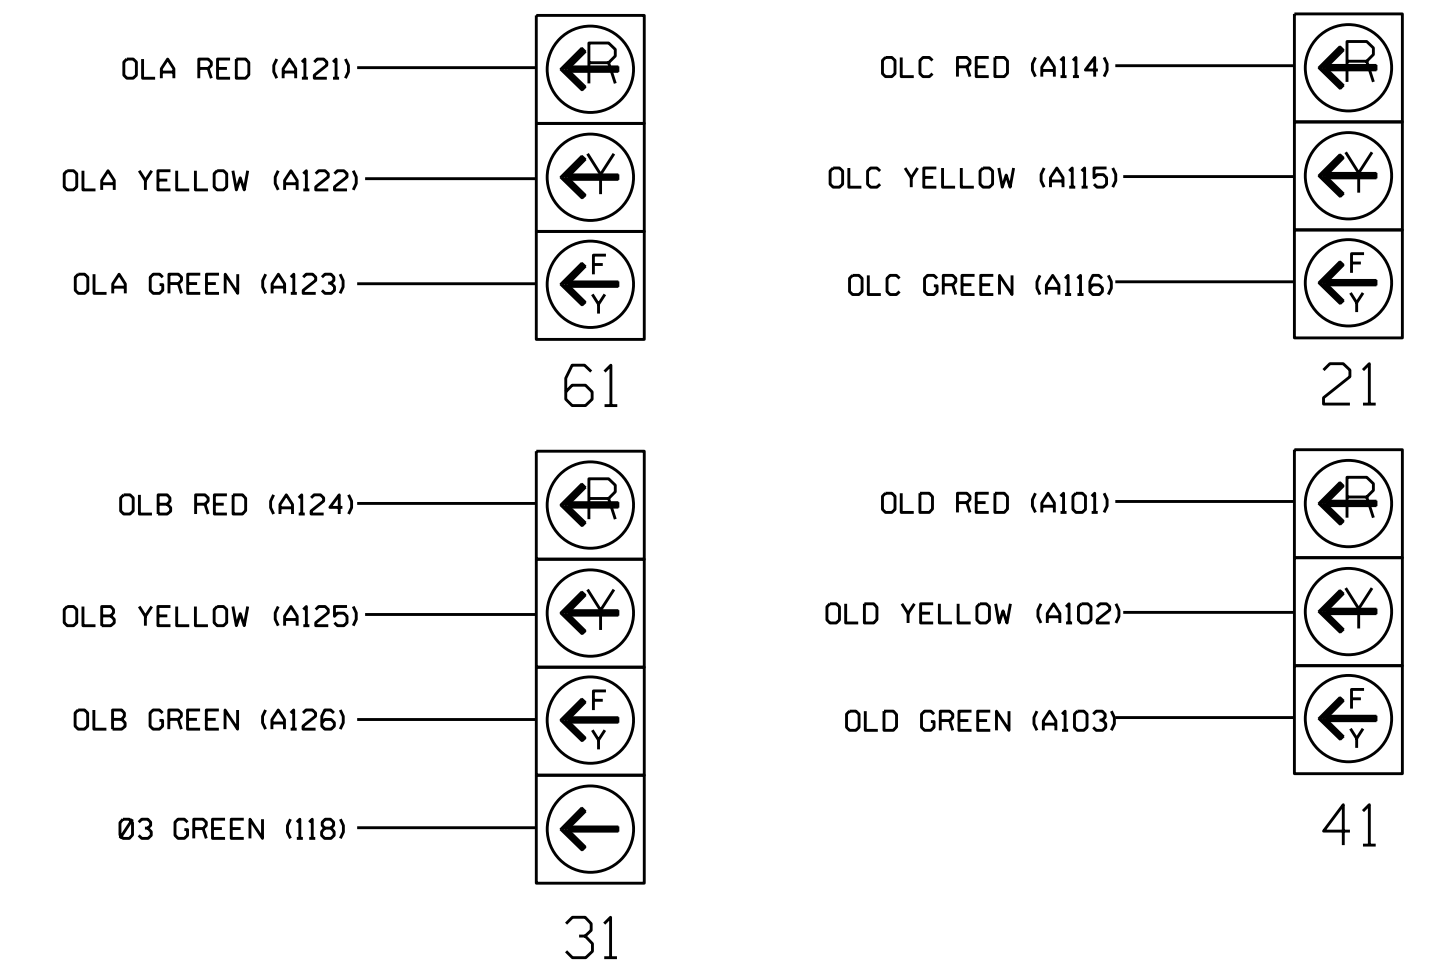

THIS ELECTRICAL DETAIL IS FOR THE SIGNAL DESIGN: 05-1027T4  
 DESIGNED: September 2014  
 SEALED: 4-02-15  
 REVISED: N/A

**LOAD RESISTOR INSTALLATION DETAIL**  
(install resistors as shown below)

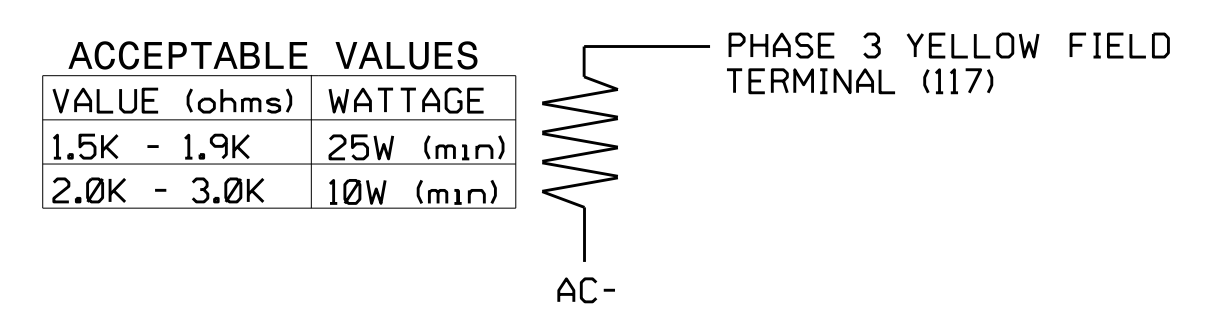

**SPECIAL DETECTOR NOTE**

Install a video detection system for vehicle detection. Perform installation according to manufacturer's directions and NCDOT engineer-approved mounting locations to accomplish the detection schemes shown on the Signal Design Plans.

Electrical Detail - Sheet 1 of 2

ELECTRICAL AND PROGRAMMING DETAILS FOR:

Prepared in the Offices of:  

 750 N. Greenfield Pkwy, Garner, NC 27529

NC 55 (North Alston Avenue) at US 70 - NC 98 (Holloway Street)

Division 5 Durham County, Durham

PLAN DATE: November 2014 REVIEWED BY: JTR  
 PREPARED BY: James Peterson REVIEWED BY:

REVISIONS INIT. DATE

Seal of John T. Rowe, Jr., Professional Engineer, License No. 008453, State of North Carolina.

John T. Rowe, Jr. 4/2/2015

SIG. INVENTORY NO. 05-1027T4

31-JAN-2015 1:41:44 S:\IT\SS\1\TSS\Sigma\work\gpc\sig\Map\eter\son\051027\_smc.ele\_20150106.dgn J.peterson