
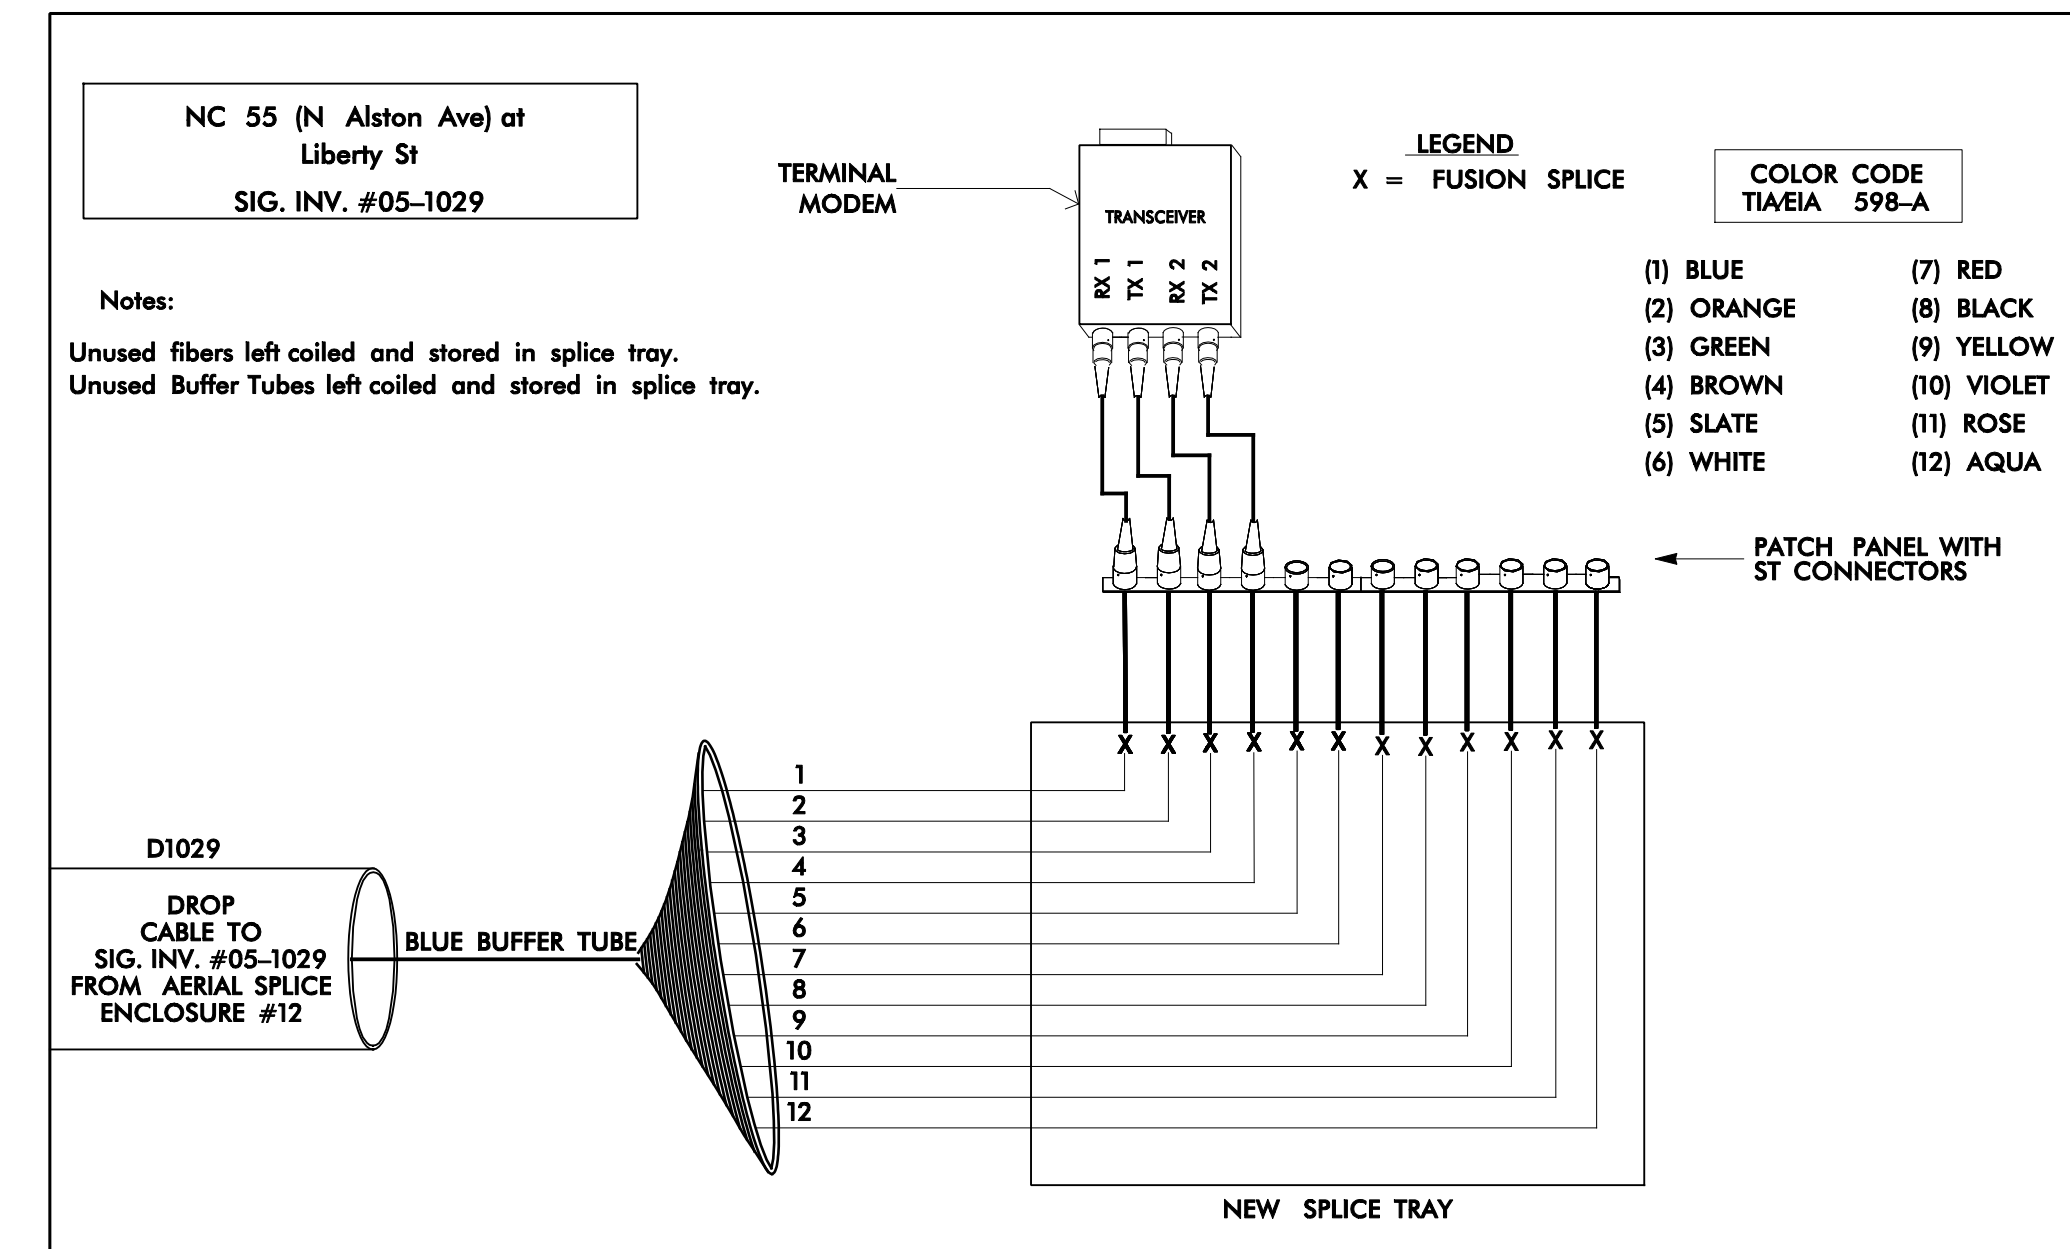


FIBER OPTIC CABLE

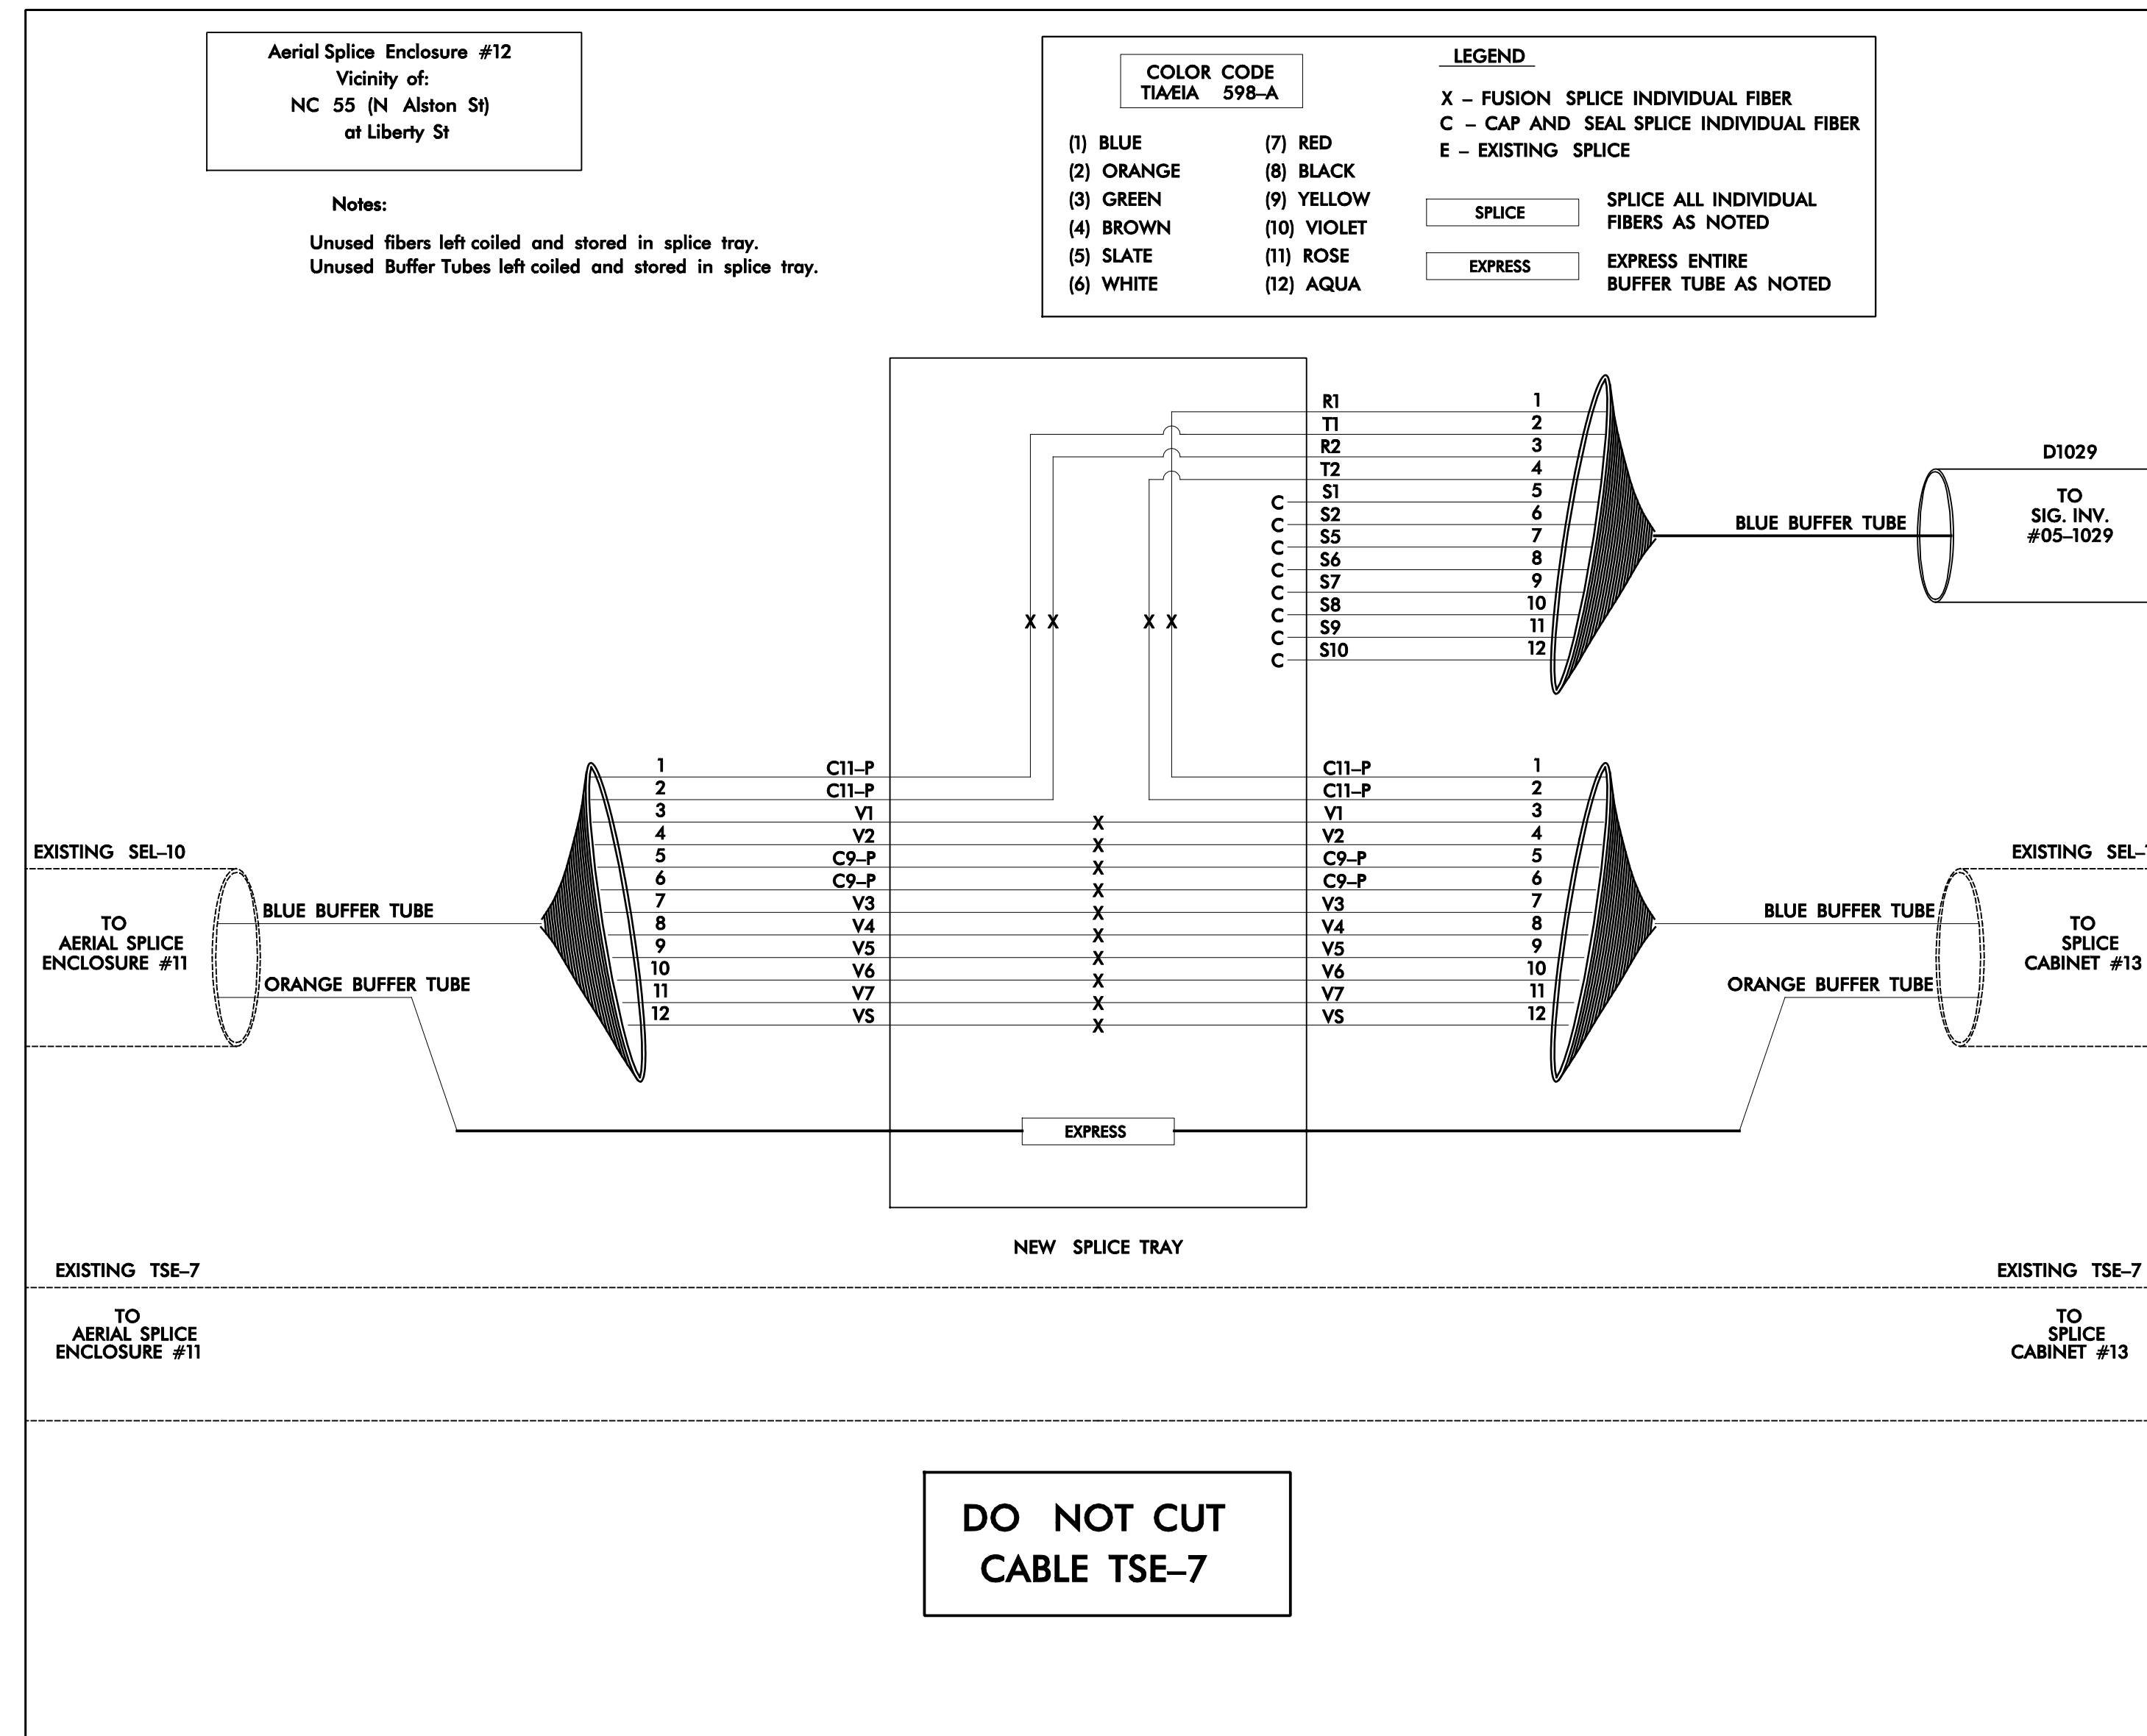

INCLUDE ON THE COVER OF EACH SPLICE TRAY THE FOLLOWING:
REFERENCE SECTION 1731 "FIBER OPTIC SPLICE ENCLOSURE"

- 1) SPLICE LOCATION
- 2) DATE
- 3) COMPANY NAME
- 4) NAME OF INDIVIDUAL PERFORMING THE SPLICING

PRIOR TO INSTALLING THE COVER ON THE SPLICE TRAY TAKE A DIGITAL PHOTOGRAPH SHOWING THE SPLICE TRAY AND INFORMATION SHOWN ABOVE (1-4) AND SUBMIT PHOTOGRAPH ALONG WITH OTDR TEST RESULTS.

12/17/2014 10:17:00 AM D:\Projects\1017-03 U-3308 Signal Design\1017-03 U-3308 Signal Design\Cable Routing Plans\SCP16.dgn J.Kopaskie

SEPI
ENGINEERING & CONSTRUCTION

1025 Wade Avenue
Raleigh, NC 27605
Tel: 919-789-9977
Fax: 919-789-9591
License #: C-2197

Prepared For the Office of:

750 N. Greenfield Pkwy, Garner, NC 27529

**NC 55 (ALSTON AVE.)
SPLICE DETAILS**

Division 5 Durham County Durham

PLAN DATE: November 2014 REVIEWED BY: J Hochanadel

PREPARED BY: J Kopaskie REVIEWED BY:

REVISIONS	INIT.	DATE

SEAL

JEFFREY HOCHANADEL
PROFESSIONAL ENGINEER

12/22/2014

CADD Filename: -