



Splice Cabinet #13  
Vicinity of:  
NC 55 (N Alston St)  
at Holloway Street

Notes:  
Unused fibers left coiled and stored in splice tray.  
Unused Buffer Tubes left coiled and stored in splice tray.

COLOR CODE TIA/EIA 598-A		LEGEND	
(1) BLUE	(7) RED	X - FUSION SPLICE INDIVIDUAL FIBER	SPLICE ALL INDIVIDUAL FIBERS AS NOTED
(2) ORANGE	(8) BLACK	C - CAP AND SEAL SPLICE INDIVIDUAL FIBER	
(3) GREEN	(9) YELLOW	E - EXISTING SPLICE	EXPRESS - EXPRESS ENTIRE BUFFER TUBE AS NOTED
(4) BROWN	(10) VIOLET		
(5) SLATE	(11) ROSE		
(6) WHITE	(12) AQUA		

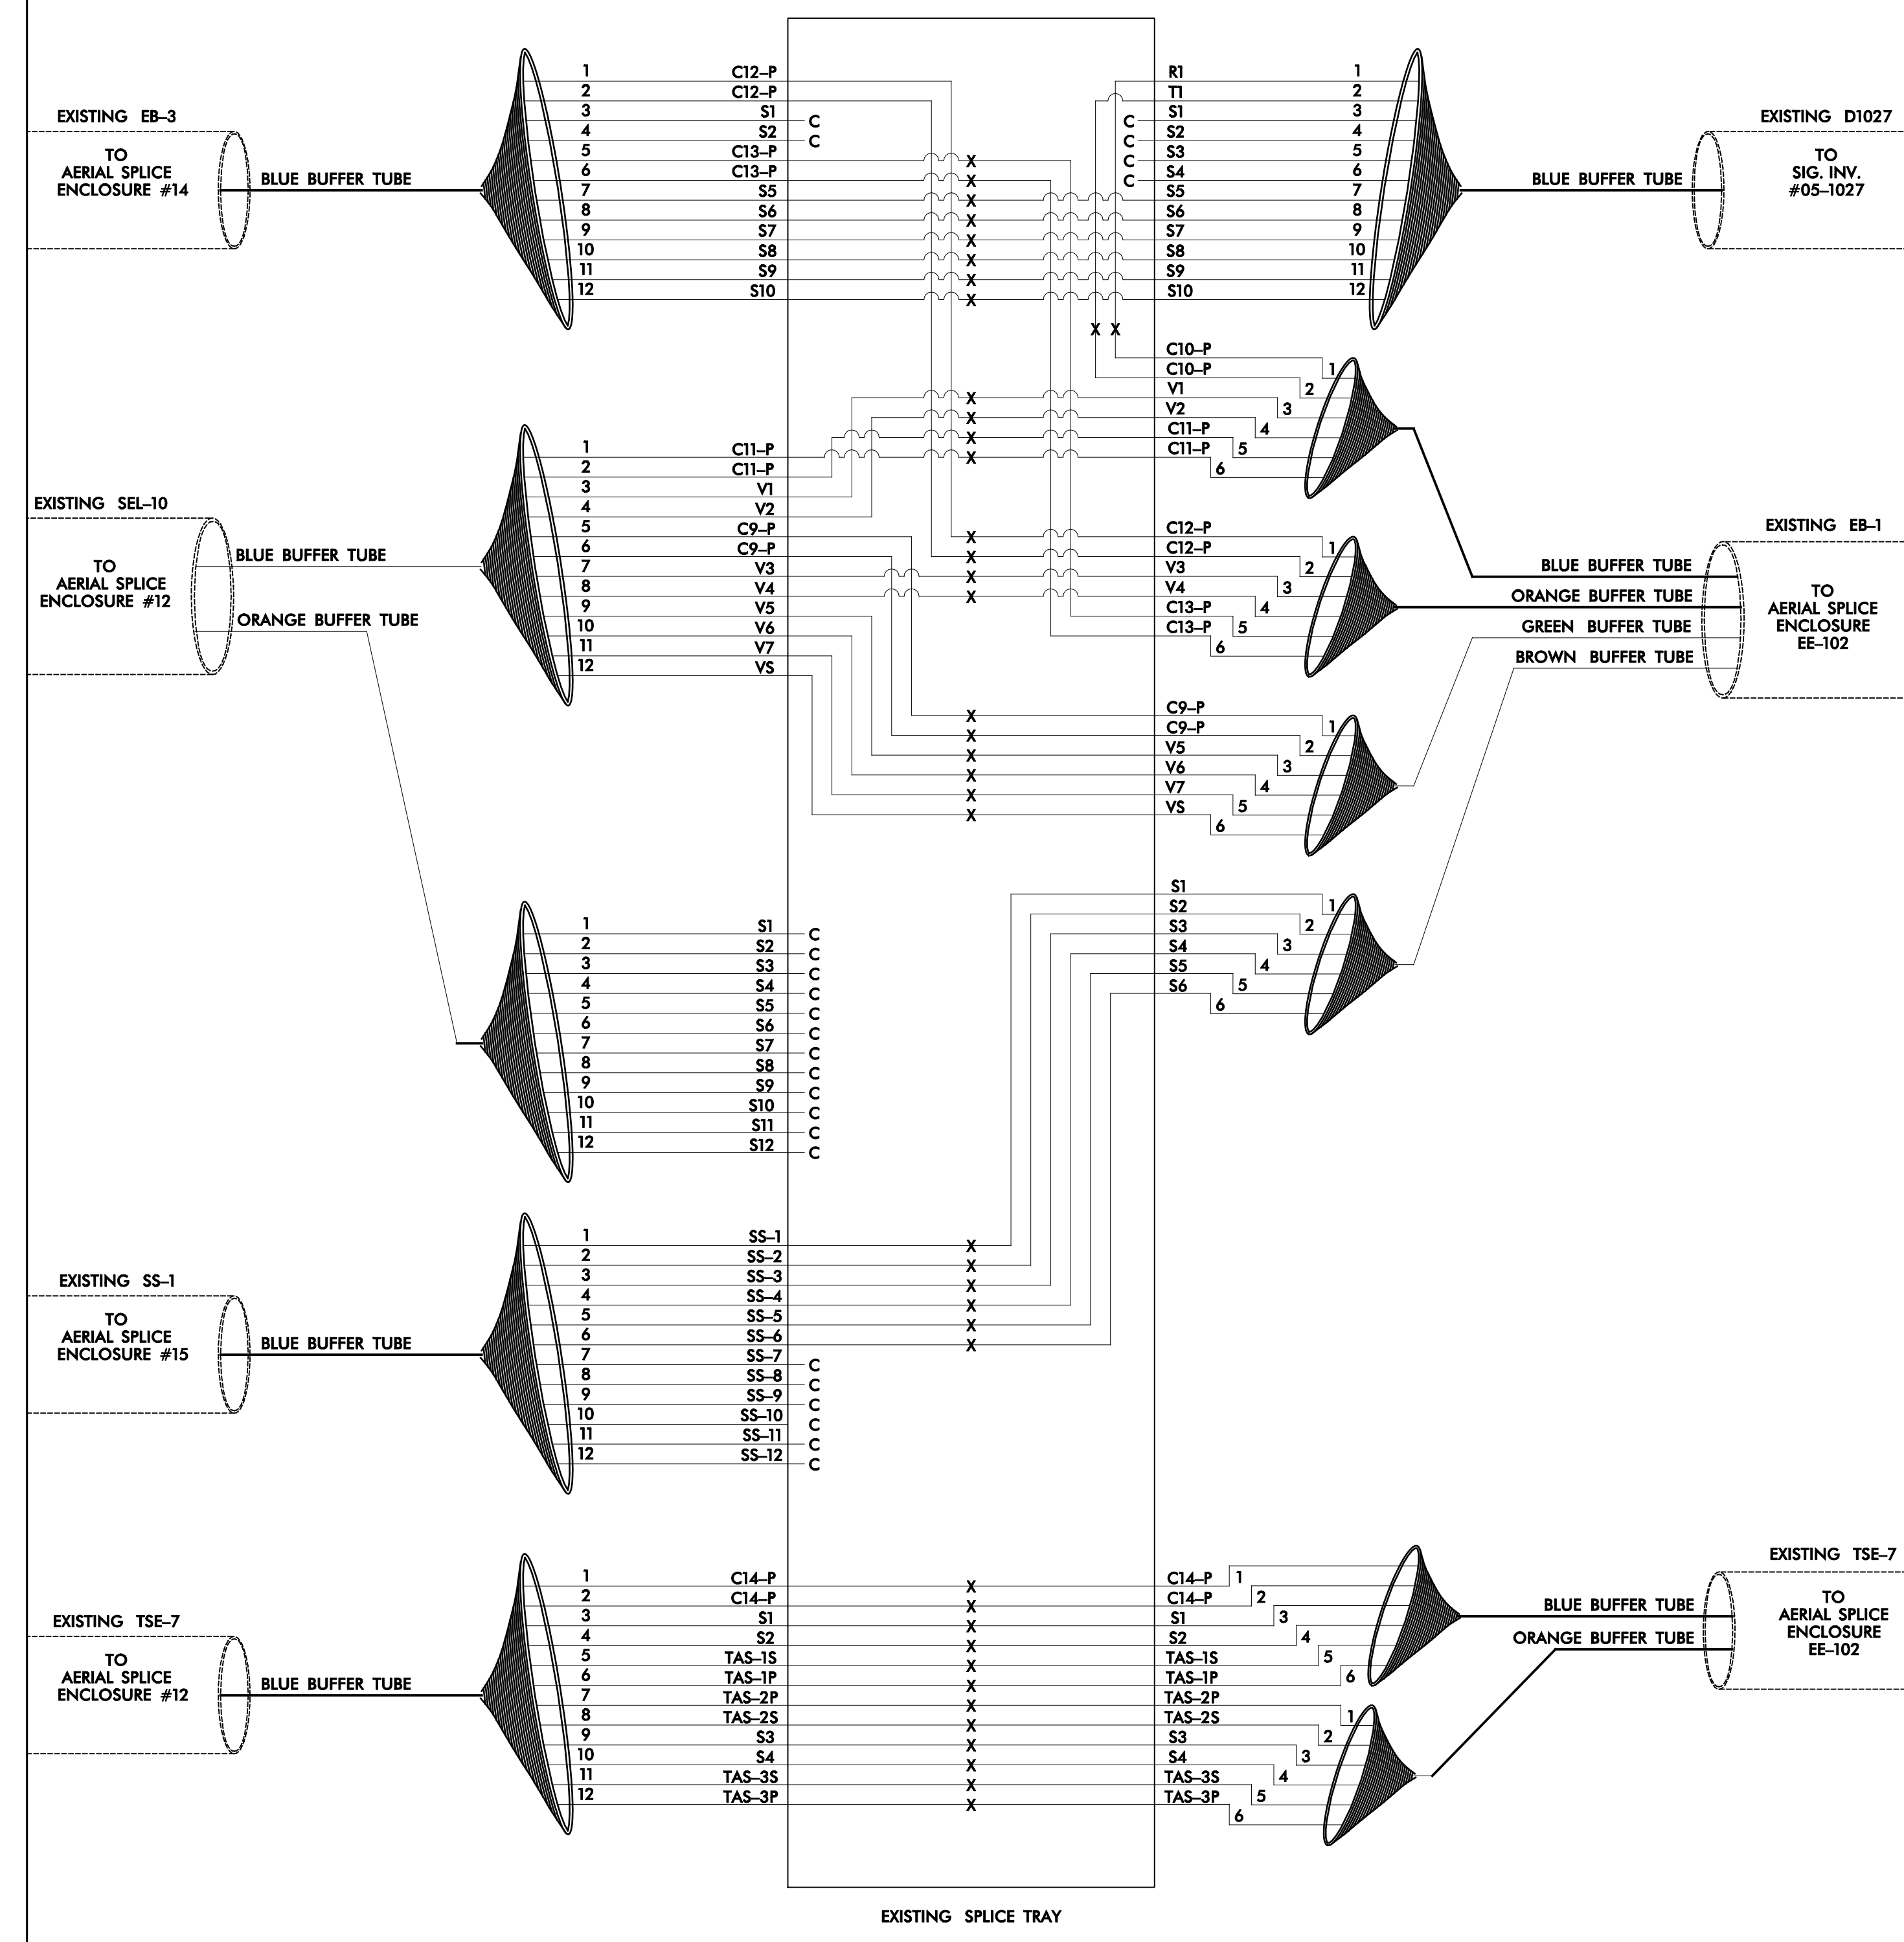

NO WORK REQUIRED AT THIS LOCATION.  
FOR INFORMATION PURPOSES ONLY.

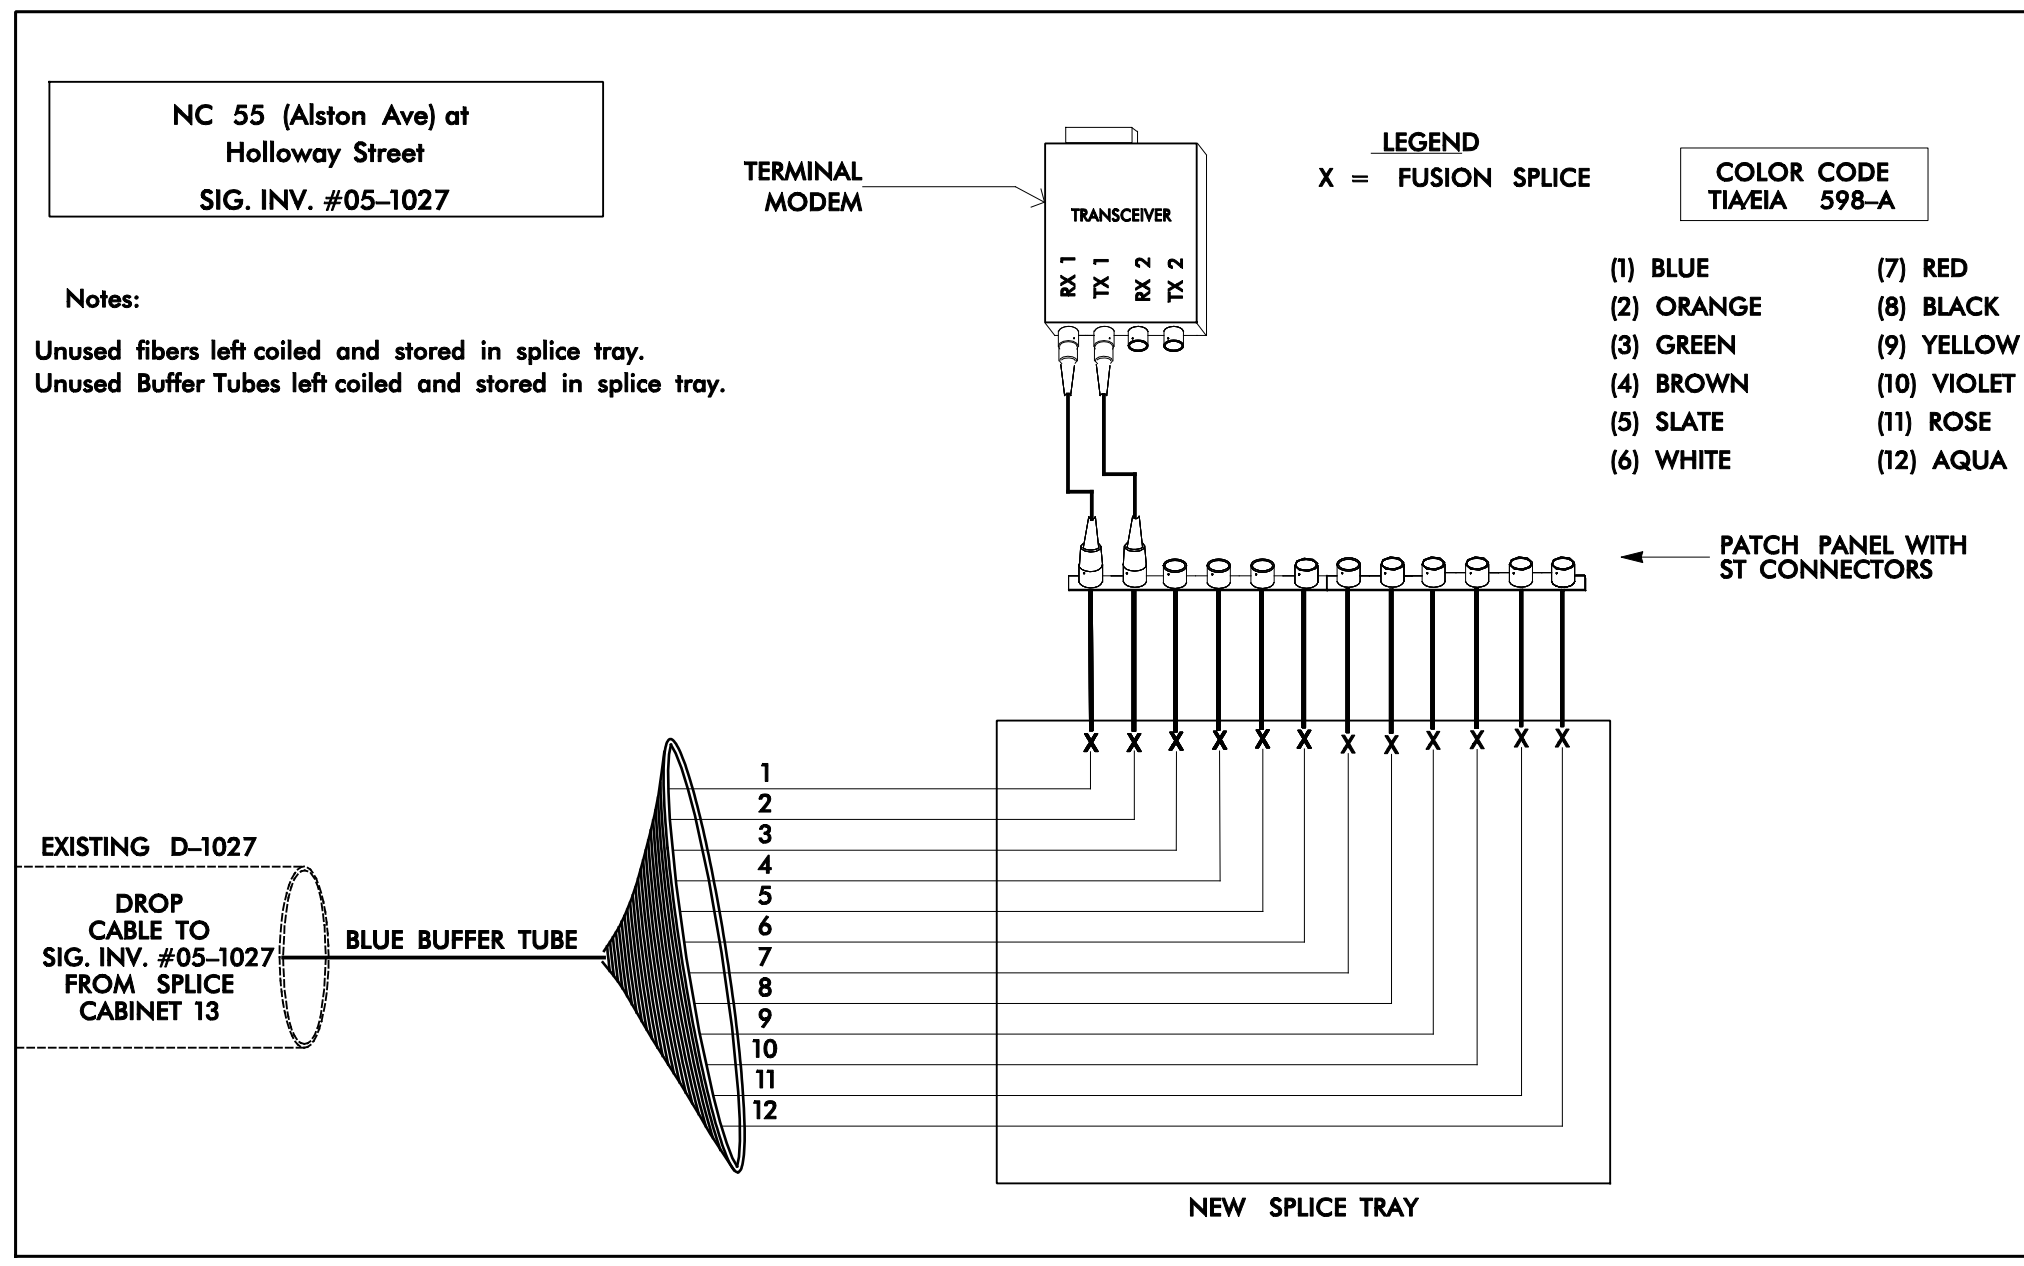

INCLUDE ON THE COVER OF EACH SPLICE TRAY THE FOLLOWING:  
REFERENCE SECTION 1731 "FIBER OPTIC SPLICE ENCLOSURE"

- 1) SPLICE LOCATION
- 2) DATE
- 3) COMPANY NAME
- 4) NAME OF INDIVIDUAL PERFORMING THE SPLICING

PRIOR TO INSTALLING THE COVER ON THE SPLICE TRAY TAKE A DIGITAL PHOTOGRAPH SHOWING THE SPLICE TRAY AND INFORMATION SHOWN ABOVE (1-4) AND SUBMIT PHOTOGRAPH ALONG WITH OTDR TEST RESULTS.

12/22/2014 6:41:40 AM C:\Users\j.kopaskie\Documents\Projects\U-3308\SIG.INV.#05-1027\CABLE ROUTING PLANS\SCPS thru SCP18.dgn

**SEPI**  
ENGINEERING & CONSTRUCTION

1025 Wade Avenue  
Raleigh, NC 27605  
Tel: 919-789-9977  
Fax: 919-789-9591  
License #: C-2197

Prepared For the Office of:

**NC 55 (ALSTON AVE.)  
SPLICE DETAILS**

Division 5 Durham County Durham

PLAN DATE: November 2014 REVIEWED BY: J Hochanadel

PREPARED BY: J Kopaskie REVIEWED BY:

SCALE: 0 NTS

REVISIONS: INIT. DATE

12/22/2014

CADD File name:

