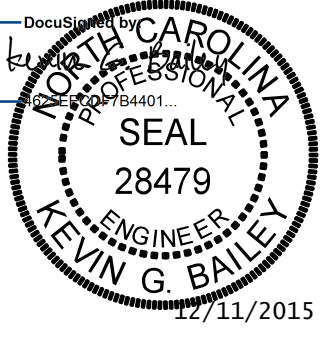
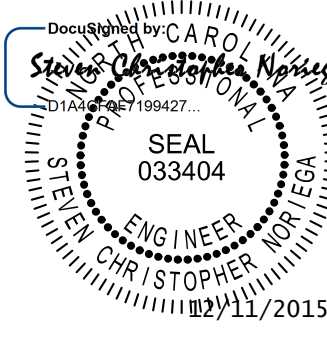


8/17/99


NSR BRIDGE MP H-56.10
CSXT BRIDGE MP SB-154.61

PROJECT REFERENCE NO. U-3308	SHEET NO. RR-11
RW SHEET NO.	
RAIL DESIGN ENGINEER 	HYDRAULICS ENGINEER 

FINAL TRACK PLANS

FOR -NSS- PROFILE SEE SHEETS RR-12 THROUGH RR-15
FOR -NSN- PROFILE SEE SHEETS RR-16 THROUGH RR-19

MATCH LINE SHEET RR-10

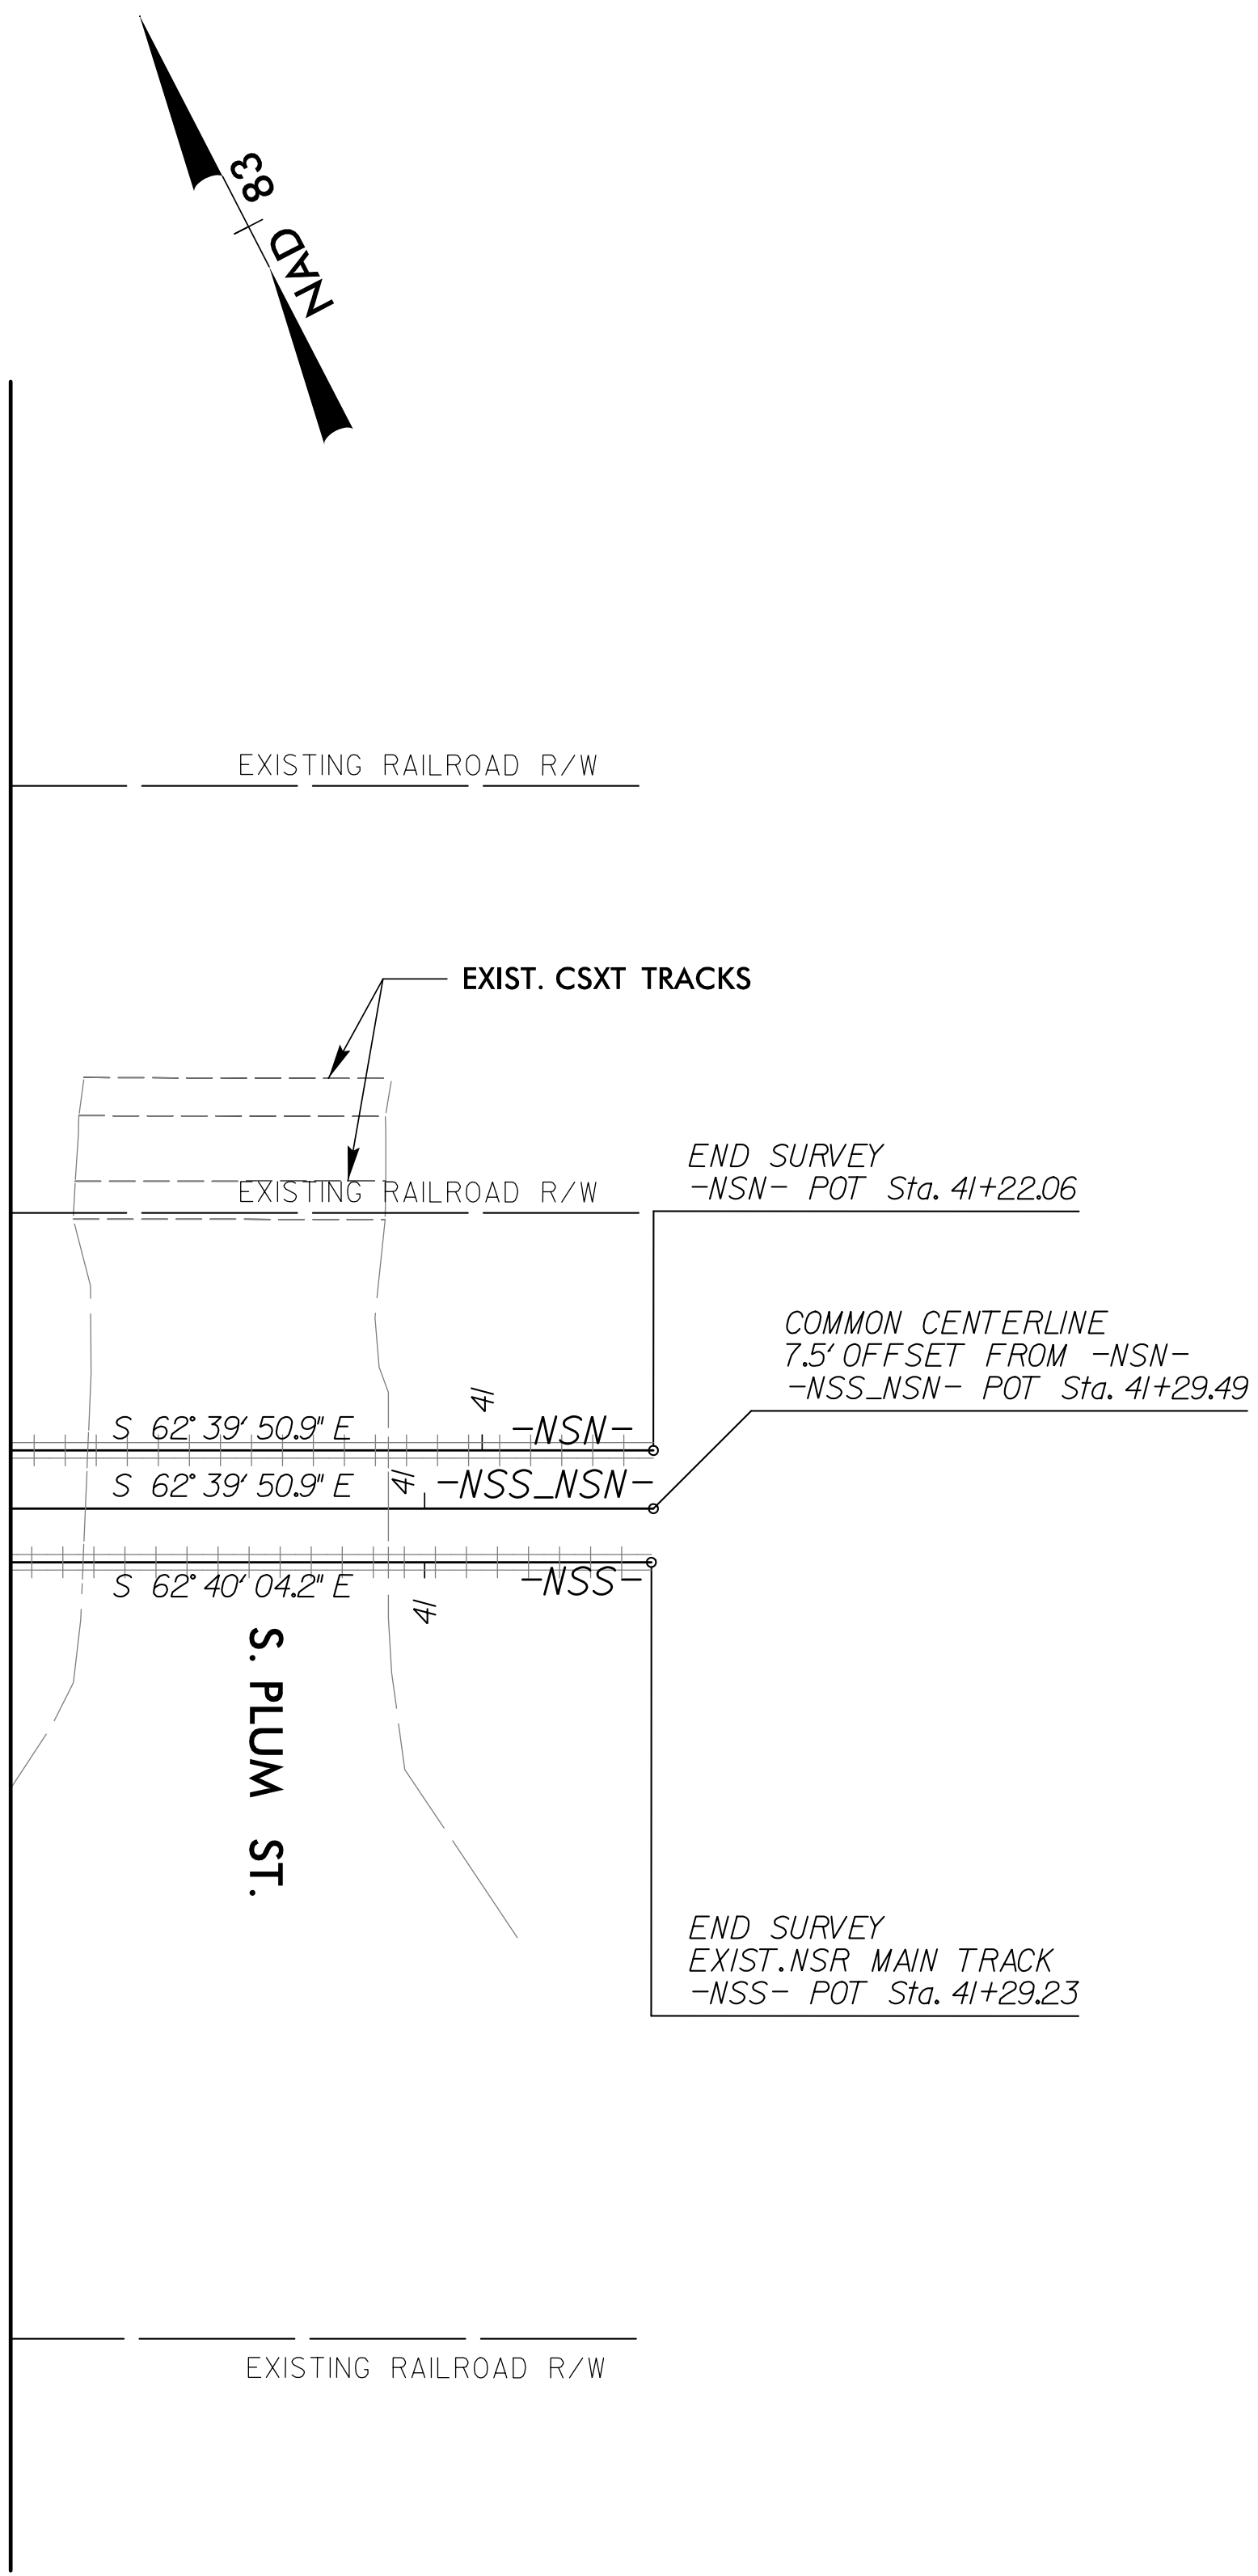

DOCUMENT NOT CONSIDERED FINAL
UNLESS ALL SIGNATURES COMPLETED

12/14/2015 12:46:05 (2513251)\station\track\FWA_u3308_r.dwg ps.RR-11.dgn