



B/23/99

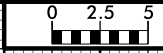

PROJ. REFERENCE NO.	SHEET NO.
U-3308	X-62

75 70 65 60 55 50 45 40 35 30 25 20 15 10 5 0 5 10 15 20 25 30 35 40 45 50 55 60 65 70 75

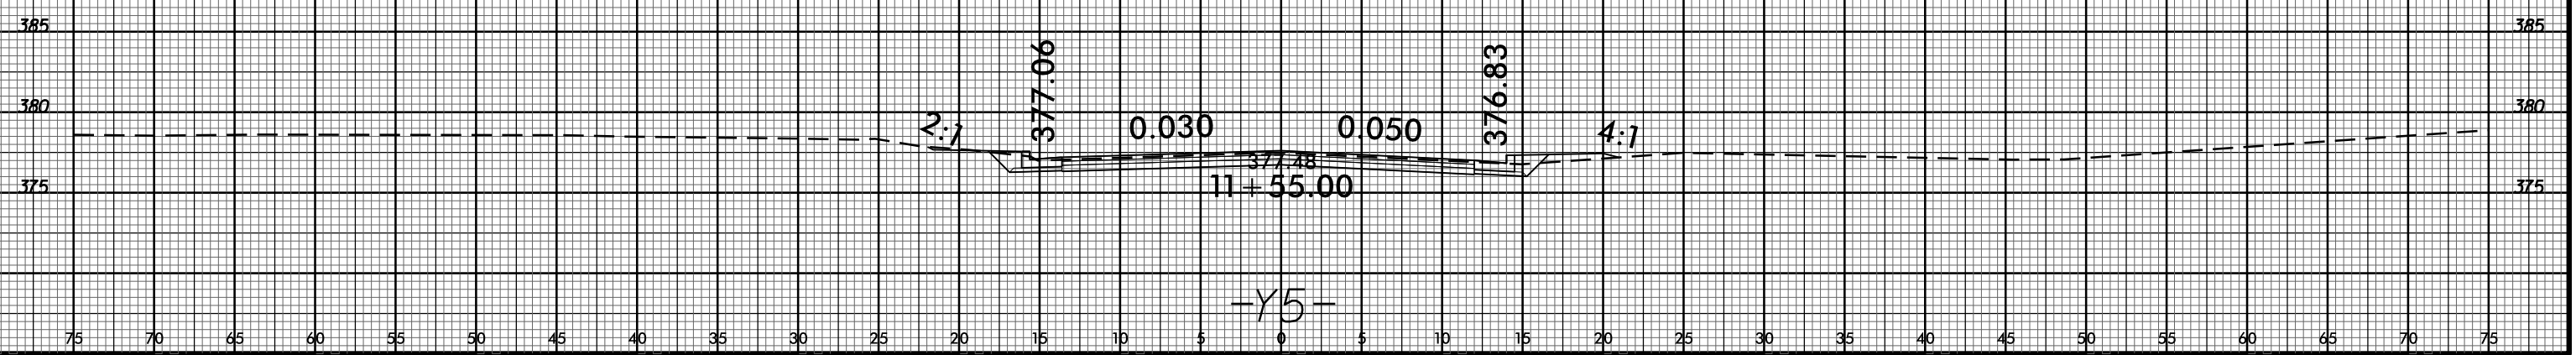

15-MAY-2016 15:02
 R:\Roadwork\XSC\U3308_r.dwg - pl - y5.dgn
 \$\$\$USERNAME\$\$\$