



B/23/99

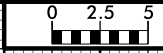

PROJ. REFERENCE NO.	SHEET NO.
U-3308	X-97

75 70 65 60 55 50 45 40 35 30 25 20 15 10 5 0 5 10 15 20 25 30 35 40 45 50 55 60 65 70 75

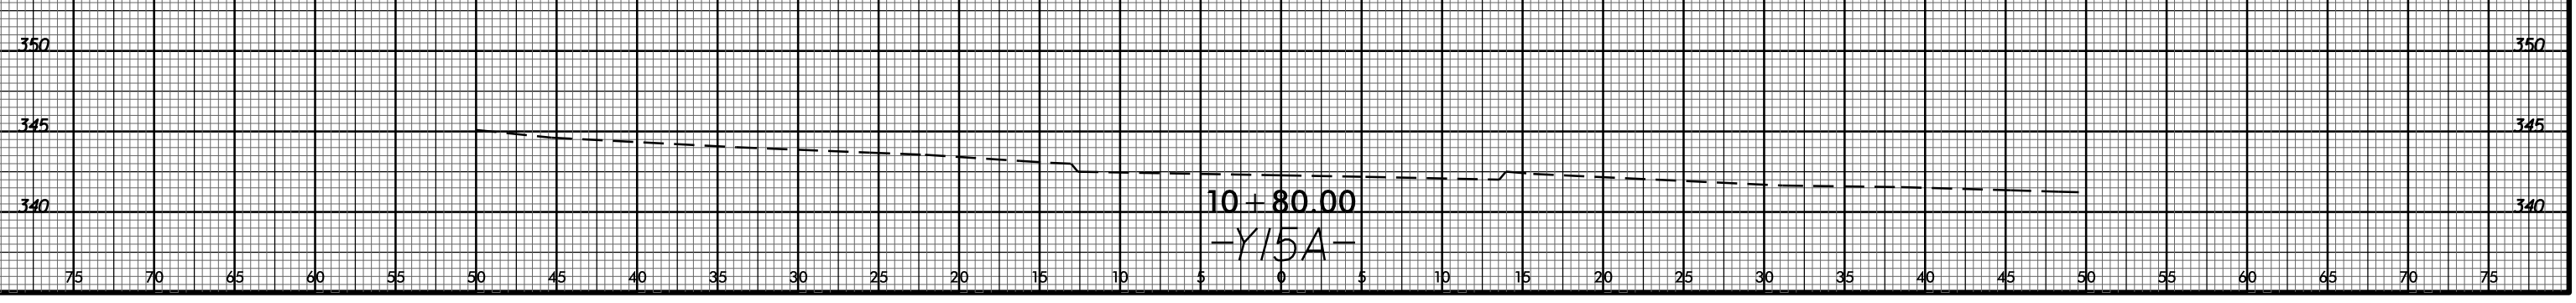

15-MAY-2016 15:03
R:\Roadwork\X50\3308_r.dwg - pl - j15a.dgn
\$\$\$\$\$USERNAME\$\$\$\$