


B/23/99

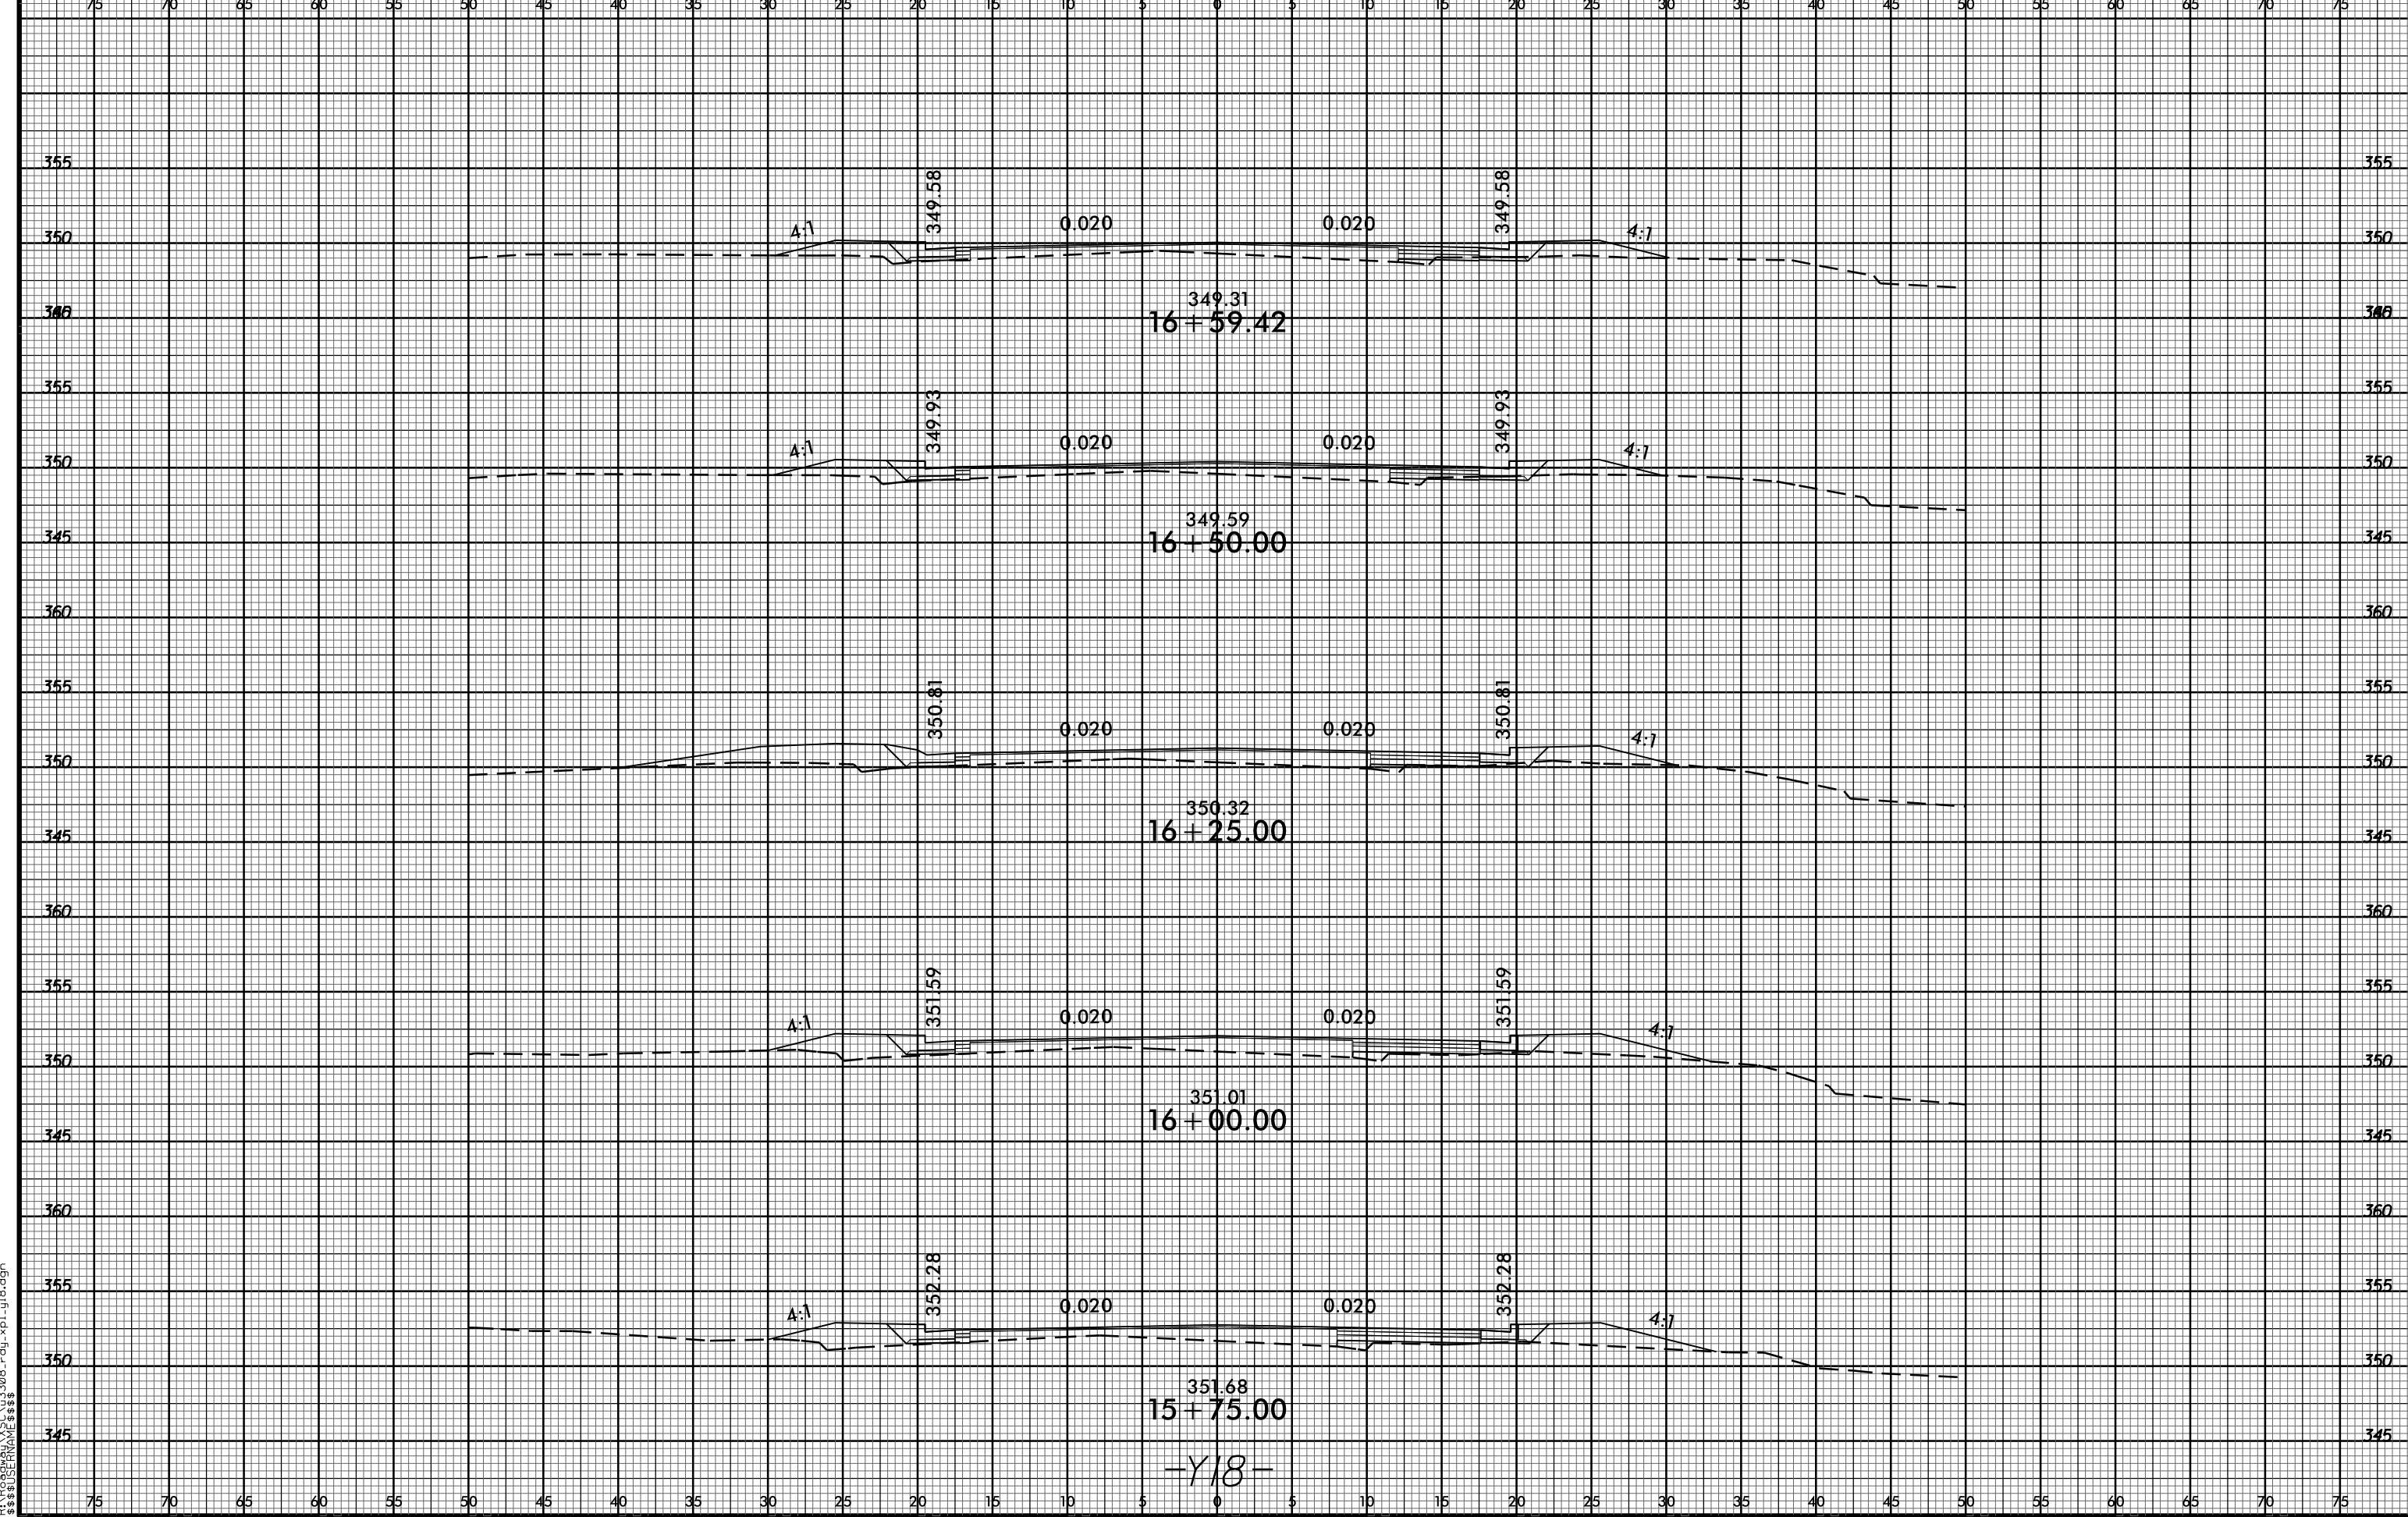

-Y18-

15-MAY-2016 15:03
 R:\Roadwork\3308\3308_r.dwg - pl - y18.dgn
 \$\$\$USER\$NAME\$\$\$