
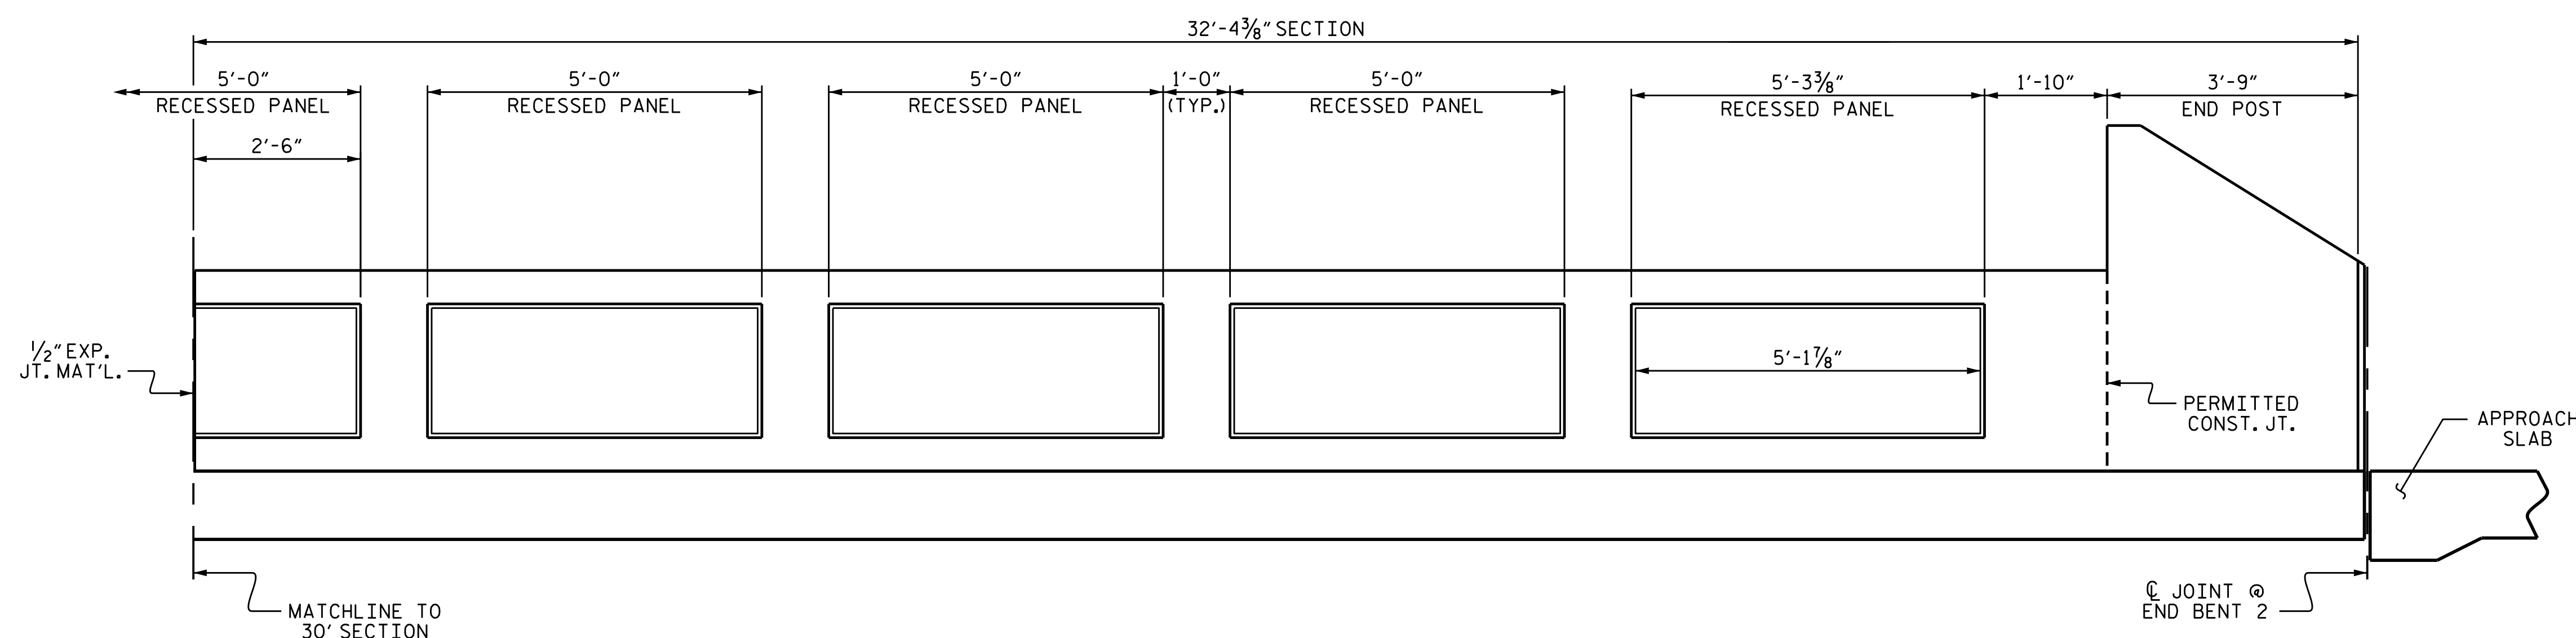



SECTION A-A

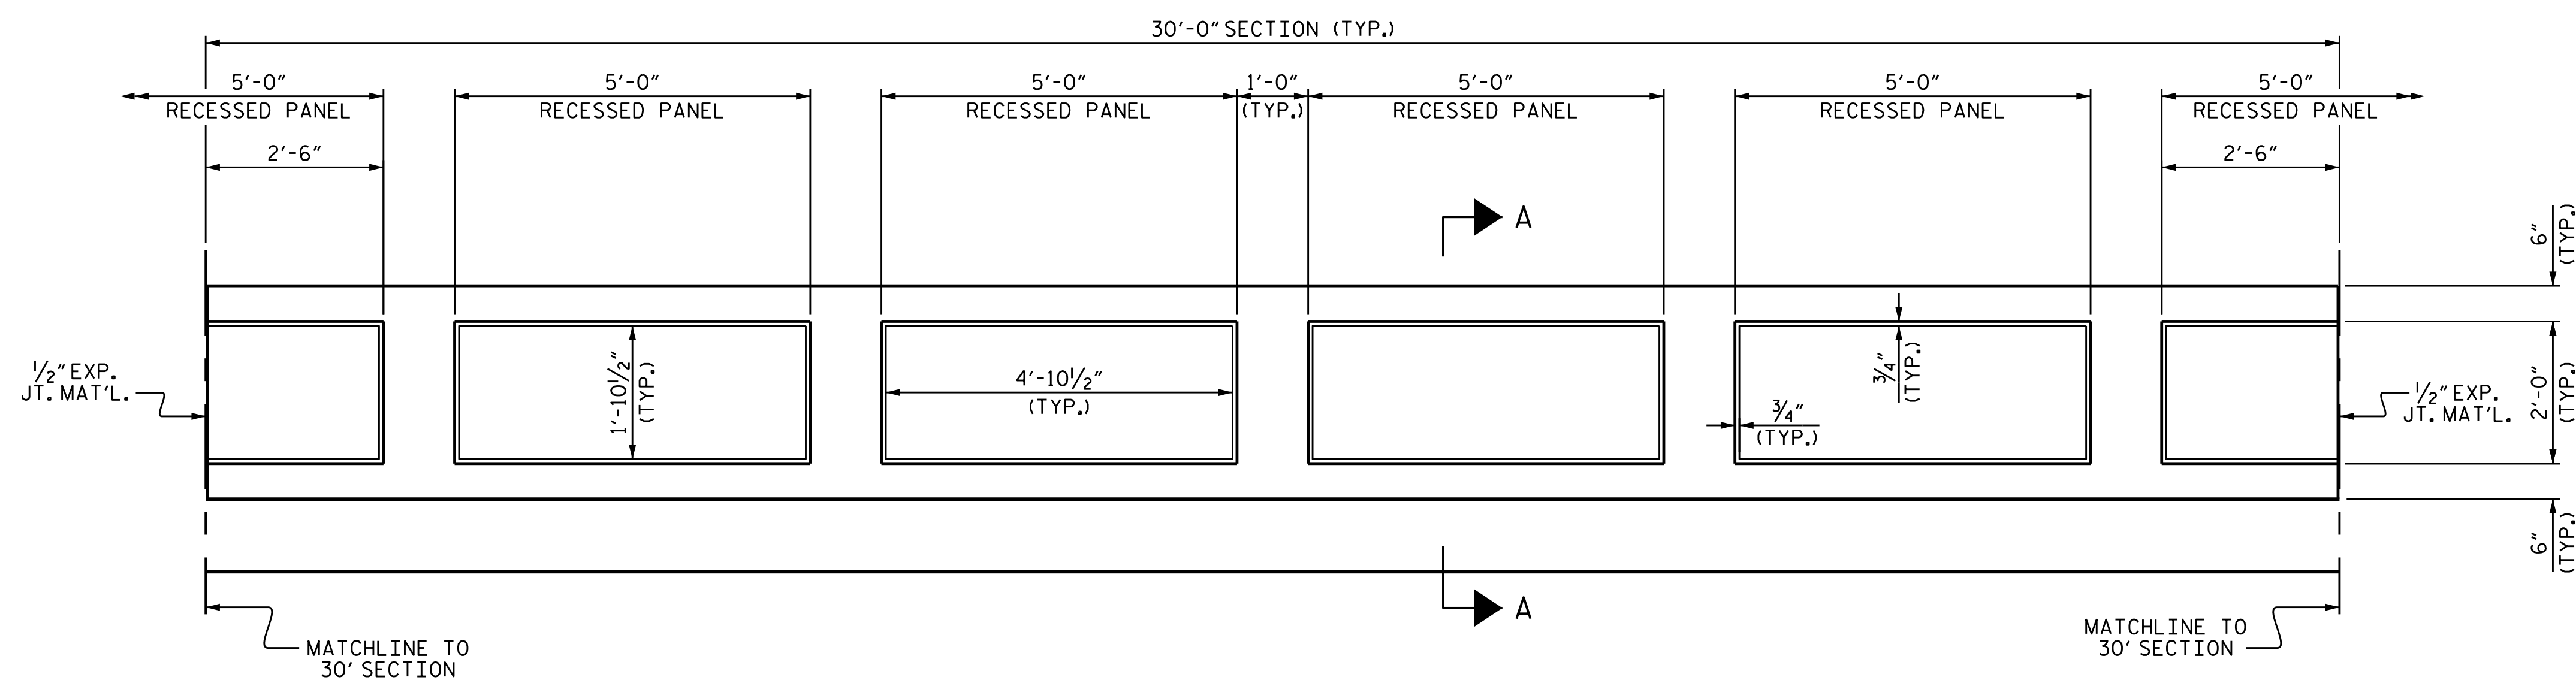

PARAPET ELEVATION
RIGHT SIDE SHOWN, LEFT SIDE SIMILAR

PROJECT NO. U-3308
DURHAM COUNTY
STATION: 16+42.70-LALT-

SHEET 2 OF 2

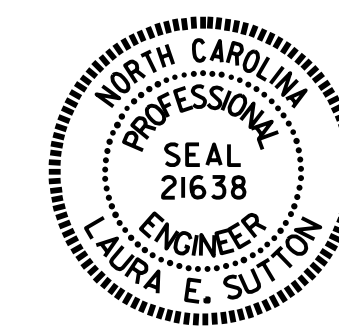

STATE OF NORTH CAROLINA
DEPARTMENT OF TRANSPORTATION
RALEIGH
**SUPERSTRUCTURE
CONCRETE PARAPET
RECESSED PANEL
DETAILS**

DRAWN BY : L.E. SUTTON DATE : 12/12/14
CHECKED BY : P.S. ADKINS DATE : 12/16/14

DOCUMENT NOT CONSIDERED
FINAL UNLESS ALL
SIGNATURES COMPLETED

REVISIONS						SHEET NO.
NO.	BY:	DATE:	NO.	BY:	DATE:	S1-28
1			3			TOTAL SHEETS
2			4			47