



PLAN
(ABUTMENTS AND PIERS ARE PARALLEL)

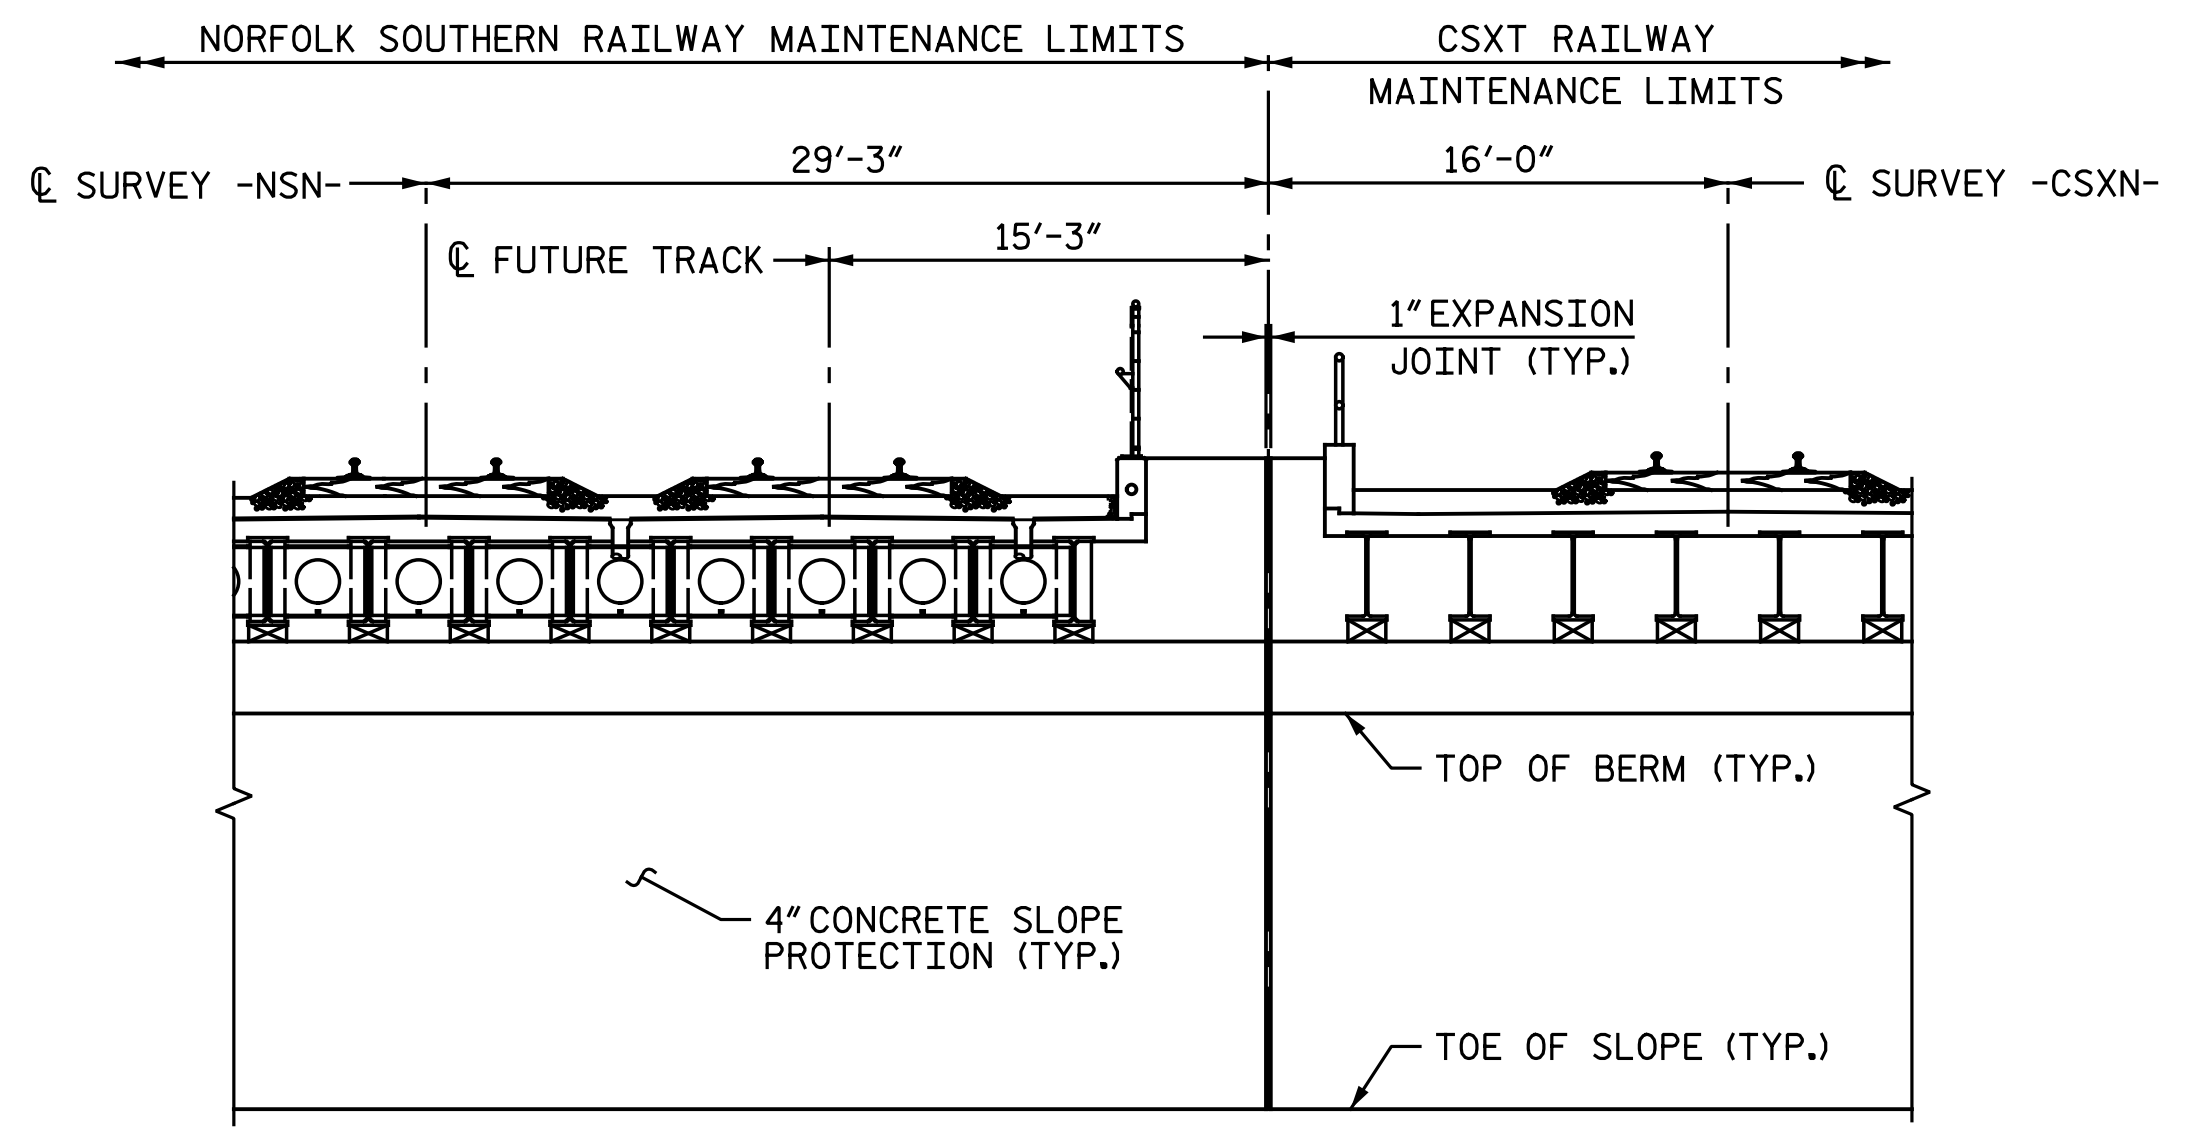


SECTION A-A
SCALE: N.T.S.

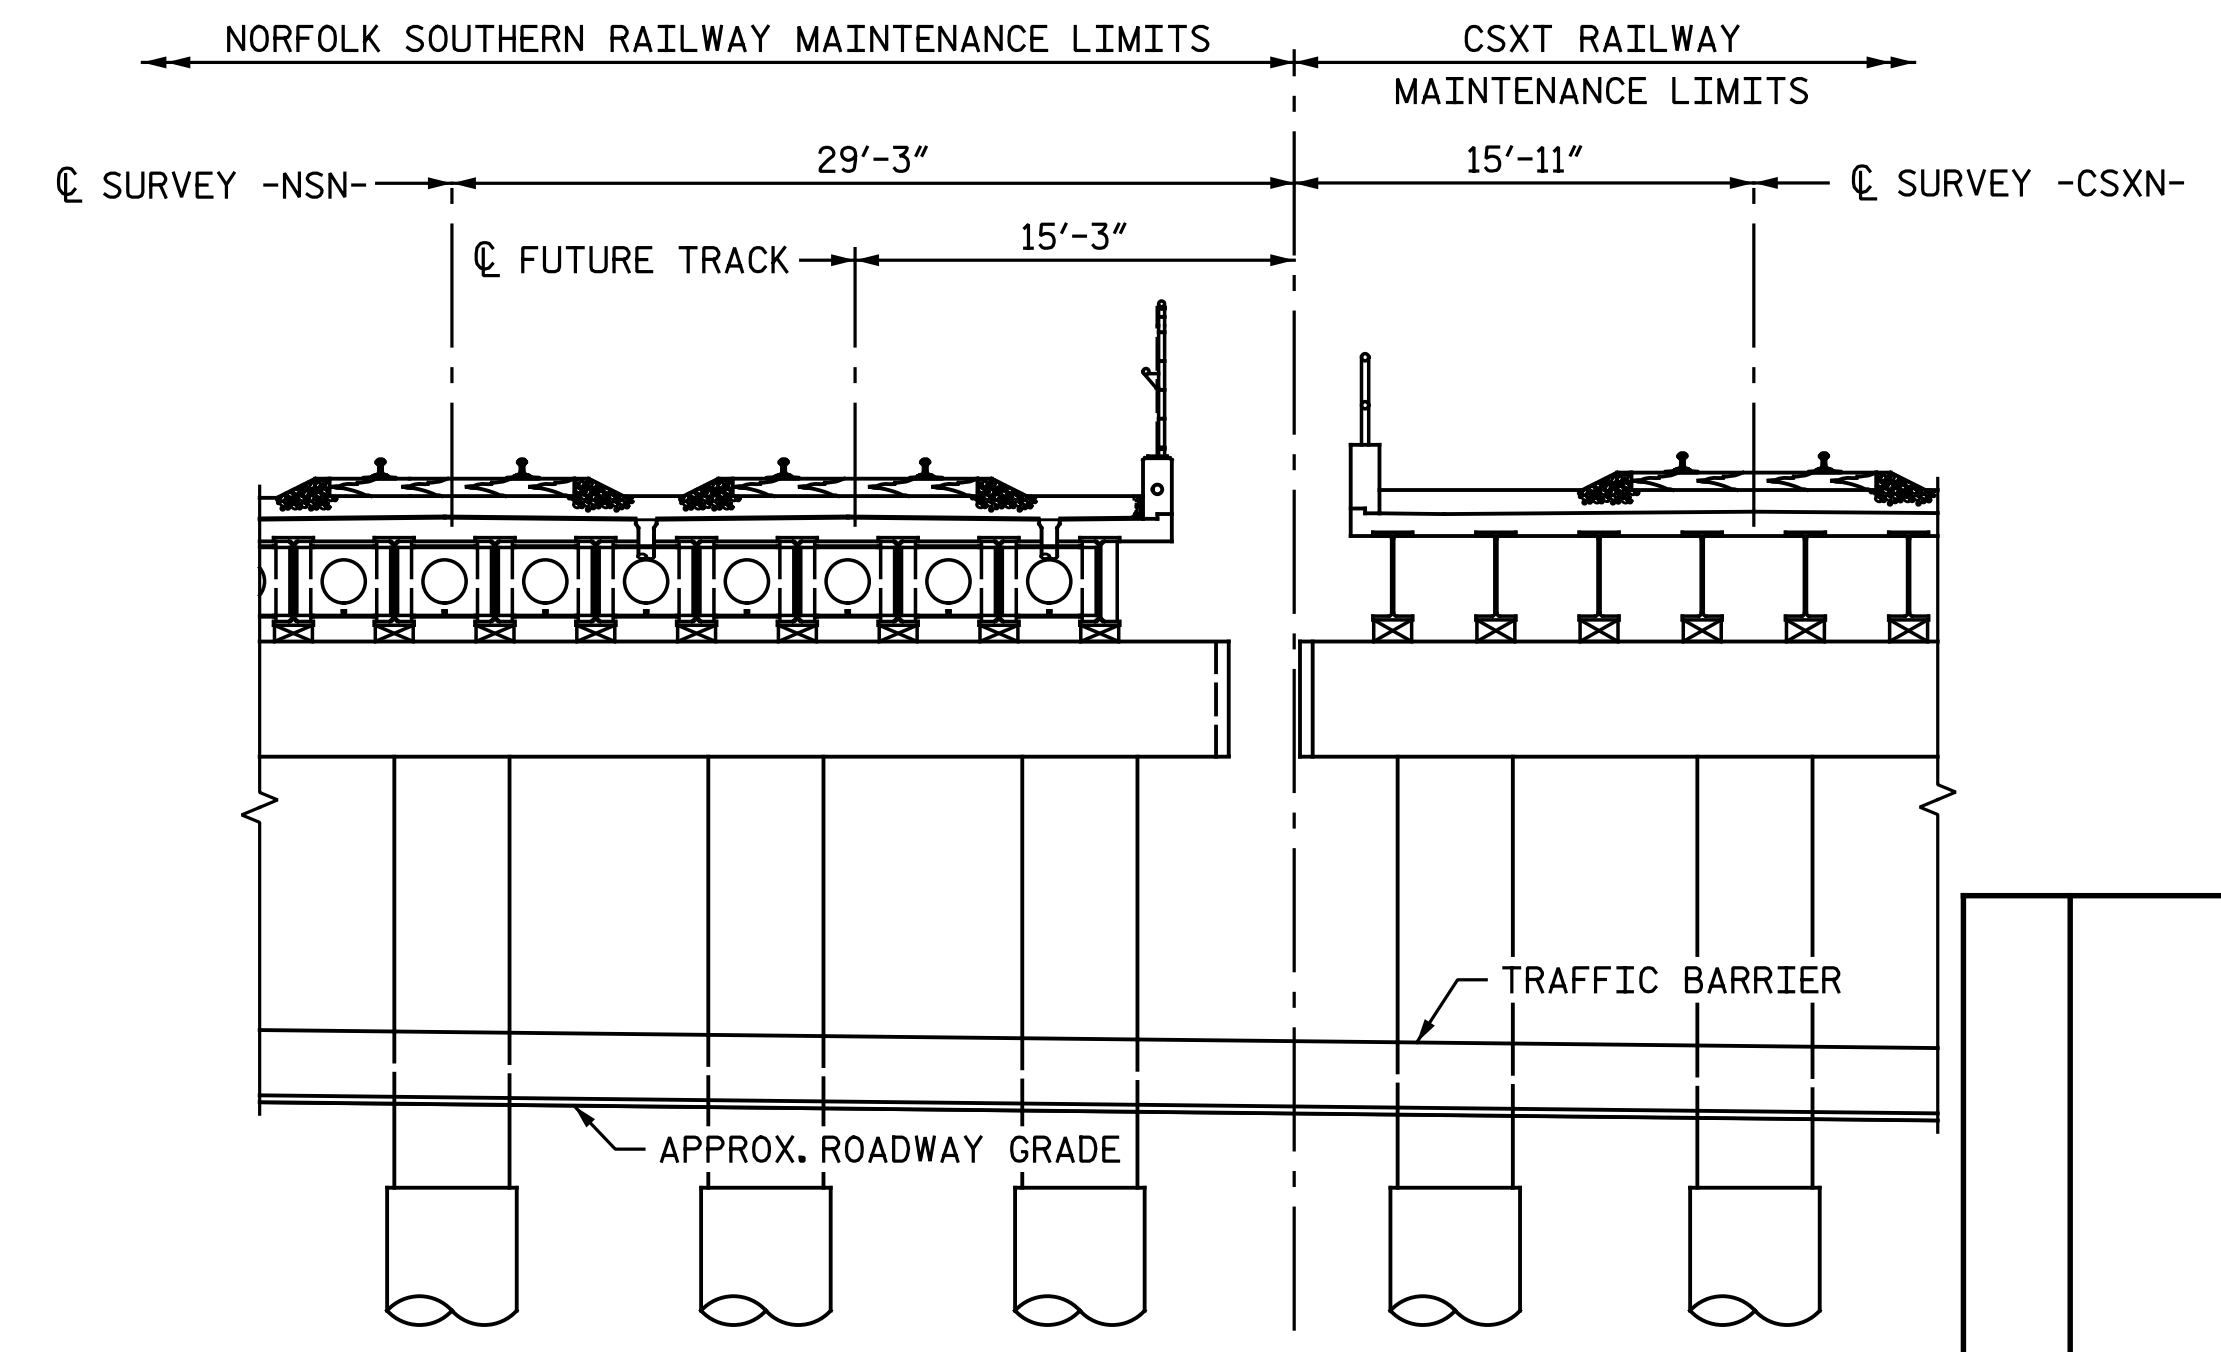

SECTION B-B
SCALE: N.T.S.

PROJECT NO. U-3308
DURHAM COUNTY
 STATION: 24+55.20 -LALT-
13+22.18 -CSXN-

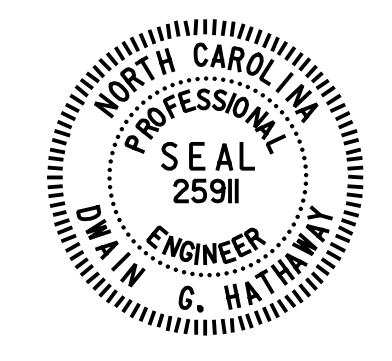

Designed by
Dwan Holloway
 5/3/2016

STATE OF NORTH CAROLINA
 DEPARTMENT OF TRANSPORTATION
 RALEIGH
MAINTENANCE LIMITS
 BRIDGES ON NSRR AND CSXT
 OVER NC 55 (ALSTON AVE.)
 BETWEEN NC 147 & ANGIER AVE.

Michael Baker
 INTERNATIONAL

Michael Baker Engineering
 8000 Regency Parkway, Suite 600
 Cary, North Carolina 276518
 NC License No.: F-1084

REVISIONS						SHEET NO.	
NO.	BY:	DATE:	NO.	BY:	DATE:	S4-6	
1			3			TOTAL SHEETS	
2			4			68	

cmayhew 5/3/2016 9:36:59 AM
 File name: Y:\Projects\NCDOT\U-3308\Structures\Drawings\Final\404_006_U3308_SMU_ML.dgn

DRAWN BY : NMC DATE : 12-13
 CHECKED BY : DJM DATE : 12-13