



SECTION A-A

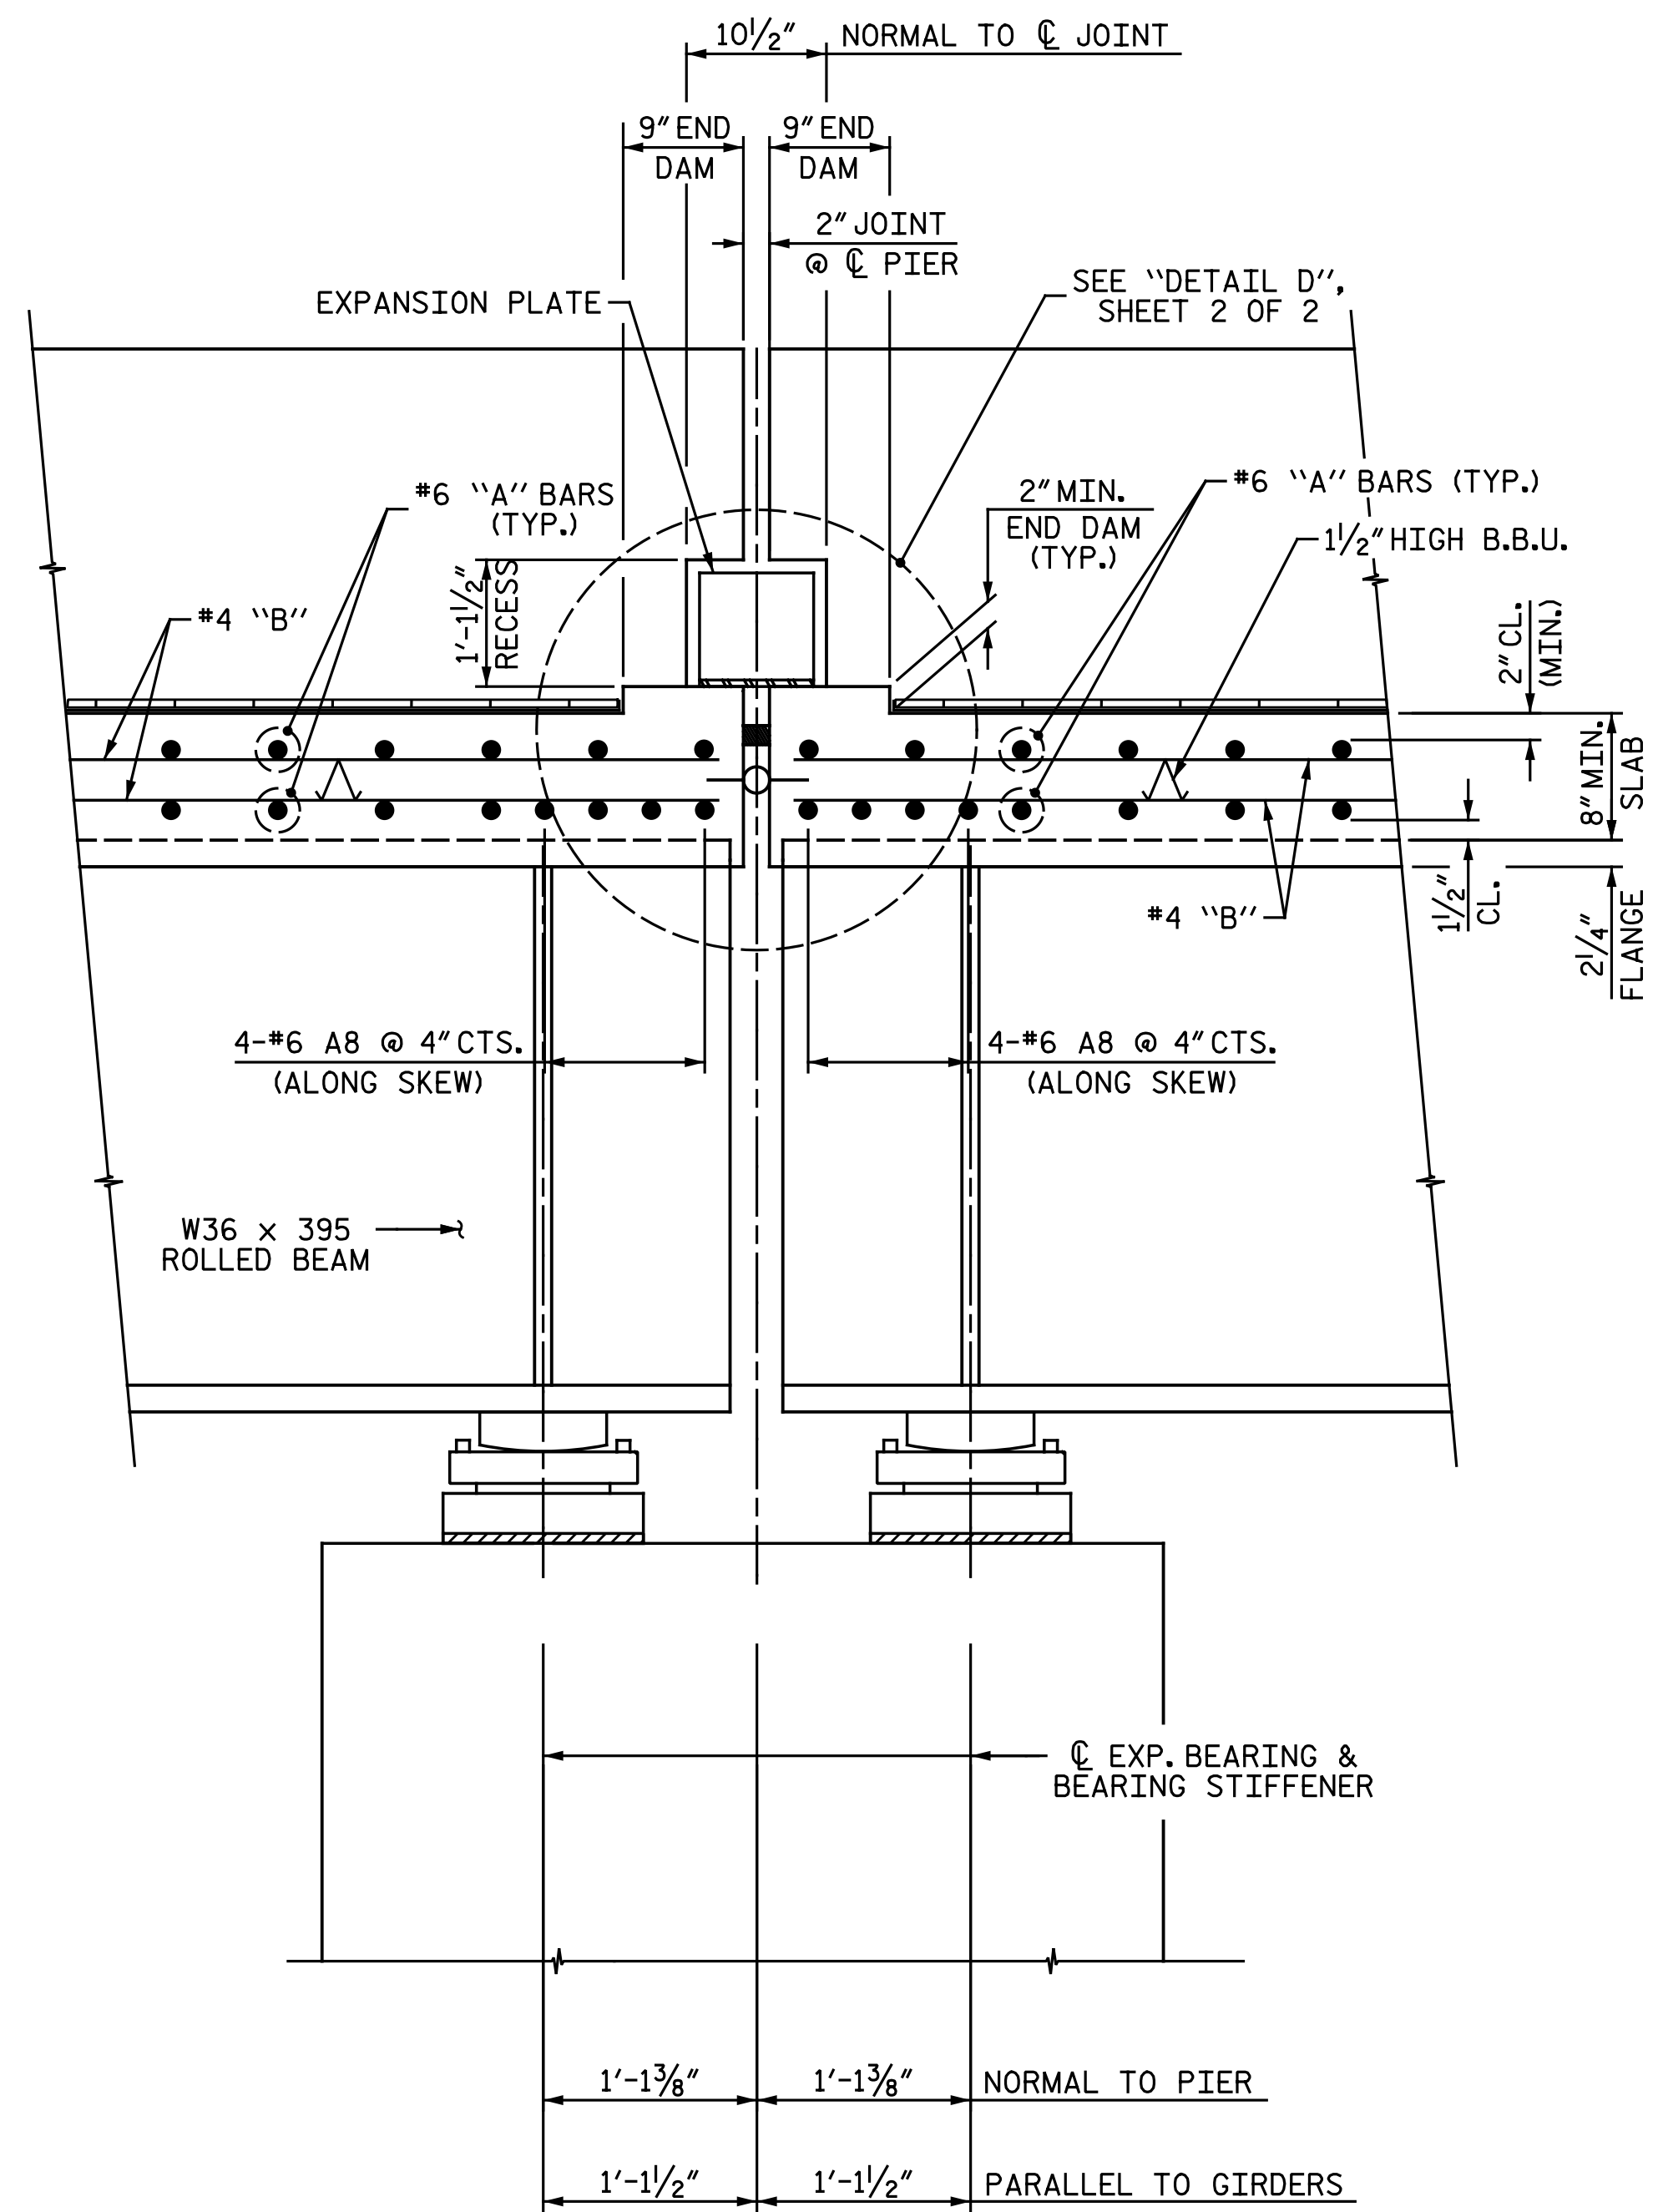

SECTION B-B

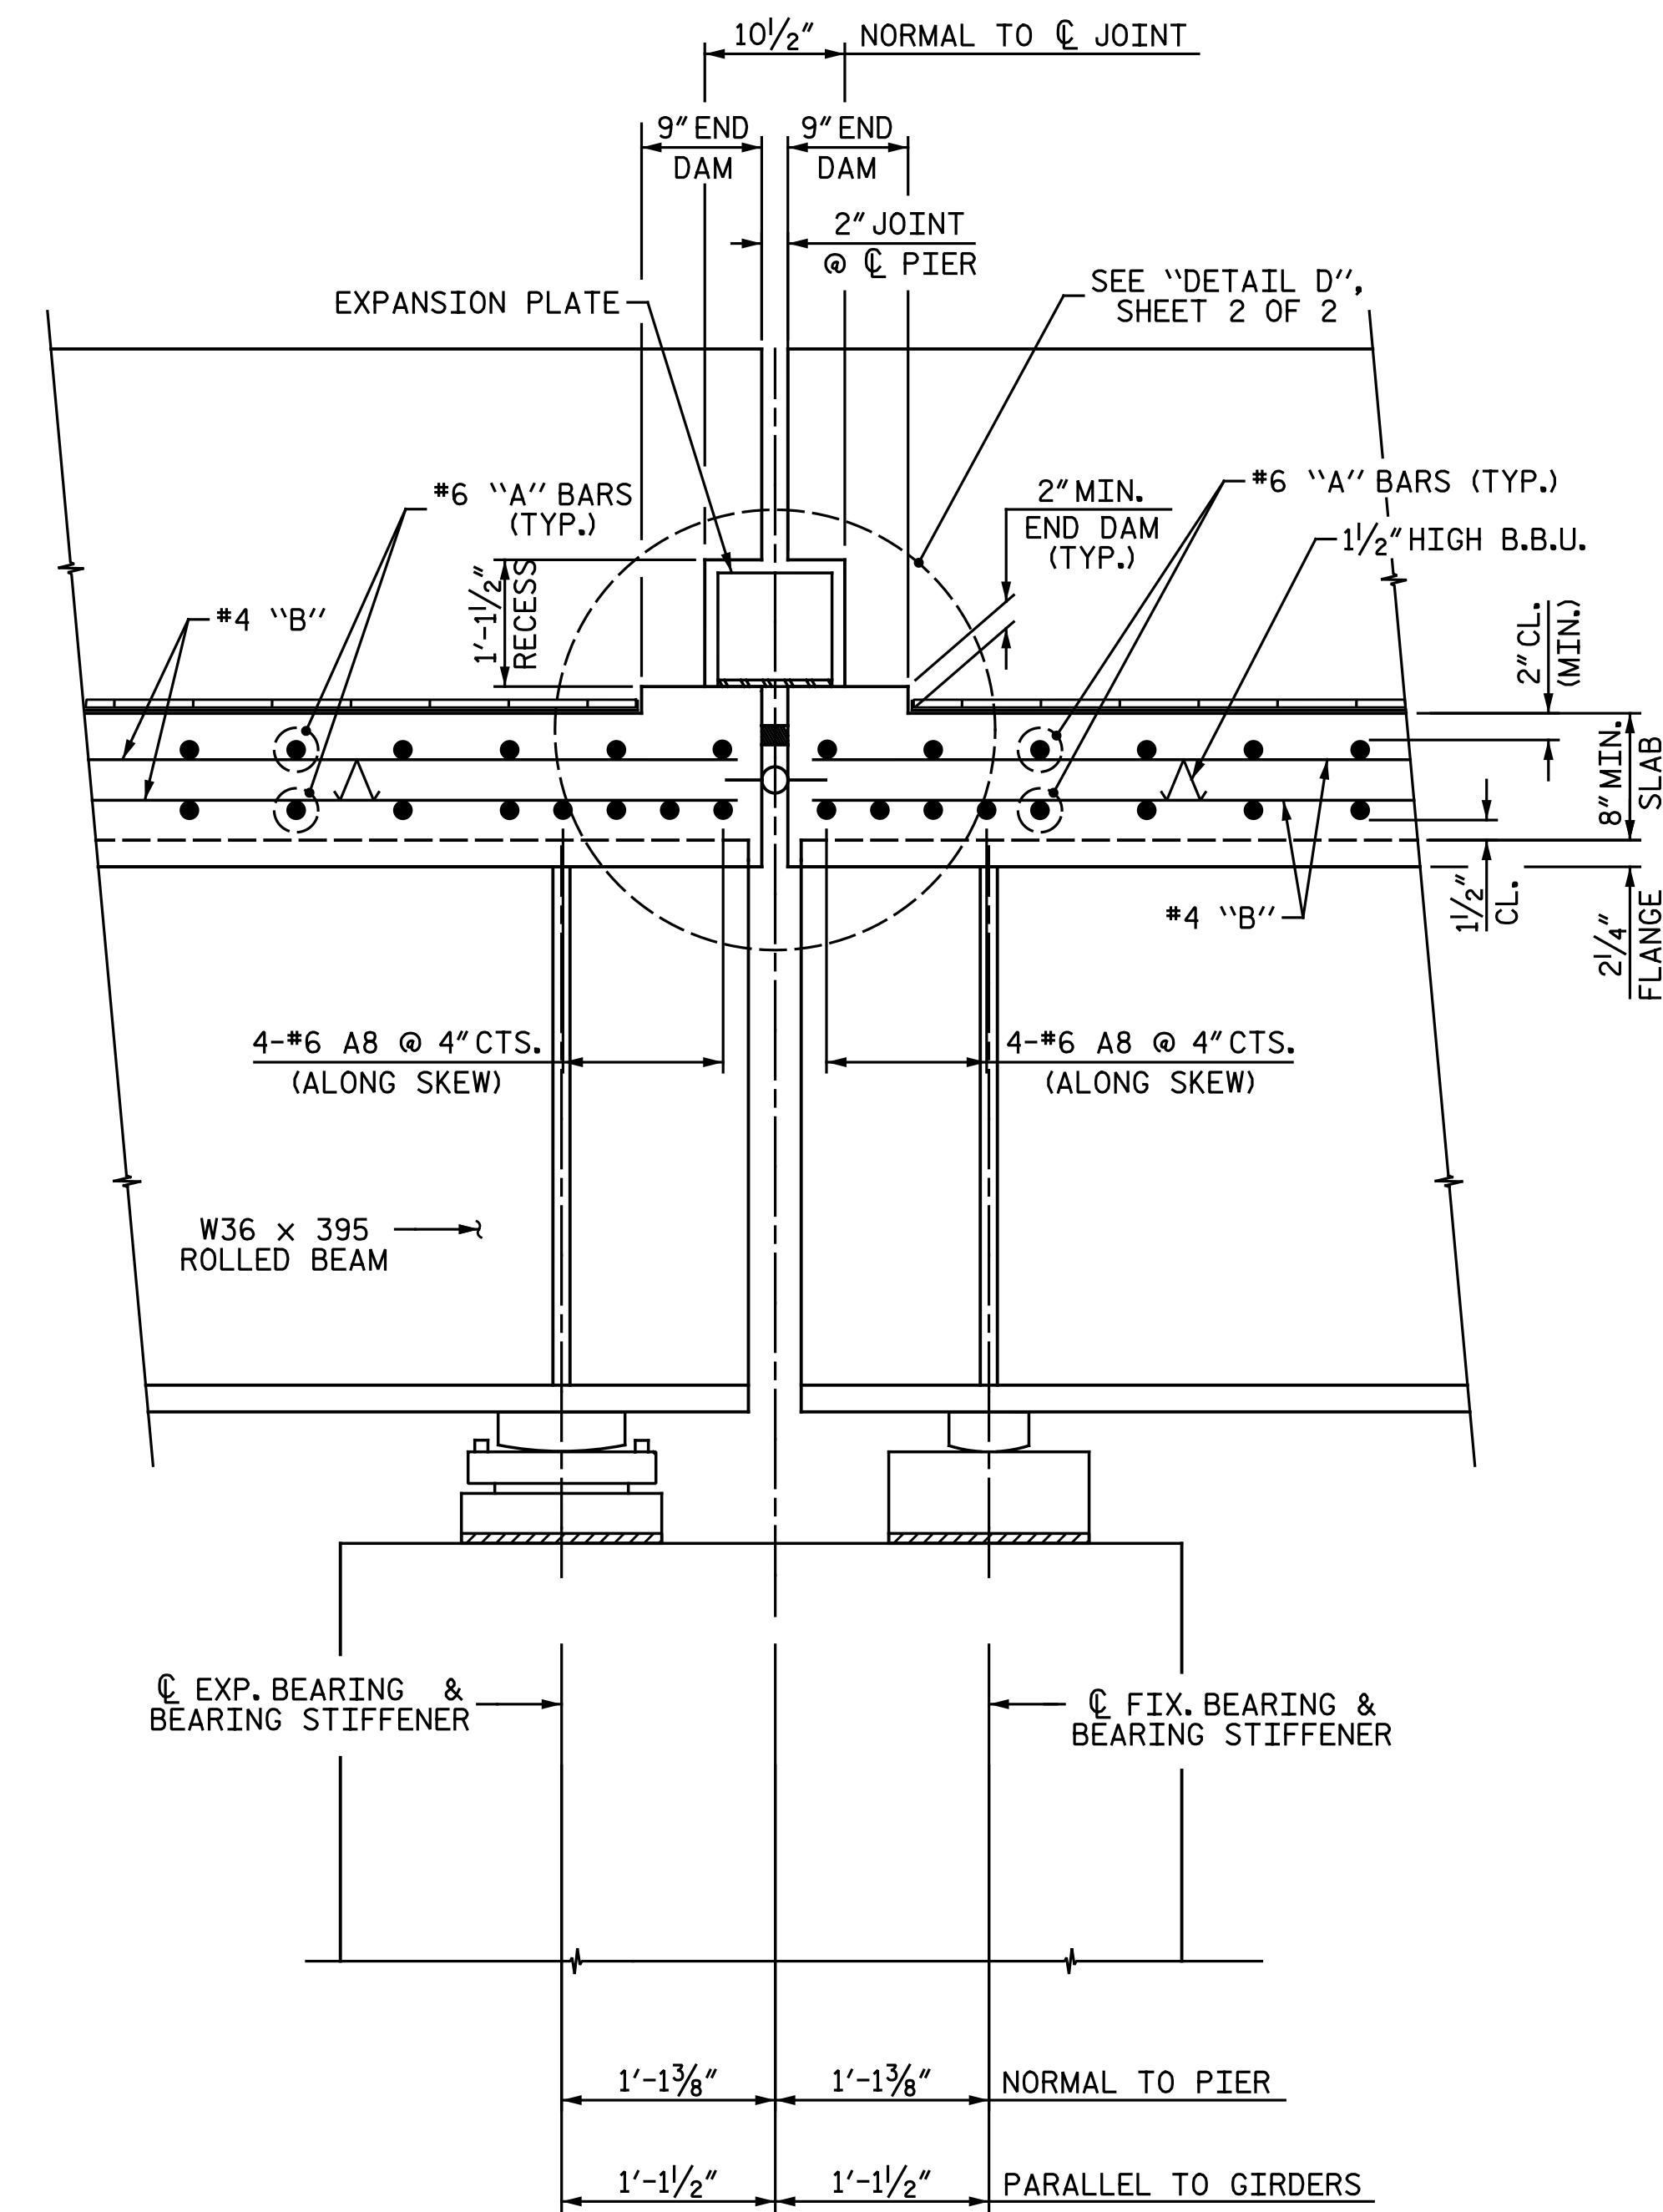


SECTION C-C

PROJECT NO. U-3308
DURHAM COUNTY
 STATION: 24+55.20 -LALT-
13+22.18 -CSXN-
 SHEET 1 OF 2

cmayhew 5/3/2016 9:37:02 AM
 File name: Y:\Projects\NCDOT\U-3308\Structures\Drawings\Final\404_011_U3308_SML_CD01.dgn

DRAWN BY : C. E. MAYHEW DATE : 3-13-13
 CHECKED BY : S. A. DENNEY DATE : 12-31-13

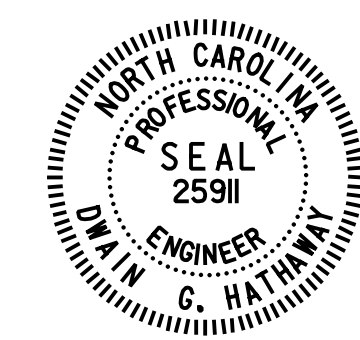

Designed by
 Duane Holloway
 20237807 (EX-0440)

5/3/2016

Michael Baker
 INTERNATIONAL

Michael Baker Engineering
 8000 Regency Parkway, Suite 600
 Cary, North Carolina 27518
 NC License No.: F-1084

STATE OF NORTH CAROLINA
 DEPARTMENT OF TRANSPORTATION
 RALEIGH
 SUPERSTRUCTURE
 CONCRETE DECK
 DETAILS

REVISIONS						SHEET NO. S4-II
NO.	BY:	DATE:	NO.	BY:	DATE:	
1			3			TOTAL SHEETS 68
2			4			