



DETAIL D

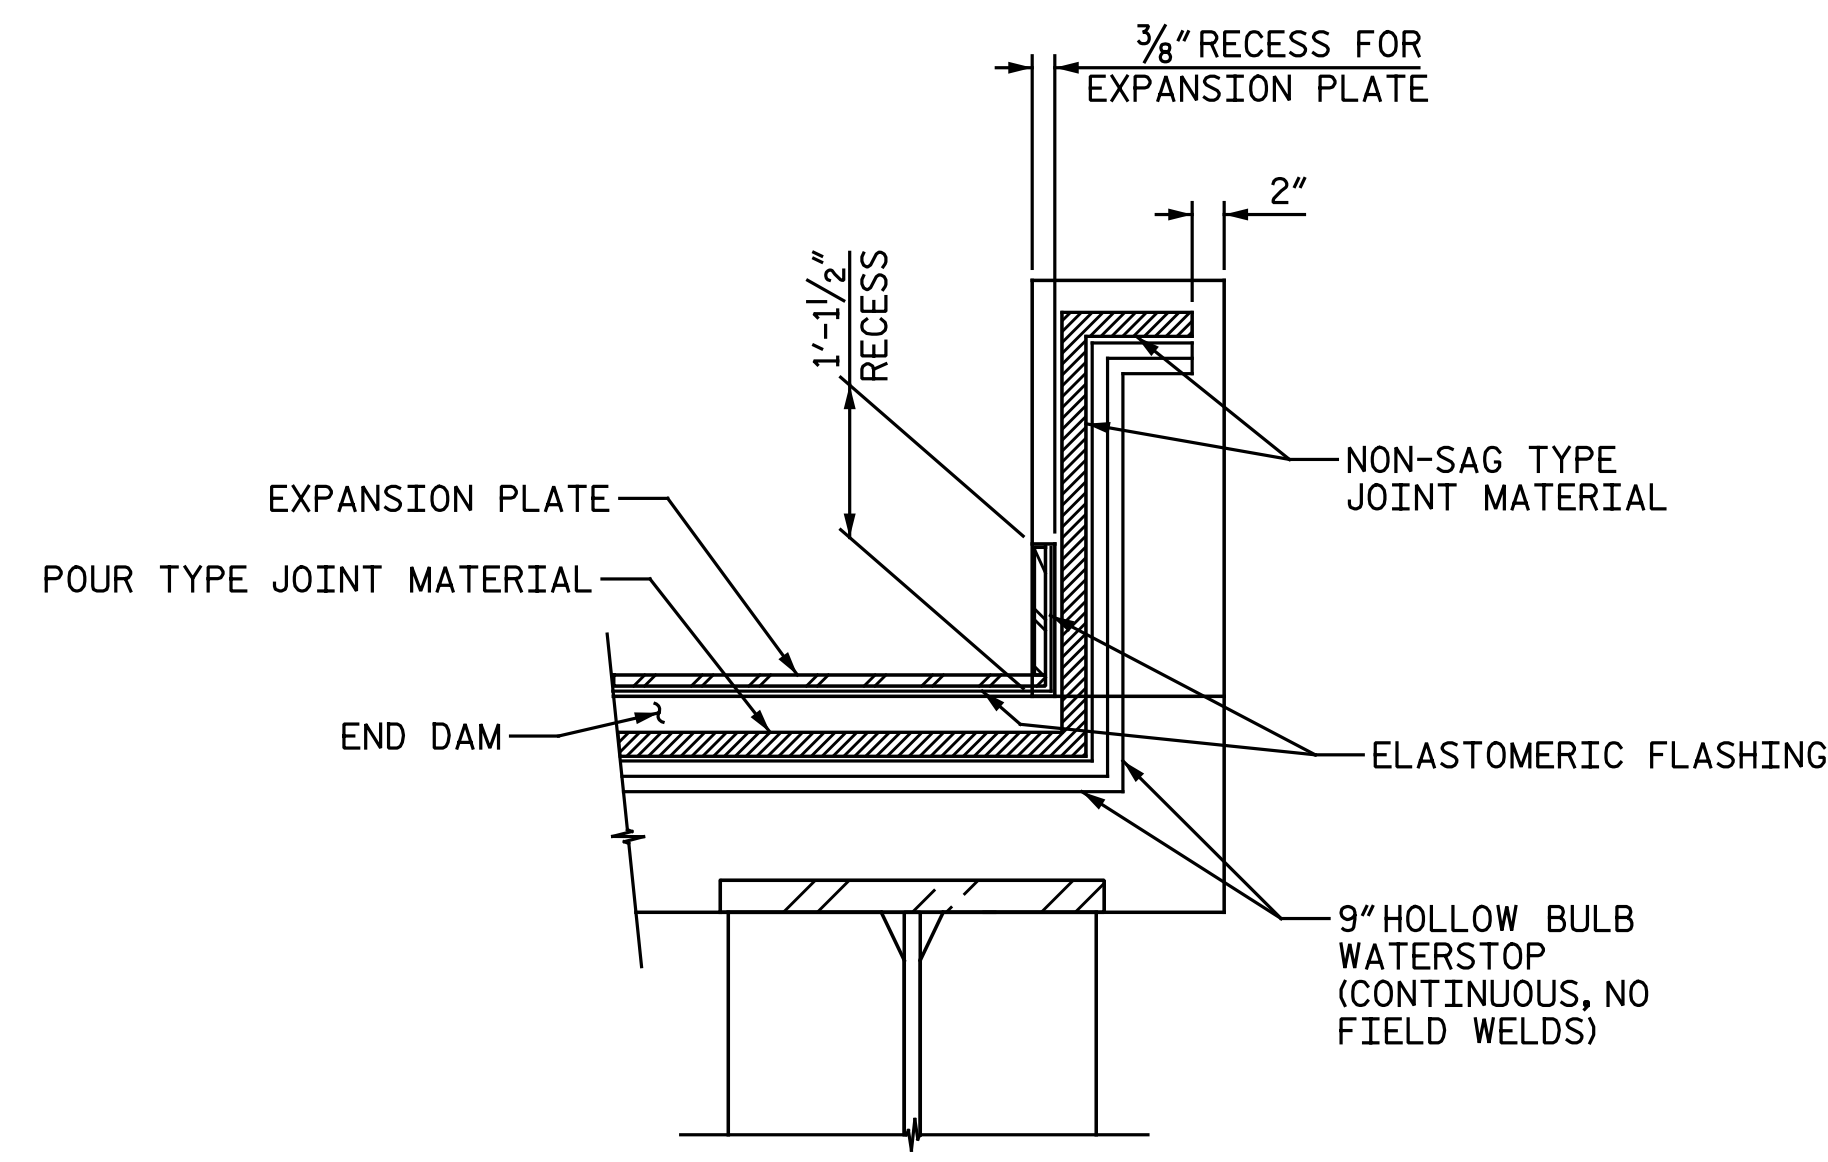


PART SECTION AT EXPANSION JOINT

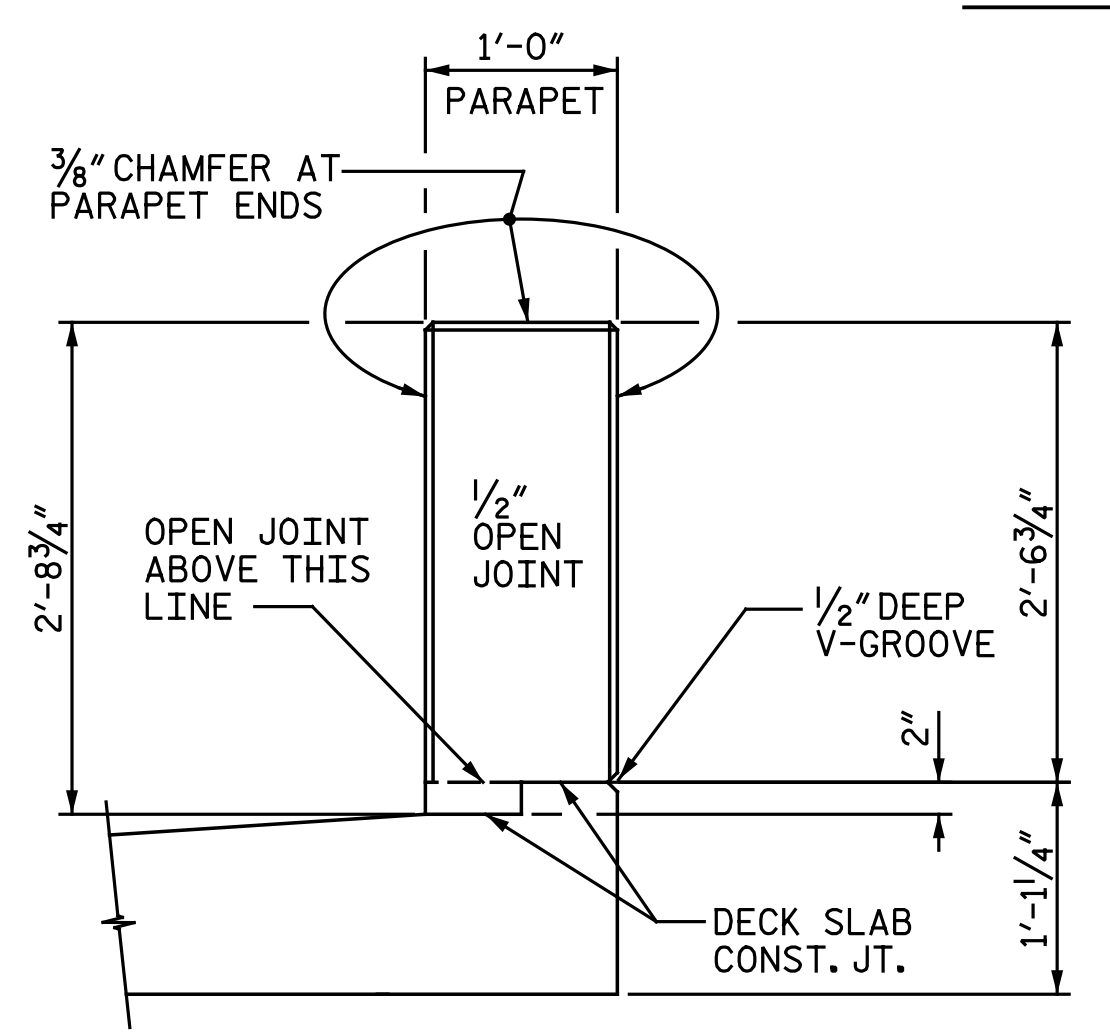

SECTION THRU OPEN JOINT IN PARAPET

PROJECT NO. U-3308
DURHAM COUNTY
 STATION: 24+55.20 -LALT-
13+22.18 -CSXN-
 SHEET 2 OF 2

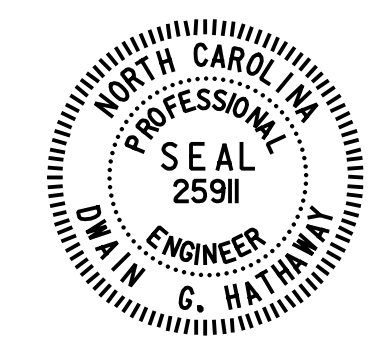

5/3/2016

STATE OF NORTH CAROLINA
 DEPARTMENT OF TRANSPORTATION
 RALEIGH
 SUPERSTRUCTURE
 CONCRETE DECK
 DETAILS

Michael Baker
 INTERNATIONAL

Michael Baker Engineering
 8000 Regency Parkway, Suite 600
 Cary, North Carolina 27618
 NC License No.: F-1084

REVISIONS						SHEET NO.
NO.	BY:	DATE:	NO.	BY:	DATE:	S4-12
1			3			TOTAL SHEETS
2			4			68

DRAWN BY : C. E. MAYHEW DATE : 3-13-13
 CHECKED BY : S. A. DENNEY DATE : 12-31-13

cmayhew 5/3/2016 9:37:03 AM
 File name: Y:\Projects\NCDOT\U-3308\Structures\Drawings\Final\404_012_U3308_SML_CD02.dgn