



DRAINAGE DETAILS AT PIER 3

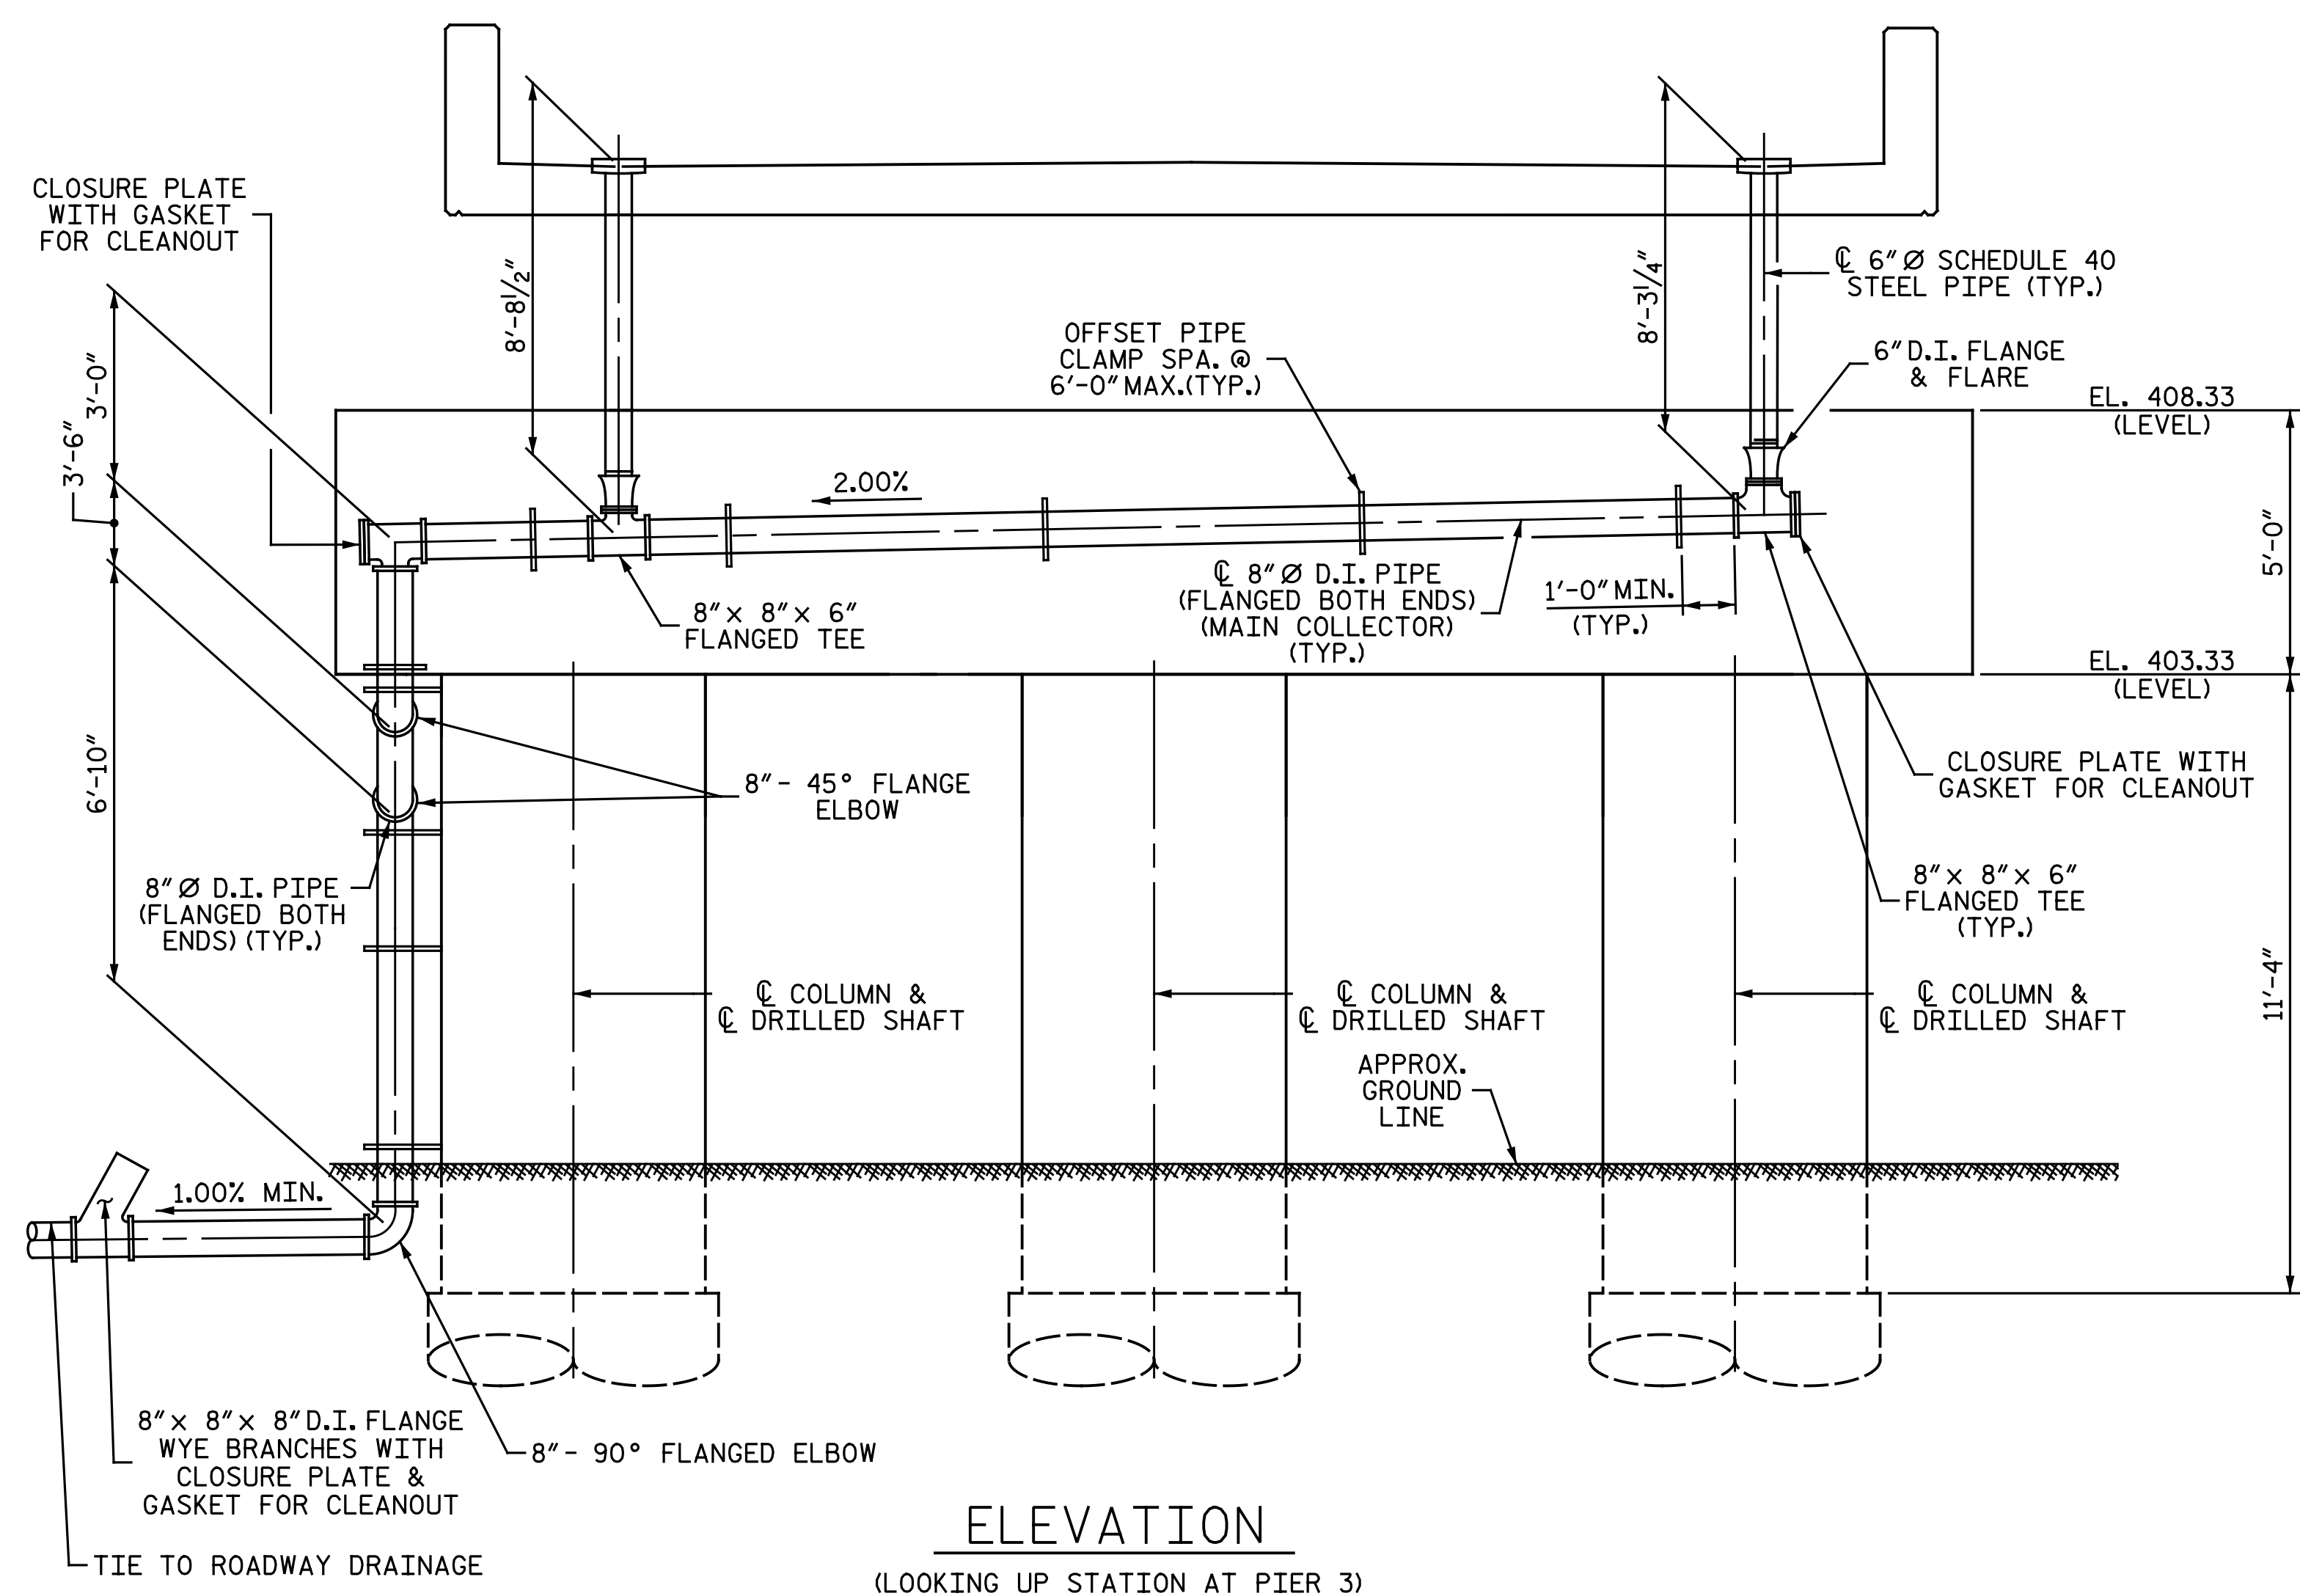


ELEVATION  
(LOOKING UP STATION AT PIER 3)

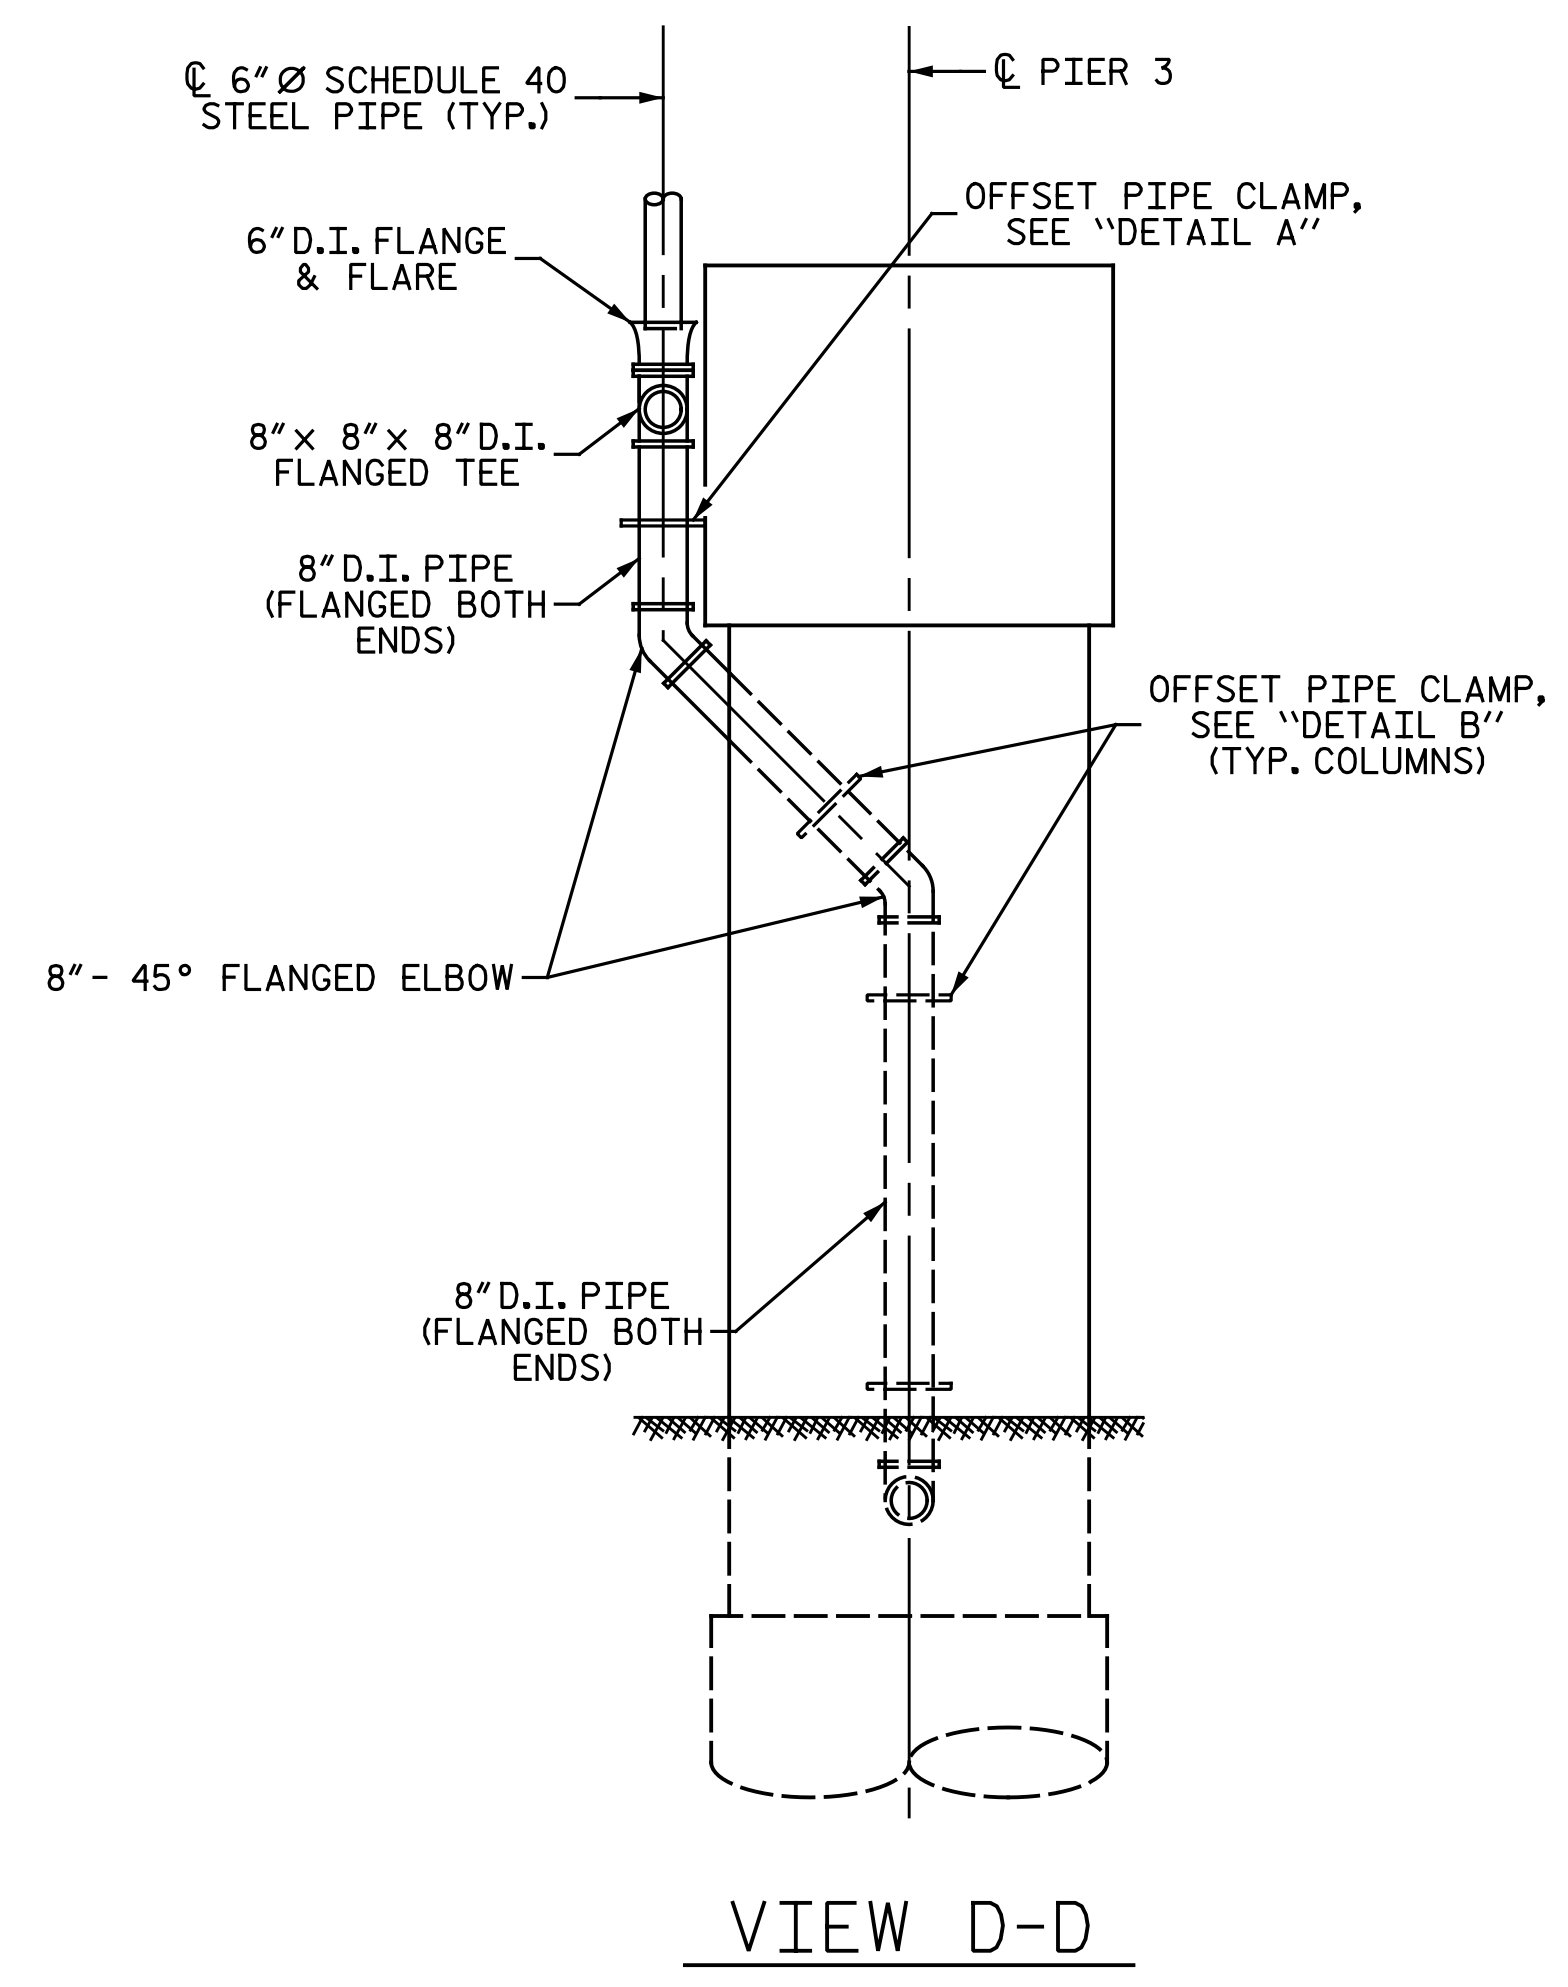

VIEW D-D

**NOTES:**  
 ALL DIMENSIONS ARE SUBJECT TO ADJUSTMENTS TO FIT MEASUREMENTS TAKEN AFTER DECKS HAVE BEEN POURED.  
 D.I. = DUCTILE IRON  
 FOR "DETAIL A", SEE SHEET 3 OF 7.  
 FOR "DETAIL B", SEE SHEET 5 OF 7.

PROJECT NO. U-3308  
DURHAM COUNTY  
 STATION: 24+55.20 -LALT-  
13+22.18 -CSXN-  
 SHEET 6 OF 7

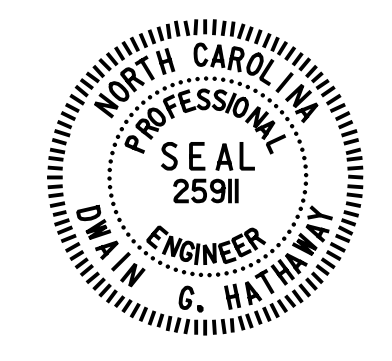

Designed by  
 Duane Holloway  
 5/3/2016

STATE OF NORTH CAROLINA  
 DEPARTMENT OF TRANSPORTATION  
 RALEIGH  
 SUPERSTRUCTURE  
 STRUCTURE DRAINAGE  
 DETAILS  
 PIER 3

**Michael Baker INTERNATIONAL**

Michael Baker Engineering  
 8000 Regency Parkway, Suite 600  
 Cary, North Carolina 27615  
 NC License No.: F-1084

REVISIONS						SHEET NO. S4-50
NO.	BY:	DATE:	NO.	BY:	DATE:	
1			3			TOTAL SHEETS 68
2			4			

cmayhew 5/3/2016 9:37:41 AM  
 File name: Y:\Projects\NCDOT\U-3308\Structures\Drawings\Final\404\_050\_U3308\_SMU\_SD06.dgn

DRAWN BY: M. D. MAYHEW DATE: 1-20-14  
 CHECKED BY: S. A. DENNEY DATE: 3-6-14