


NAD 83/NSRS 2007

BEGIN SIGNING PROJECT B-4961
-L- Sta. 14+50.00

END SIGNING PROJECT B-4961
-L- Sta. 19+00.00

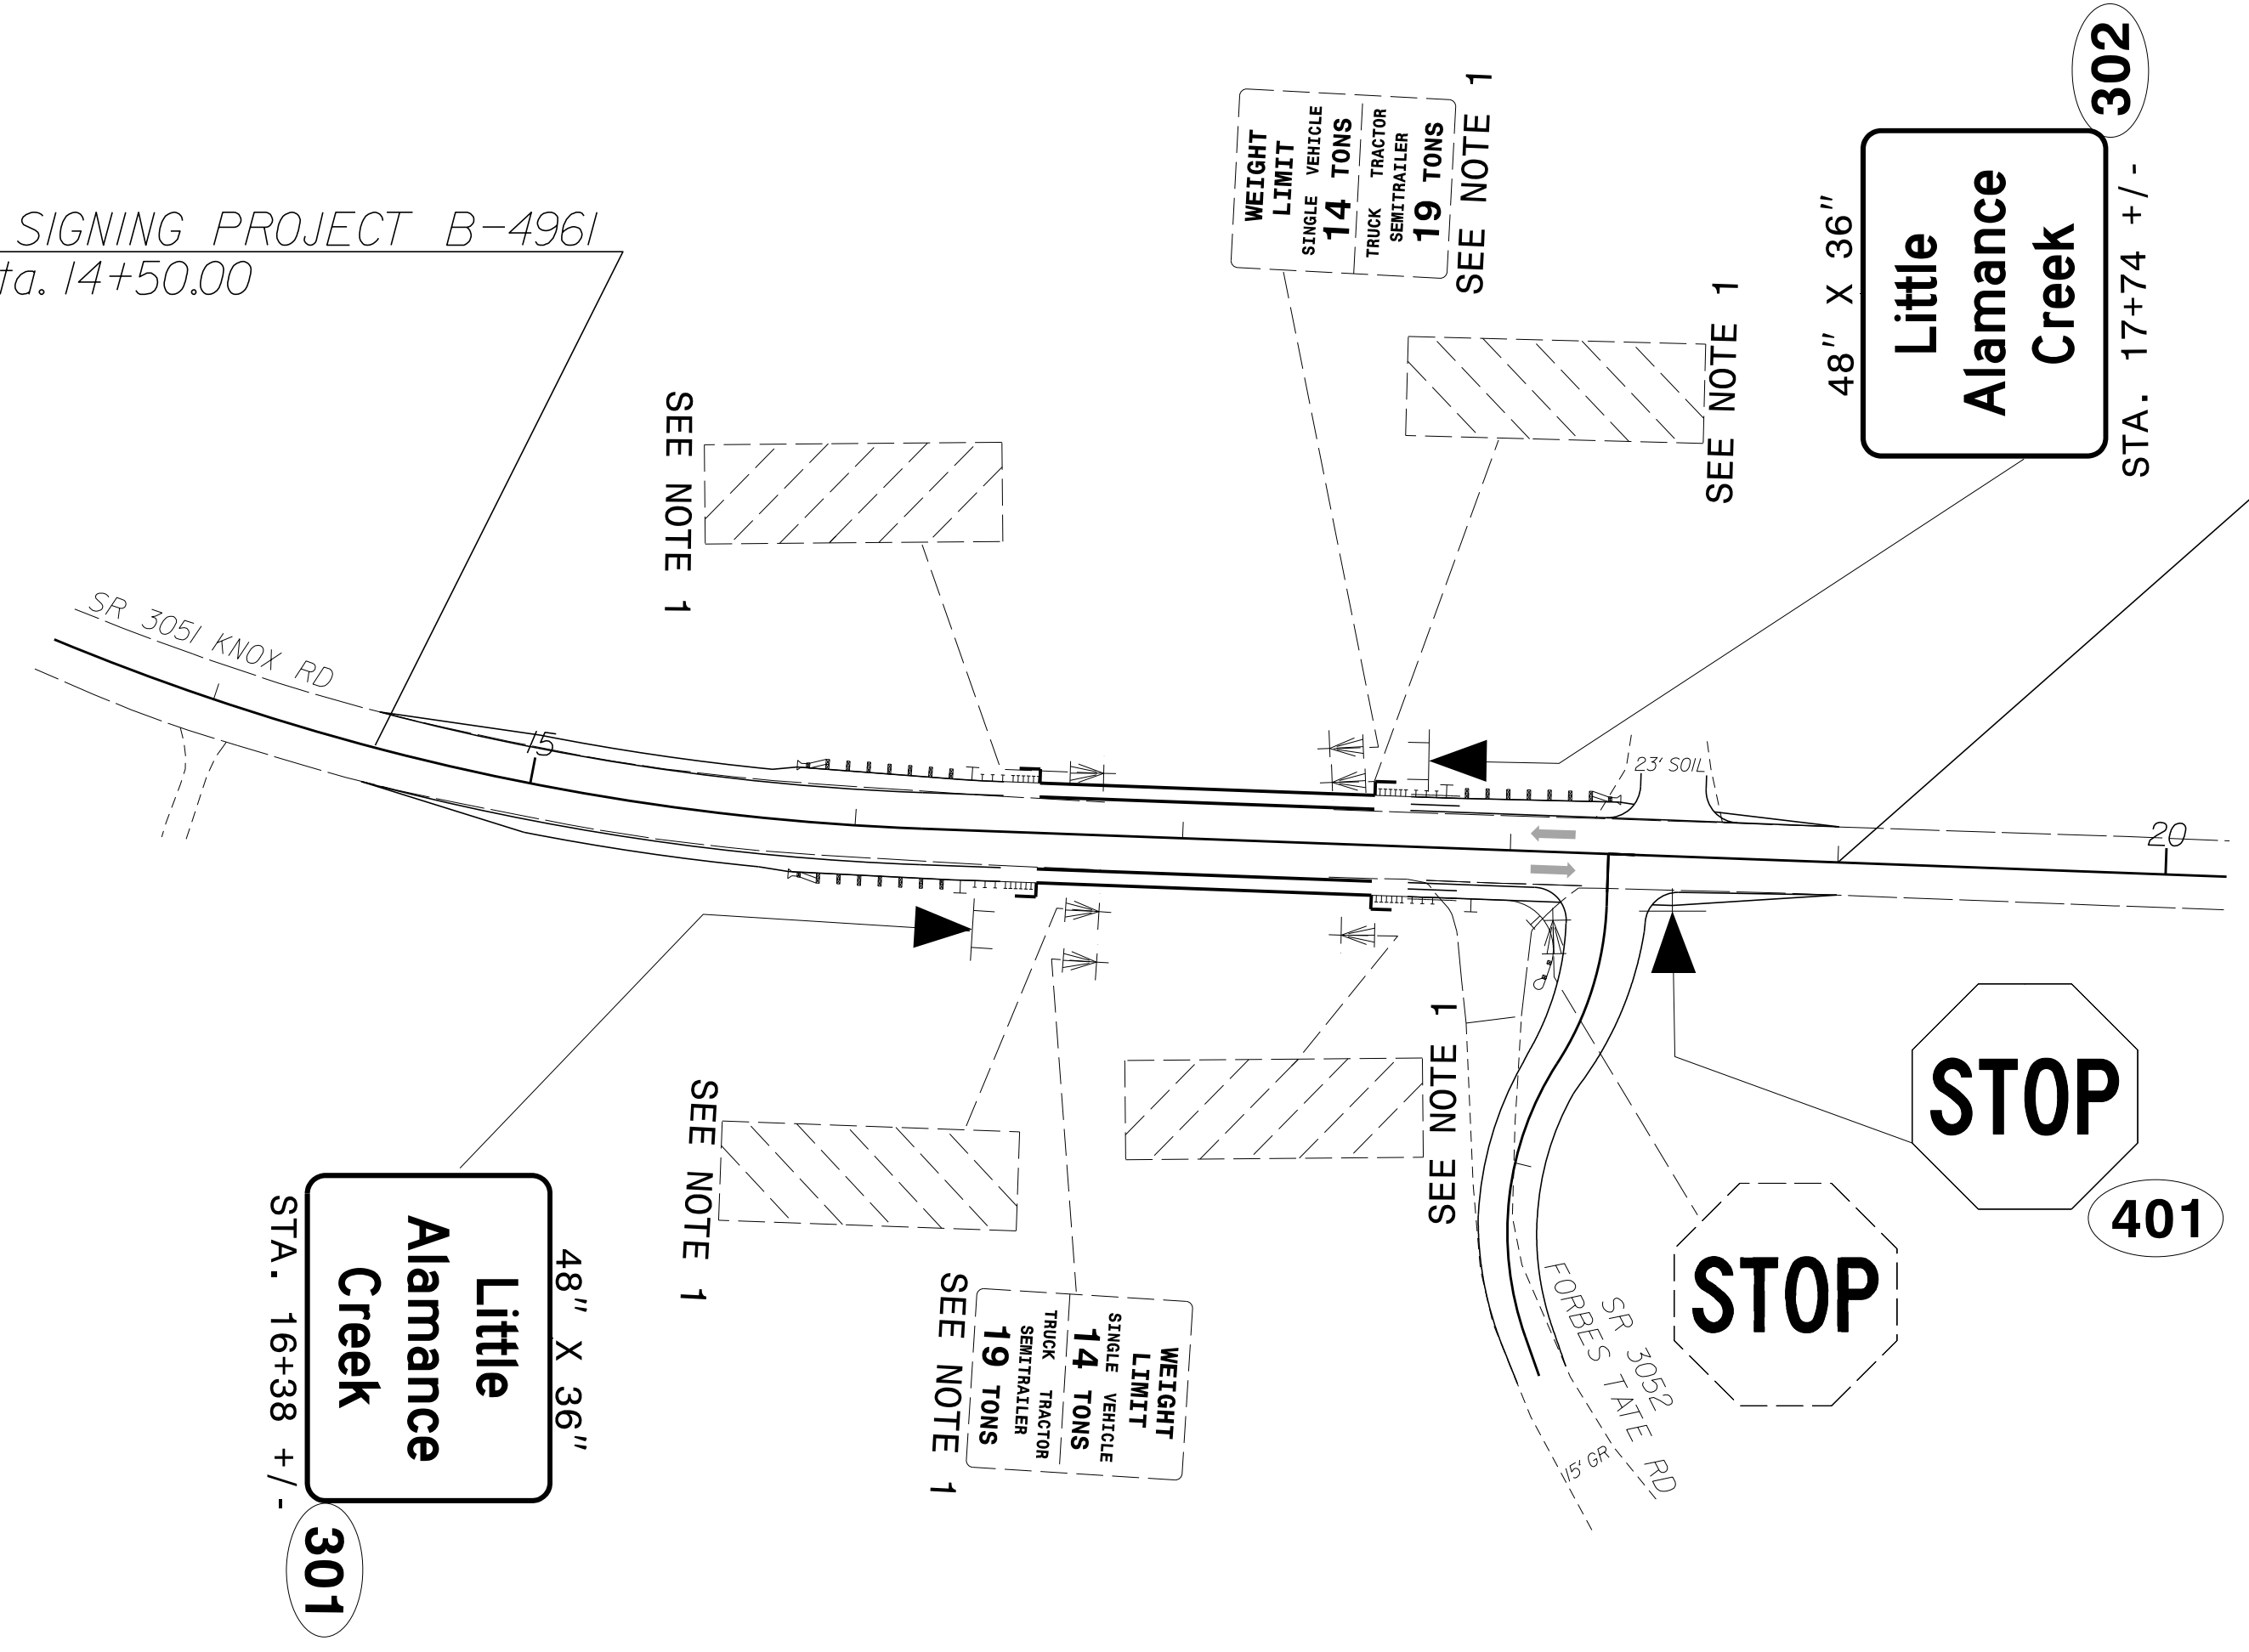

PAY ITEM NOTES

1	DISPOSAL OF SIGN SYSTEM, U-CHANNEL
---	------------------------------------

SIGN DETAIL SHEET

2/25/2016
 P:\TIP\Projects-B\B4961\Traffic\Signing\CADD\Signing Layout Plans\B-4961_Sgn_1.dgn
 Jseris:tdns