


DETAIL FOR LIMITS OF MILLING AND DIAMOND GRINDING AT GORE AREAS

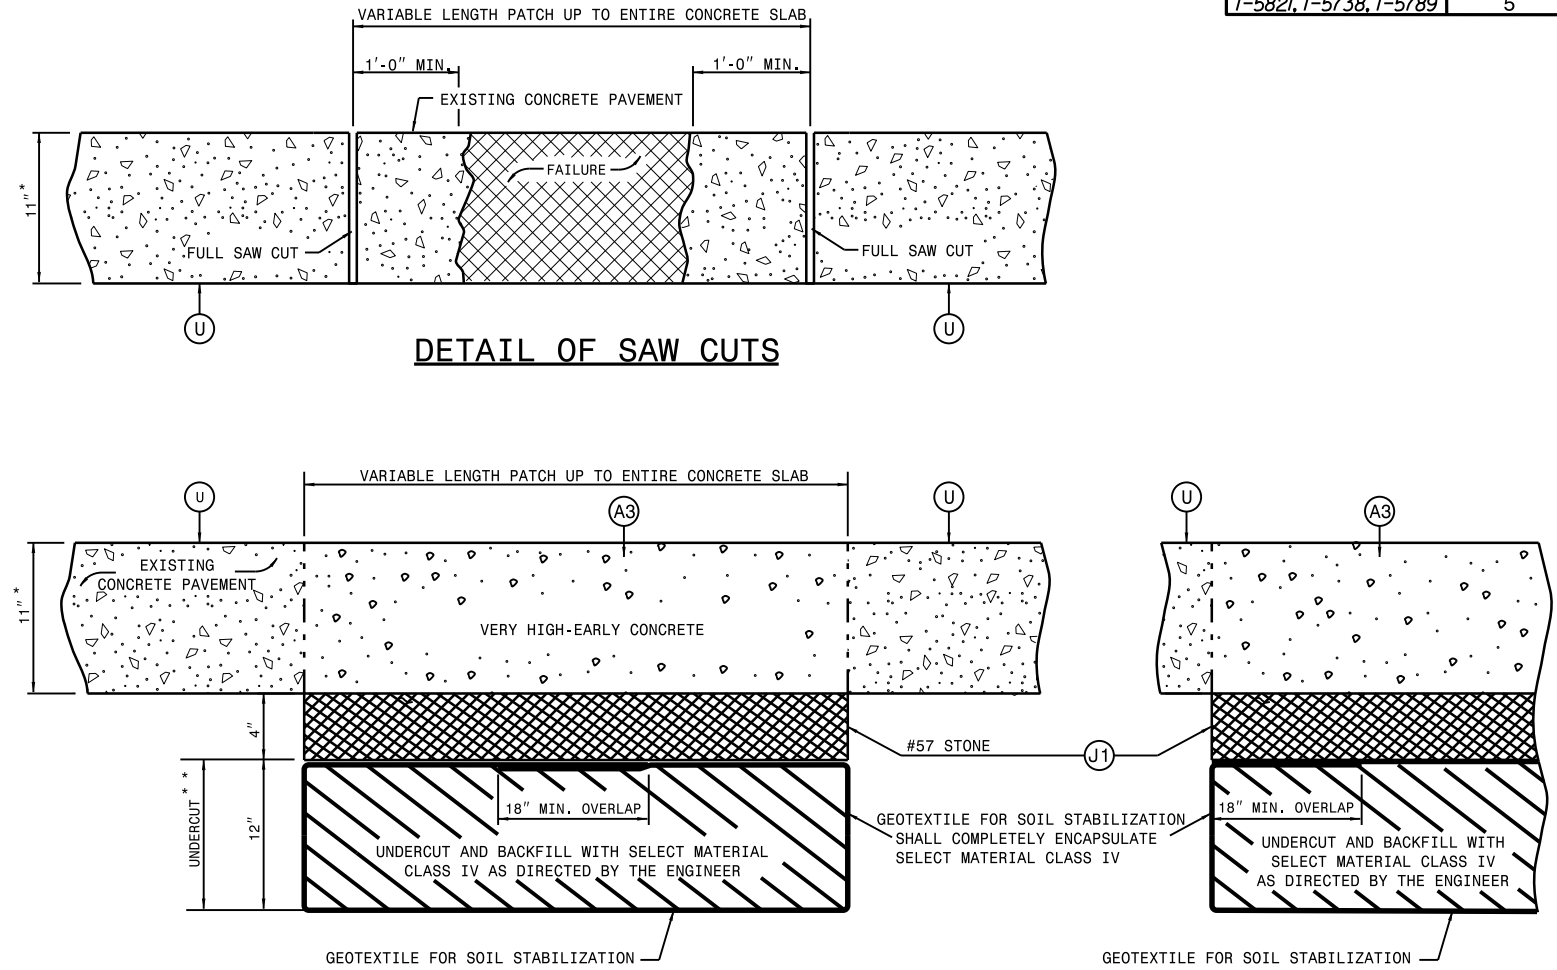

DETAIL OF CONCRETE PAVEMENT REPAIR

- * DIMENSIONS ARE APPROXIMATE AND SHOULD BE FIELD VERIFIED
- ** UNDERCUT REQUIRED IN AREAS AS DIRECTED BY THE ENGINEER

PAVEMENT SCHEDULE	
A3	11" VERY HIGH-EARLY CONCRETE
J1	#57 STONE
U	EXISTING PAVEMENT

Refer to the North Carolina Department of Transportation "Partial and Full Depth Repair Manual" when Replacing Slabs and when Repairing Concrete Pavement.

DETAIL FOR REPAIR OF CONCRETE PAVEMENT