
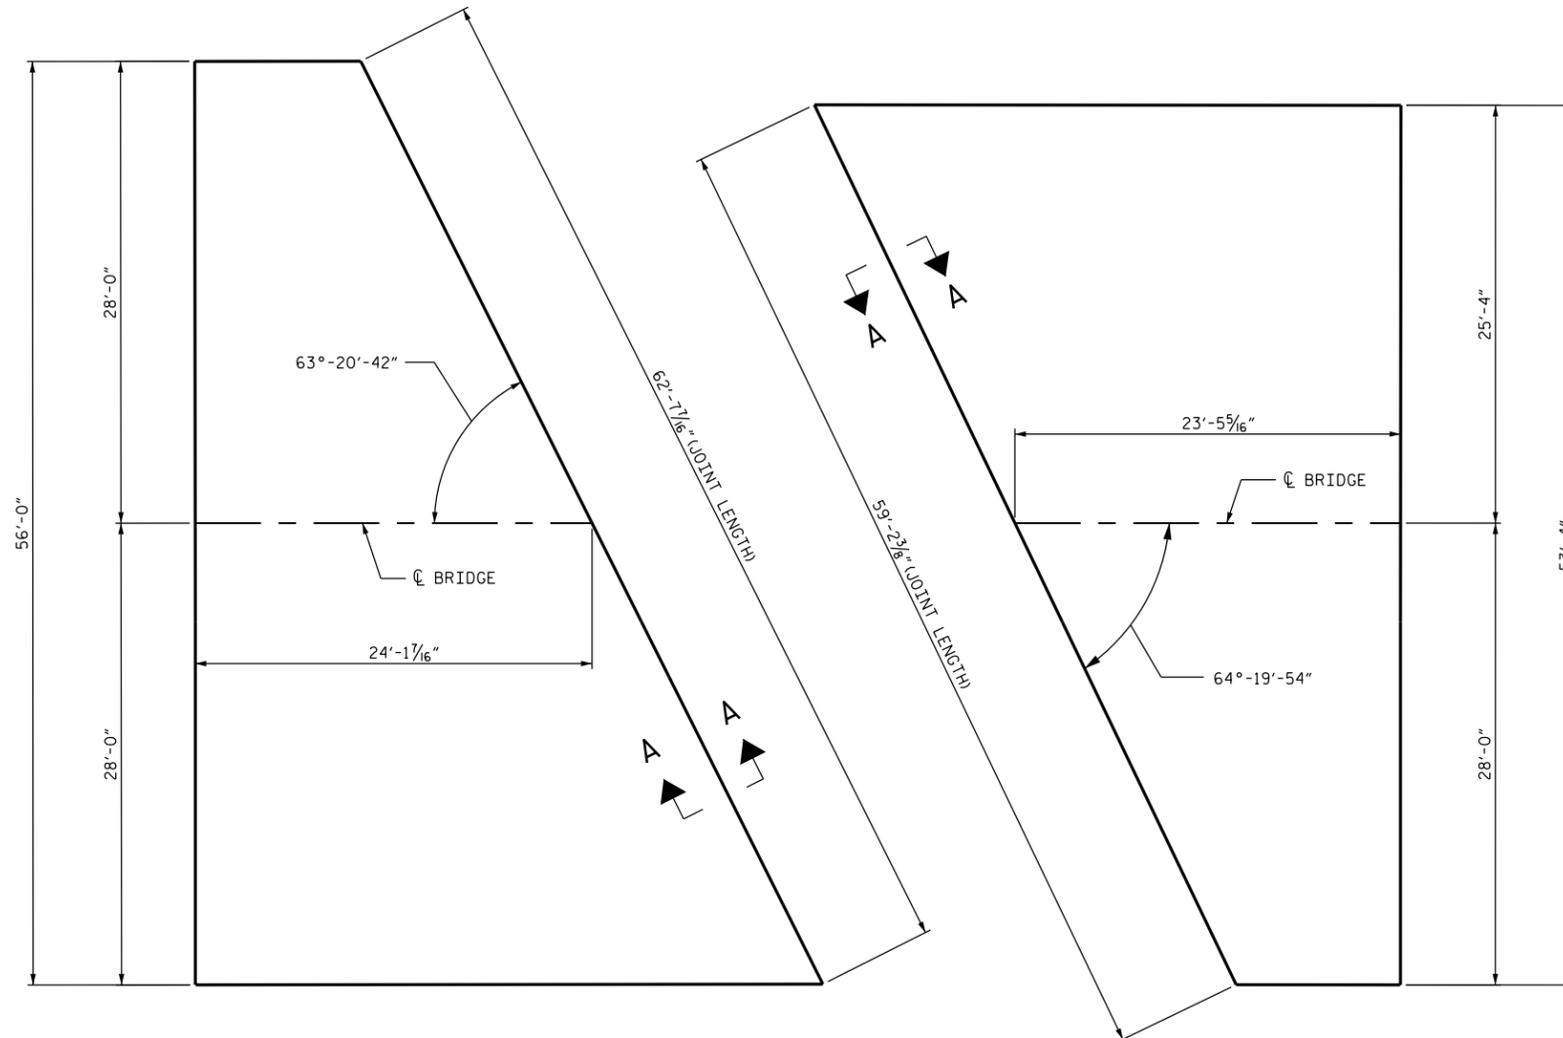


SUMMARY OF QUANTITIES

	ESTIMATE	ACTUAL
CONCRETE DECK REPAIR FOR EPOXY OVERLAY	0 SQ. FT.	
BRIDGE JOINT DEMOLITION	0 SQ. FT.	
EPOXY OVERLAY SYSTEM	2568 SQ. FT.	

NOTE:

FOR SECTION A-A, SEE "JOINT DETAILS" SHEET.

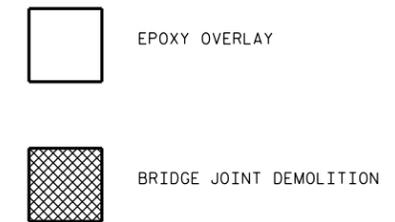

PLAN OF APPROACH SLAB AT END BENT 1

PLAN OF APPROACH SLAB AT END BENT 2

PROJECT NO. I-5789
GUILFORD COUNTY
 BRIDGE NO. 110

DocuSigned by:
W. Matthew Clarke
 1EB20097EAAF437...



3/31/2016

STATE OF NORTH CAROLINA
 DEPARTMENT OF TRANSPORTATION
 RALEIGH

APPROACH SLAB AT
 END BENT #1 & #2

DRAWN BY : J.R. HOWELL DATE : 02/2016
 CHECKED BY : W.M. CLARKE DATE : 02/2016

DOCUMENT NOT CONSIDERED
 FINAL UNLESS ALL
 SIGNATURES COMPLETED

REVISIONS						SHEET NO.
NO.	BY:	DATE:	NO.	BY:	DATE:	TOTAL SHEETS
1			3			37
2			4			