
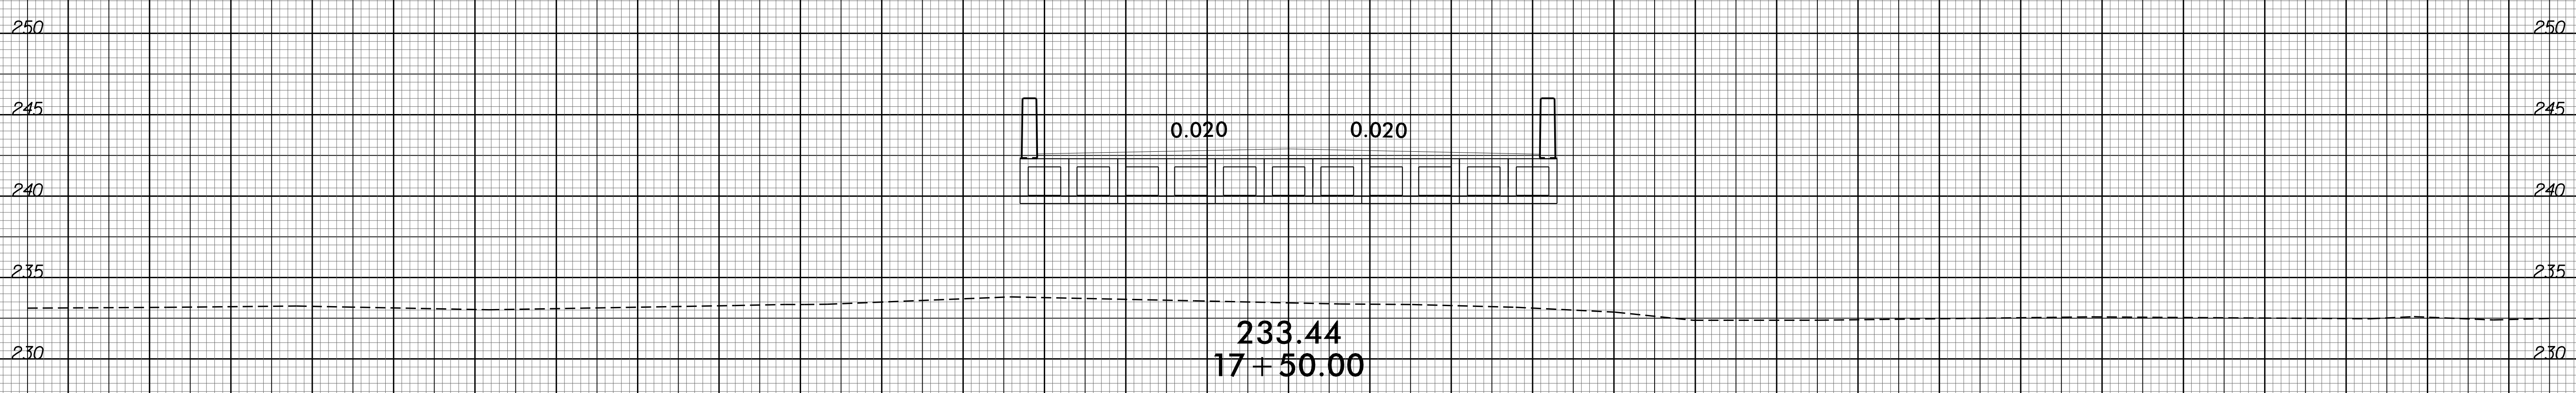
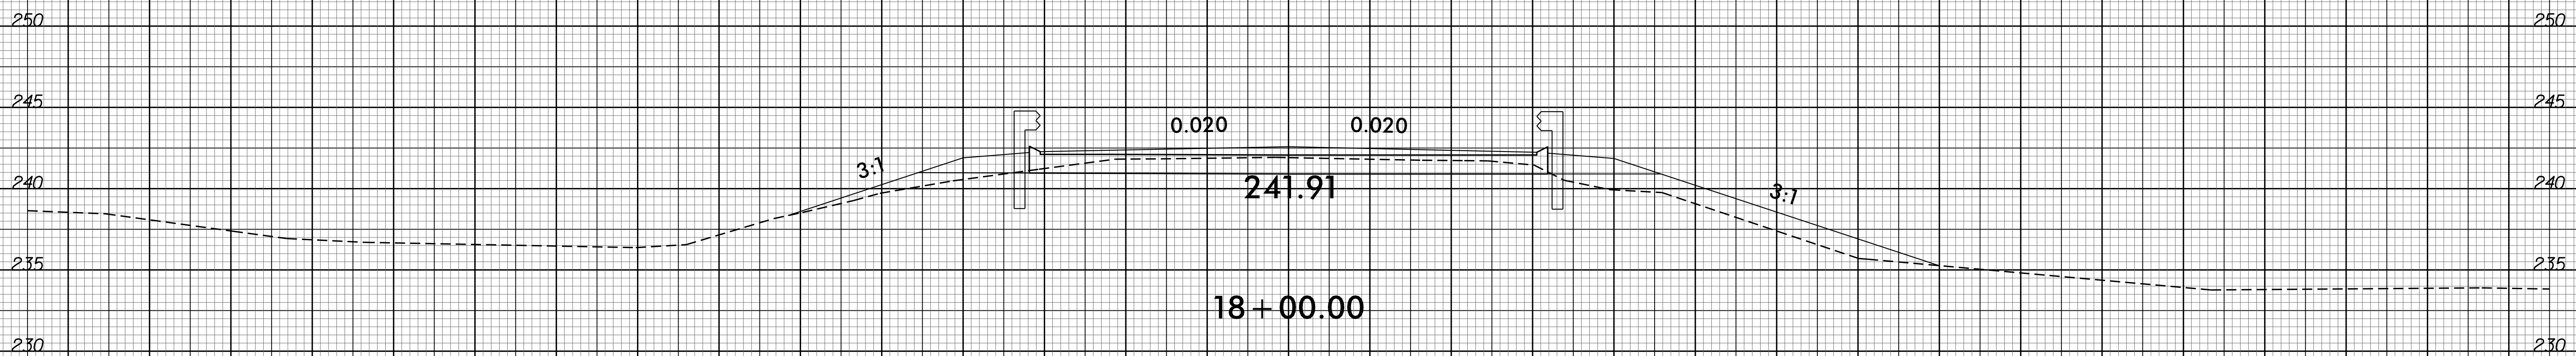


8/23/99

0 2.5 5	PROJ. REFERENCE NO. B-4967	SHEET NO. X-5
---------	-------------------------------	------------------

75 70 65 60 55 50 45 40 35 30 25 20 15 10 5 0 5 10 15 20 25 30 35 40 45 50 55 60 65 70 75

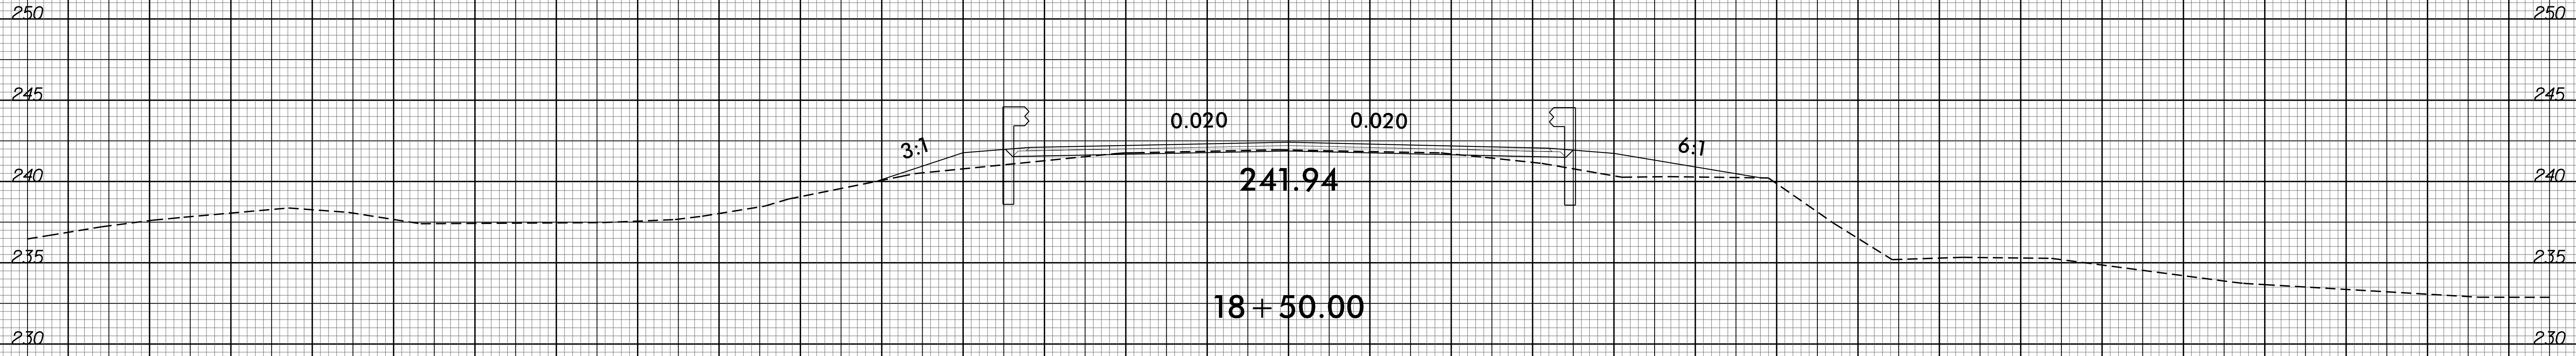

75 70 65 60 55 50 45 40 35 30 25 20 15 10 5 0 5 10 15 20 25 30 35 40 45 50 55 60 65 70 75

23-MAR-2016 14:01
F:\Roadway\Corridor\B4967_Rdy_xp1.dgn
\$\$\$\$\$USERNAME\$\$\$\$\$