


TIP PROJECT: B-4766

STATE OF NORTH CAROLINA
DIVISION OF HIGHWAYS

STATE PROJECT REFERENCE NO.	SHEET NO.
B-4766	UO-1


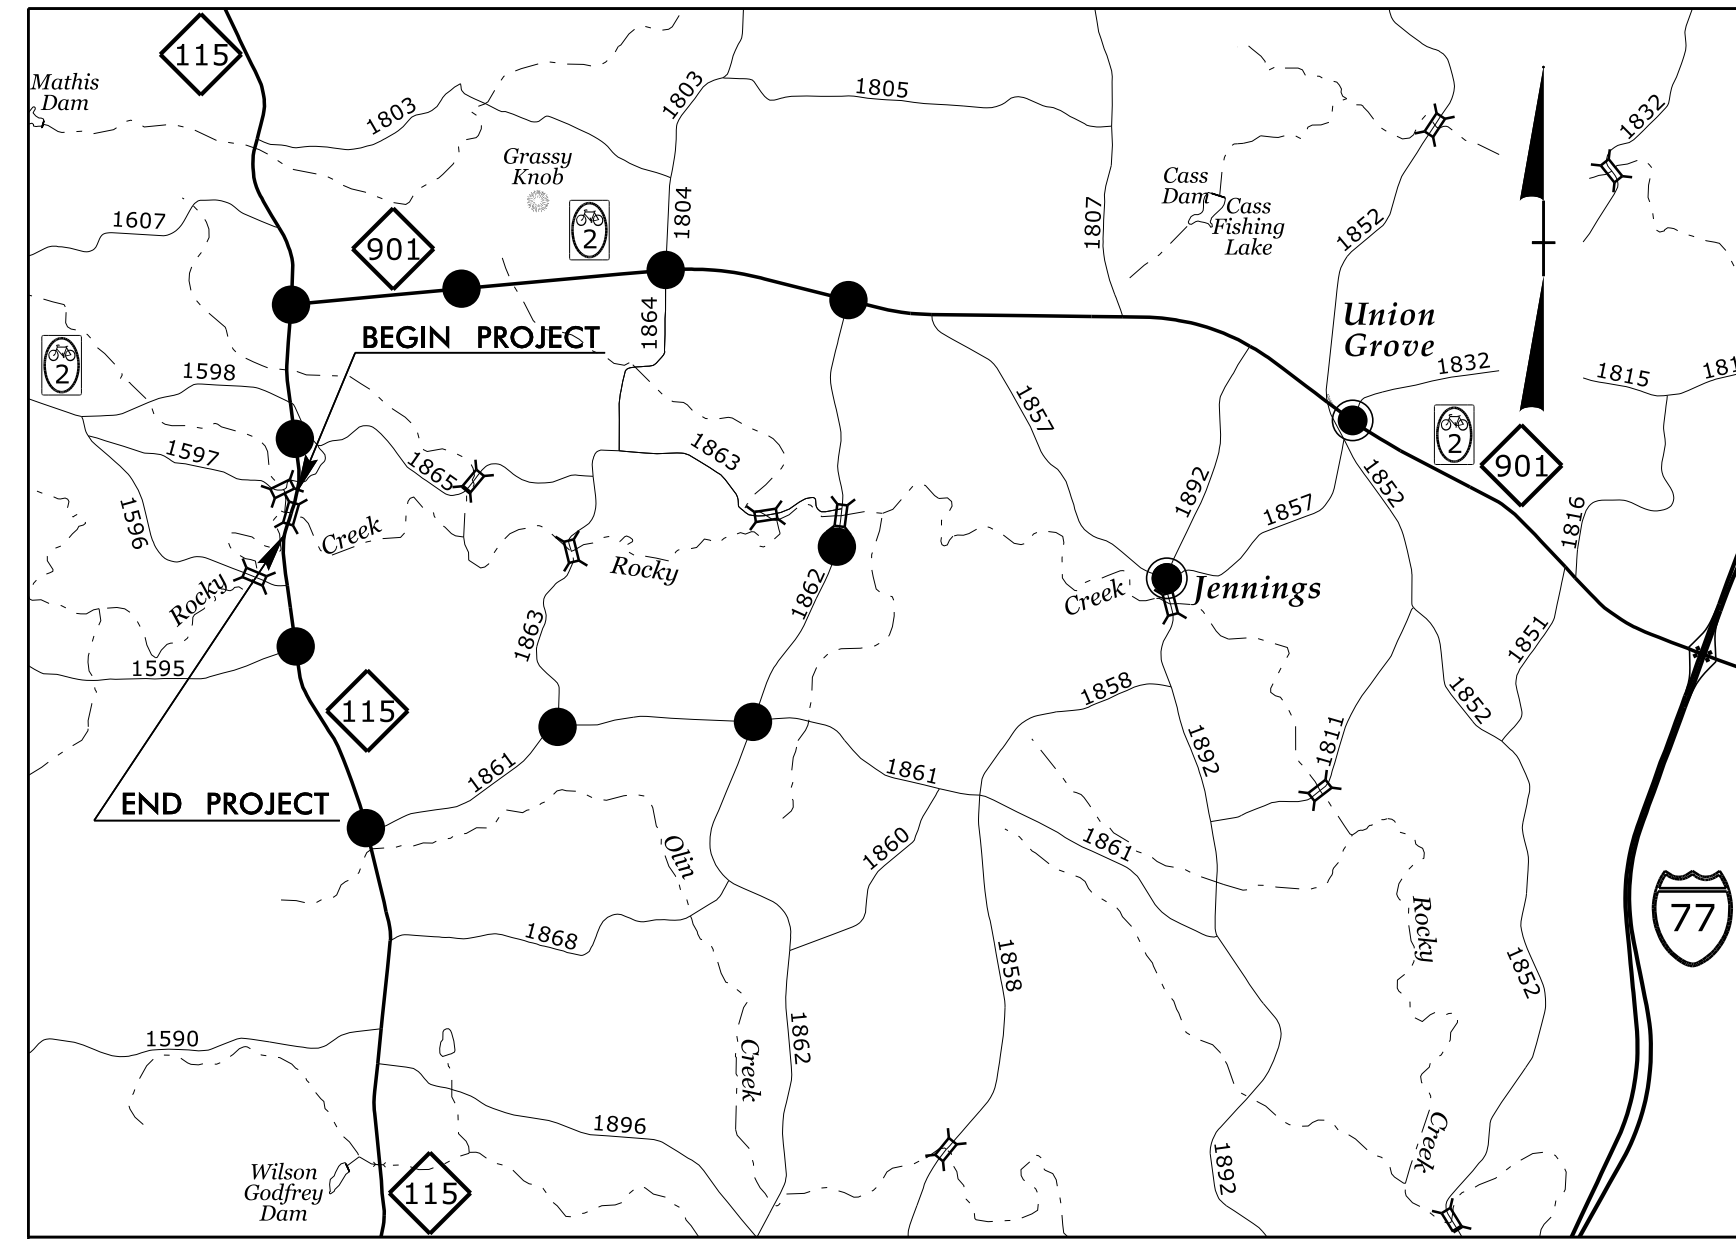


VICINITY MAP

●—●—● OFF-SITE DETOUR


**UTILITIES BY OTHERS PLAN
IREDELL COUNTY**

LOCATION: BRIDGE No. 69 OVER ROCKY CREEK ON NC 115
TYPE OF WORK: POWER DISTRIBUTION AND TELEPHONE RELOCATION

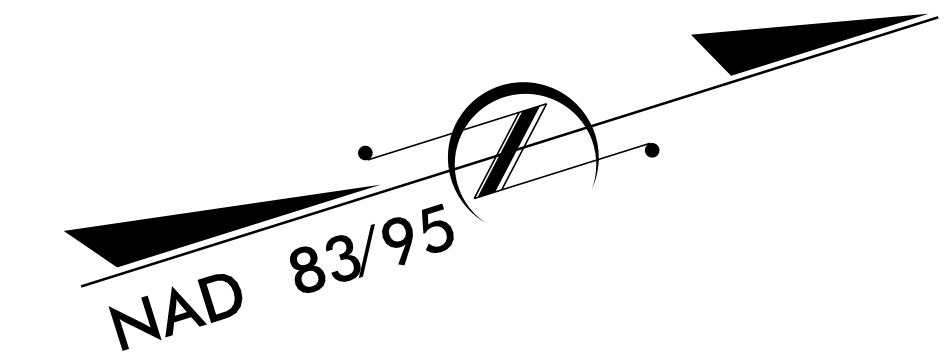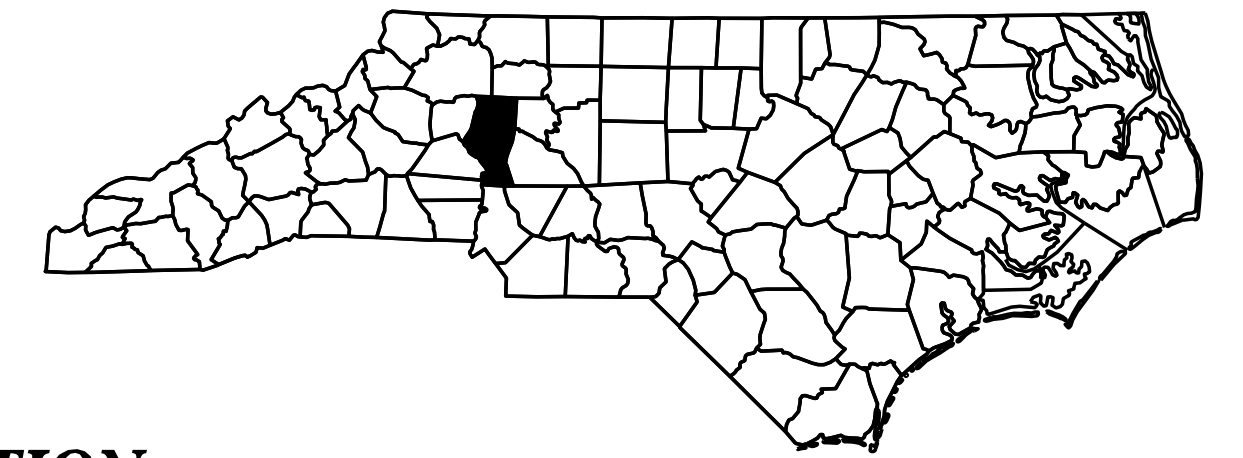

BEGIN TIP PROJECT B-4766
-L- POT STA. 13 + 32.00

END TIP PROJECT B-4766
-L- POC STA. 21 + 00.00

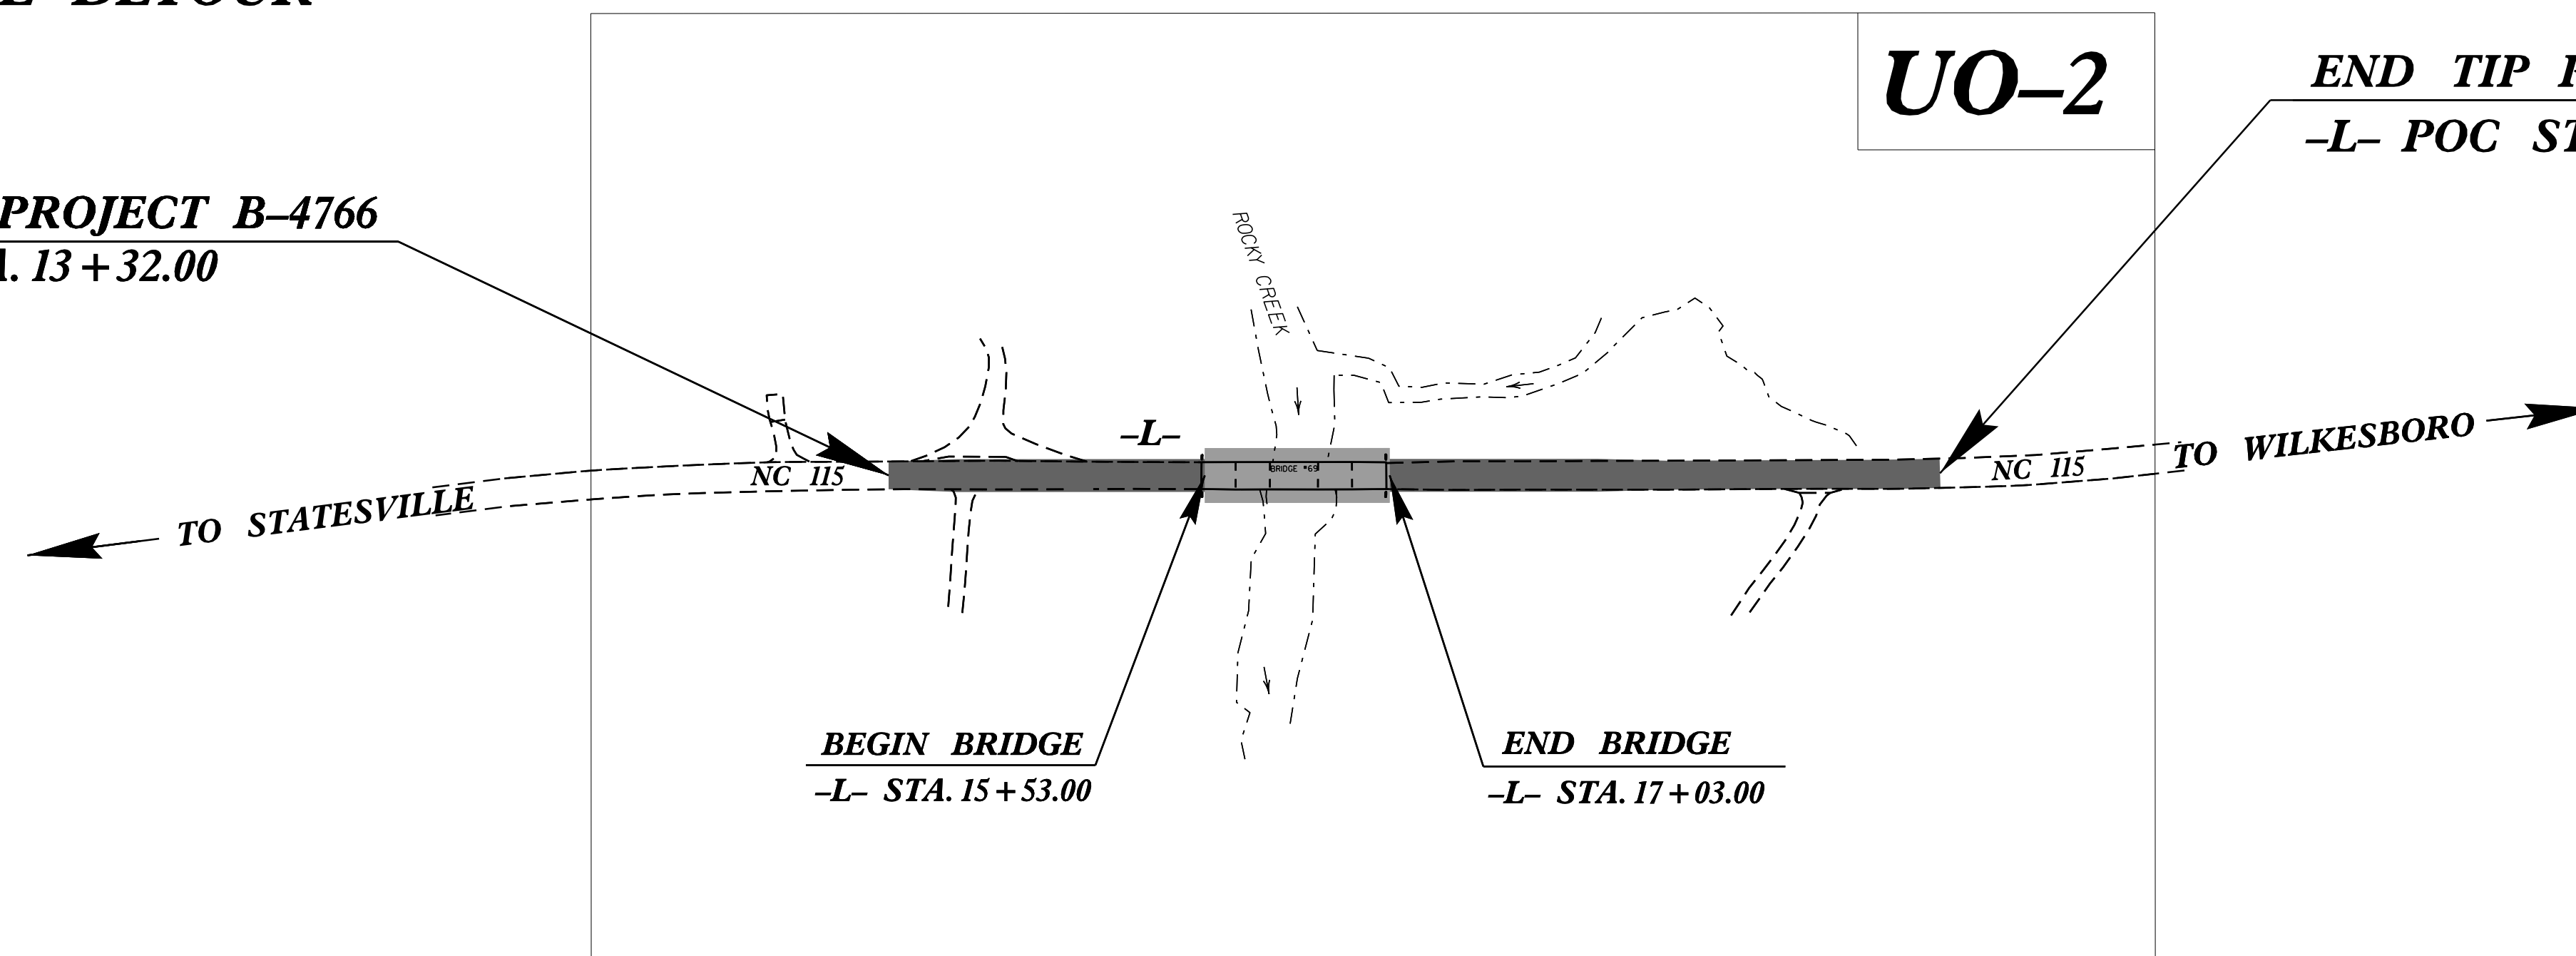

Michael Baker


INTERNATIONAL

Michael Baker Engineering, Inc.
8000 Regency Parkway, Suite 600
Cary, NC 27518
919-463-5488

UTILITIES COORDINATION
CONSULTANT

Brandy Creech

GRAPHIC SCALES

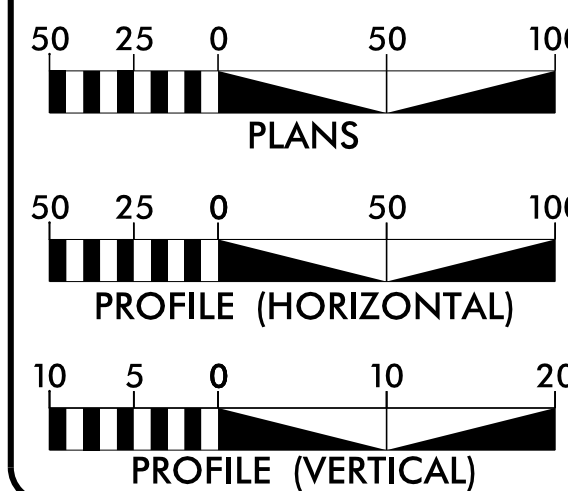


INDEX OF SHEETS

SHEET NO.	DESCRIPTION
UO-1	TITLE SHEET
UO-2	UTILITIES BY OTHERS PLAN SHEET

UTILITY OWNERS ON PROJECT

- (A) ENERGY UNITED (POWER DISTRIBUTION)
- (B) YADKIN TELEPHONE (TELEPHONE)
- (C) AT&T (TELEPHONE)

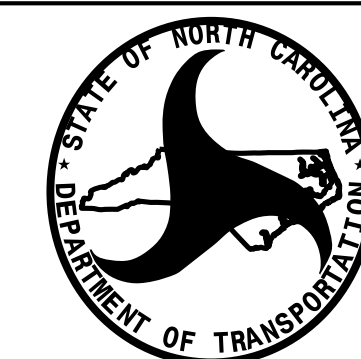

PREPARED IN THE OFFICE OF:
**DIVISION OF HIGHWAYS
UTILITIES UNIT
UTILITIES ENGINEERING**

1555 MAIL SERVICES CENTER
RALEIGH, NC 27699-1555
PHONE (919) 707-6690
FAX (919) 250-4119

Roger Worthington, P.E. UTILITIES SECTION ENGINEER
Carl Barclay, P.E. UTILITIES SQUAD LEADER PROJECT ENGINEER
James E. Swinson UTILITIES PROJECT DESIGNER