
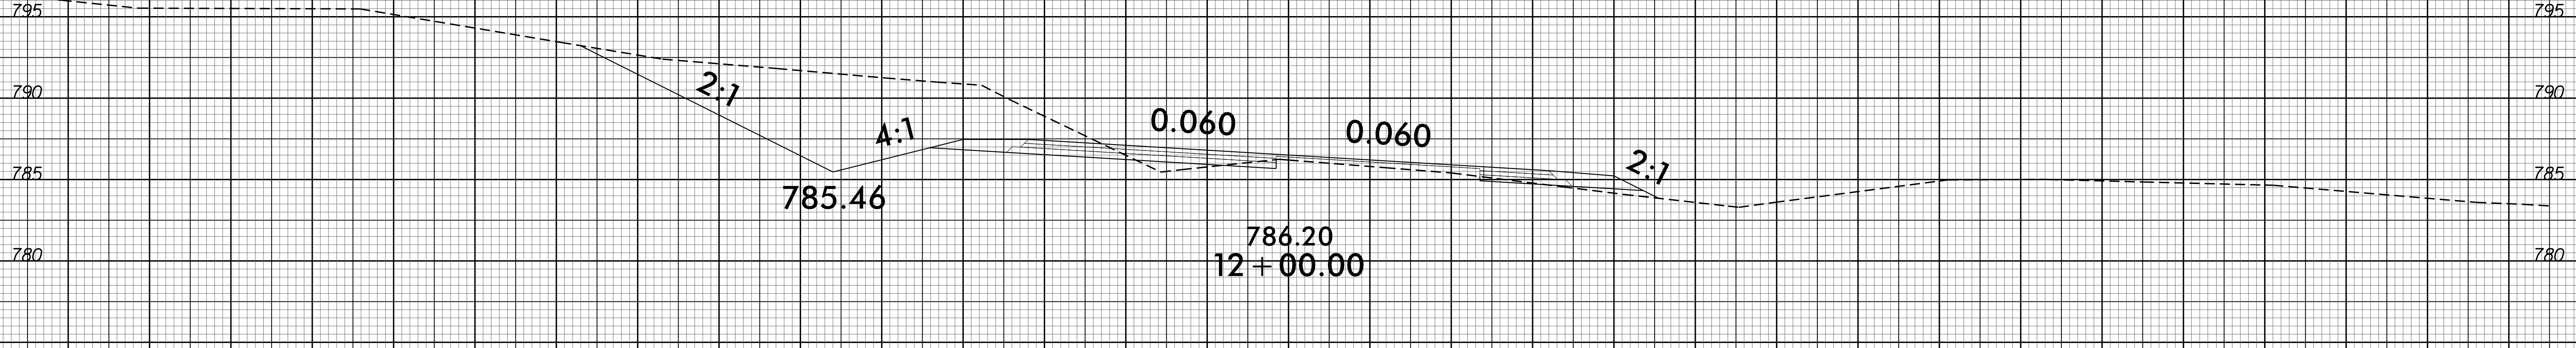
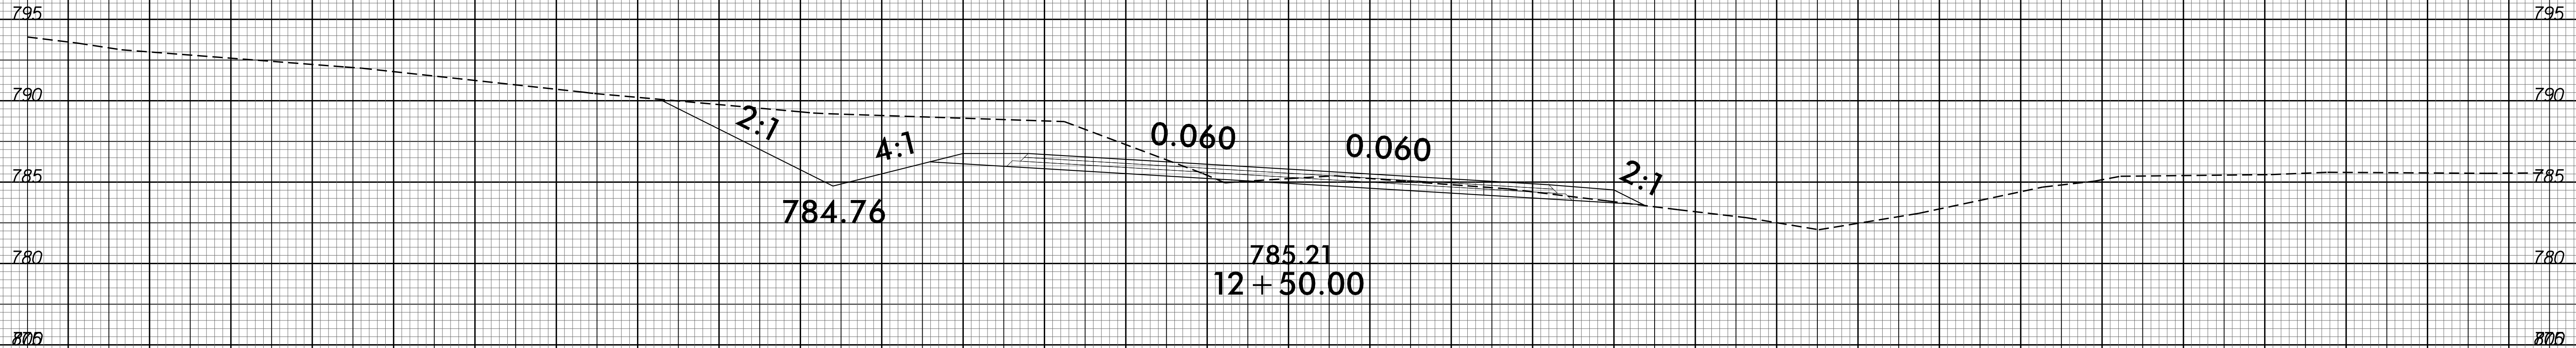


8/23/99

0 2.5 5	PROJ. REFERENCE NO. B-5142	SHEET NO. X-8
---------	-------------------------------	------------------

75 70 65 60 55 50 45 40 35 30 25 20 15 10 5 0 5 10 15 20 25 30 35 40 45 50 55 60 65 70 75

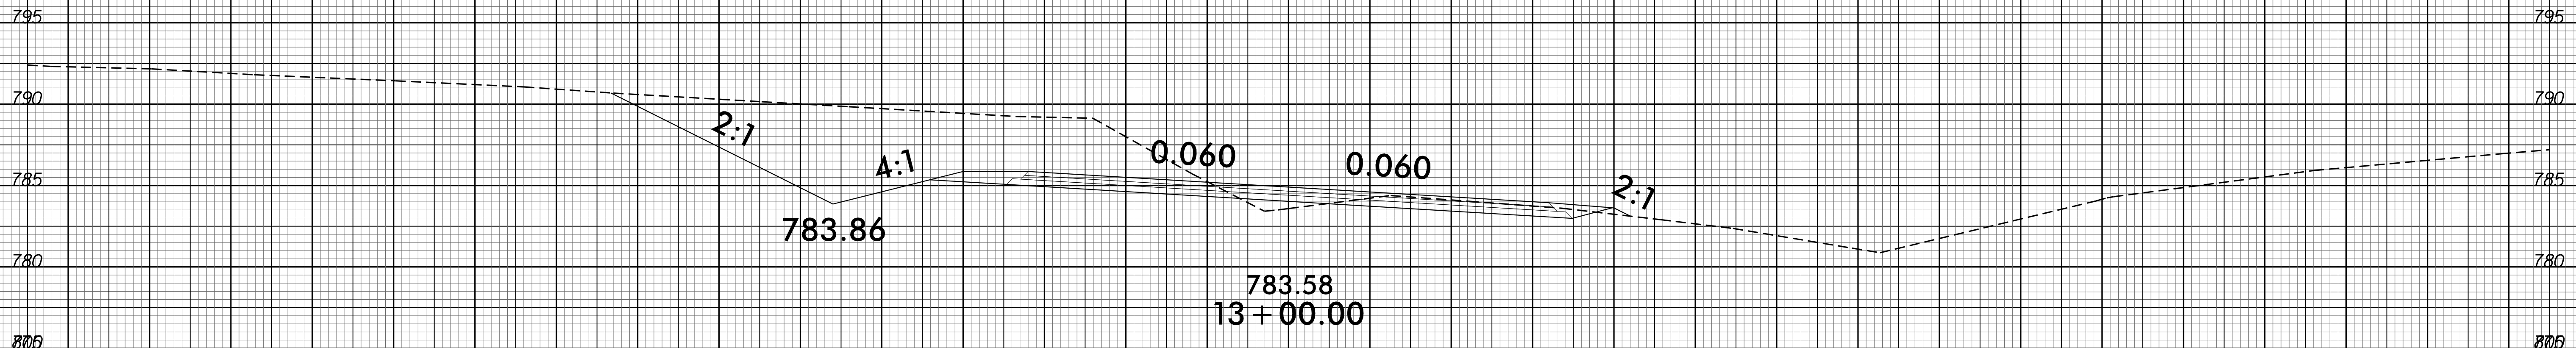

75 70 65 60 55 50 45 40 35 30 25 20 15 10 5 0 5 10 15 20 25 30 35 40 45 50 55 60 65 70 75

27-OCT-2015 14:42  
F:\Roadway\Corridor\Modelling\B-5142\_Rdy\_L\_xpl.dgn  
\$\$\$\$\$USERNAME\$\$\$\$\$