


STATE	PROJECT NO.	SHEET NO.	TOTAL SHEETS
N.C.		1	
WBS NO. 2016CPT.10.21.10601.1, ETC.			

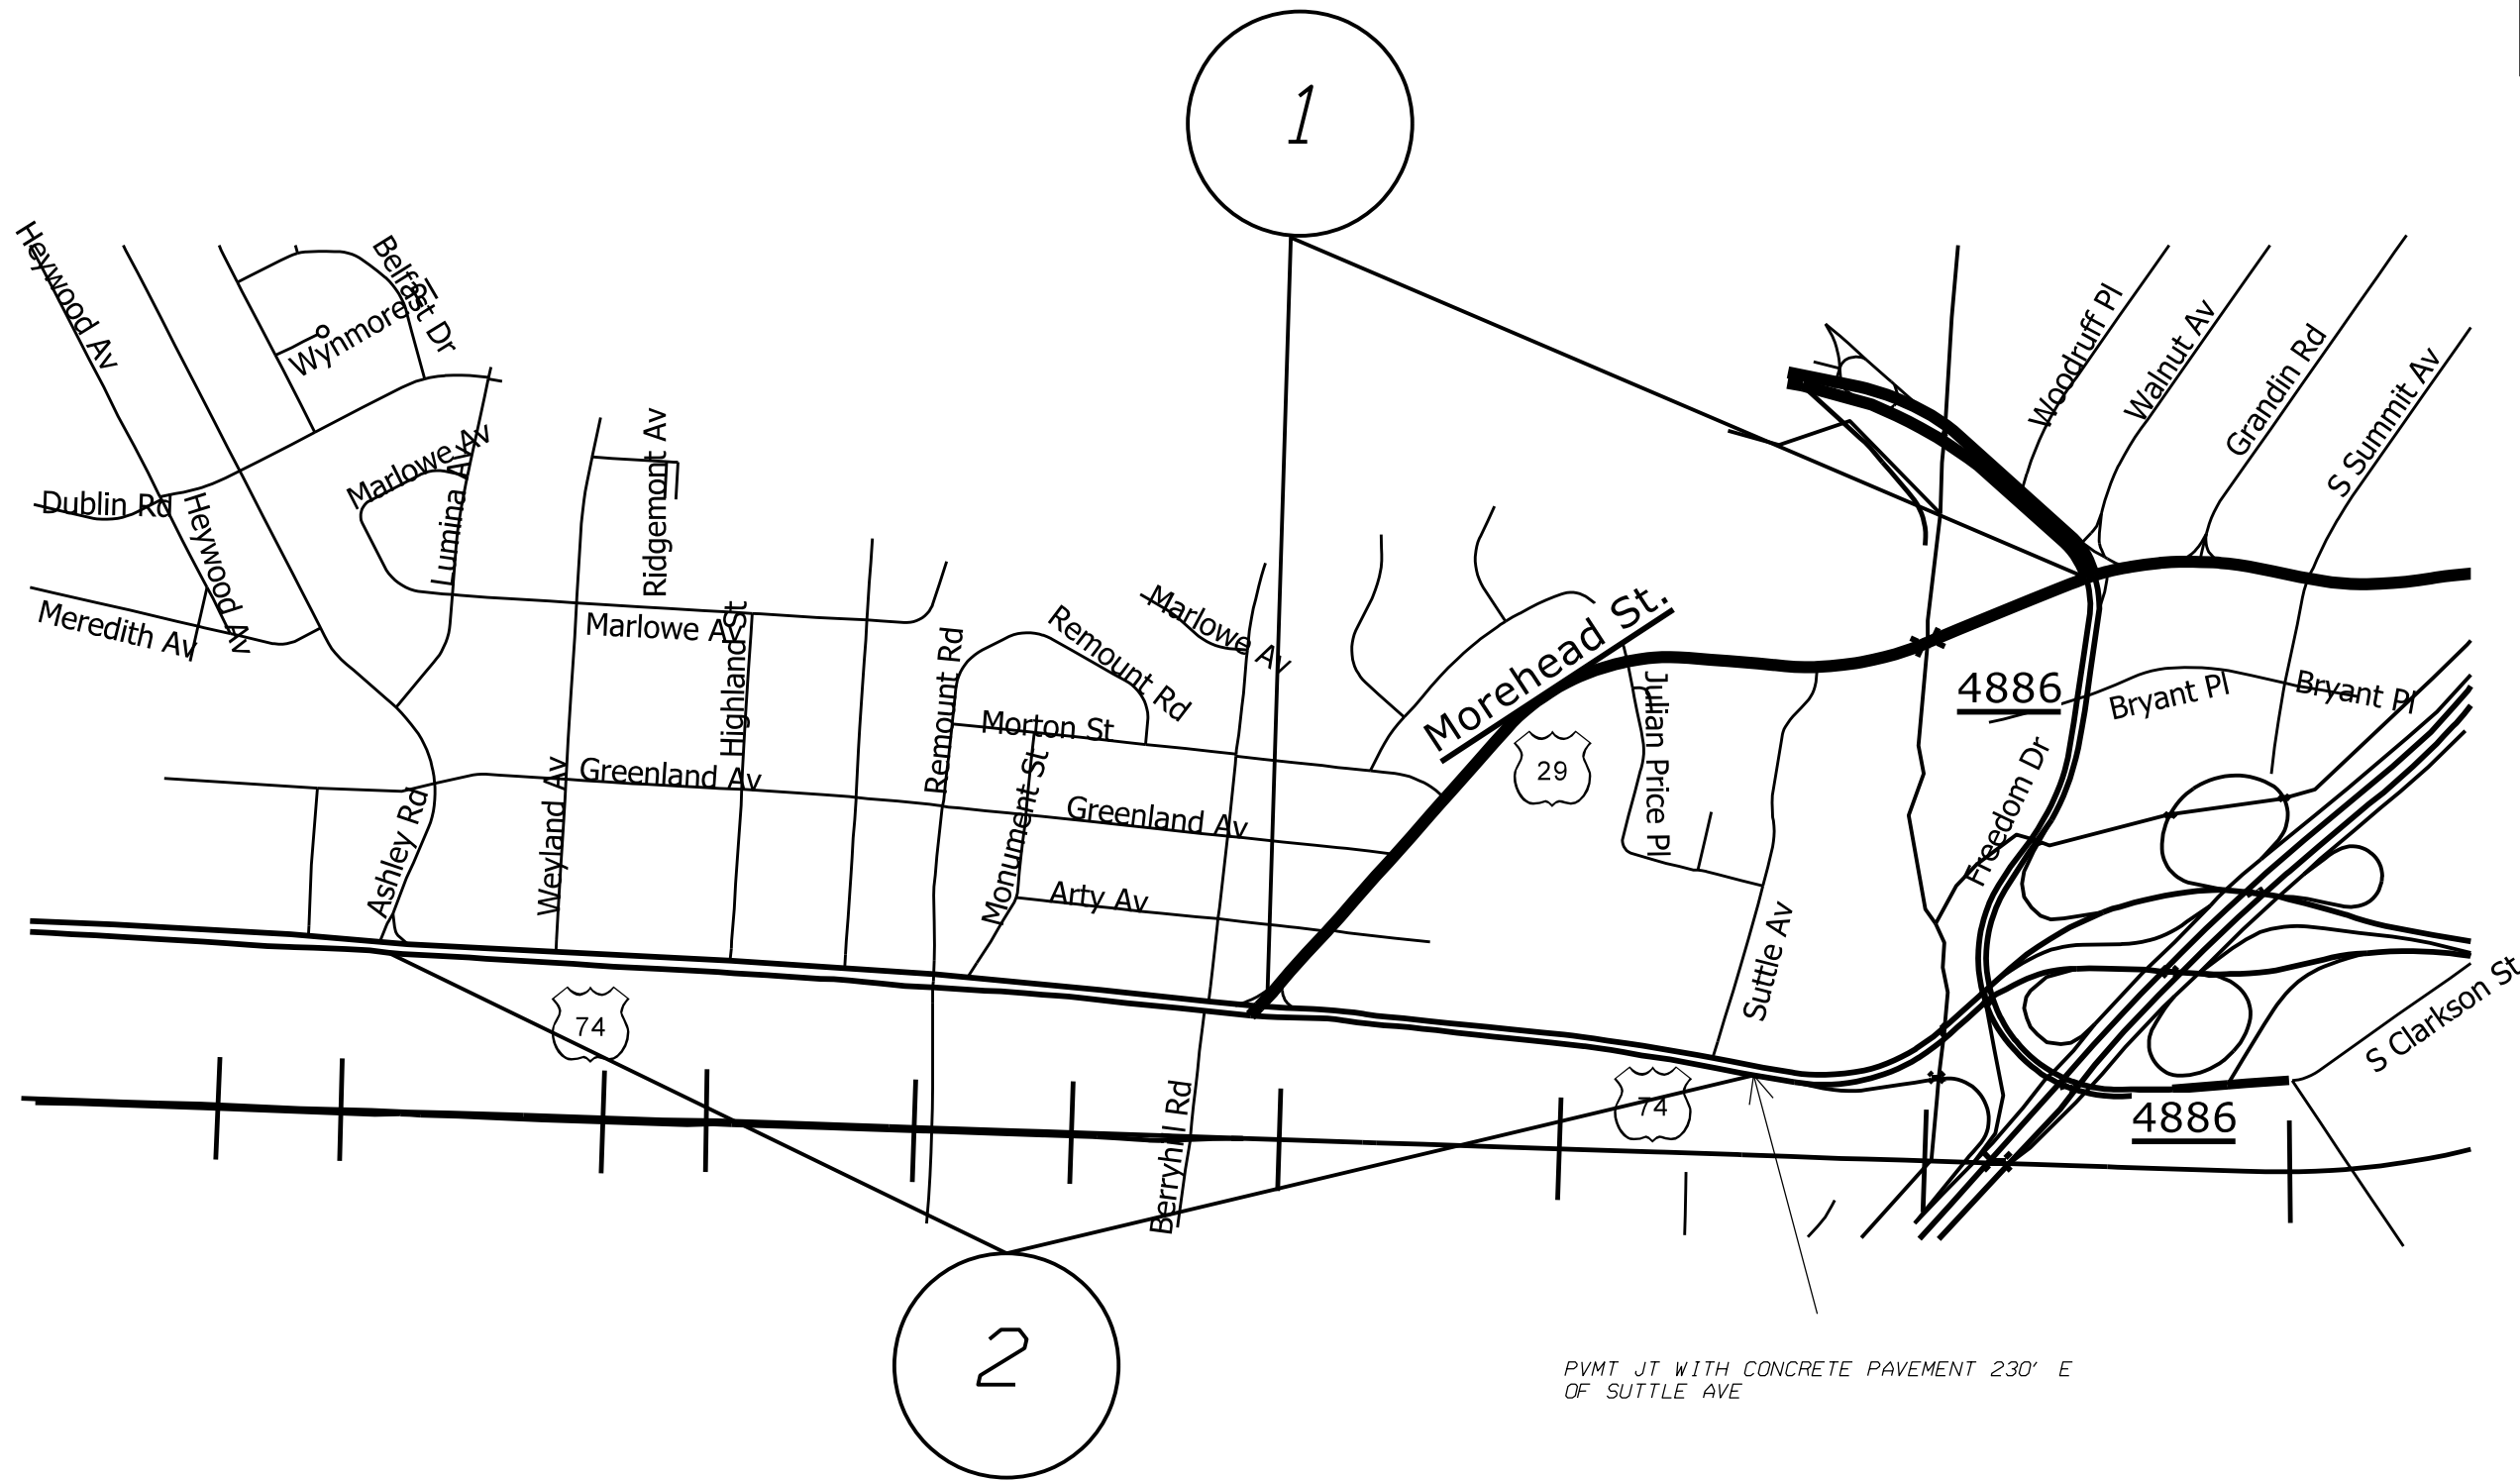

PVMT JT WITH CONCRETE PAVEMENT 230' E OF SUTTLE AVE

MAP

DESCRIPTION

1 US 29 (W.MOREHEAD ST)

FROM NC27 (FREEDOM DR) TO US29 (WILKINSON BV)

2 US 74/29 WESTBOUND (WILKINSON BV)

FROM PVMT JT EAST OF SUTTLE AVE TO ASHLEY RD.

2016/2017 MECKLENBURG COUNTY RESURFACING

SCALE	-NA-		REVISIONS
DATE	4/16		
DWG. BY	TJP		
DESIGN BY	TJP		
APPROVED	WAT		