


STATE	PROJECT NO.	SHEET NO.	TOTAL SHEETS
N.C.		2	
WBS NO. 2016CPT.10.21.10601.1, ETC.			

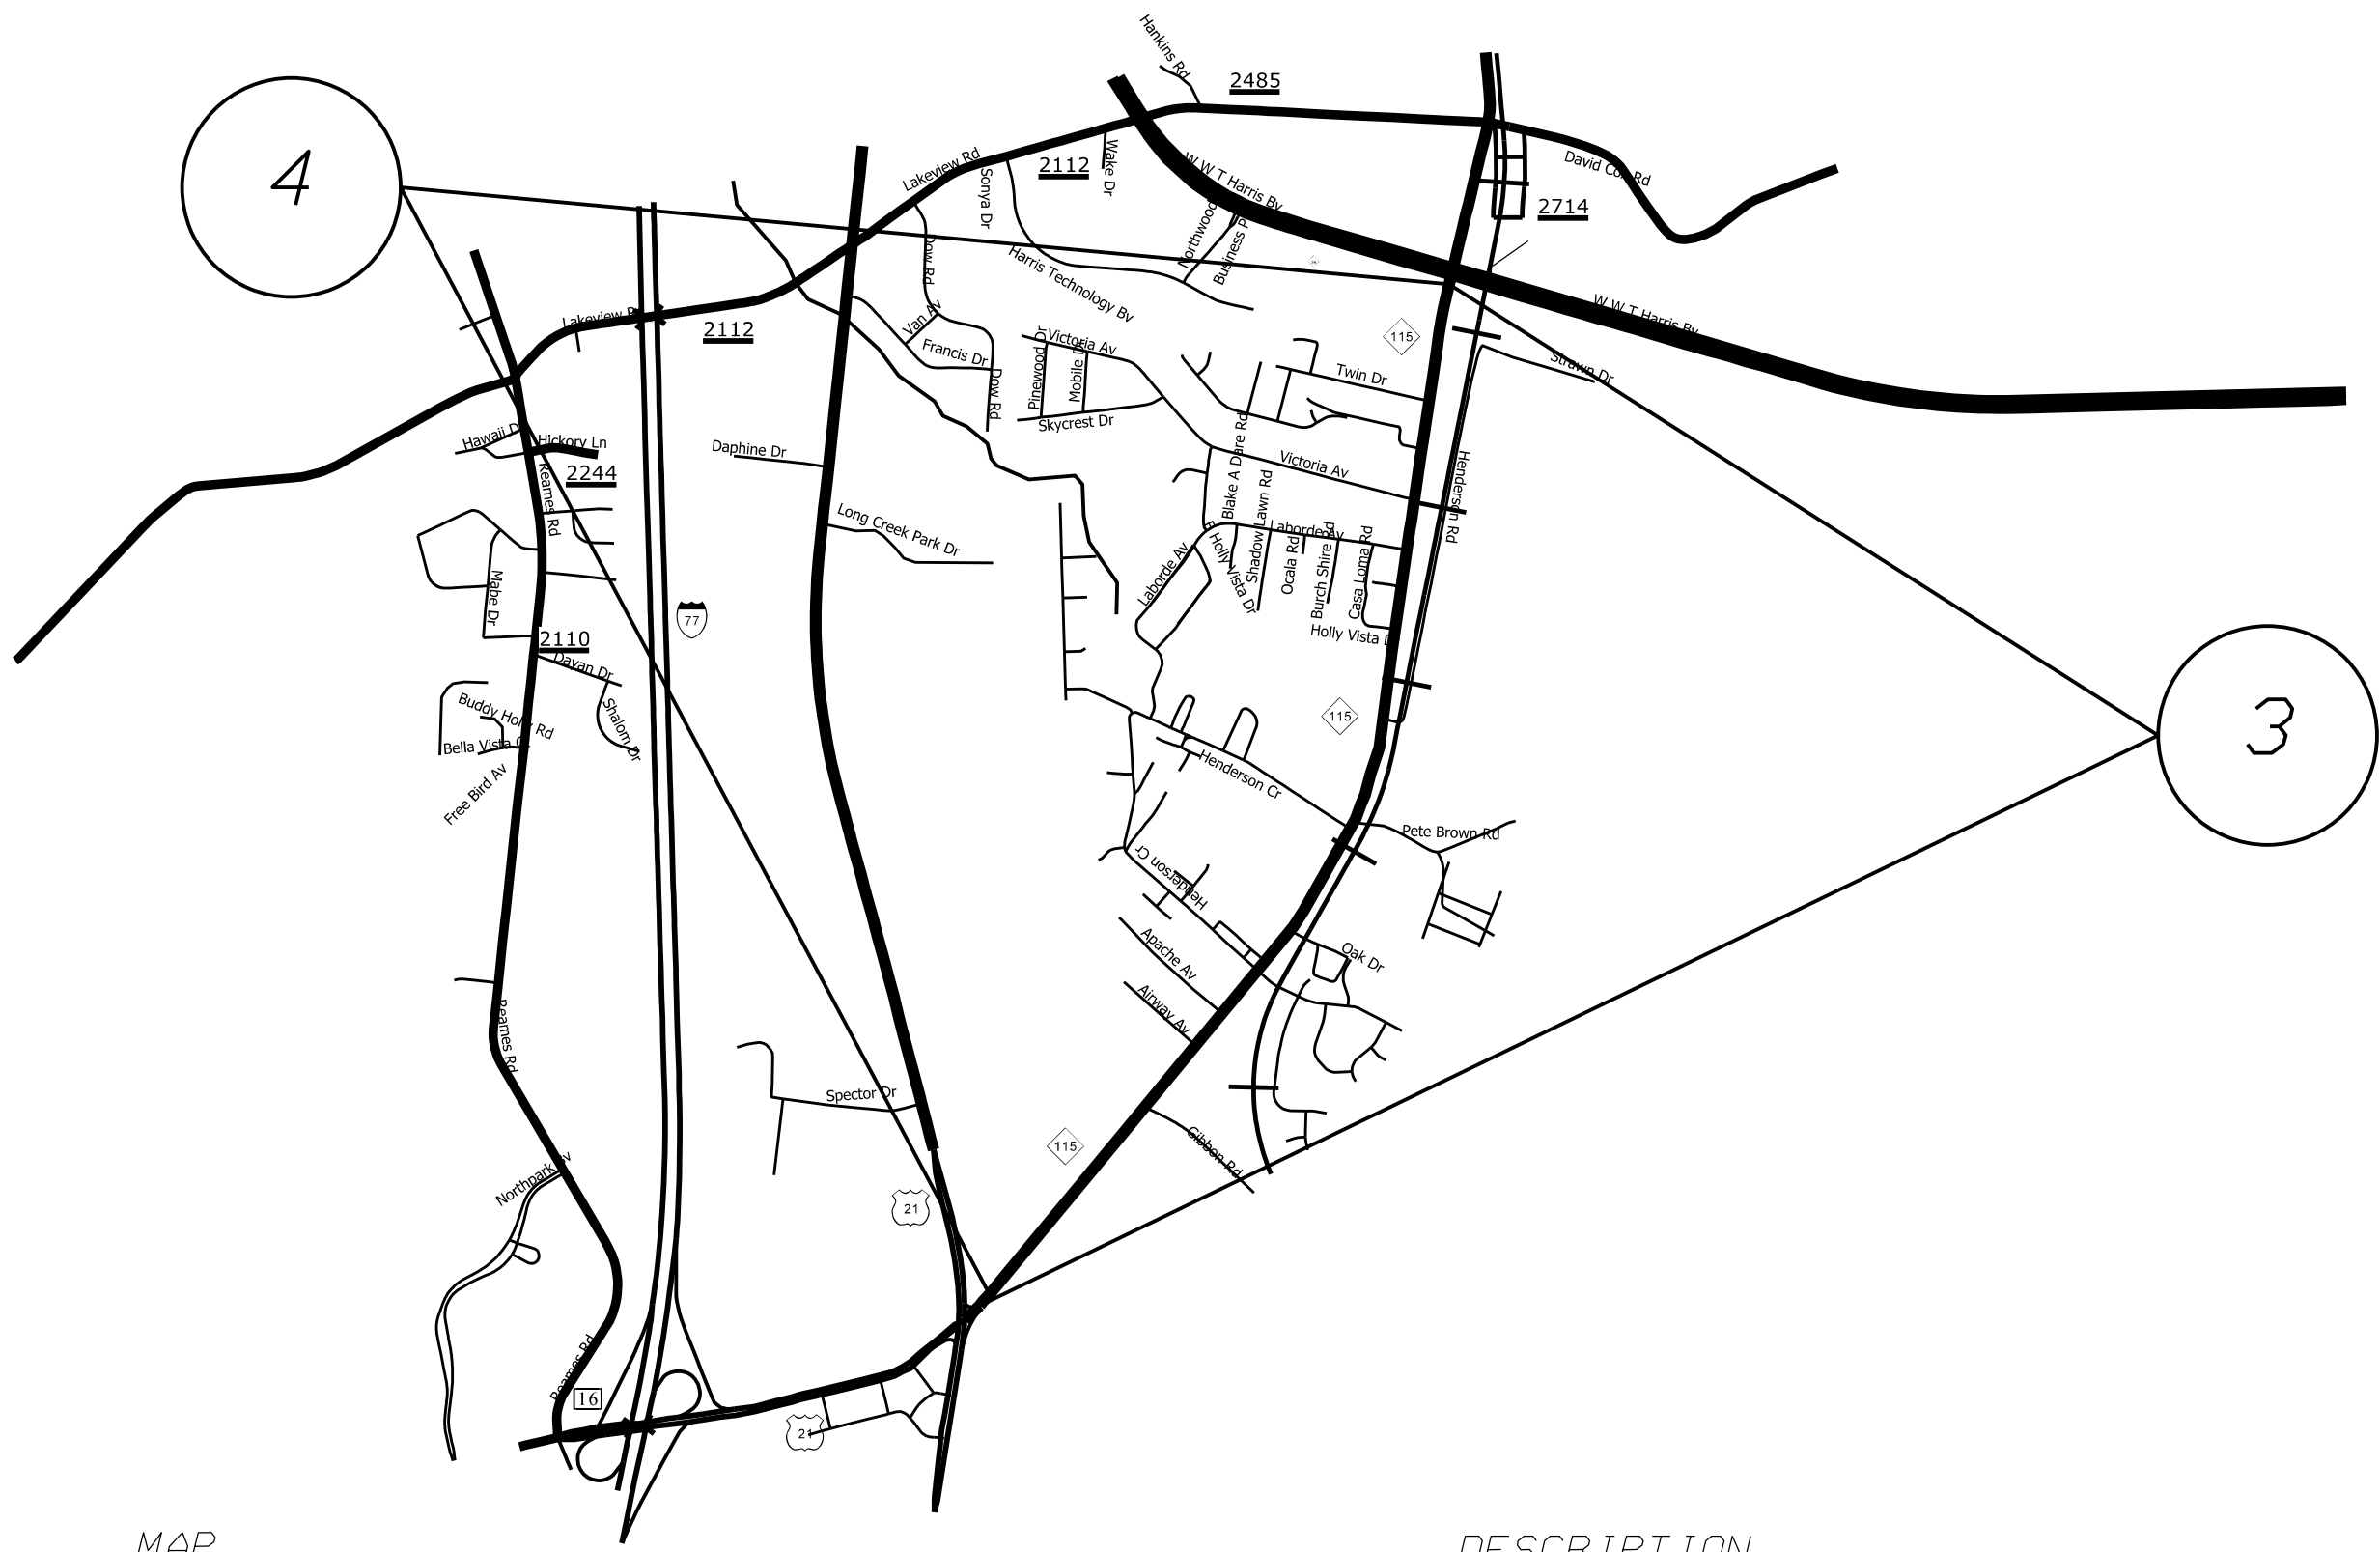

MAP

DESCRIPTION

# 3 NC 115 NORTHBOUND (OLD STATESVILLE RD )  
 # 4 NC 115 SOUTHBOUND (OLD STATESVILLE RD )

FROM SUNSET RD TO NC 24 (HARRIS BV )  
 FROM NC 24 (HARRIS BV ) TO SUNSET RD



2016/2017 MECKLENBURG COUNTY RESURFACING		REVISIONS
SCALE	-BA-	
DATE	4/16	
DWG. BY	TJP	
DESIGN BY	TJP	
APPROVED	WAT	

