


STATE	PROJECT NO.	SHEET NO.	TOTAL SHEETS
N.C.		4	
WBS NO. 2016CPT.10.21.10601.1, ETC.			

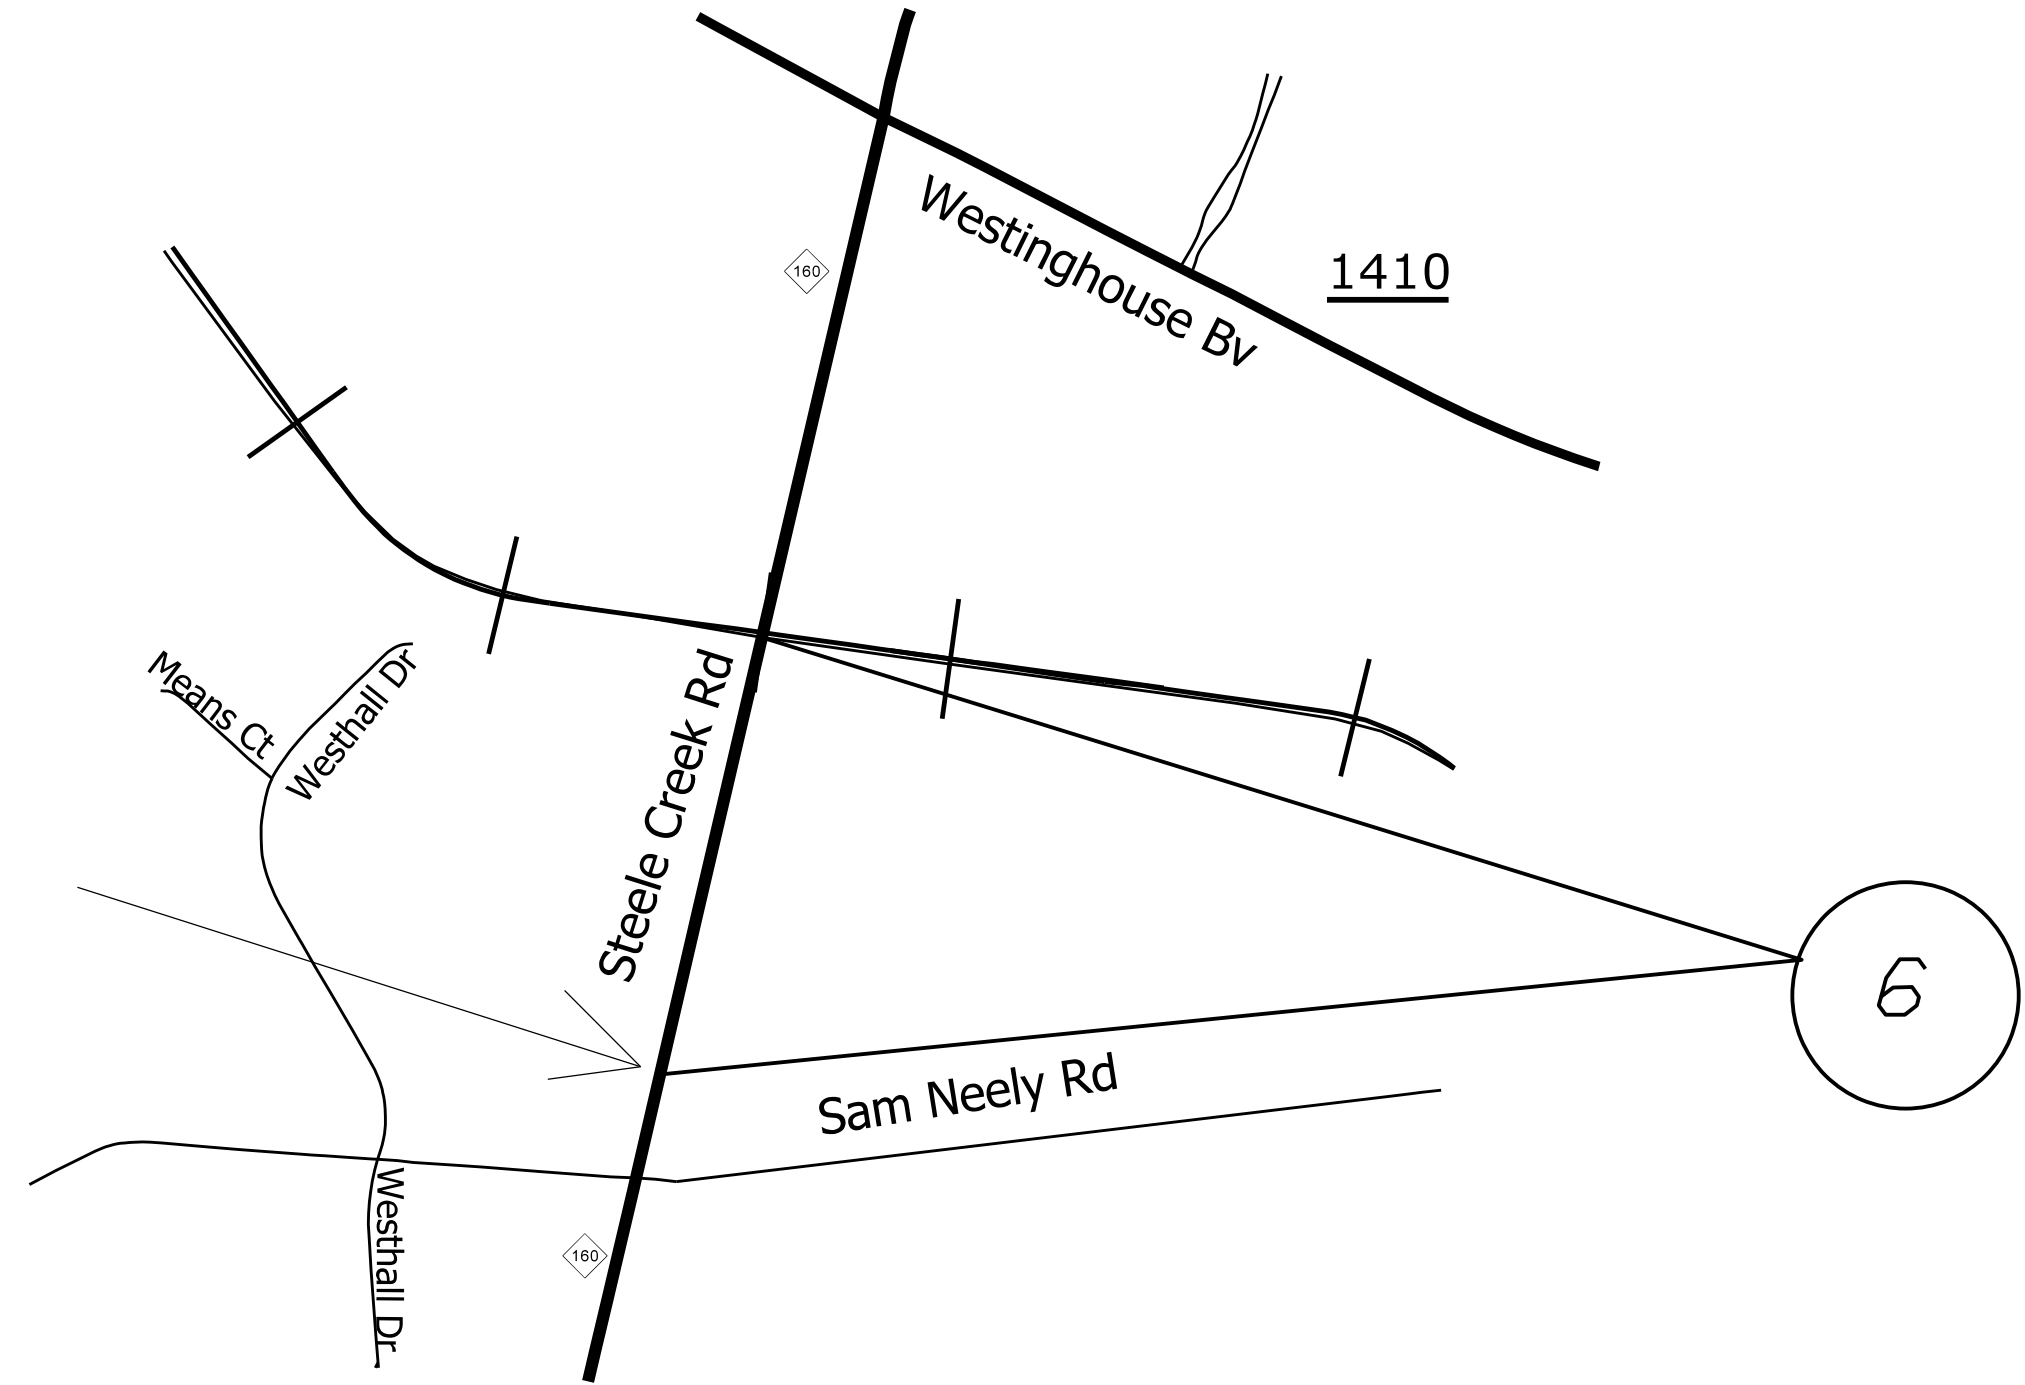

PVMT JT 570' N OF SAM NEELY RD

MAP

#6 NC 160 (STEELE CREEK RD)

DESCRIPTION

FROM RAILROAD TRACKS TO PVMT. JNT. 570' NORTH OF SAM NEELY RD

2016/2017 MECKLENBURG COUNTY RESURFACING

SCALE	-NA-		REVISIONS	
DATE	4/16			
DWG. BY	TJP			
DESIGN BY	TJP			
APPROVED	WAT			