


STATE	PROJECT NO.	SHEET NO.	TOTAL SHEETS
N.C.		5	
WBS NO. 2016CPT.10.21.10601.1, ETC.			

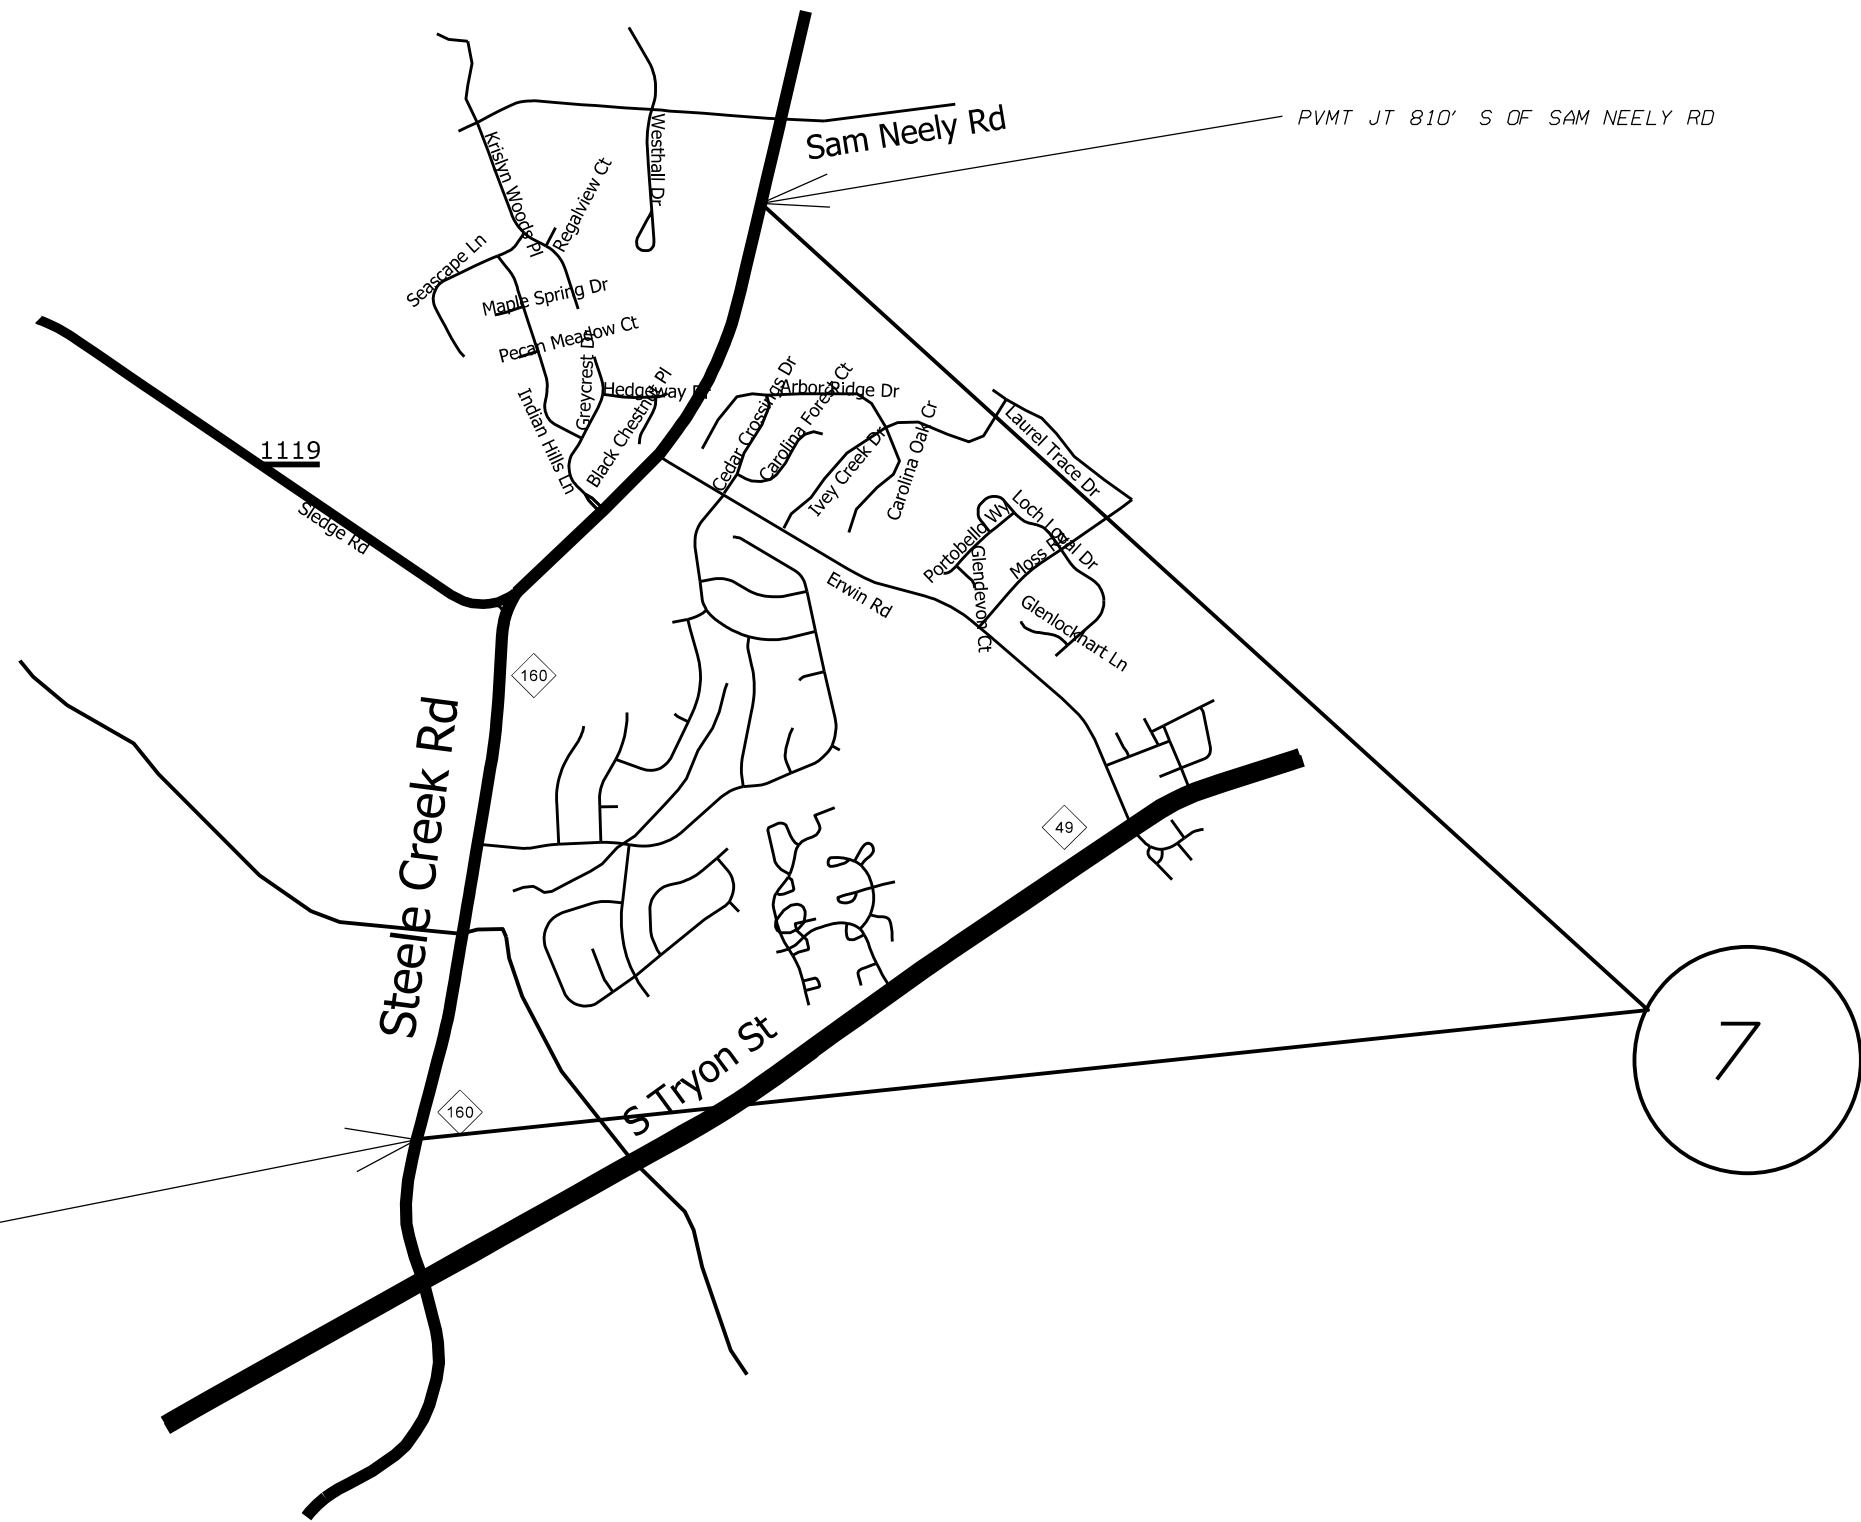


MAP

DESCRIPTION

#7 NC 160 (STEELE CREEK RD)

FROM PVMT. JNT. 810' SOUTH OF SAM NEELY RD TO PVMT. JNT. 1100' NORTH OF NC 49 (S. TRYON ST)

2016/2017 MECKLENBURG COUNTY RESURFACING		
SCALE	-N/A-	
DATE	4/16	
DWG. BY	TJP	
DESIGN BY	TJP	
APPROVED	WAT	
		REVISIONS