


STATE	PROJECT NO.	SHEET NO.	TOTAL SHEETS
N.C.		8	
WBS NO. 2016CPT.10.21.10601.1, ETC.			

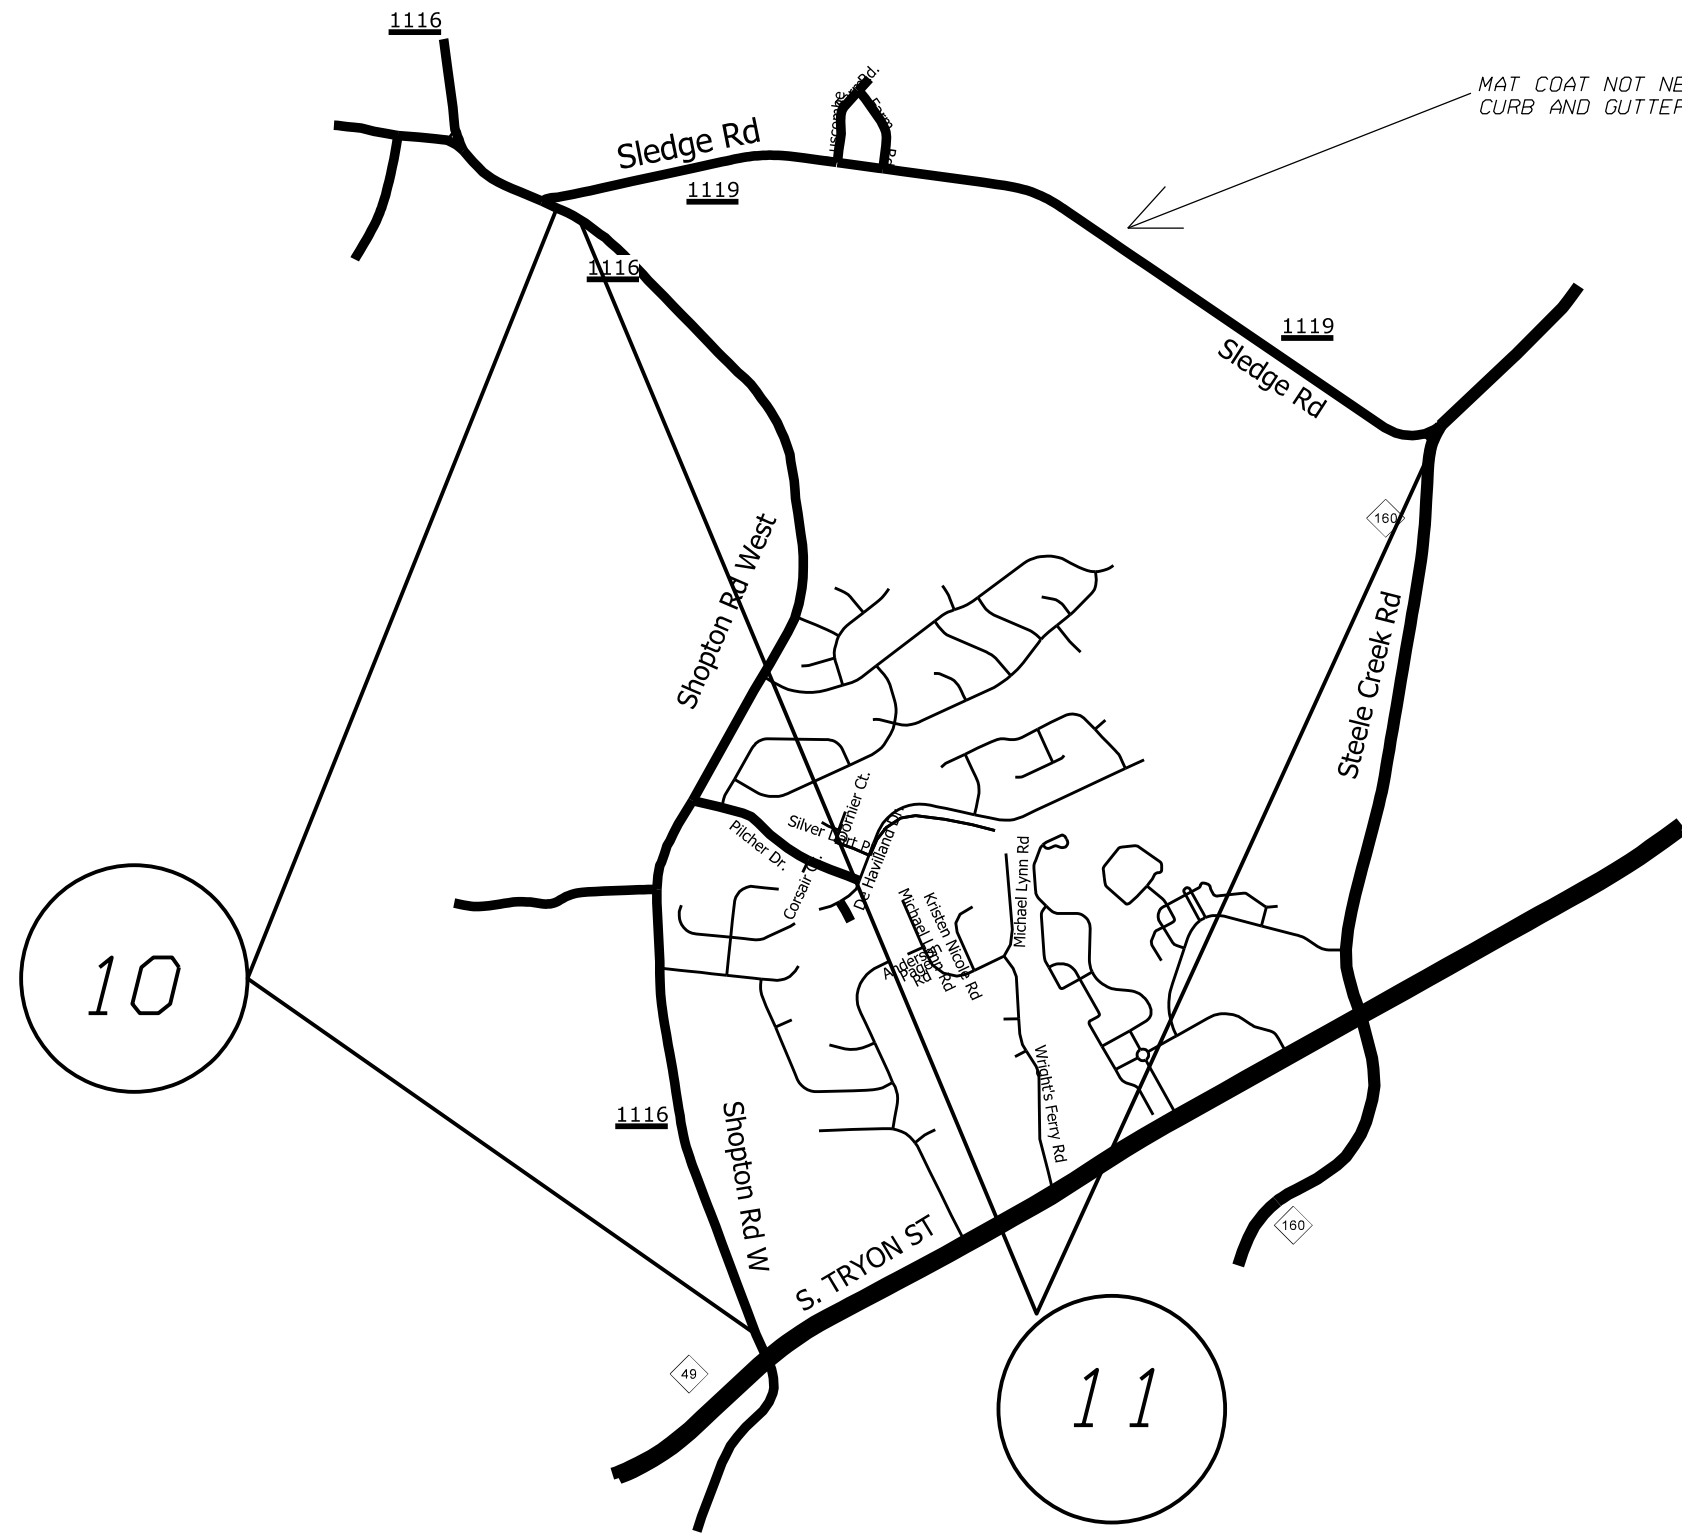

MAP

DESCRIPTION


10 SR 1116 (SHOPTON RD WEST)

FROM SR 1119 (SLEDGE RD) TO NC 49 (S. TRYON ST)

11 SR 1119 (SLEDGE RD)

FROM NC 160 (STEELE CREEK RD) TO SR 1116 (SHOPTON ROAD WEST)



2016/2017 MECKLENBURG COUNTY RESURFACING		
SCALE	-NA-	
DATE	4/16	
DWG. BY	TJP	
DESIGN BY	TJP	
APPROVED	WAT	
REVISIONS		