


STATE	PROJECT NO.	SHEET NO.	TOTAL SHEETS
N.C.		10	
WBS NO. 2016CPT.10.21.10601.1, ETC.			



PAVEMENT ENDS HERE. DEAD END GRAVEL ROAD CONTINUES 0.12 MILES

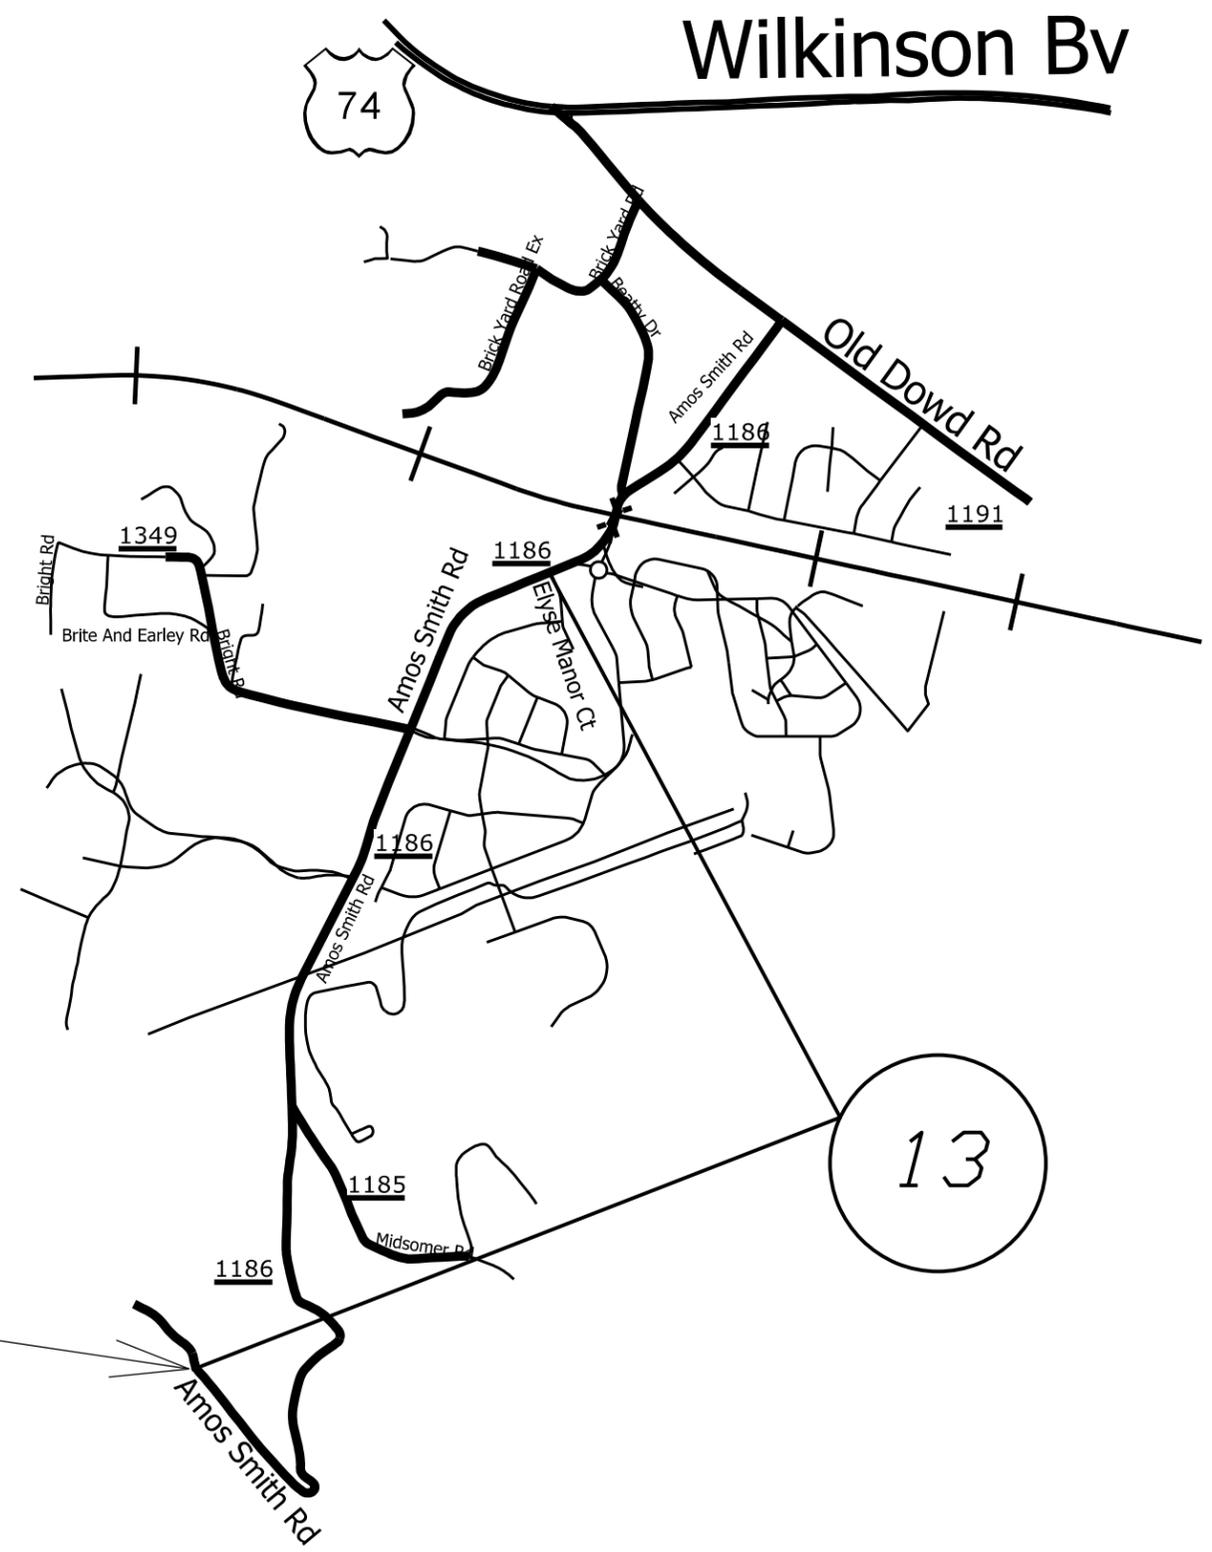

MAP

DESCRIPTION

# 13 SR 1186 (AMOS SMITH RD)

FROM ELYSE MANOR CT TO END OF PAVEMENT

2016/2017 MECKLENBURG COUNTY RESURFACING										
SCALE	-1A-	<table border="1"> <tr> <th colspan="2">REVISIONS</th> </tr> <tr> <td> </td> <td> </td> </tr> <tr> <td> </td> <td> </td> </tr> <tr> <td> </td> <td> </td> </tr> </table>	REVISIONS							
REVISIONS										
DATE	3/16									
DWG. BY	TJP									
DESIGN BY	TJP									
APPROVED	XXX									