


STATE	PROJECT NO.	SHEET NO.	TOTAL SHEETS
N.C.		12	
WBS NO. 2016CPT.10.21.10601.1, ETC.			

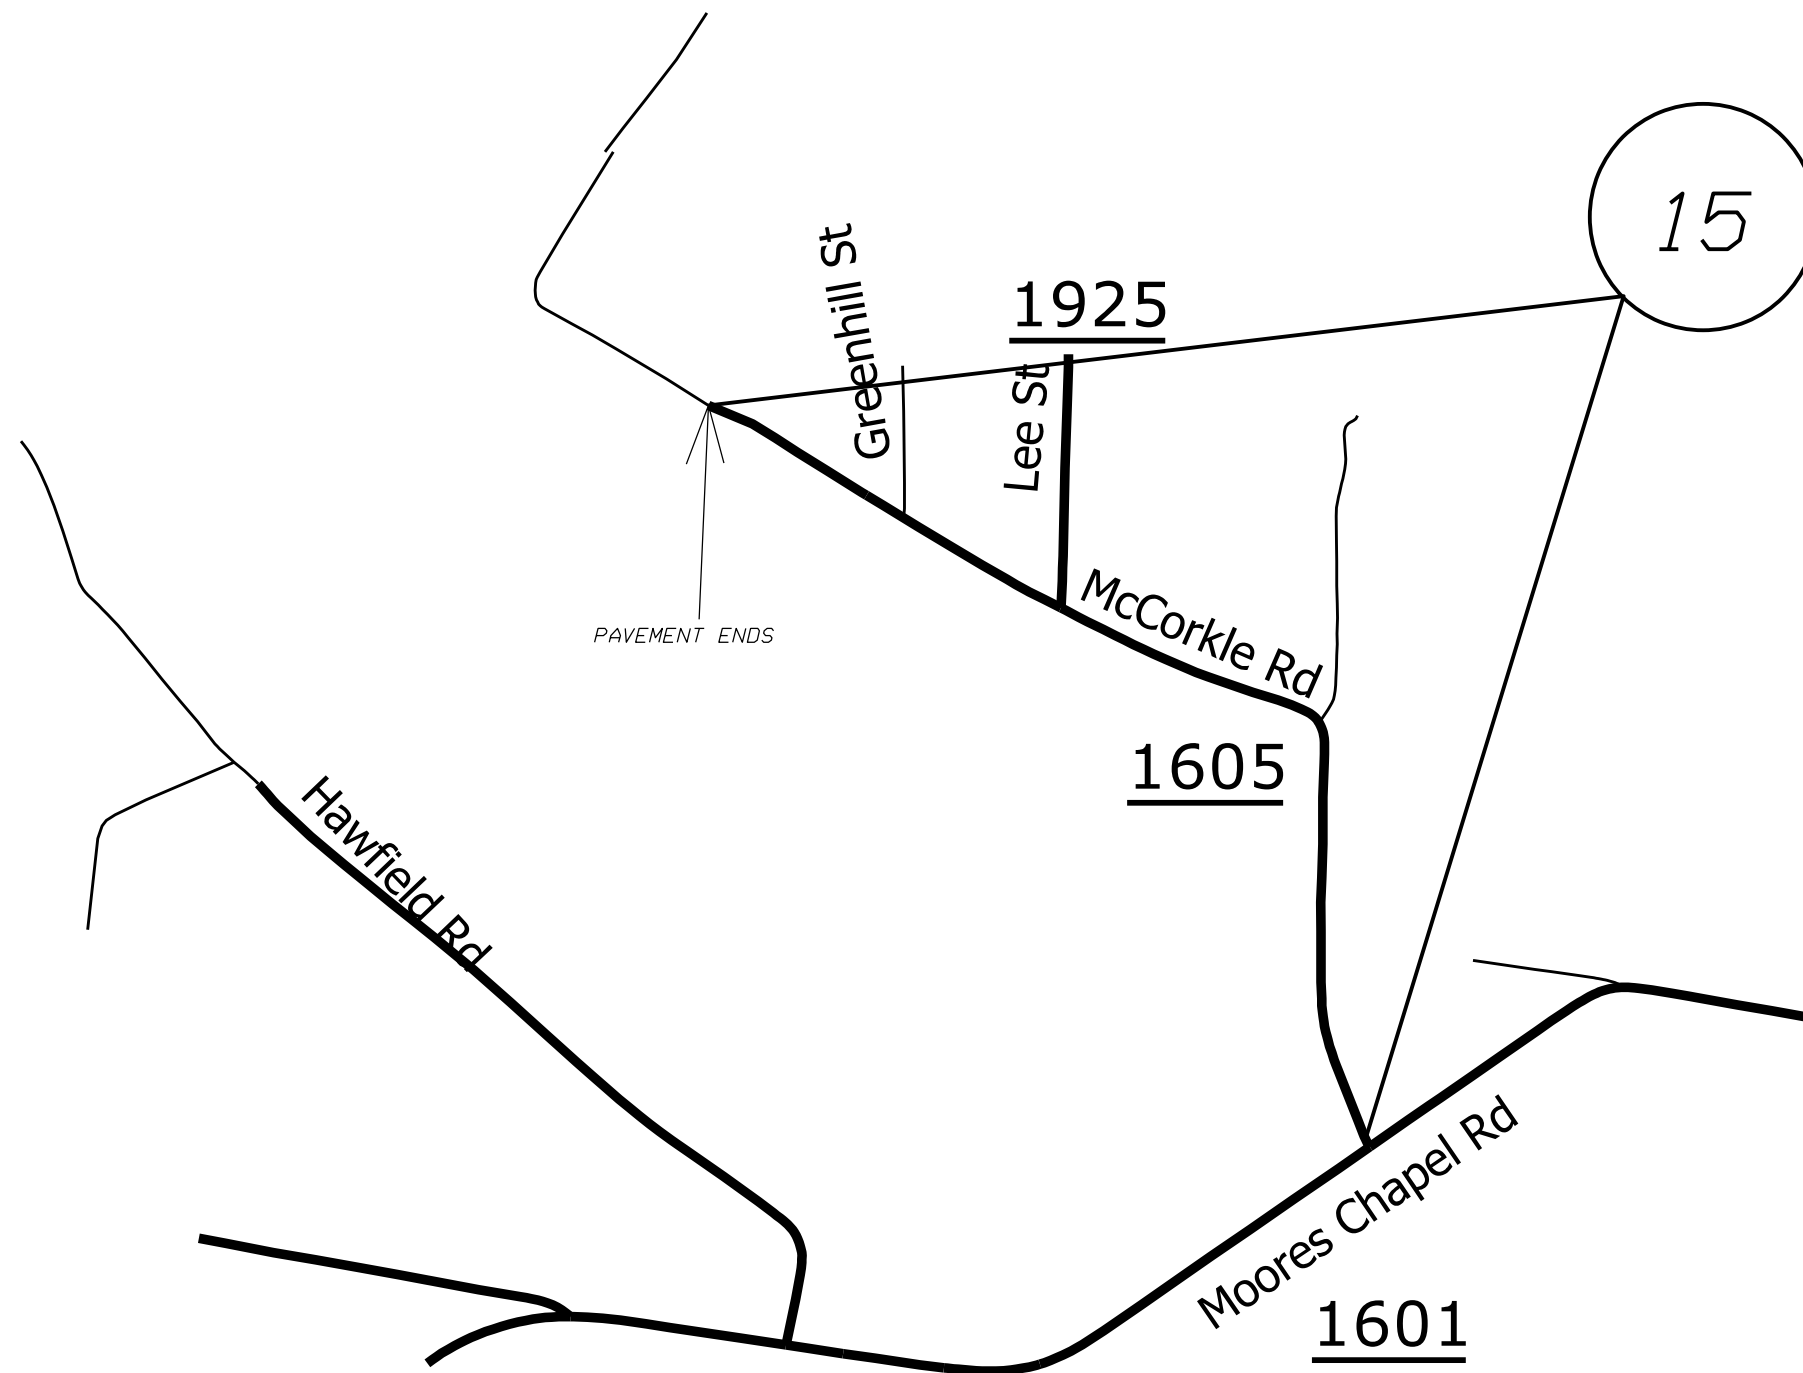


MAP

DESCRIPTION

# 15 SR 1605 (MCCORKLE RD)

FROM SR 1601 (MOORES CHAPEL RD) TO END OF PAVEMENT

2016/2017 MECKLENBURG COUNTY RESURFACING		
SCALE	-NA-	
DATE	3/16	
DWG. BY	TJP	
DESIGN BY	TJP	
APPROVED	XXX	
REVISIONS		