


STATE	PROJECT NO.	SHEET NO.	TOTAL SHEETS
N.C.		13	
WBS NO. 2016CPT.10.21.10601.1, ETC.			

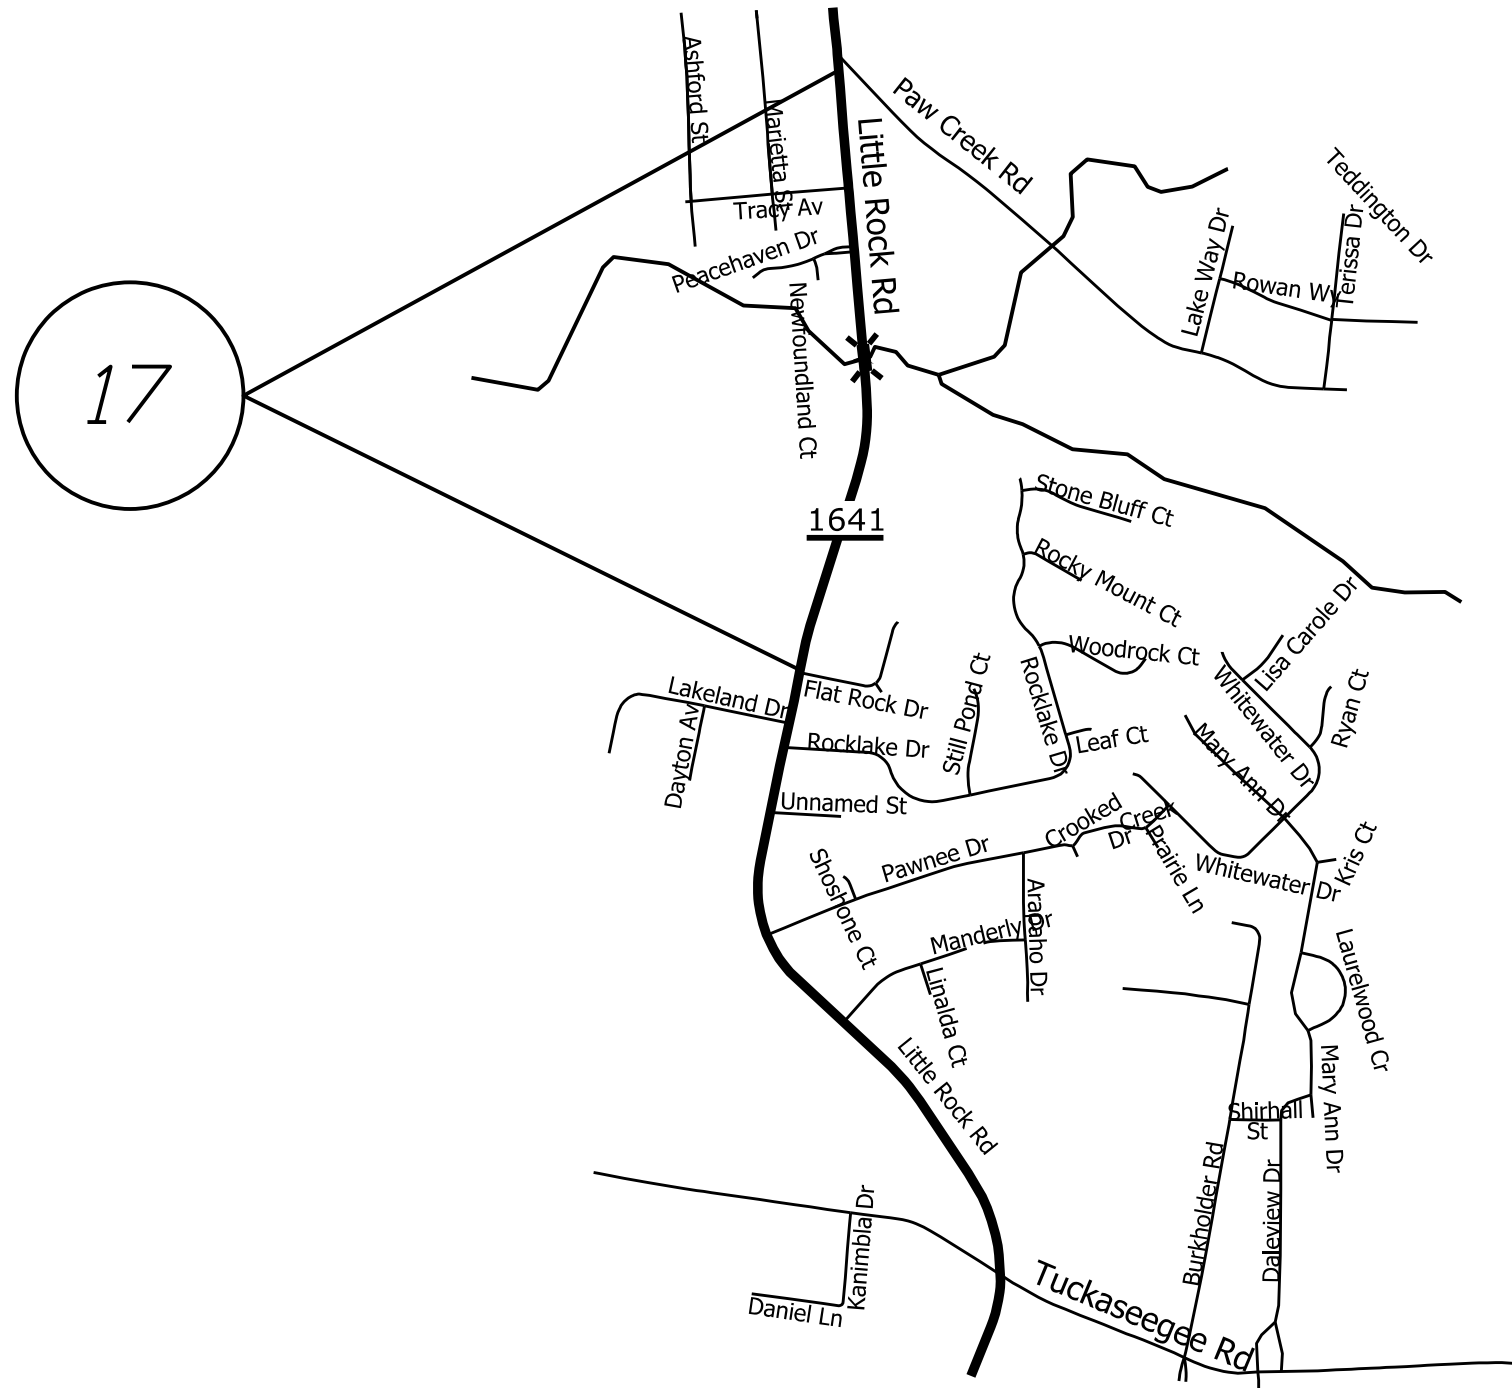

MAP

DESCRIPTION

17 SR 1641 (LITTLE ROCK RD)

FROM FLAT ROCK DR TO PAW CREEK RD



2016/2017 MECKLENBURG COUNTY
RESURFACING

SCALE	-1A-		REVISIONS
DATE	4/15		
DWG. BY	TJP		
DESIGN BY	TJP		
APPROVED	WAT		