


STATE	PROJECT NO.	SHEET NO.	TOTAL SHEETS
N.C.		15	
WBS NO. 2016CPT.10.21.10601.1, ETC.			

1625

Sam Wilson Rd

STATE MAINTENANCE ENDS 220' NORTH OF SCOTTVIEW DR EVEN THOUGH ROADWAY CONTINUES

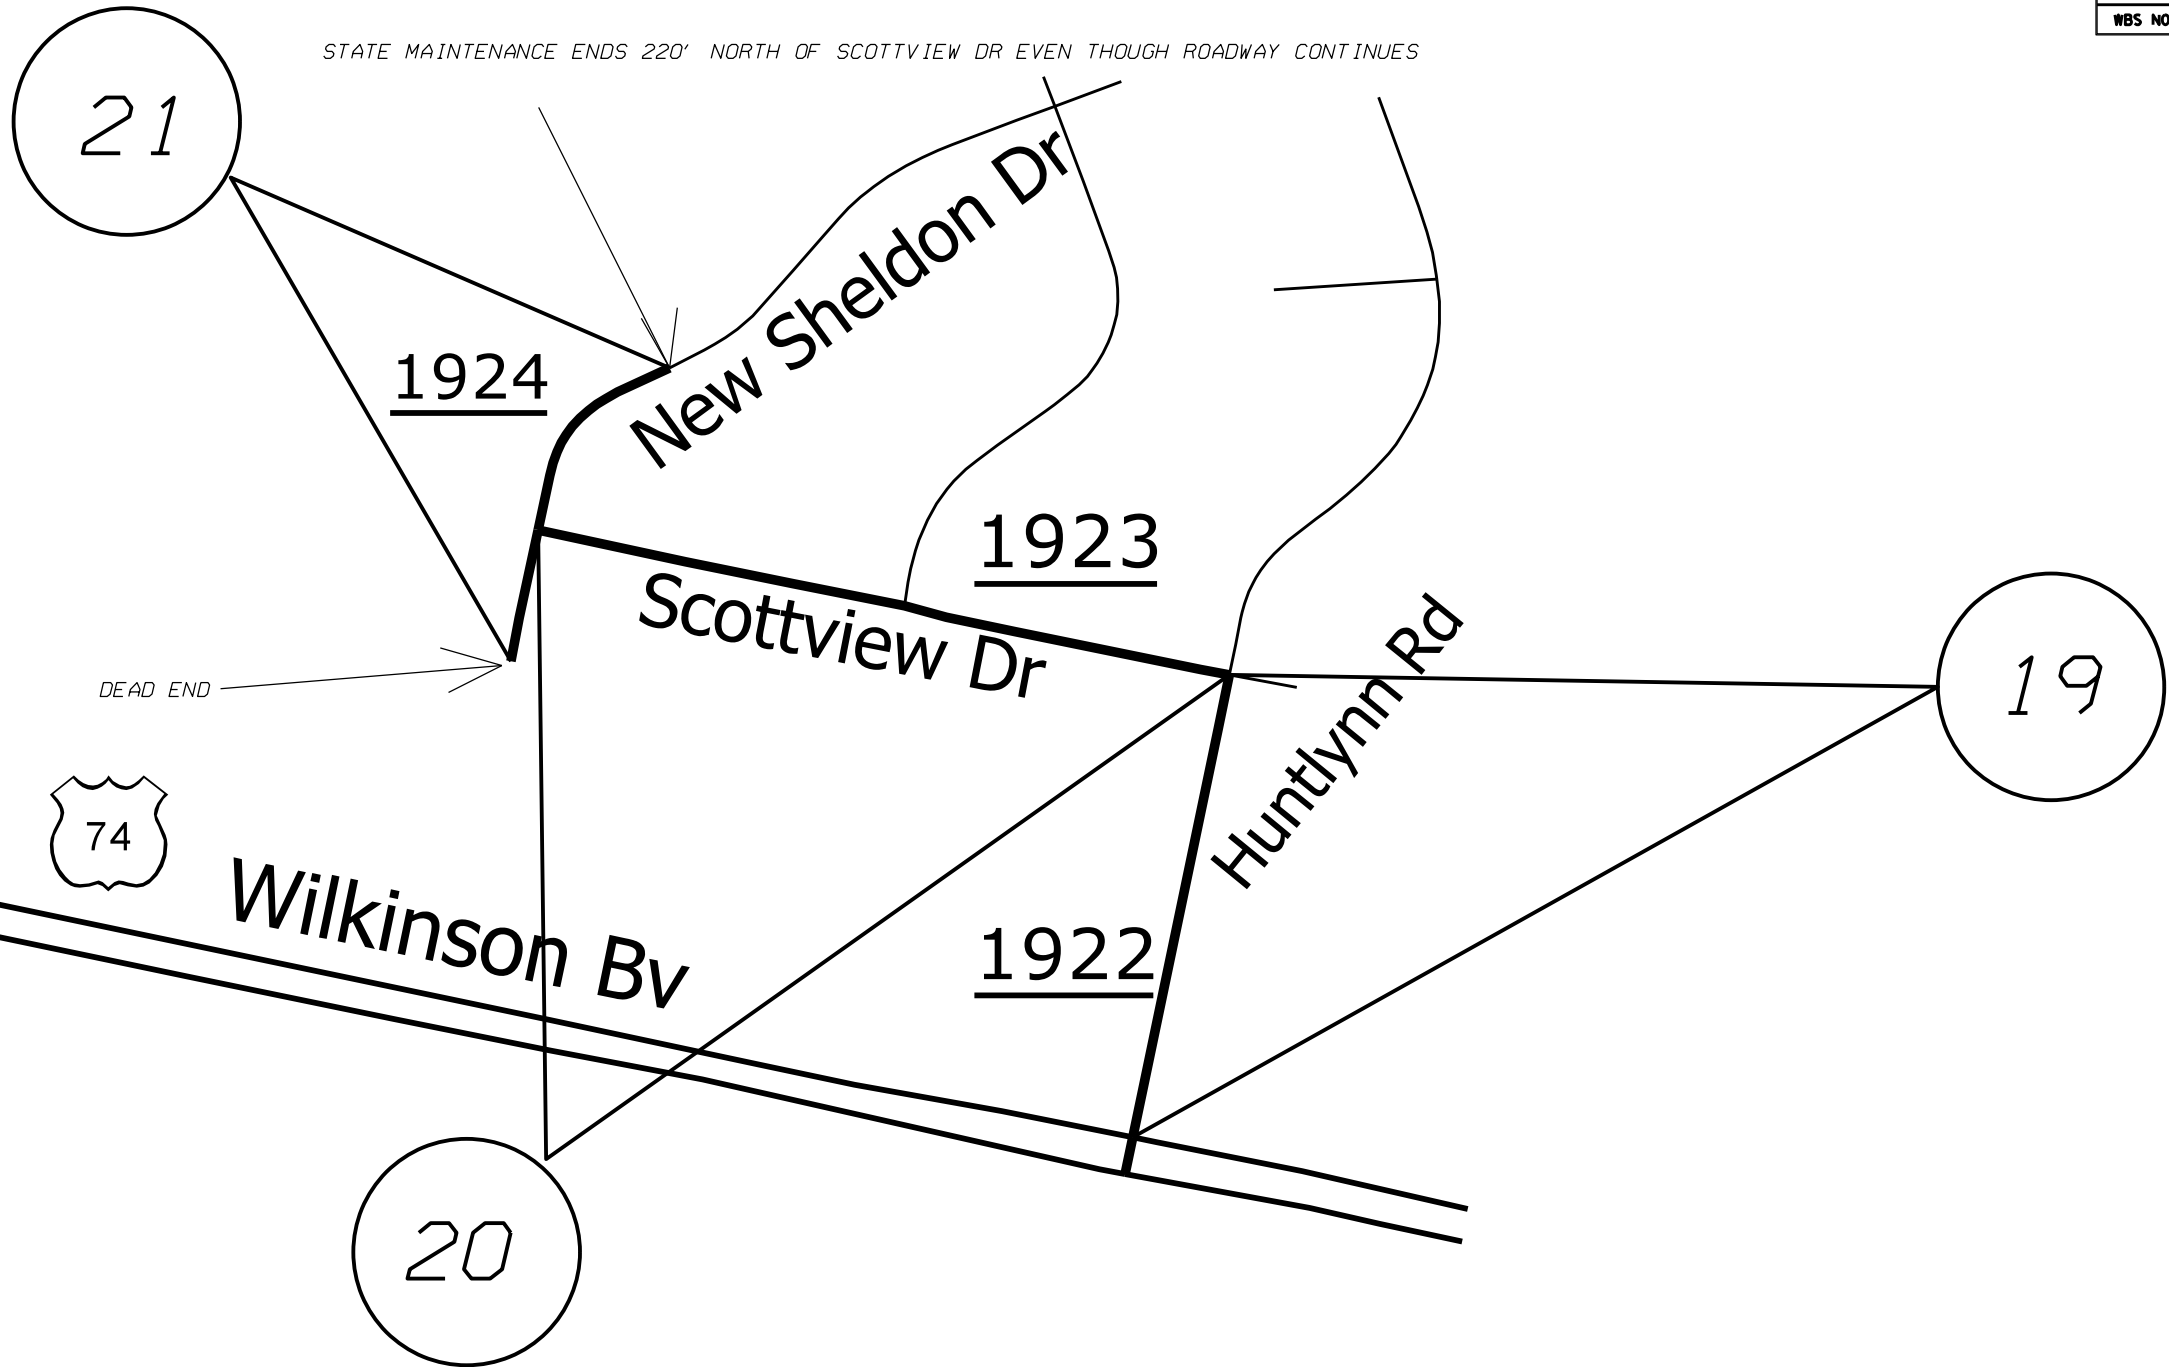

MAP

DESCRIPTION

19 SR 1922 (HUNTLYNN RD)

FROM US 74 (WILKINSON BV) TO SR 1923 (SCOTTVIEW DR)

20 SR 1923 (SCOTTVIEW DR)

FROM NEW SHELDON DR TO HUNTLYNN RD

21 SR 1924 (NEW SHELDON DR)

FROM DEAD END SOUTH OF SCOTTVIEW DR TO END OF MAINTENANCE 220' NORTH OF SCOTTVIEW DR

2016/2017 MECKLENBURG COUNTY
RESURFACING

SCALE	-1A-		REVISIONS
DATE	4/16		
DWG. BY	TJP		
DESIGN BY	TJP		
APPROVED	WAT		