


STATE	PROJECT NO.	SHEET NO.	TOTAL SHEETS
N.C.		16	
WBS NO. 2016CPT.10.21.10601.1, ETC.			

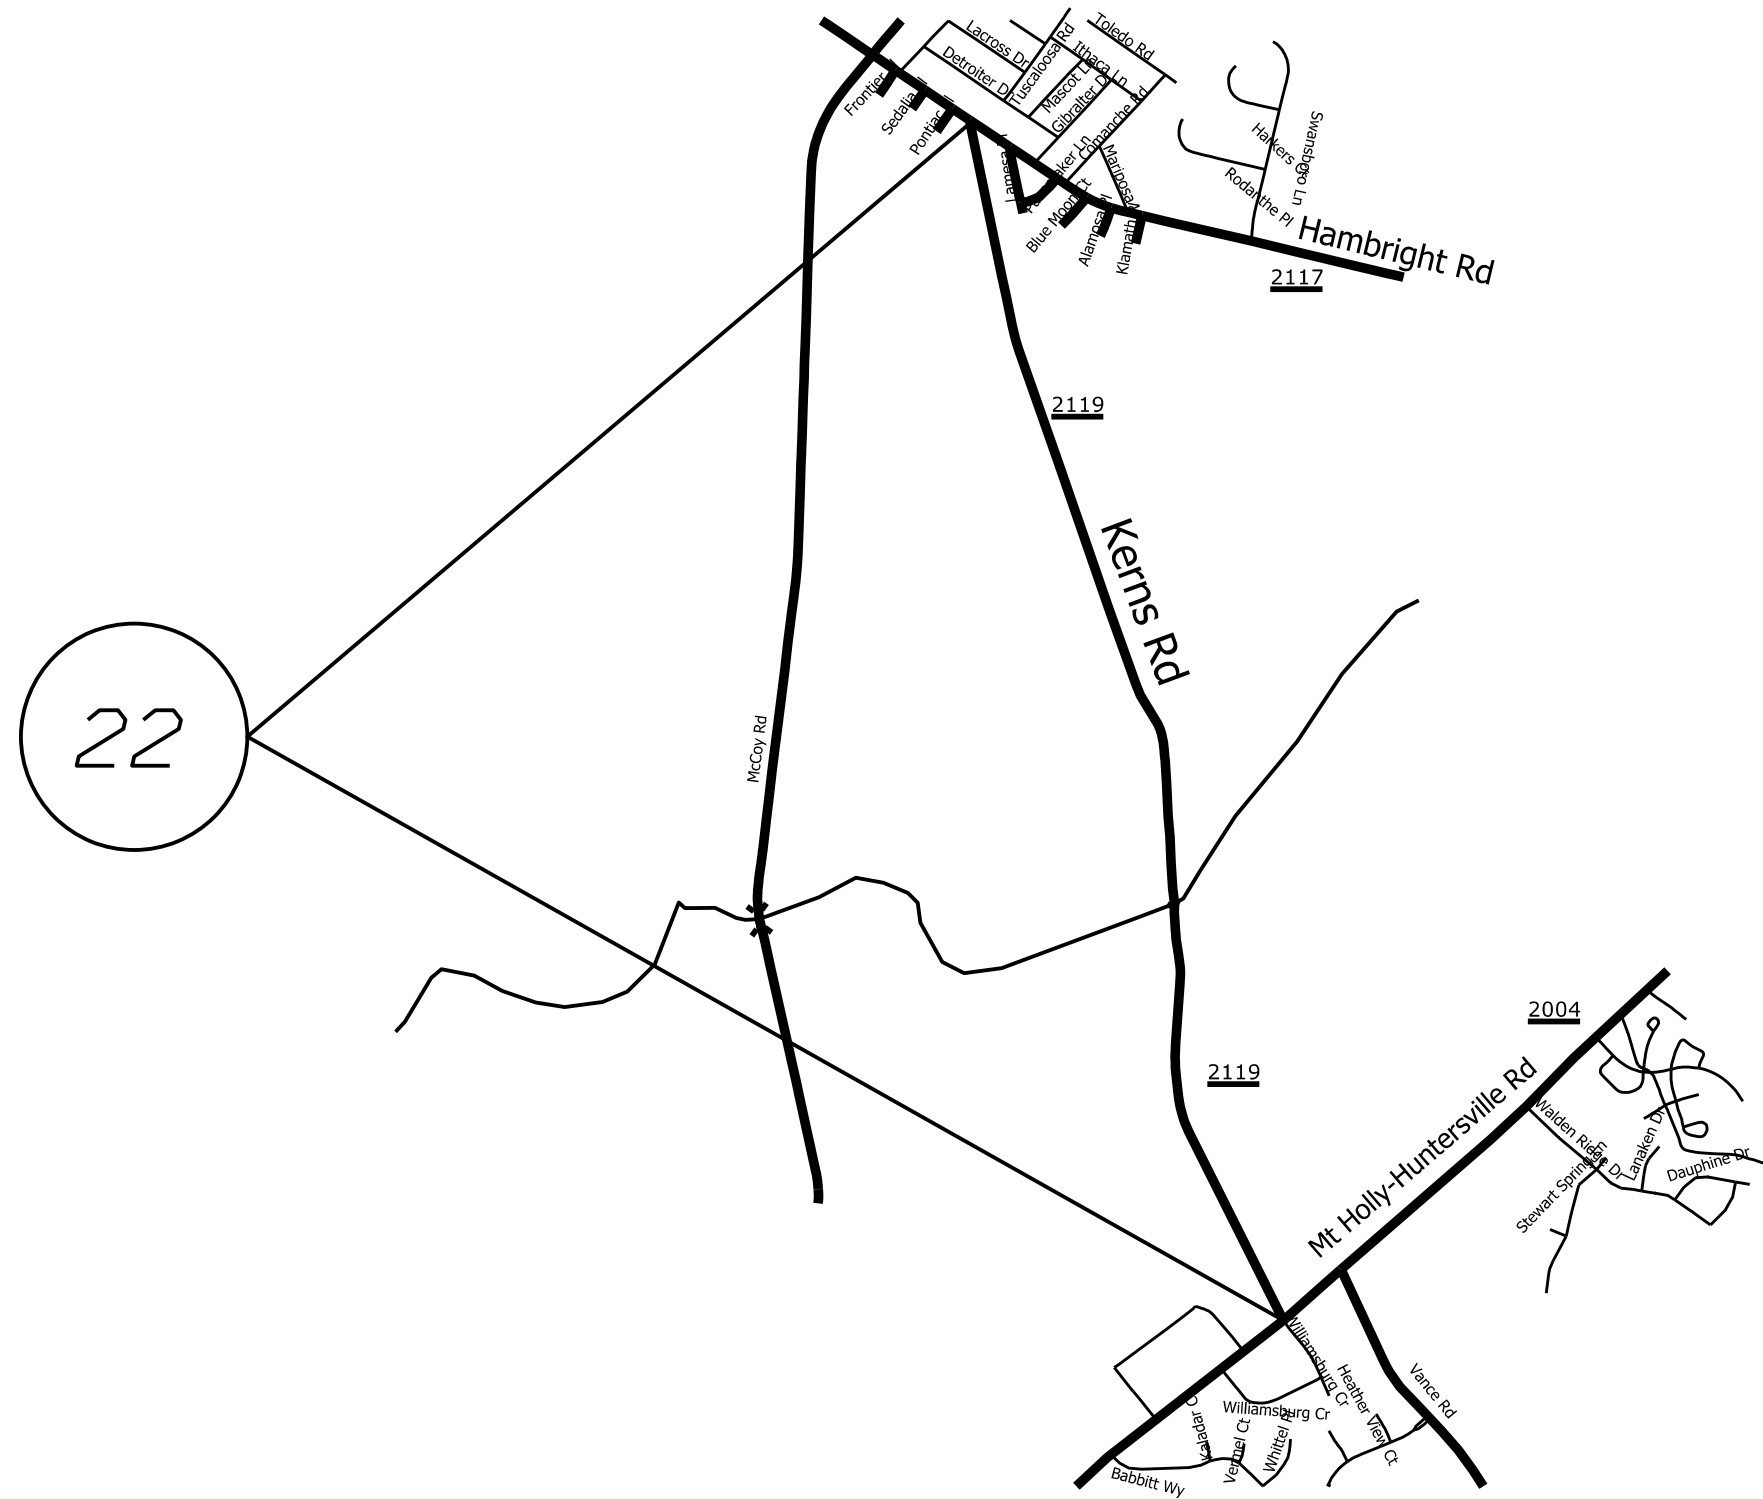

MAP

DESCRIPTION

22 SR 2119 (KERNS RD)

FROM SR 2117 (HAMBRIGHT RD) TO SR 2004
(MT HOLLY-HUNTERSVILLE RD)

2016/2017 MECKLENBURG COUNTY
RESURFACING

SCALE	-NA-		REVISIONS
DATE	4/16		
DWG. BY	TJP		
DESIGN BY	TJP		
APPROVED	WAT		