


| | | | |
|-------------------------------------|-------------|-----------|--------------|
| STATE | PROJECT NO. | SHEET NO. | TOTAL SHEETS |
| N.C. | | | 6 |
| WBS NO. 2016CPT.10.22.10601.1, ETC. | | | |

AS PART OF MAP #9 WIDEN AND OVERLAY AS INDICATED ON ATTACHED PLANS, I-77 SOUTHBOUND ON RAMP.

MILL AND PAVE 4" DEPTH WITHIN I-77 INTERCHANGE PER TYPICAL *29

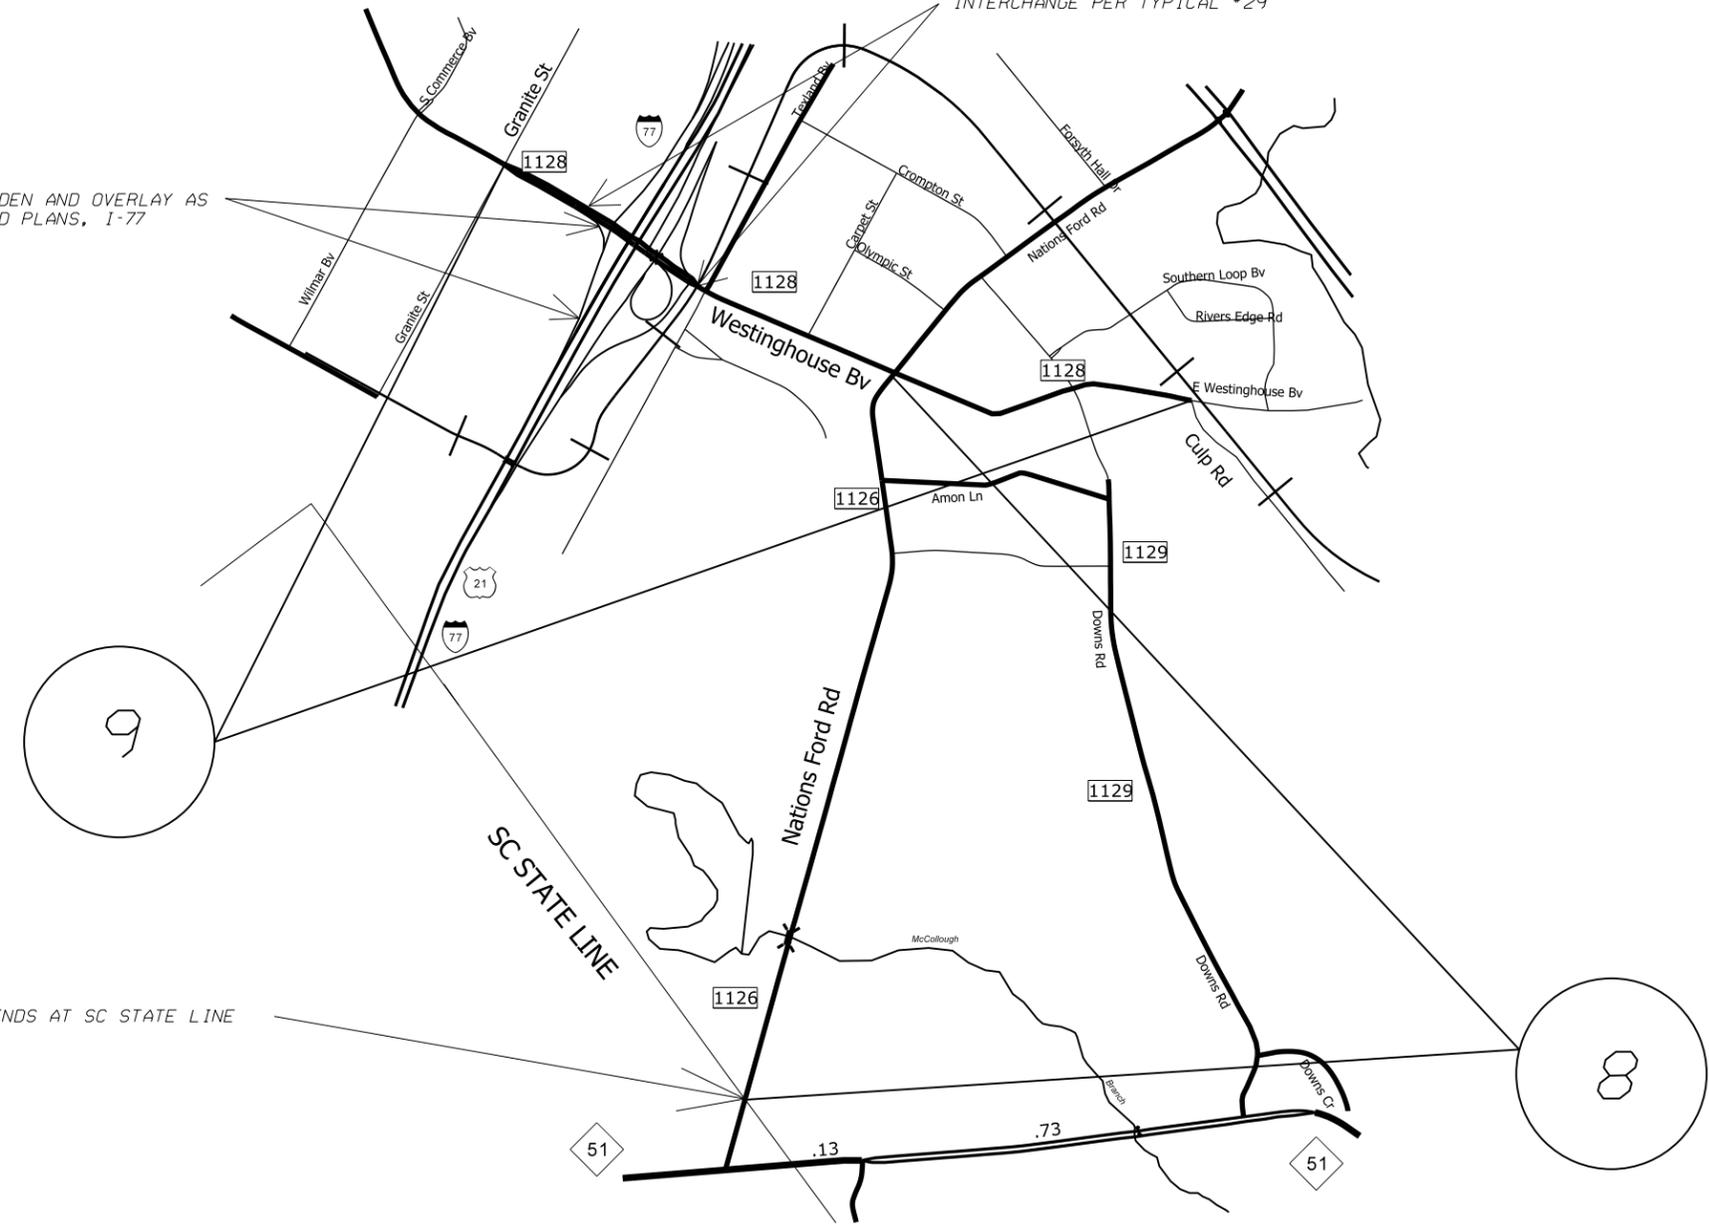

MAP ENDS AT SC STATE LINE

MAP

DESCRIPTION

#8 SR 1126 (NATIONS FORD RD)

FROM SR 1128 (WESTINGHOUSE BV) SC STATE LINE

#9 SR 1128 (WESTINGHOUSE BV)

FROM GRANTIE ST TO END OF MAINTENANCE AT CULP RD

2016/2017 MECKLENBURG COUNTY RESURFACING

| | |
|-----------|------|
| SCALE | -NA- |
| DATE | 4/16 |
| DWG. BY | TJP |
| DESIGN BY | TJP |
| APPROVED | WAT |



| REVISIONS | |
|-----------|--|
| | |
| | |
| | |