


STATE	PROJECT NO.	SHEET NO.	TOTAL SHEETS
N.C.			11
WBS NO. 2016CPT.10.22.10601.1, ETC.			

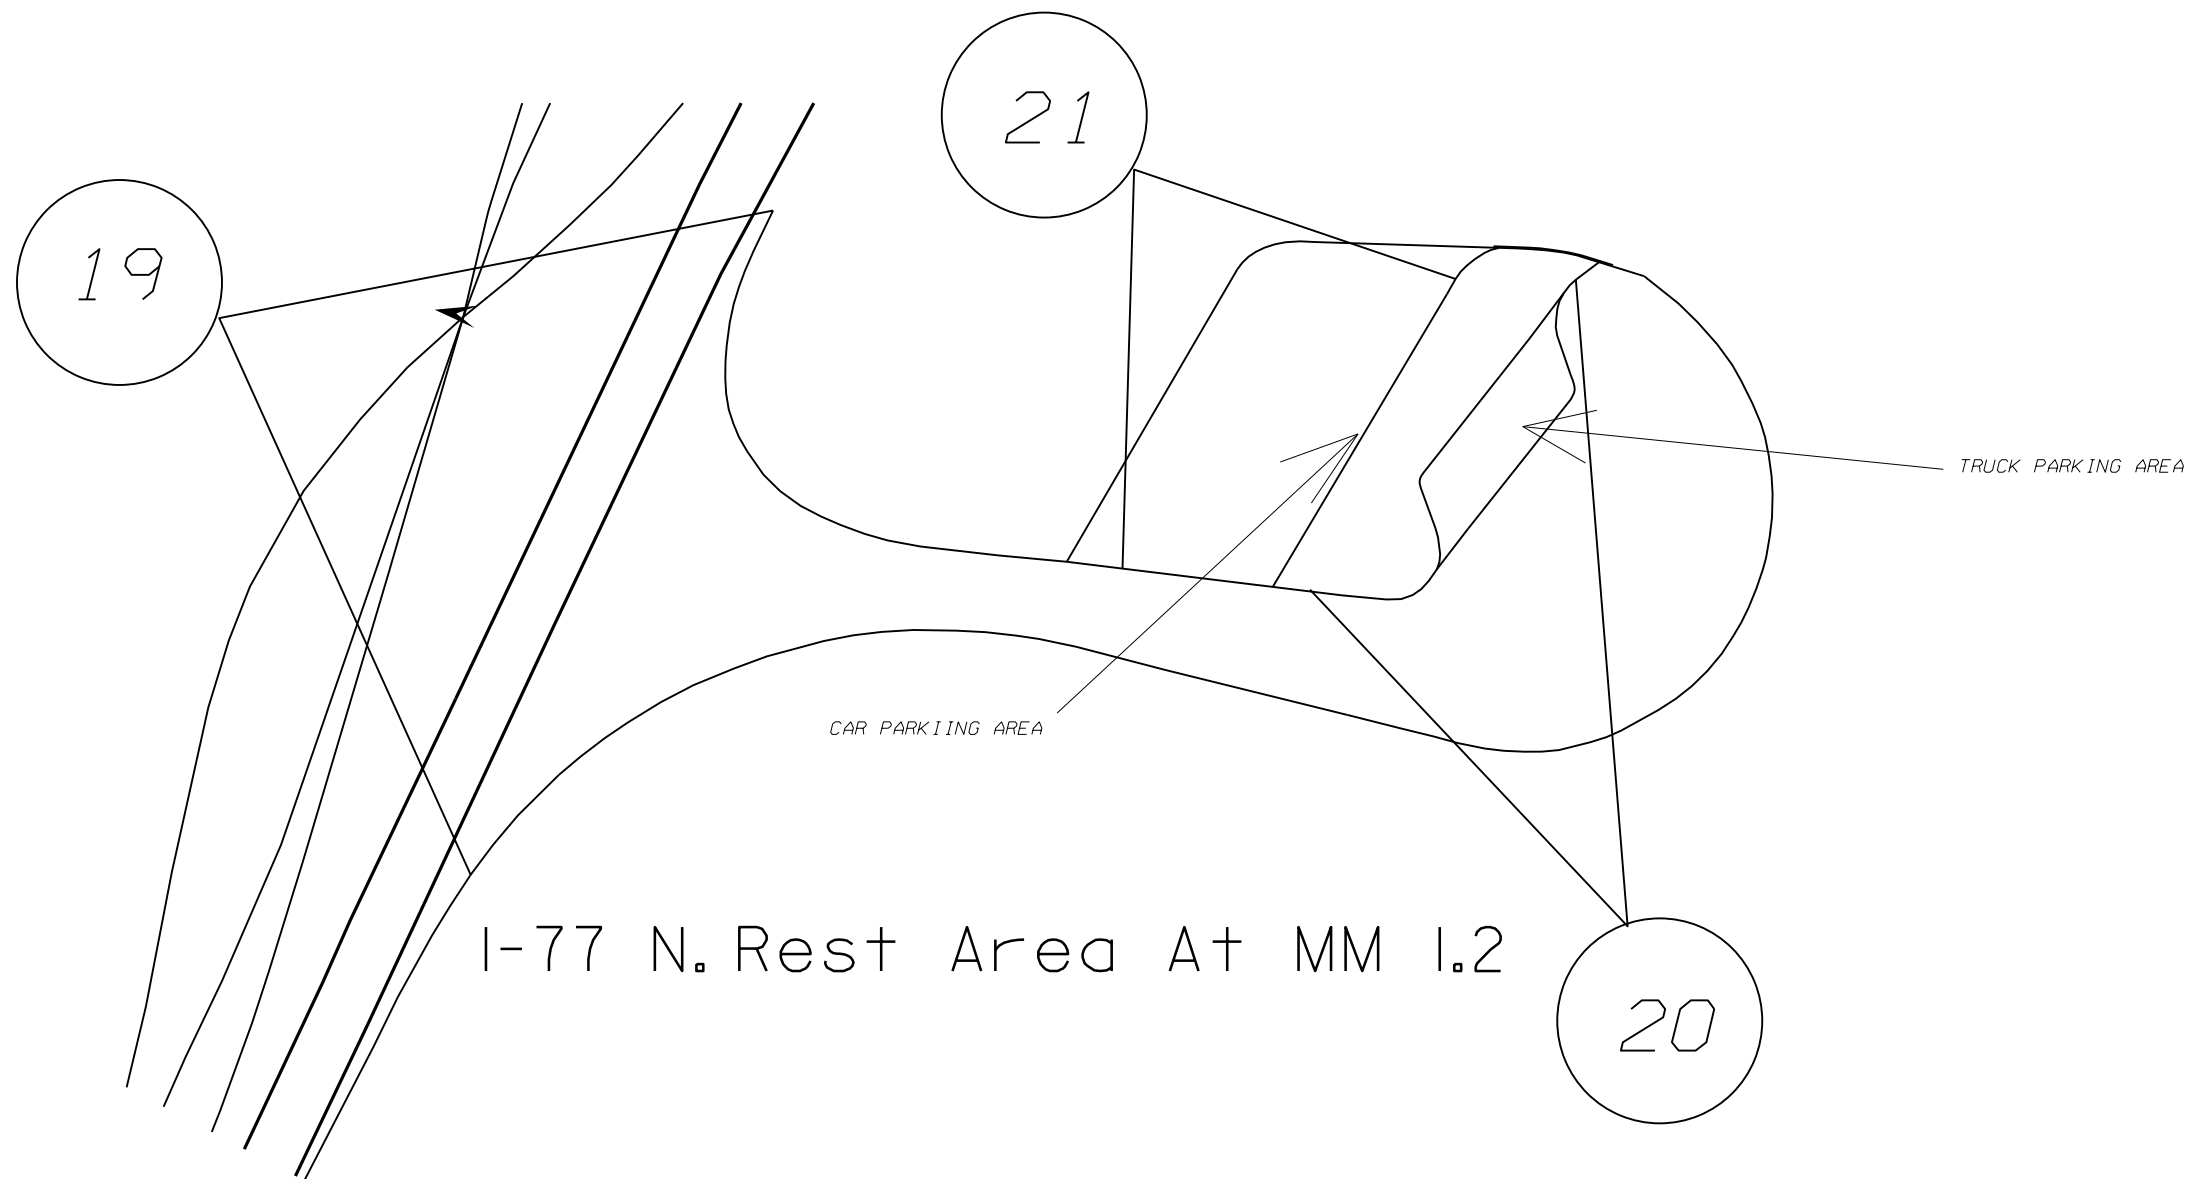

MAP

DESCRIPTION

19 RST 4619 (REST AREA RAMPS AND LOOP ROAD)

FROM I-77 EXIT RAMP AROUND LOOP BACK TO I-77 ON RAMP

20 RST 4621 (REST AREA TRUCK PARKING AND DRIVEWAY)

FROM LOOP ROAD THROUGH TRUCK PARKING TO CAR PARKING DRIVEWAY

21 RST 4620 (REST AREA CAR PARKING AND DRIVEWAY)

FROM LOOP ROAD THROUGH CAR PARKING BACK TO LOOP ROAD

2016/2017 MECKLENBURG COUNTY RESURFACING

SCALE	-NA-
DATE	4/16
DWG. BY	TJP
DESIGN BY	TJP
APPROVED	WAT



REVISIONS	