

STATE	PROJECT NO.	SHEET NO.	TOTAL SHEETS
N.C.			12
WBS NO. 2016CPT.10.22.10601.1, ETC.			


PAVEMENT MARKING SCHEDULE

PAVEMENT MARKING LINES

- | | |
|--|---|
| TA - WHITE EDGELINE (4', 90 MIL) | TU - WHITE DIAGONAL (12', 90 MIL) |
| TB - YELLOW EDGELINE (4', 90 MIL) | TV - YELLOW DIAGONAL (12', 90 MIL) |
| TC - 10FT. WHITE SKIP (4', 120 MIL) | TW - WHITE LINE, RR X (16', 120 MIL) |
| TD - 3FT.-9FT./SP WHITE MINISKIP (4', 120 MIL) | T1 - WHITE STOPBAR (24', 120 MIL) |
| TE - WHITE SOLID LANE LINE (4', 120 MIL) | T3 - WHITE CROSSWALK LINE (24', 120 MIL) |
| TF - 10FT. YELLOW SKIP (4', 120 MIL) | T4 - WHITE RUMBLE STRIP (4', 240 MIL) |
| TH - YELLOW SINGLE CENTER (4', 120 MIL) | T5 - YELLOW RUMBLE STRIP (4', 240 MIL) |
| TI - YELLOW DOUBLE CENTER (4', 120 MIL) | T6 - WHITE EDGELINE (6', 90 MIL) |
| TJ - 10FT. WHITE SKIP (6', 120 MIL) | T7 - YELLOW EDGELINE (6', 90 MIL) |
| TK - 3FT.-9FT./SP WHITE MINISKIP (6', 120 MIL) | T8 - 2FT.-6FT./SP WHITE MINISKIP (4', 120 MIL) |
| TL - WHITE SOLID LANE LINE (6', 120 MIL) | T9 - 2FT.-6FT./SP YELLOW MINISKIP (4', 120 MIL) |
| TM - 10FT. YELLOW SKIP (6', 120 MIL) | T10 - 3FT.-3FT./SP WHITE MINISKIP (12', 120 MIL) |
| TN - WHITE GORELINE (8', 90 MIL) | T11 - 2FT.-6FT./SP WHITE MINISKIP (6', 120 MIL) |
| TO - WHITE DIAGONAL (8', 90 MIL) | T12 - 2FT.-6FT./SP YELLOW MINISKIP (6', 120 MIL) |
| TP - YELLOW DIAGONAL (8', 90 MIL) | T13 - 3FT.-9FT./SP WHITE MINISKIP (8', 120 MIL) |
| TQ - WHITE CROSSWALK LINE (8', 120 MIL) | T14 - 3FT.-9FT./SP WHITE MINISKIP (12', 120 MIL) |
| TR - WHITE SOLID LANE LINE (8', 120 MIL) | T15 - YELLOW SINGLE CENTER (6', 120 MIL) |
| TS - WHITE GORELINE (12', 90 MIL) | T16 - YELLOW DOUBLE CENTER (6', 120 MIL) |
| TT - WHITE SOLID LANE LINE (12', 120 MIL) | T17 - 3FT.-3FT./SP WHITE MINISKIP ENTRANCE LINE (8', 120 MIL) |

PAVEMENT MARKING SYMBOLS


- | | |
|--|--|
| UA - LEFT TURN ARROW (90 MIL) | UU - FISH-HOOK STRAIGHT ARROW (90 MIL) |
| UB - RIGHT TURN ARROW (90 MIL) | UV - FISH-HOOK LEFT/STRAIGHT ARROW (90 MIL) |
| UC - STRAIGHT ARROW (90 MIL) | UW - FISH-HOOK RIGHT/STRAIGHT ARROW (90 MIL) |
| UD - COMBO. LEFT/STRAIGHT ARROW (90 MIL) | UX - FISH-HOOK LEFT/RIGHT ARROW (90 MIL) |
| UE - COMBO. RIGHT/STRAIGHT ARROW (90 MIL) | UY - FISH-HOOK LEFT/RIGHT/STRAIGHT ARROW (90 MIL) |
| UF - COMBO. LEFT/RIGHT ARROW (90 MIL) | UZ - FISH-HOOK W/CIRCLE STRAIGHT ARROW (90 MIL) |
| UG - COMBO. LEFT/RIGHT/STRAIGHT ARROW (90 MIL) | |
| UH - HANDICAP PARKING (90 MIL) | WA - FISH-HOOK W/CIRCLE LEFT ARROW (90 MIL) |
| UI - ALPHANUMERIC CHAR. (120 MIL) | WB - FISH-HOOK W/CIRCLE LEFT/STRAIGHT ARROW (90 MIL) |
| UJ - BICYCLE SYMBOL (90 MIL) | WC - FISH-HOOK W/CIRCLE LEFT/RIGHT/STRAIGHT ARROW (90 MIL) |
| UK - BICYCLE STRAIGHT ARROW (90 MIL) | |
| UL - BICYCLE CHAR. (120 MIL) | WA - PERMANENT RAISED MARKER (YELLOW & YELLOW) |
| UM - 12" YIELD LINE TRIANGLE (90 MIL) | WB - PERMANENT RAISED MARKER (CRYSTAL & RED) |
| UN - 24" YIELD LINE TRIANGLE (90 MIL) | WC - PERMANENT RAISED MARKER (YELLOW & RED) |
| UO - BICYCLE LEFT ARROW (90 MIL) | WD - PERMANENT RAISED MARKER (YELLOW) |
| UP - MERGE ARROW (90 MIL) | WE - SNOWFLOWABLE MARKER (YELLOW & YELLOW) |
| UQ - RAMP ARROW SYMBOL (90 MIL) | WF - SNOWFLOWABLE MARKER (CRYSTAL & RED) |
| UR - SHARROW (90 MIL) | WG - SNOWFLOWABLE MARKER (YELLOW & RED) |
| US - BICYCLE LOOP DETECTOR (90 MIL) | WL - PERMANENT RAISED MARKER (CRYSTAL & CRYSTAL) |
| UT - U-TURN ARROW (90 MIL) | WO - SNOWFLOWABLE MARKER (CRYSTAL & CRYSTAL) |

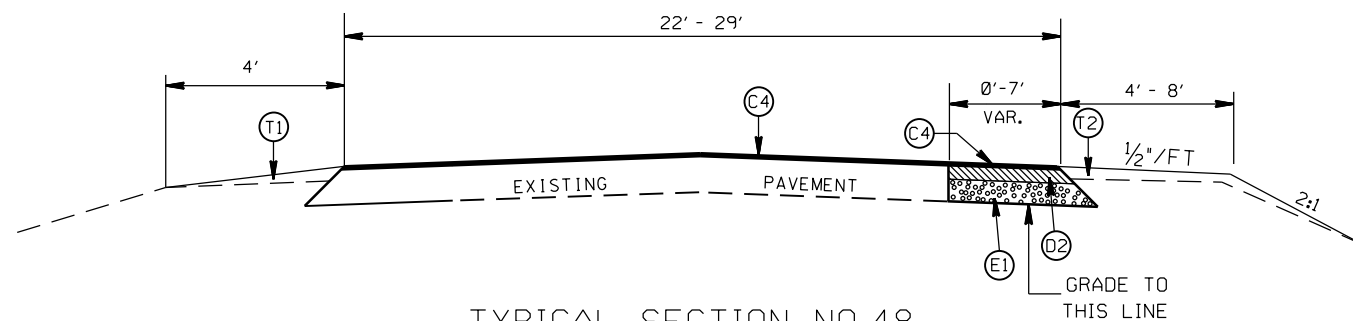

TYPICAL SECTION NO.48

PAVEMENT SCHEDULE

(C4)	PROP. APPROX. 1 1/2" ASPHALT CONC. SURFACE COURSE, TYPE S9.5C, AT AN AVERAGE RATE OF 168 LBS. PER SQ. YD.
(D2)	PROP. APPROX. 2.5" ASPHALT CONC. INTERMEDIATE COURSE, TYPE I19.0C, AT AN AVERAGE RATE OF 285 LBS. PER SQ. YD.
(E1)	PROP. APPROX. 8.0" ASPHALT CONC. BASE COURSE, TYPE B25.0C, AT AN AVERAGE RATE OF 456 LBS. PER SQ. YD. IN EACH OF TWO LAYERS.
(T1)	SHOULDER RECONSTRUCTION (AS DIRECTED BY THE ENGINEER)
(T2)	SHOULDER CONSTRUCTION (AS DIRECTED BY THE ENGINEER)

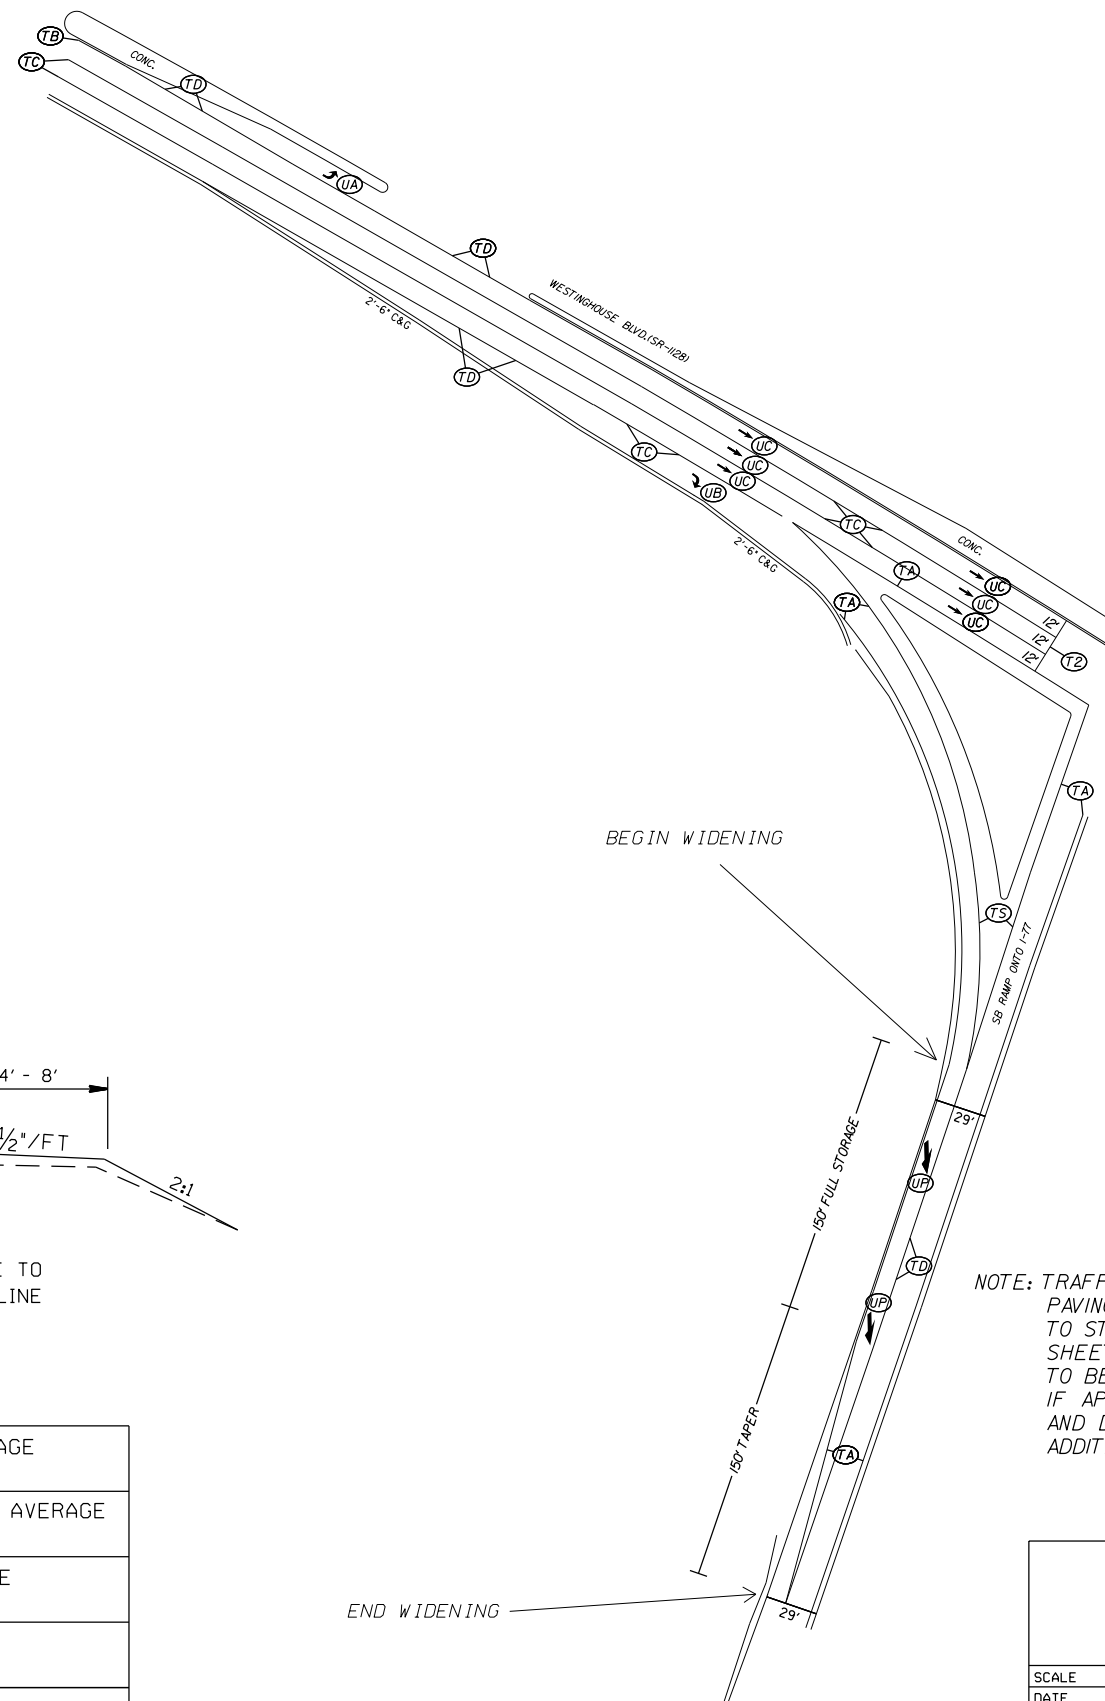

NOTE: TRAFFIC CONTROL FOR THE MILLING AND/OR PAVING OF RAMPS IS TO BE DONE ACCORDING TO STANDARD DRAWING NUMBER 1101.02, SHEETS 9 & 10 UNLESS OTHERWISE APPROVED TO BE CLOSED BY THE ENGINEER. IF APPROVED, CONTRACTOR WILL PROVIDE PLANS AND DEVICES FOR THE DETOUR AT NO ADDITIONAL COST TO THE DEPARTMENT.

2016/2017 MECKLENBURG COUNTY RESURFACING

SCALE	-NA-
DATE	4/16
DWG. BY	TJP
DESIGN BY	TJP
APPROVED	WAT



REVISIONS	