



STATE	PROJECT NO.	SHEET NO.	TOTAL SHEETS
N.C.			29
WBS NO.	2016CPTJ0.22J060LJ		

PAVEMENT SCHEDULE	
C1	PROP. APPROX. 1.5" ASPHALT CONCRETE SURFACE COURSE, TYPE SF9.5A, AT AN AVERAGE RATE OF 165 LBS. PER SQ. YD.
C5	PROP. APPROX. 2.0" ASPHALT CONCRETE SURFACE COURSE, TYPE S9.5C, AT AN AVERAGE RATE OF 224 LBS. PER SQ. YD.
T1	SHOULDER RECONSTRUCTION
V1	PROFILE MILLING 0" TO 1.5"
V3	MILLING 1.5" DEPTH
V4	MILLING 2.0" DEPTH
V5	MILLING 4" DEPTH

RST 4619

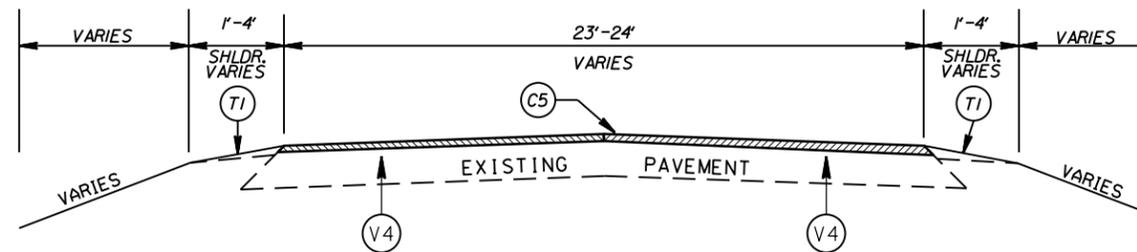

TYPICAL SECTION NO. 43

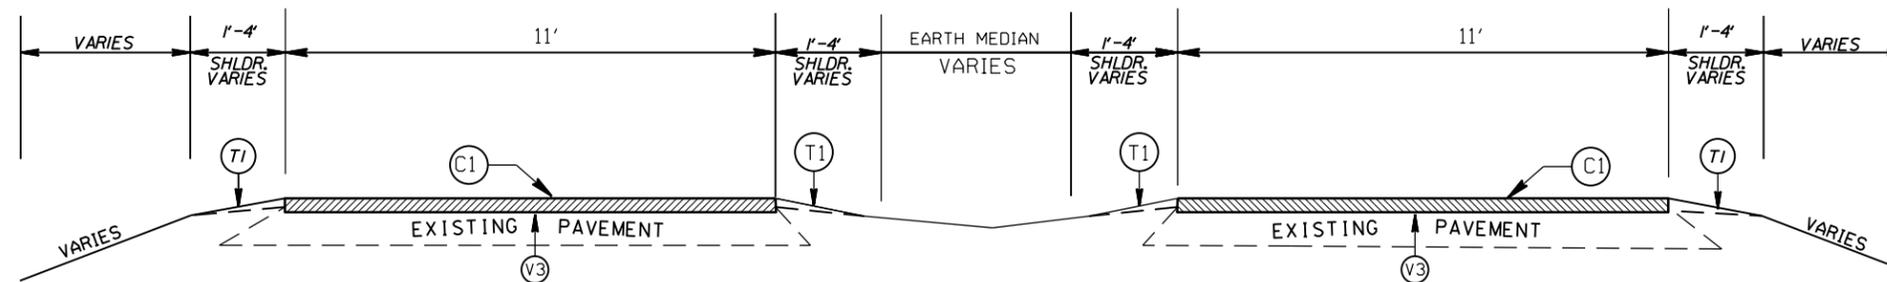

TYPICAL SECTION NO. 44

2016/2017 MECKLENBURG COUNTY RESURFACING

SCALE -NA-
DATE 4/16
DWG. BY TJP
DESIGN BY TJP
APPROVED WAT



REVISIONS	