

SIGN NUMBER: name **BACKG COLOR:** Fluorescent Orange
TYPE: STATIONARY **COPY COLOR:** Black
QUANTITY: 1

SYMBOL	X	Y	WID	HT

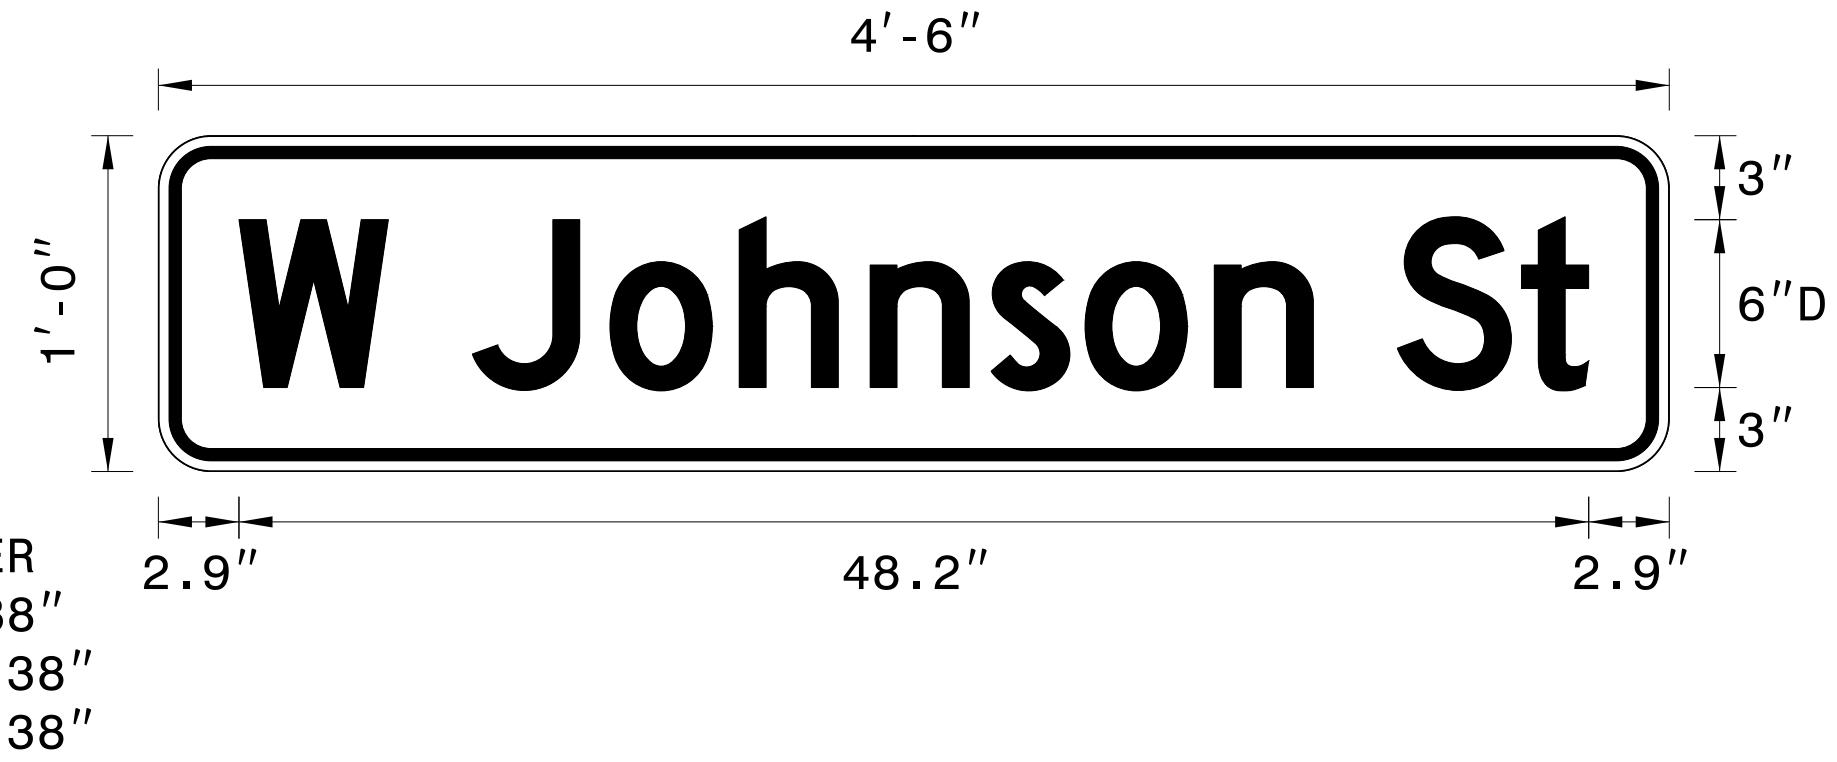
SIGN WIDTH: 4'-6"
HEIGHT: 1'-0"
TOTAL AREA: 4.5 Sq.Ft.

BORDER TYPE: INSET
RECESS: 0.38"
WIDTH: 0.38"
RADII: 1.88"

MAT'L: 0.080" (2.0 mm) ALUMINUM

NO. Z BARS:
LENGTH:

DESIGN BY: CLM **CHECKED BY:** JWG **DATE:** Jun 27, 2015
PROJECT ID: B-5121/B-5317 **DIV:** 5



Spacing Factor is 1 unless specified otherwise

LETTER POSITIONS

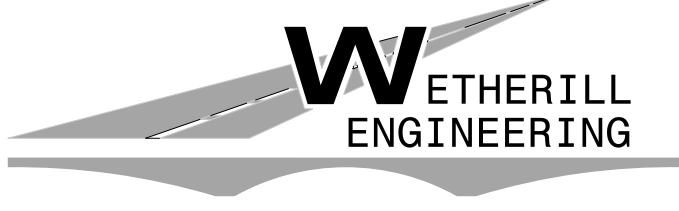
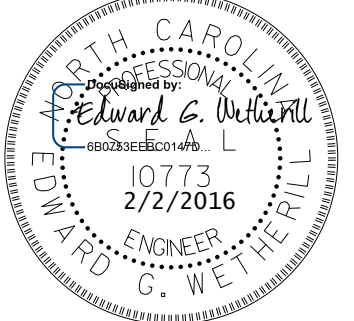

Letter spacings are to start of next letter														Series/Size
W	J	o	h	n	s	o	n	S	t					Text Length
2.9	5.3	3	4.9	4.6	4.7	4.3	3.4	4.6	3.5	3	4.4	2.4	2.9	D 2000
														48.2

FILENAME: Guidesign6

NORTH CAROLINA D.O.T. SIGN DETAIL

TEMPORARY DETOUR SIGNS TO BE PAID FOR AS "STATIONARY WORK ZONE SIGNS"

2/1/2016 P:\2014\B-5121-B-5317\TrafficControl\Top\Current TMP Files\LANE'S CURRENT\Peace St\B5121B5317-TC_TMP_Peace_psh02C.dgn User:skennedy

 <p>1223 Jones Franklin Rd. Raleigh, N.C. 27606 License No. F-0377 Bus: 919 851 8077 Fax: 919 851 8107</p> <p>TRANSPORTATION PLANNING/DESIGN - BRIDGE/STRUCTURE DESIGN CIVIL/SITE DESIGN - GIS/GPS - CONSTRUCTION OBSERVATION</p>		<p>DOCUMENT NOT CONSIDERED FINAL UNLESS ALL SIGNATURES COMPLETED</p> <p>APPROVED: _____ DATE: _____</p> <p>SEAL</p> 		 <p>SPECIAL SIGN DESIGNS</p>	
---	--	---	--	--	--