
B-5121/B-5317 TMP - 17E

OFF-SITE DETOURS FOR NORTHBOUND CAPITAL BLVD. OFF-RAMP/FLYOVER TO WADE AVE. & WADE AVE. ON-LOOP TO NORTHBOUND CAPITAL BLVD. ARE CLOSED FOR CONSTRUCTION OF PROPOSED OFF-RAMP & PROPOSED ON-LOOP UNDER AN ICT AND FOR WEEKEND CLOSURES FOR PAVEMENT REMOVAL & REPLACEMENT, AS REQUIRED.


DETOUR SIGNING

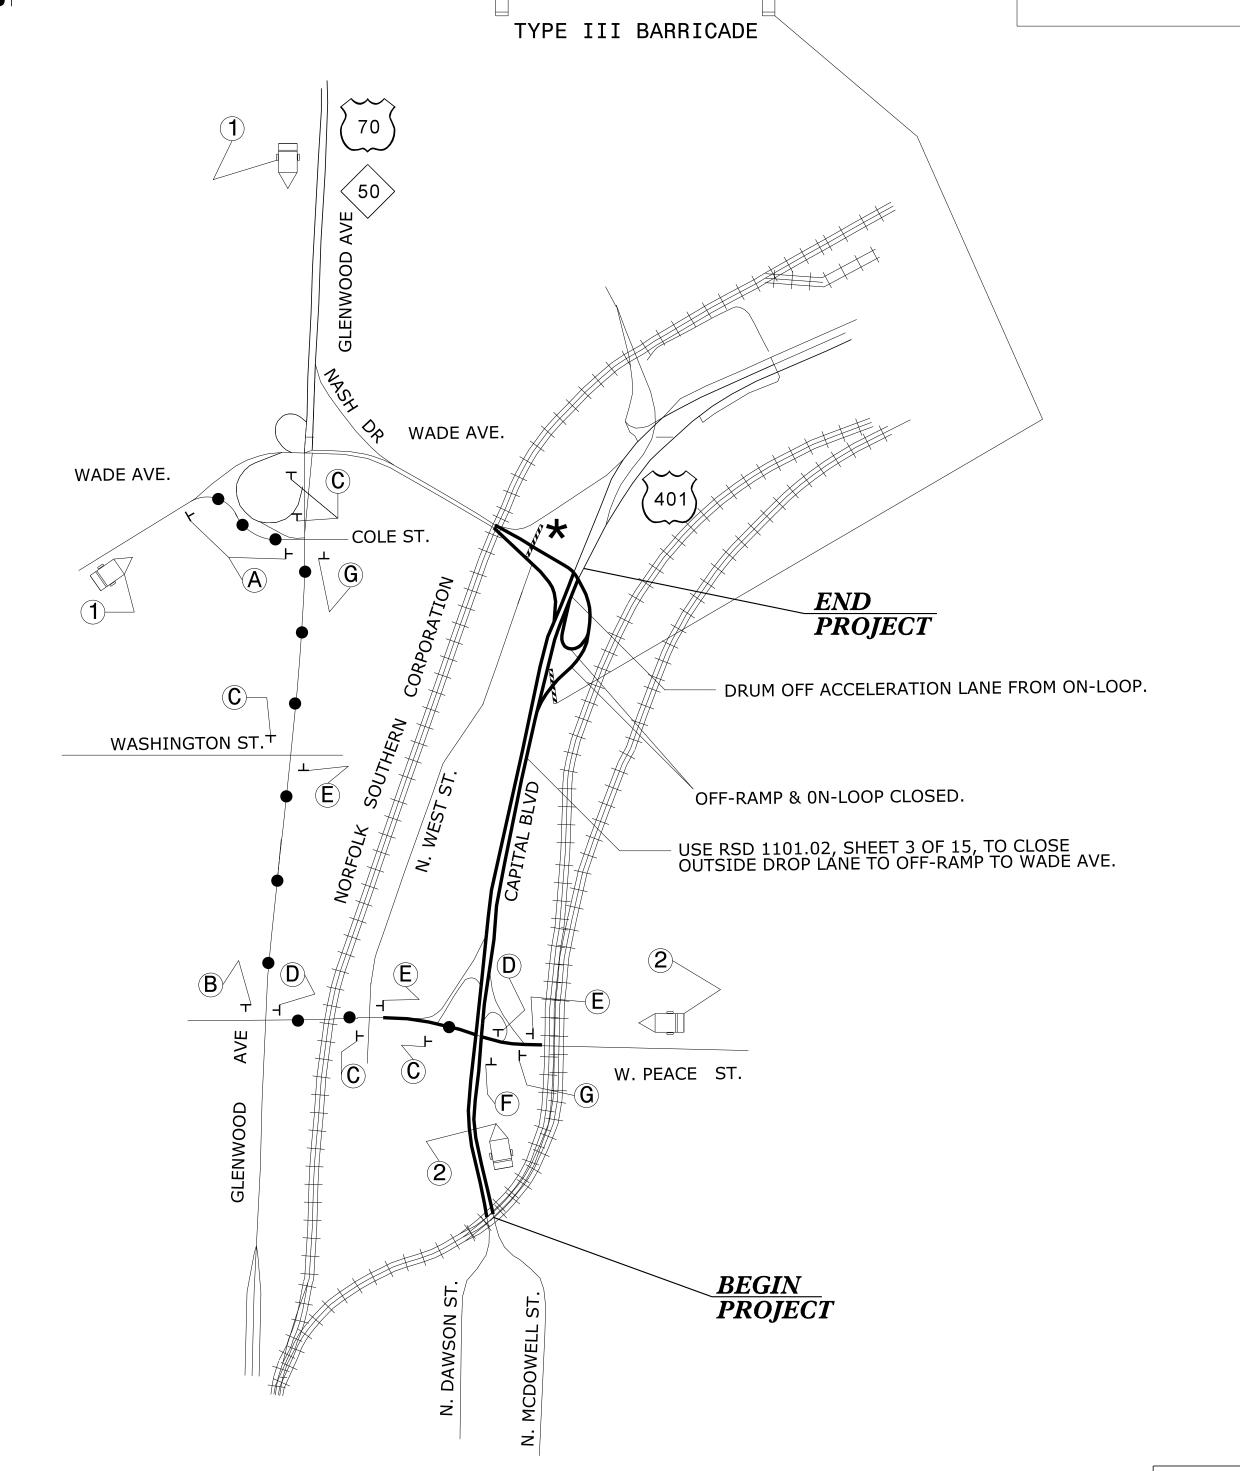



DETOUR ROUTE

R11-2 48" x 30"

CLOSED W1-6L

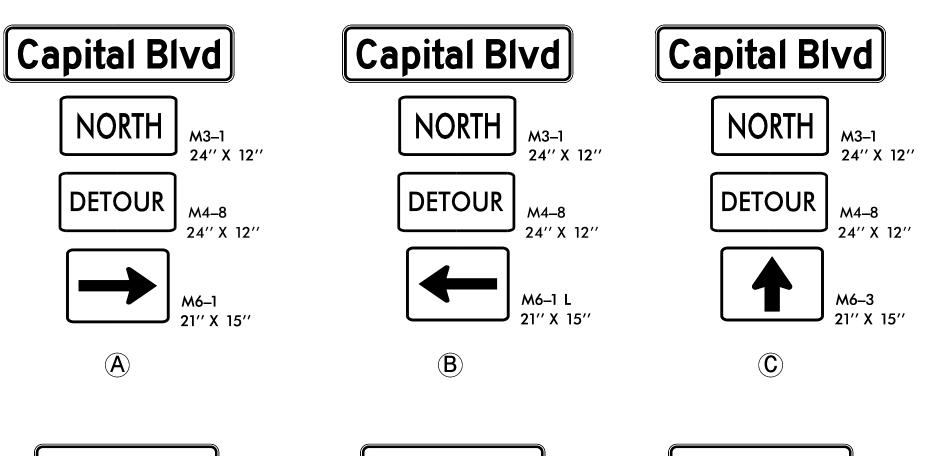

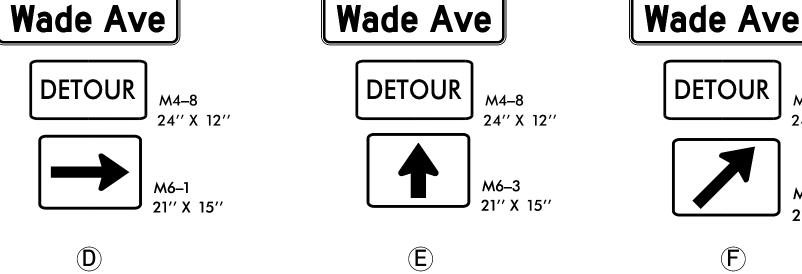

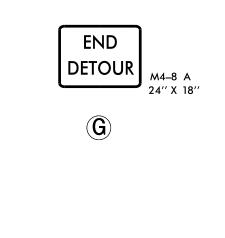

CHANGEABLE MESSAGE SIGNS (CMS)

PLACE CMS AS DIRECTED BY THE ENGINEER.

MESSAGE NO. 1	MESSAGE NO. 2	MESSAGE NO. 1	MESSAGE NO. 2
ON-LOOP TO NORTH CAPITAL	CLOSED FOLLOW DETOUR	OFF-RAMP TO WADE CLOSED	FOLLOW DETOUR
CHANGEABLE MESSAGE SIGN		CHANGEABLE MESSAGE SIGN	
1		2)

NOTES: SEE TMP-2B FOR "CAPITAL BLVD" & TMP-2E FOR "WADE AVE" SPECIAL SIGN DESIGNS.


★ SEE RSD 1101.03, SHEET 2 OF 9, TO CLOSE ON-LOOP TO NORTHBOUND CAPITAL BLVD.

DOCUMENT NOT CONSIDERED FINAL



1223 Jones Franklin Rd. Raleigh, N.C. 27606 Liscense No. F-0377 Bus: 919 851 8077 Fax: 919 851 8107

APPROVED: Edward G. Wether SEAL 10773 **2/2/2016** D. SNGINEEF

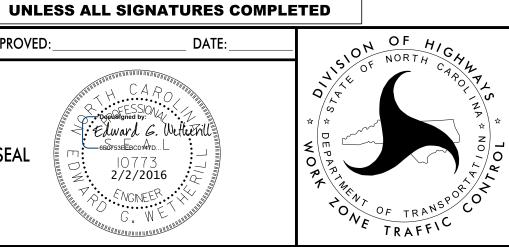

DETOUR | M4-8

TEMPORARY TRAFFIC CONTROL DETAIL

TRANSPORTATION PLANNING/DESIGN - BRIDGE/STRUCTURE DESIGN CIVIL/SITE DESIGN - GIS/GPS - CONSTRUCTION OBSERVATION