

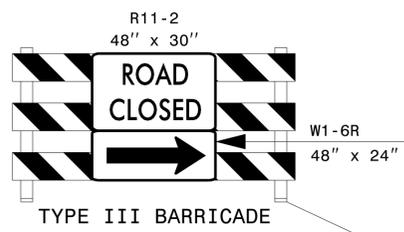


OFF-SITE DETOUR WHEN NORTHBOUND CAPITAL BLVD. IS CLOSED AT WADE AVE. FOR NIGHTTIME BRIDGE WORK.

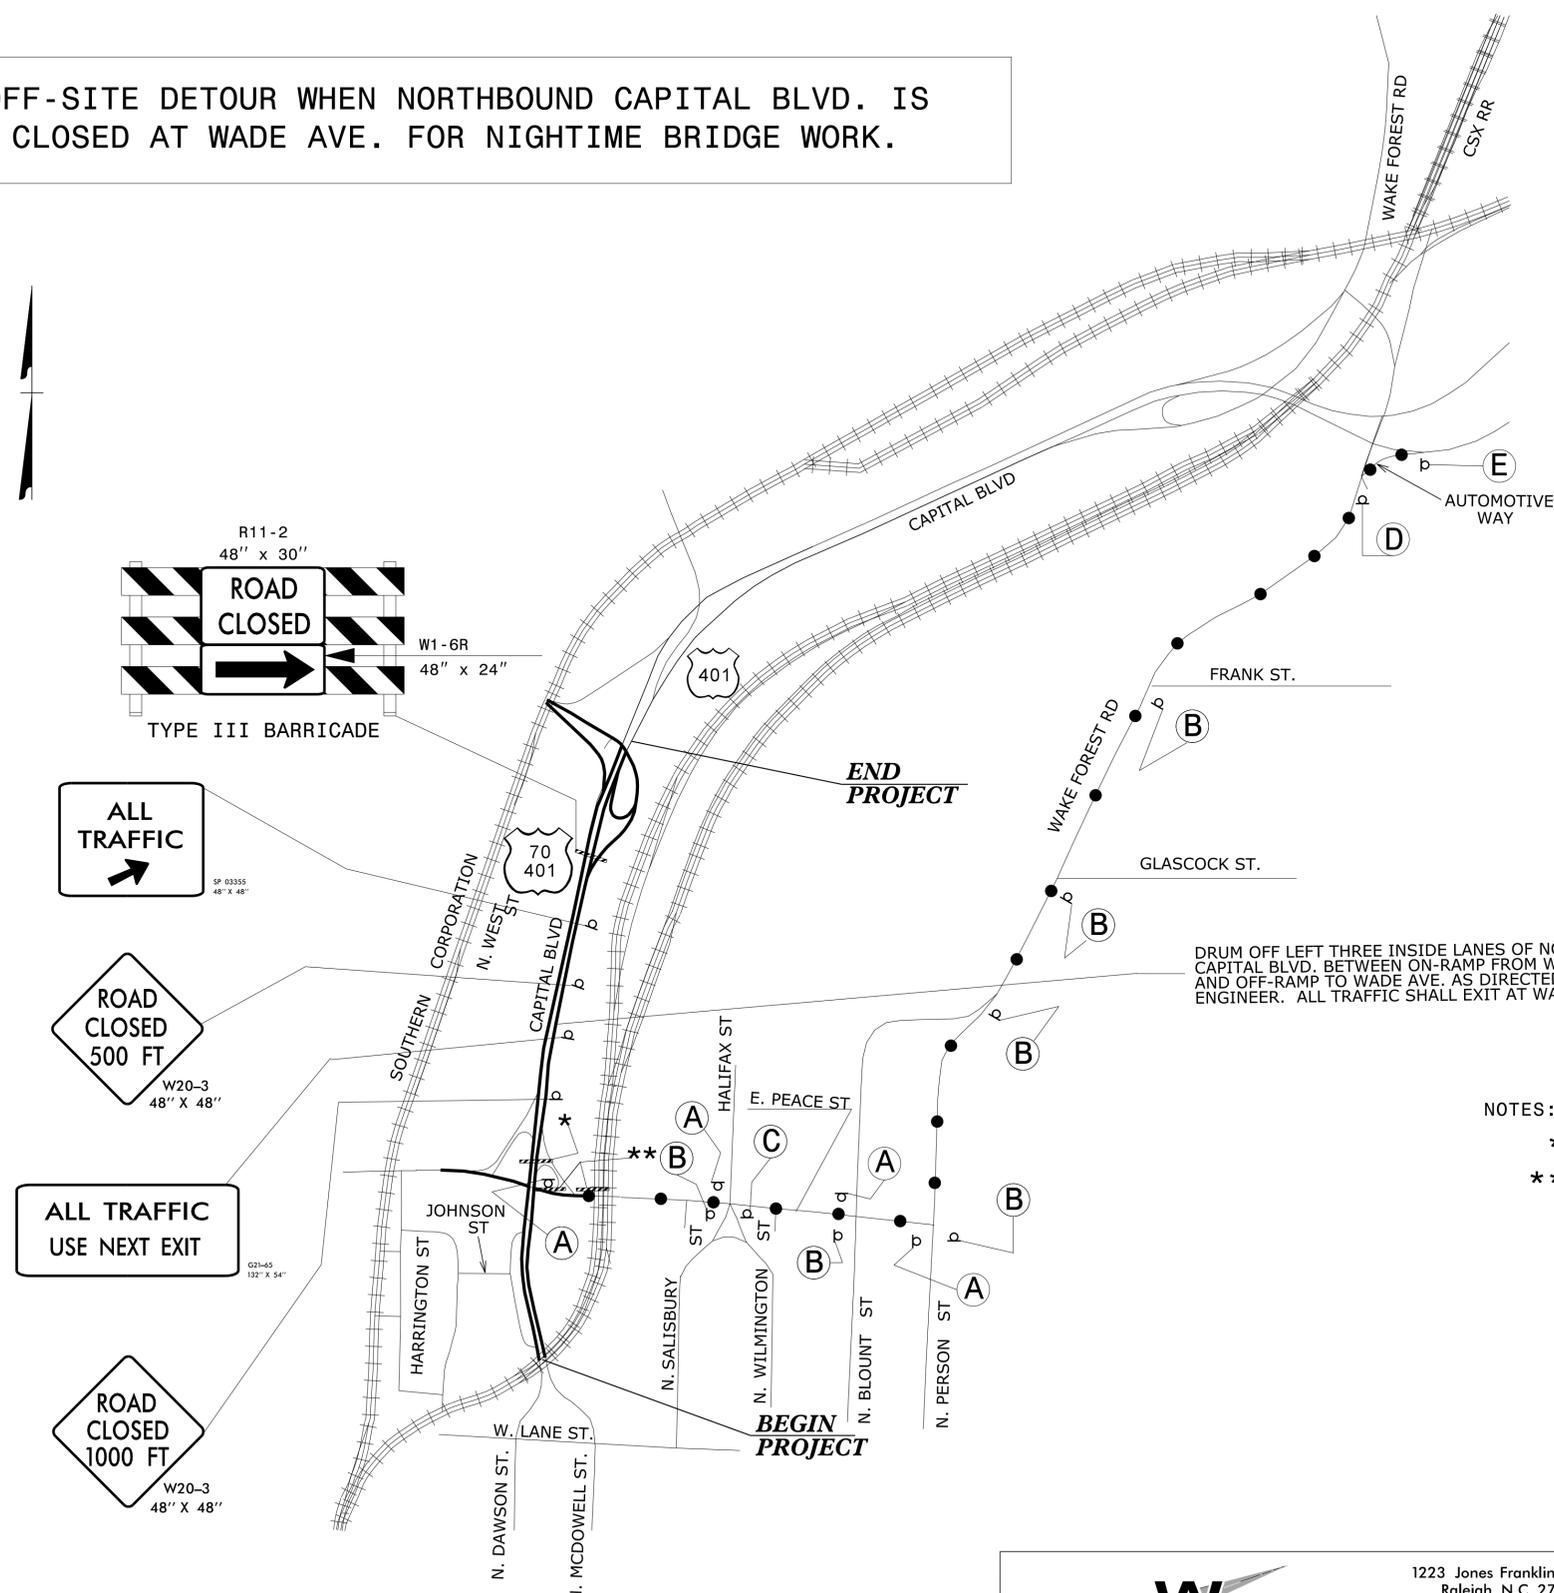

DETOUR SIGNING

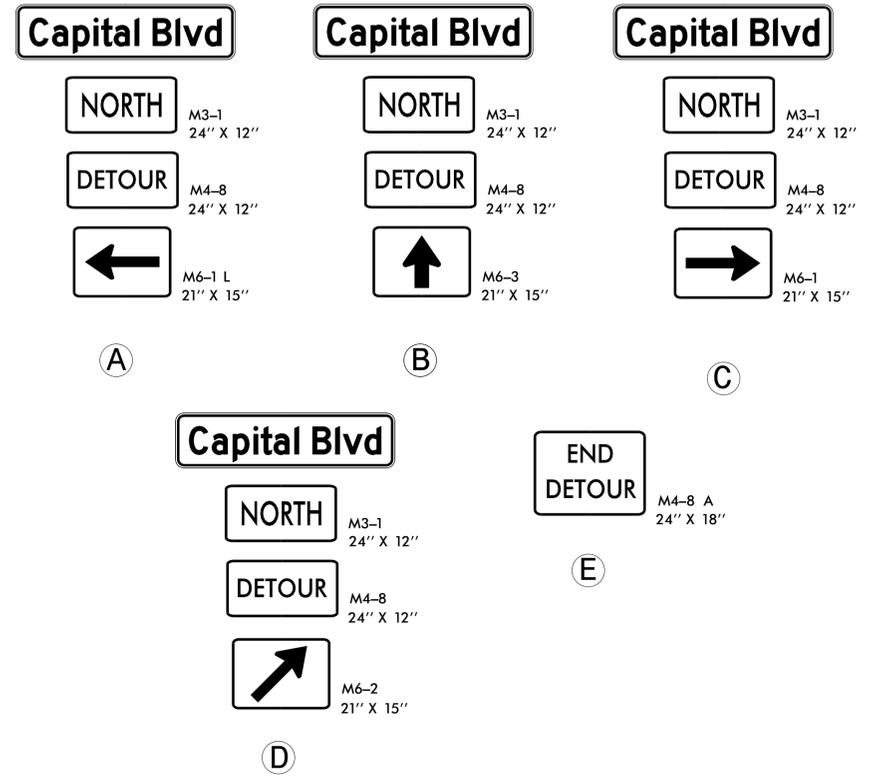

DRUM OFF LEFT THREE INSIDE LANES OF NORTHBOUND CAPITAL BLVD. BETWEEN ON-RAMP FROM W. PEACE ST. AND OFF-RAMP TO WADE AVE. AS DIRECTED BY THE ENGINEER. ALL TRAFFIC SHALL EXIT AT WADE AVE.

- NOTES: SEE TMP-2B FOR "CAPITAL BLVD" SPECIAL SIGN DESIGN.
 * SEE RSD 1101.03, SHEET 7 OF 9, TO CLOSE NORTHBOUND CAPITAL BLVD.
 ** SEE RSD 1101.03, SHEET 1 OF 9, FOR TYPE III BARRICADE LOCATIONS WITH ATTACHED SIGNING & ADDITIONAL SIGNING FOR ROAD CLOSURE.



DOCUMENT NOT CONSIDERED FINAL
UNLESS ALL SIGNATURES COMPLETED

WETHERILL ENGINEERING
 TRANSPORTATION PLANNING/DESIGN - BRIDGE/STRUCTURE DESIGN
 CIVIL/SITE DESIGN - GIS/GPS - CONSTRUCTION OBSERVATION

1223 Jones Franklin Rd.
 Raleigh, N.C. 27606
 License No. F-0377
 Bus: 919 851 8077
 Fax: 919 851 8107

APPROVED: _____ DATE: _____

SEAL

TEMPORARY TRAFFIC CONTROL DETAIL