


USE FOR LIGHTING CONSTRUCTION ONLY

PROJECT REFERENCE NO. SHEET NO.
B-5121/B-5317 E4


NTS

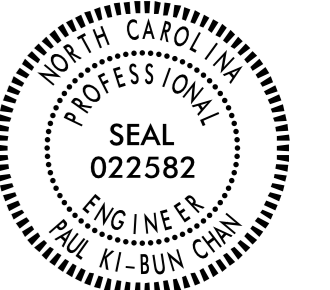

DocuSigned by:
Paul Chan 6/3/2016

DOCUMENT NOT CONSIDERED FINAL
UNLESS ALL SIGNATURES COMPLETED

SEE SHEET "E1" FOR
LEGEND & △ NOTES

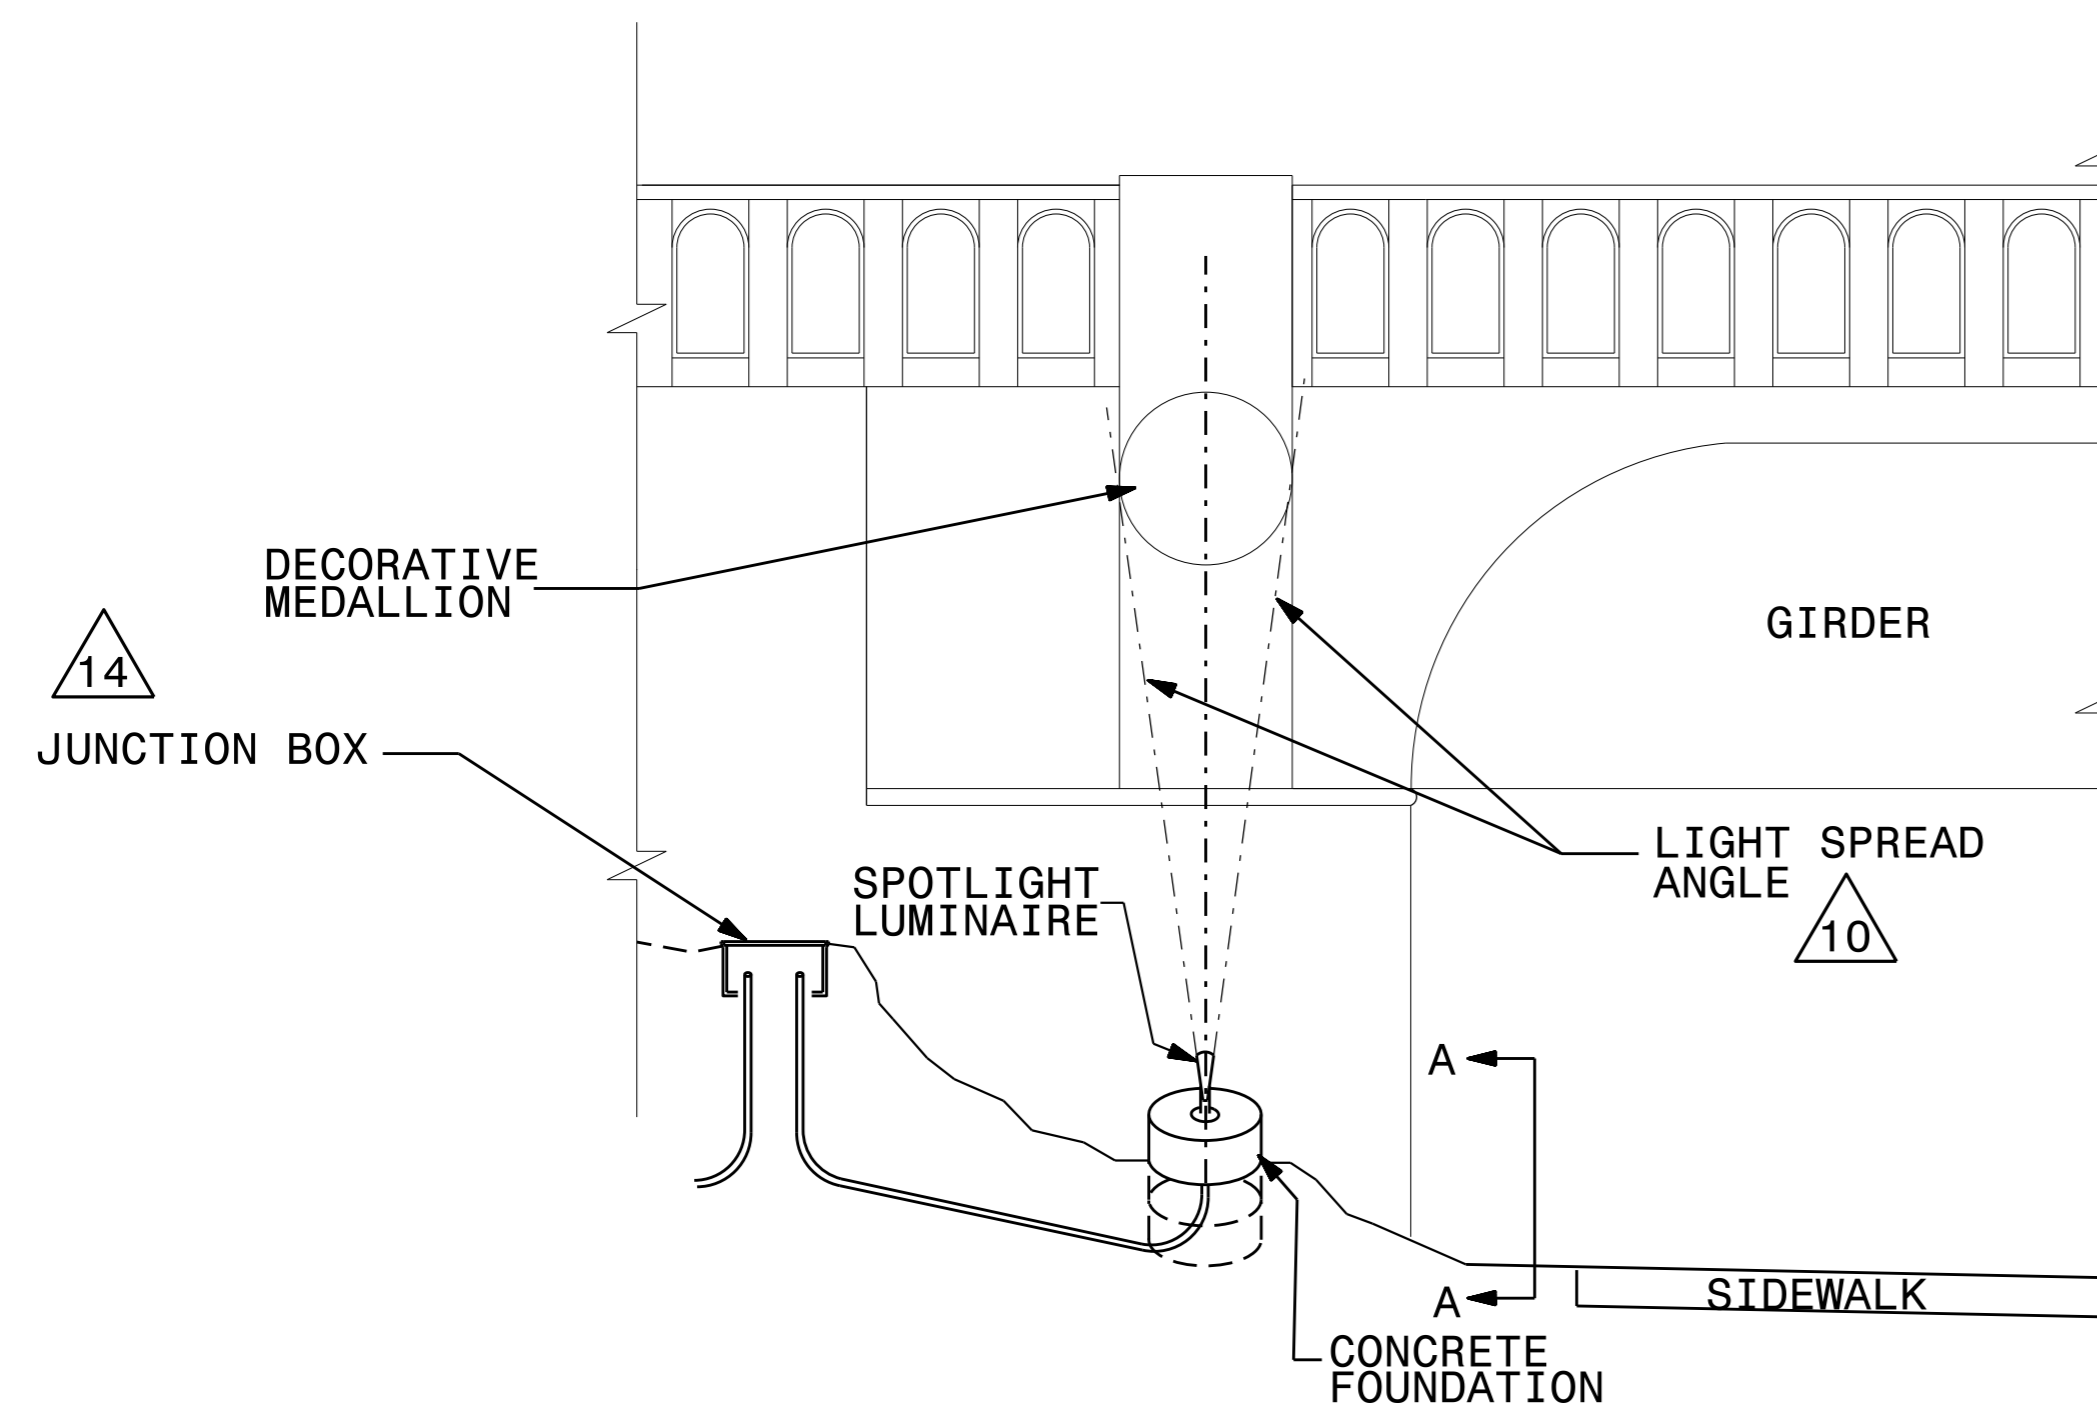

△ 14

DECORATIVE
MEDALLION

JUNCTION BOX

SPOTLIGHT
LUMINAIRE

GIRDER


LIGHT SPREAD
ANGLE

△ 10

A

SIDEWALK

CONCRETE
FOUNDATION

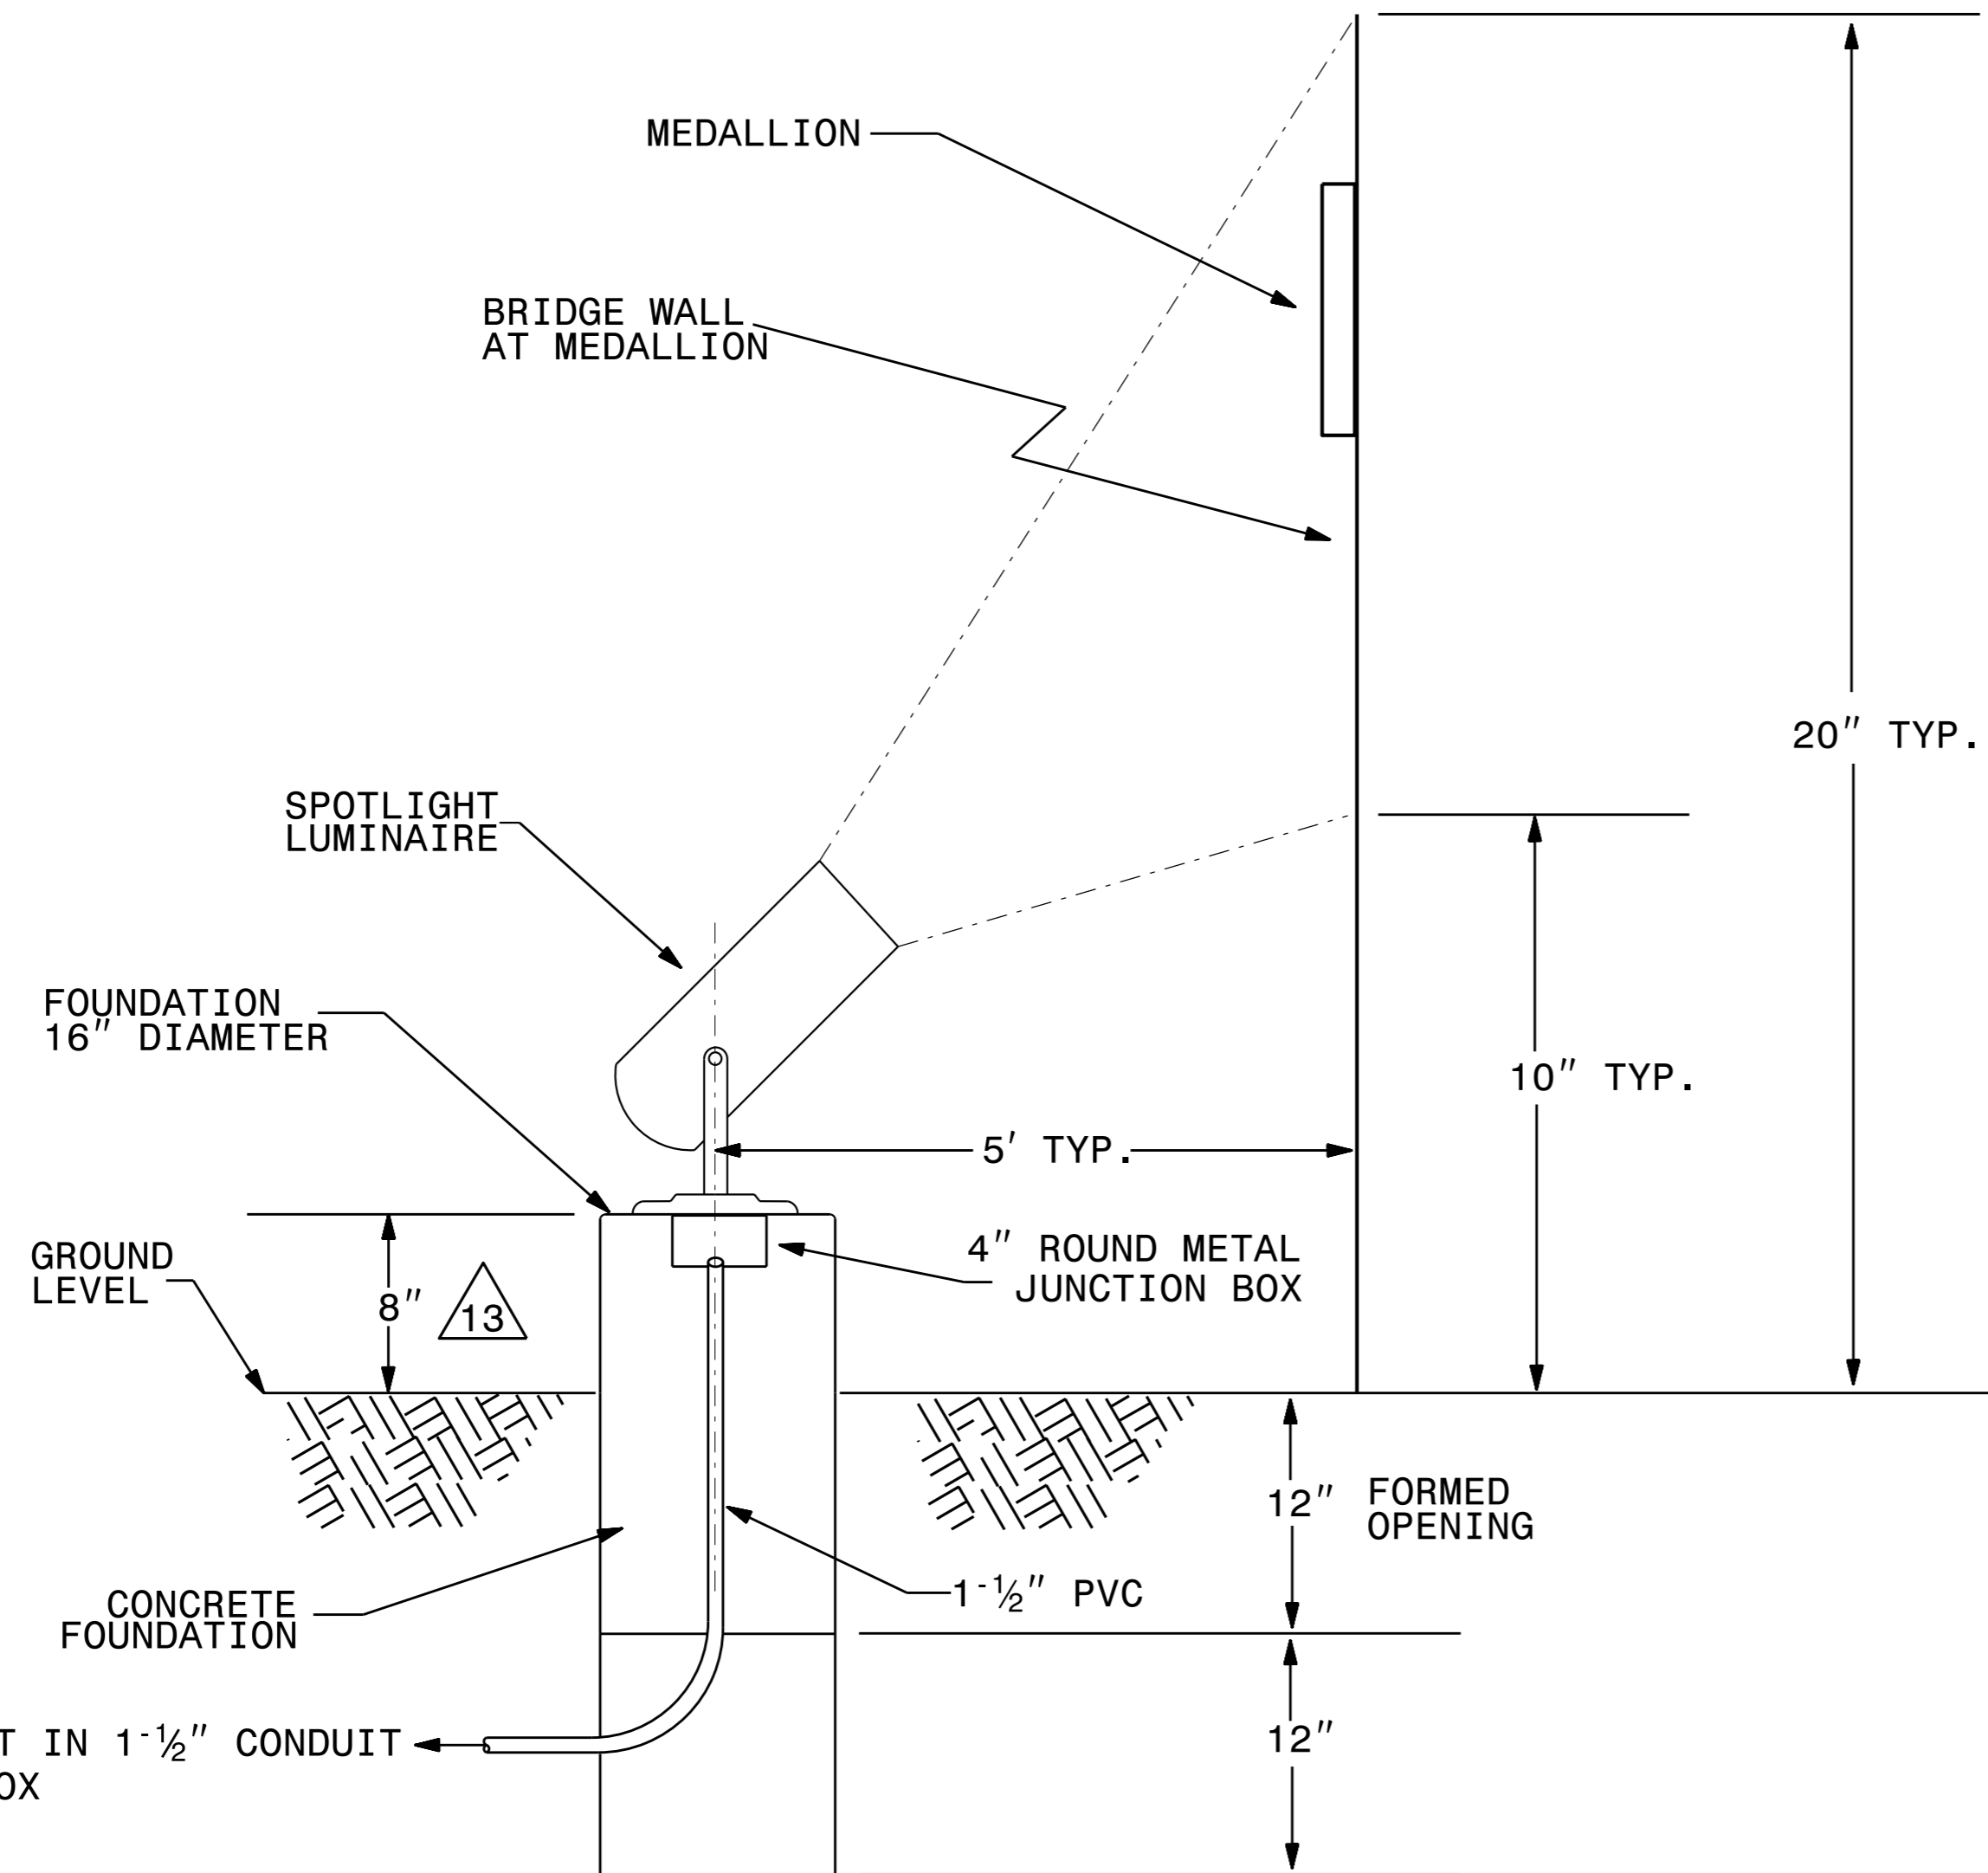

MEDALLION

BRIDGE WALL
AT MEDALLION

20" TYP.

SPOTLIGHT
LUMINAIRE

FOUNDATION
16" DIAMETER

10" TYP.

GROUND
LEVEL

8"

△ 13

5' TYP.

4" ROUND METAL
JUNCTION BOX

CONCRETE
FOUNDATION

12" FORMED
OPENING

1-1/2" PVC

12"

FEEDER CIRCUIT IN 1-1/2" CONDUIT
TO JUNCTION BOX

VIEW A-A

2			
1			
Rev.	Date	Description	Approved
NORTH CAROLINA DEPARTMENT OF TRANSPORTATION ROADWAY DESIGN LIGHTING/ELECTRICAL SECTION LIGHTING DETAILS SPOTLIGHT LUMINAIRE PLACEMENT (TYPICAL) WAKE COUNTY			
Drawn By:	Approved By:	Dwg No.:	
AB			