


20+00 20+50 21+00 21+50 22+00 22+50 23+00 23+50

GRADE DATA -L-


(+2.1776% (-)4.3053%
 PI = 22+25.00 -L-
 EL. 304.98
 VC = 300'

SPAN A

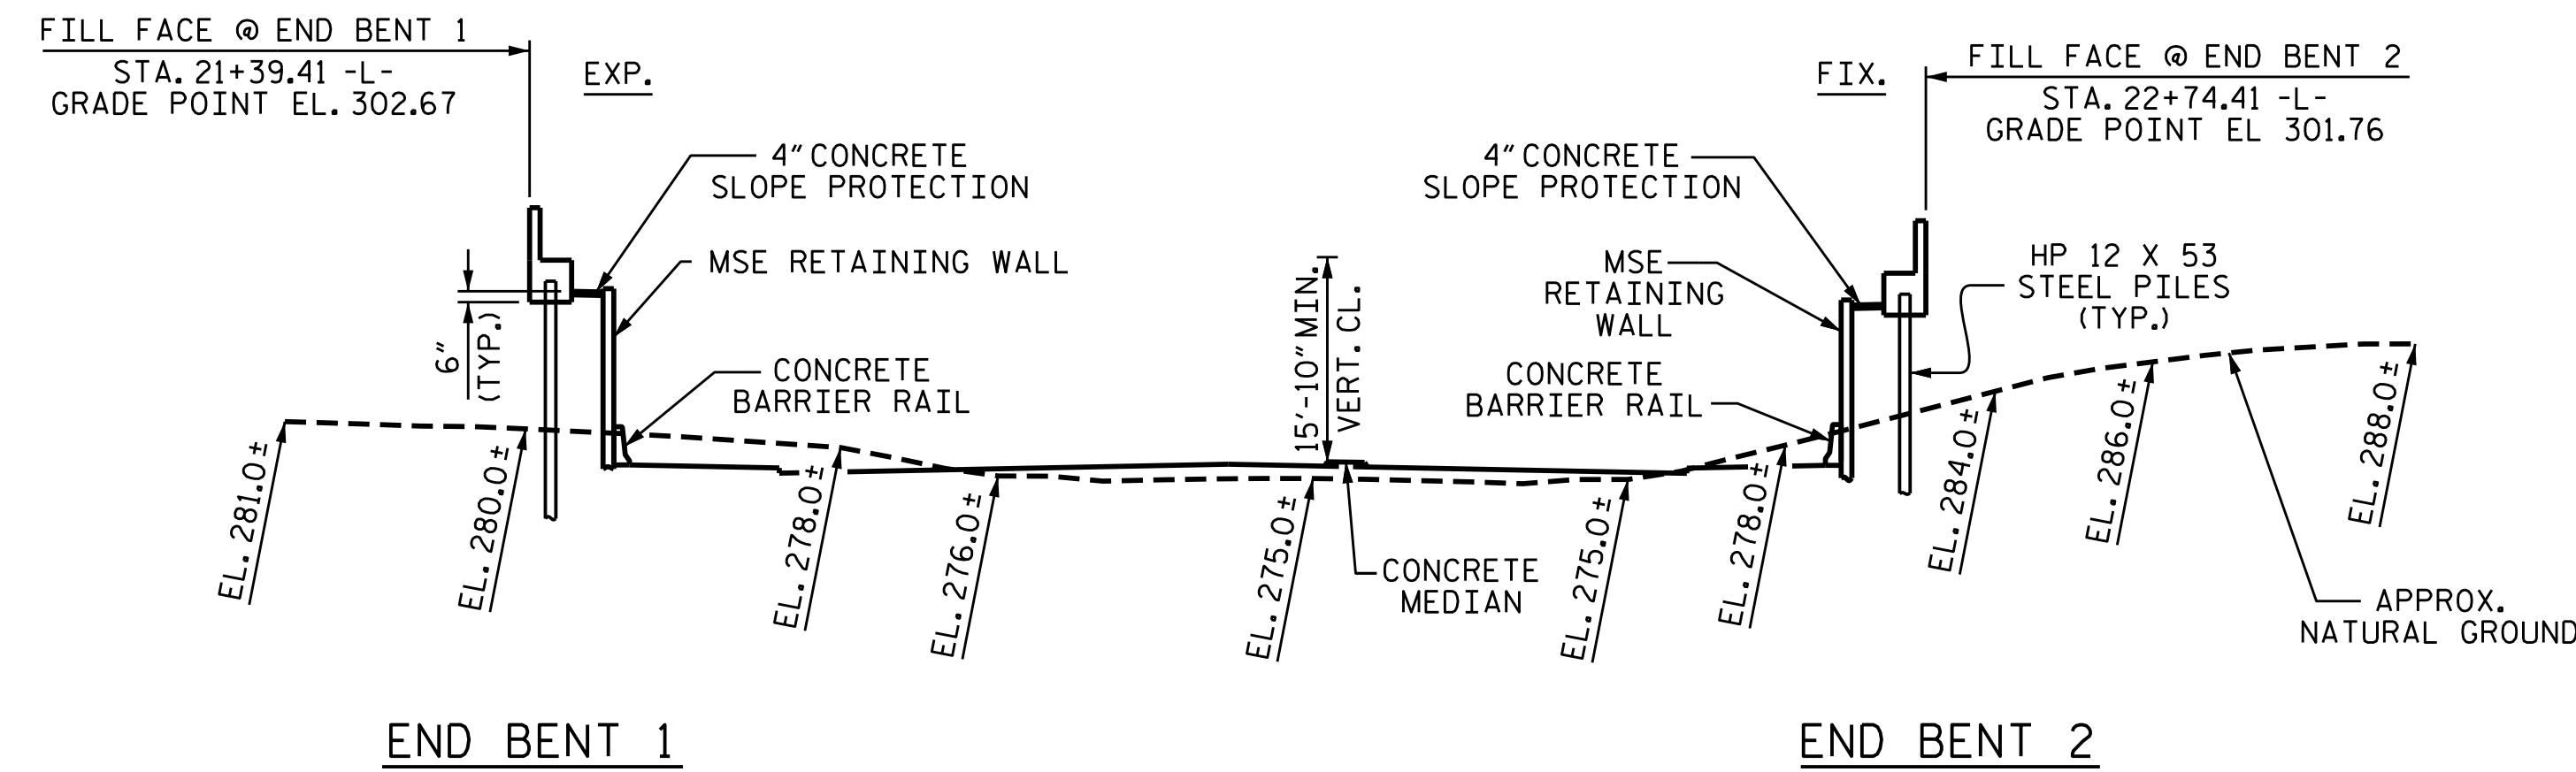

SECTION ALONG -L-

SECTION AT END BENT ARE AT RIGHT ANGLES

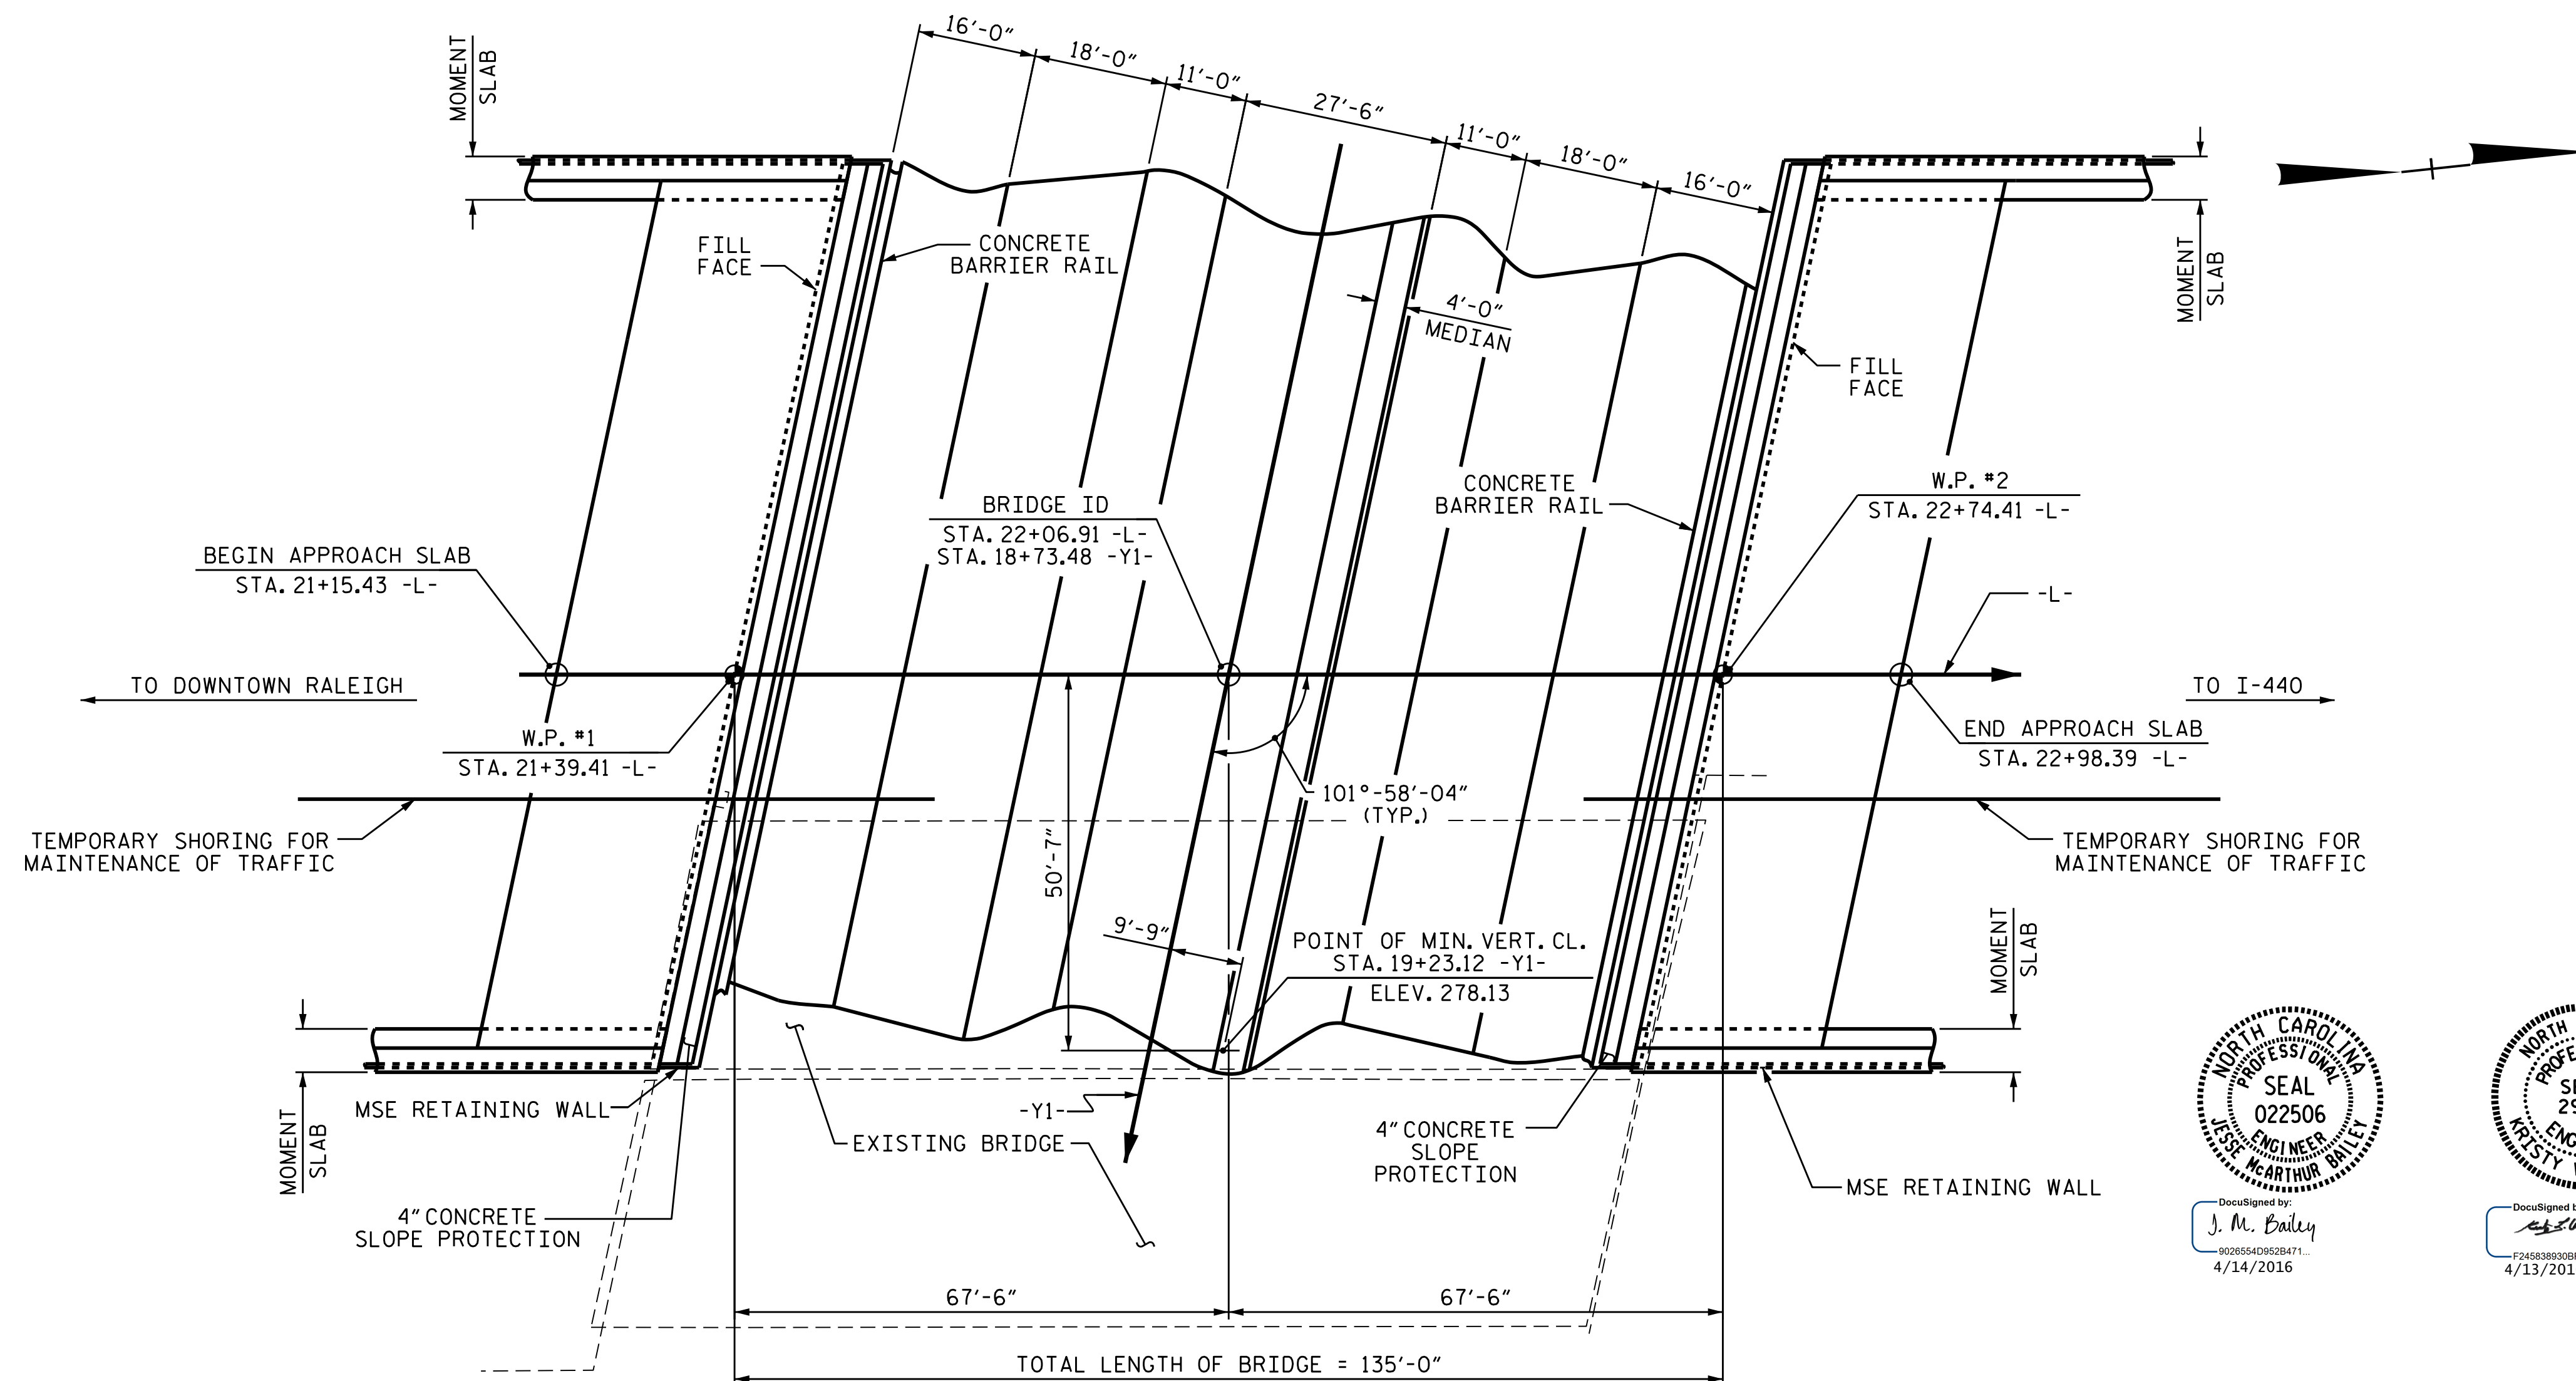

PLAN

PILES NOT SHOWN IN PLAN VIEW FOR CLARITY



DocuSigned by:
 J. M. Bailey
 902855409529471...
 4/14/2016



DocuSigned by:
 Kristy W. Alford
 7246839208FAGE...
 4/13/2016

PROJECT NO. B-5121/B-5317
 WAKE COUNTY
 STATION: 22+06.91 -L-
 18+73.48 -Y1-
 SHEET 1 OF 3 REPLACES BRIDGE #227

STATE OF NORTH CAROLINA
 DEPARTMENT OF TRANSPORTATION
 RALEIGH

GENERAL DRAWING
 FOR BRIDGE ON
 US 70/US 401/NC 50
 (CAPITAL BLVD.)
 OVER PEACE STREET

DRAWN BY : K.W. ALFORD DATE : 2/2016
 CHECKED BY : J.P. ADAMS DATE : 2/2016

DOCUMENT NOT CONSIDERED
 FINAL UNLESS ALL
 SIGNATURES COMPLETED

REVISIONS						SHEET NO.
NO.	BY:	DATE:	NO.	BY:	DATE:	S-1
1			3			TOTAL SHEETS 110
2			4			