



METAL FASCIA ELEVATION VIEW

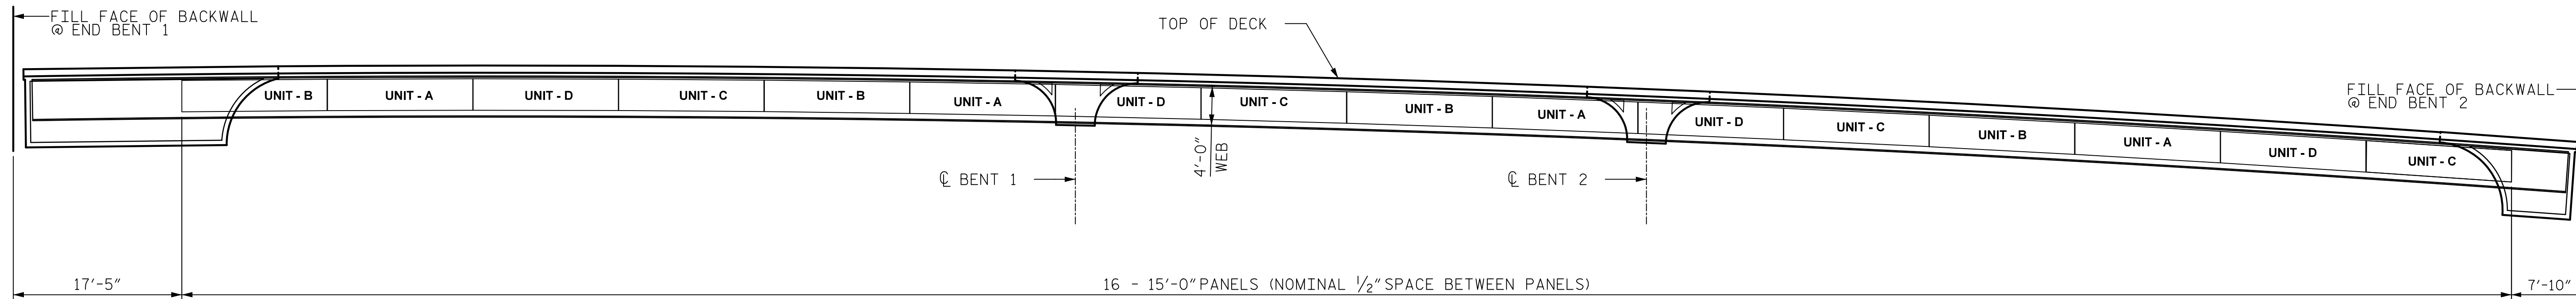

METAL FASCIA UNIT LAYOUT ALONG GIRDER 6

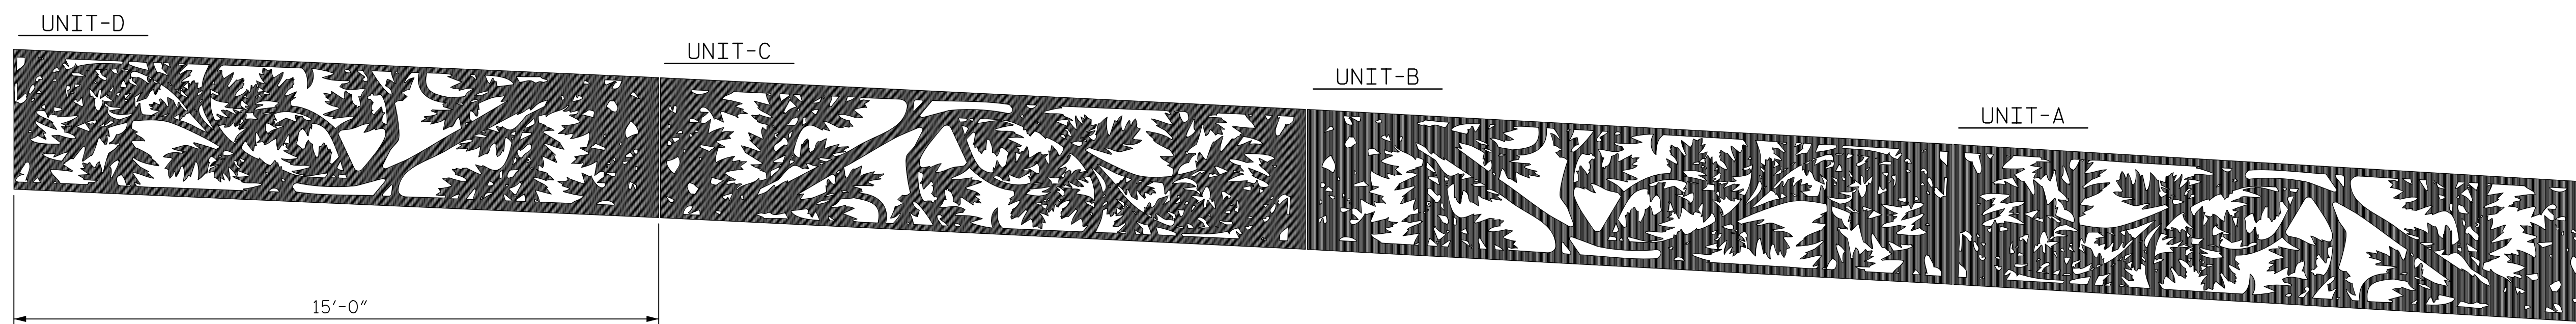

PATTERN KEY FOR ARCHITECTURAL FASCIA


NOTE: PLACEMENT LOCATIONS & TYPES OF ARCHITECTURAL FASCIA ELEMENTS ARE LOCATED ON THE BRIDGE ELEVATION DRAWINGS.

PROJECT NO. B-5121/B-5317
 WAKE COUNTY
 STATION: 20+19.94 -FLYOVER-

SHEET 3 OF 3

STATE OF NORTH CAROLINA
 DEPARTMENT OF TRANSPORTATION
 RALEIGH

ARCHITECTURAL METAL
 FASCIA
 PATTERN & LAYOUT

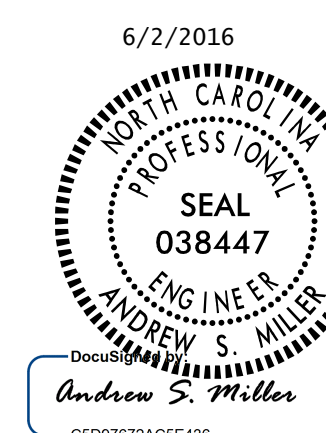

DRAWN BY : J. LACKEY DATE : 4/2016
 CHECKED BY : A.S. MILLER DATE : 4/2016
 DESIGNED BY : J. LACKEY DATE : 4/2016

DOCUMENT NOT CONSIDERED
 FINAL UNLESS ALL
 SIGNATURES COMPLETED

REVISIONS						SHEET NO.	
NO.	BY:	DATE:	NO.	BY:	DATE:	S-110E	
1			3			TOTAL SHEETS	110
2			4				