

**TIP PROJECT: B-5118**



STATE OF NORTH CAROLINA  
DIVISION OF HIGHWAYS

STATE PROJECT REFERENCE NO.	SHEET NO.
B-5118	UO-1

**UTILITIES BY OTHERS PLAN  
WATAUGA COUNTY**

LOCATION: BRIDGE #55 OVER LANCE CREEK ON SR 1557  
(SHULLS MILL RD.)

TYPE OF WORK: POWER DISTRIBUTION, TELEPHONE  
AND CABLE TELEVISION RELOCATION

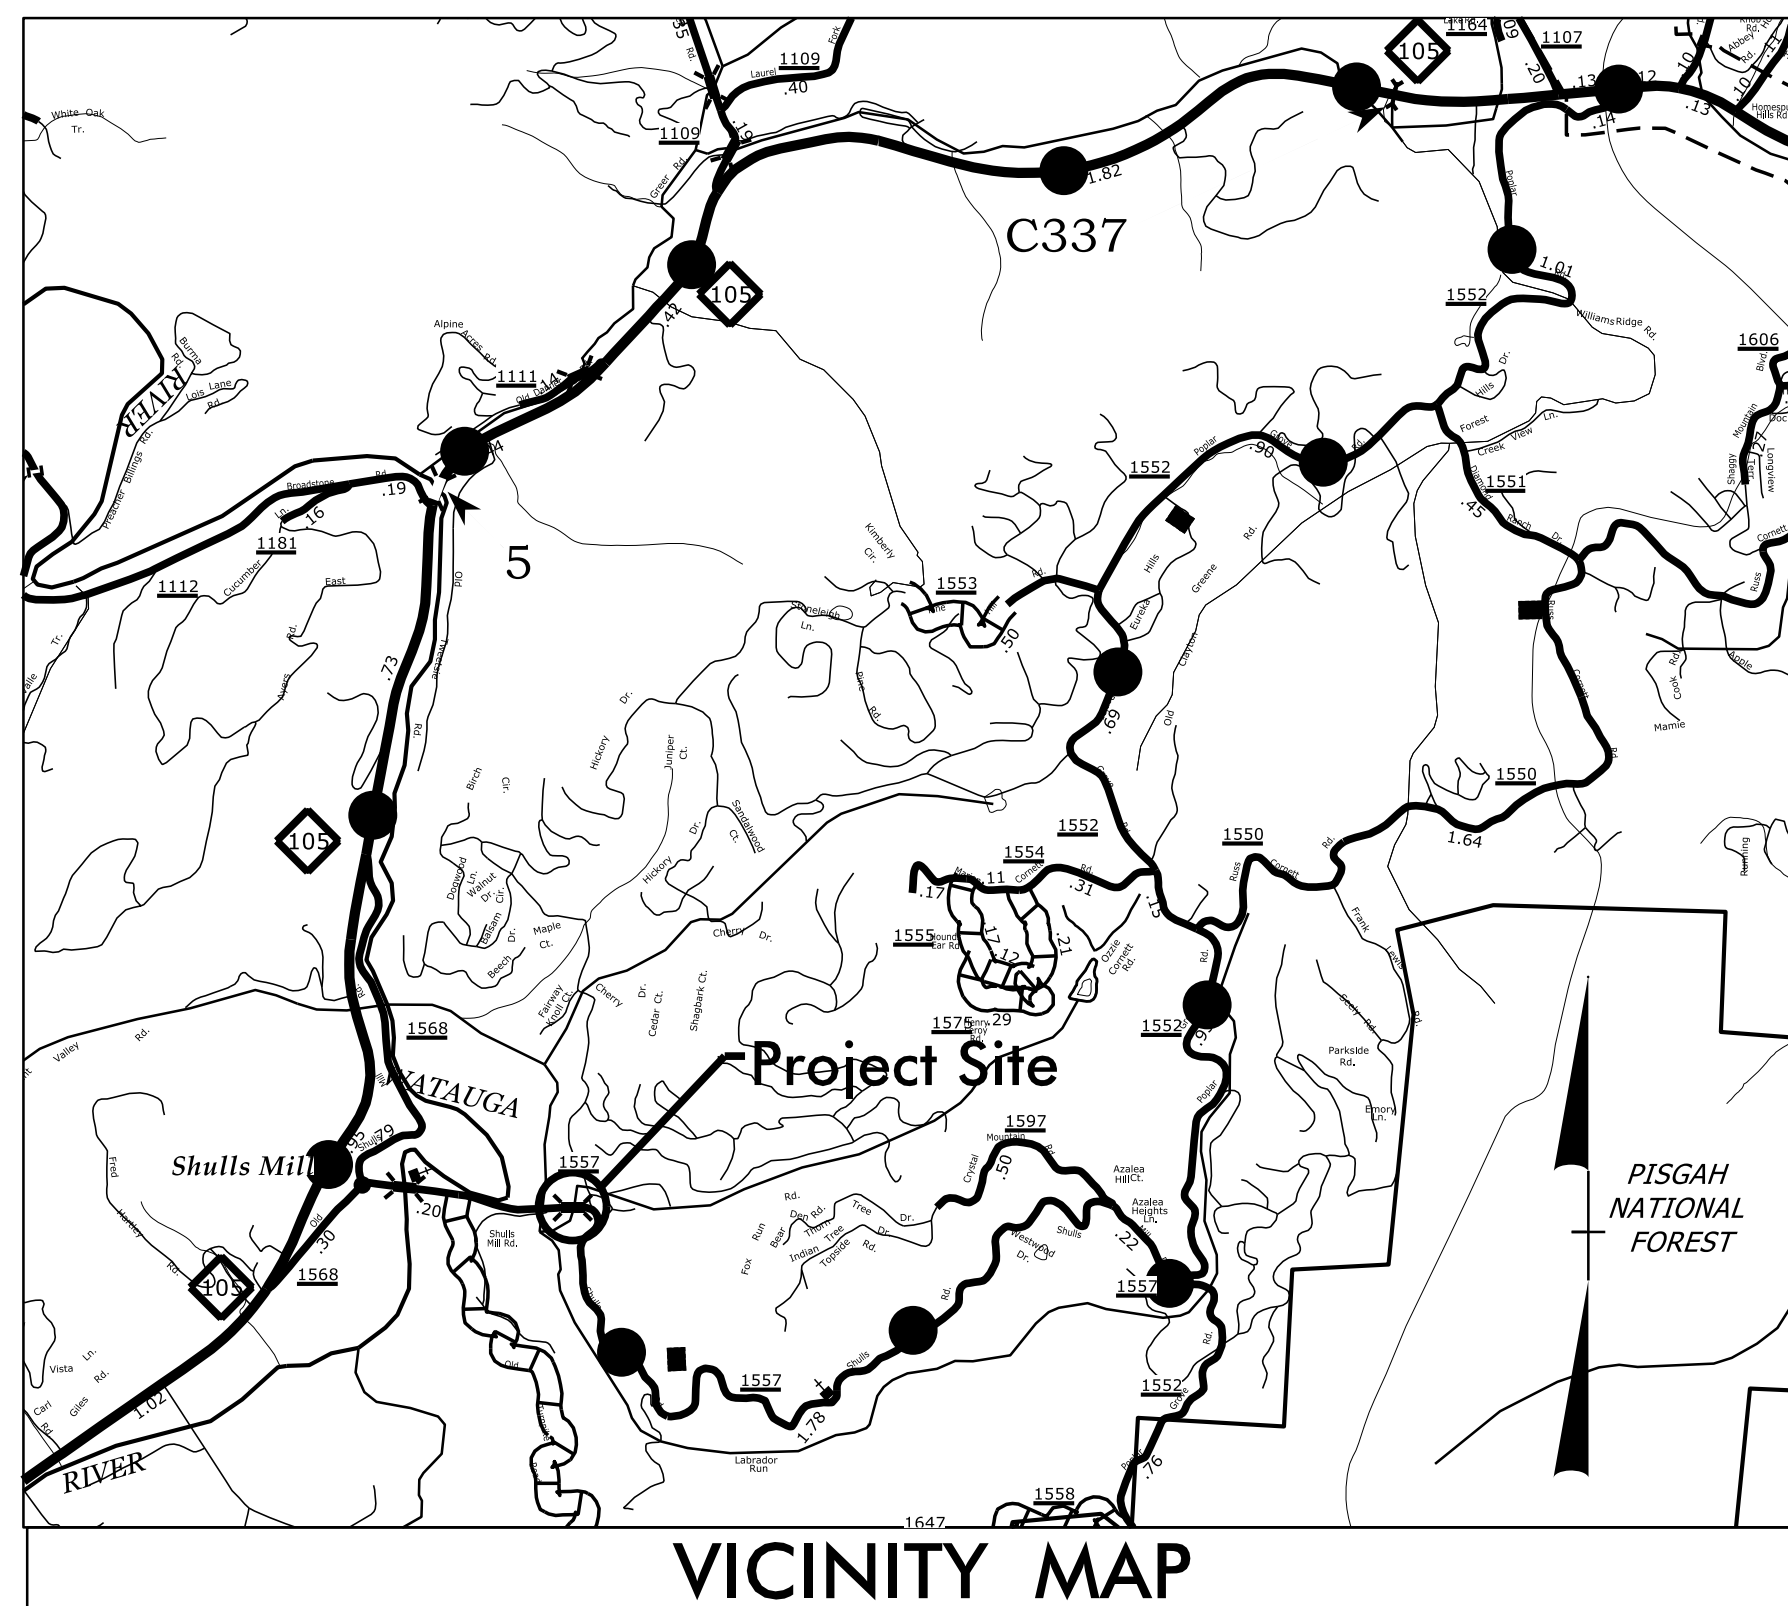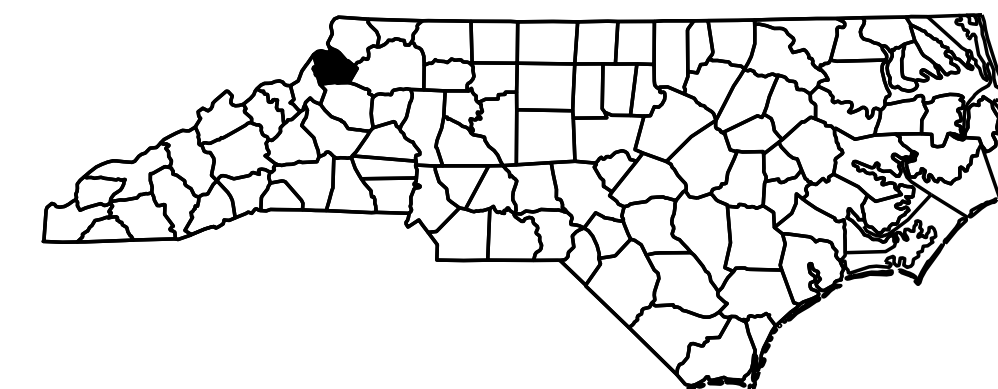

● OFFSITE DETOUR.

TO NC 105/  
BOONE

BEGIN TIP PROJECT B-5118  
-L- STA. 10 + 00.00

BEGIN BRIDGE  
-L- STA. 11 + 72.38

END BRIDGE  
-L- STA. 12 + 09.63

-L- SHULLS MILL RD

SR 1557

TO BLOWING ROCK

EMERGENCY ACCESS DETOUR  
-DET-

END TIP PROJECT B-5118  
-L- STA. 13 + 50.00

NC GRID  
NAD 83/CORS96

NOTES:  
CLEARING ON THIS PROJECT SHALL BE PERFORMED TO THE LIMITS ESTABLISHED BY METHOD II.  
THIS PROJECT IS NOT WITHIN ANY MUNICIPAL BOUNDARIES.  
TRAFFIC IS TO BE MAINTAINED WITH AN OFFSITE DETOUR.  
LOCAL EMERGENCY VEHICLE ACCESS DETOUR ONSITE.

**Michael Baker**


INTERNATIONAL

Michael Baker Engineering, Inc.  
8000 Regency Parkway, Suite 600  
Cary, NC 27518  
919-463-5488

UTILITIES COORDINATION  
CONSULTANT

Brandy Creech

GRAPHIC SCALES

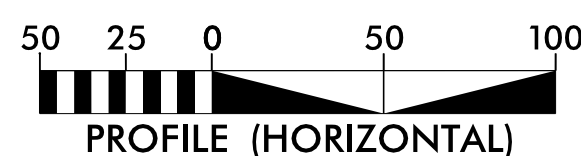


INDEX OF SHEETS

SHEET NO.	DESCRIPTION
UO-1	TITLE SHEET
UO-2	UTILITIES BY OTHERS PLAN SHEET

UTILITY OWNERS ON PROJECT

- (A) BLUE RIDGE EMC (POWER DISTRIBUTION)
- (B) SKYLINE (COMMUNICATIONS)
- (C) CHARTER (CABLE TELEVISION)
- (D) CAROLINA WATER SERVICES, INC. OF NC (WATER)

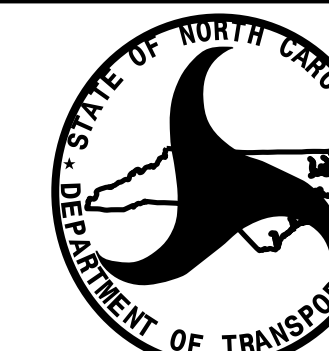

PREPARED IN THE OFFICE OF:  
DIVISION OF HIGHWAYS  
UTILITIES UNIT  
UTILITIES ENGINEERING

1555 MAIL SERVICES CENTER  
RALEIGH, NC 27699-1555  
PHONE (919) 707-6690  
FAX (919) 250-4119

Roger Worthington, P.E. UTILITIES SECTION ENGINEER  
Carl Barclay, P.E. UTILITIES SQUAD LEADER PROJECT ENGINEER  
Ali Kouchehi, P.E. UTILITIES PROJECT DESIGNER