



NOTES

FOR LOCATION OF ANCHOR BOLTS AND ANCHOR PLATES EMBEDDED IN EXTERIOR CORED SLAB UNITS, SEE "ALASKA 2 TUBE METAL RAIL" SHEET.

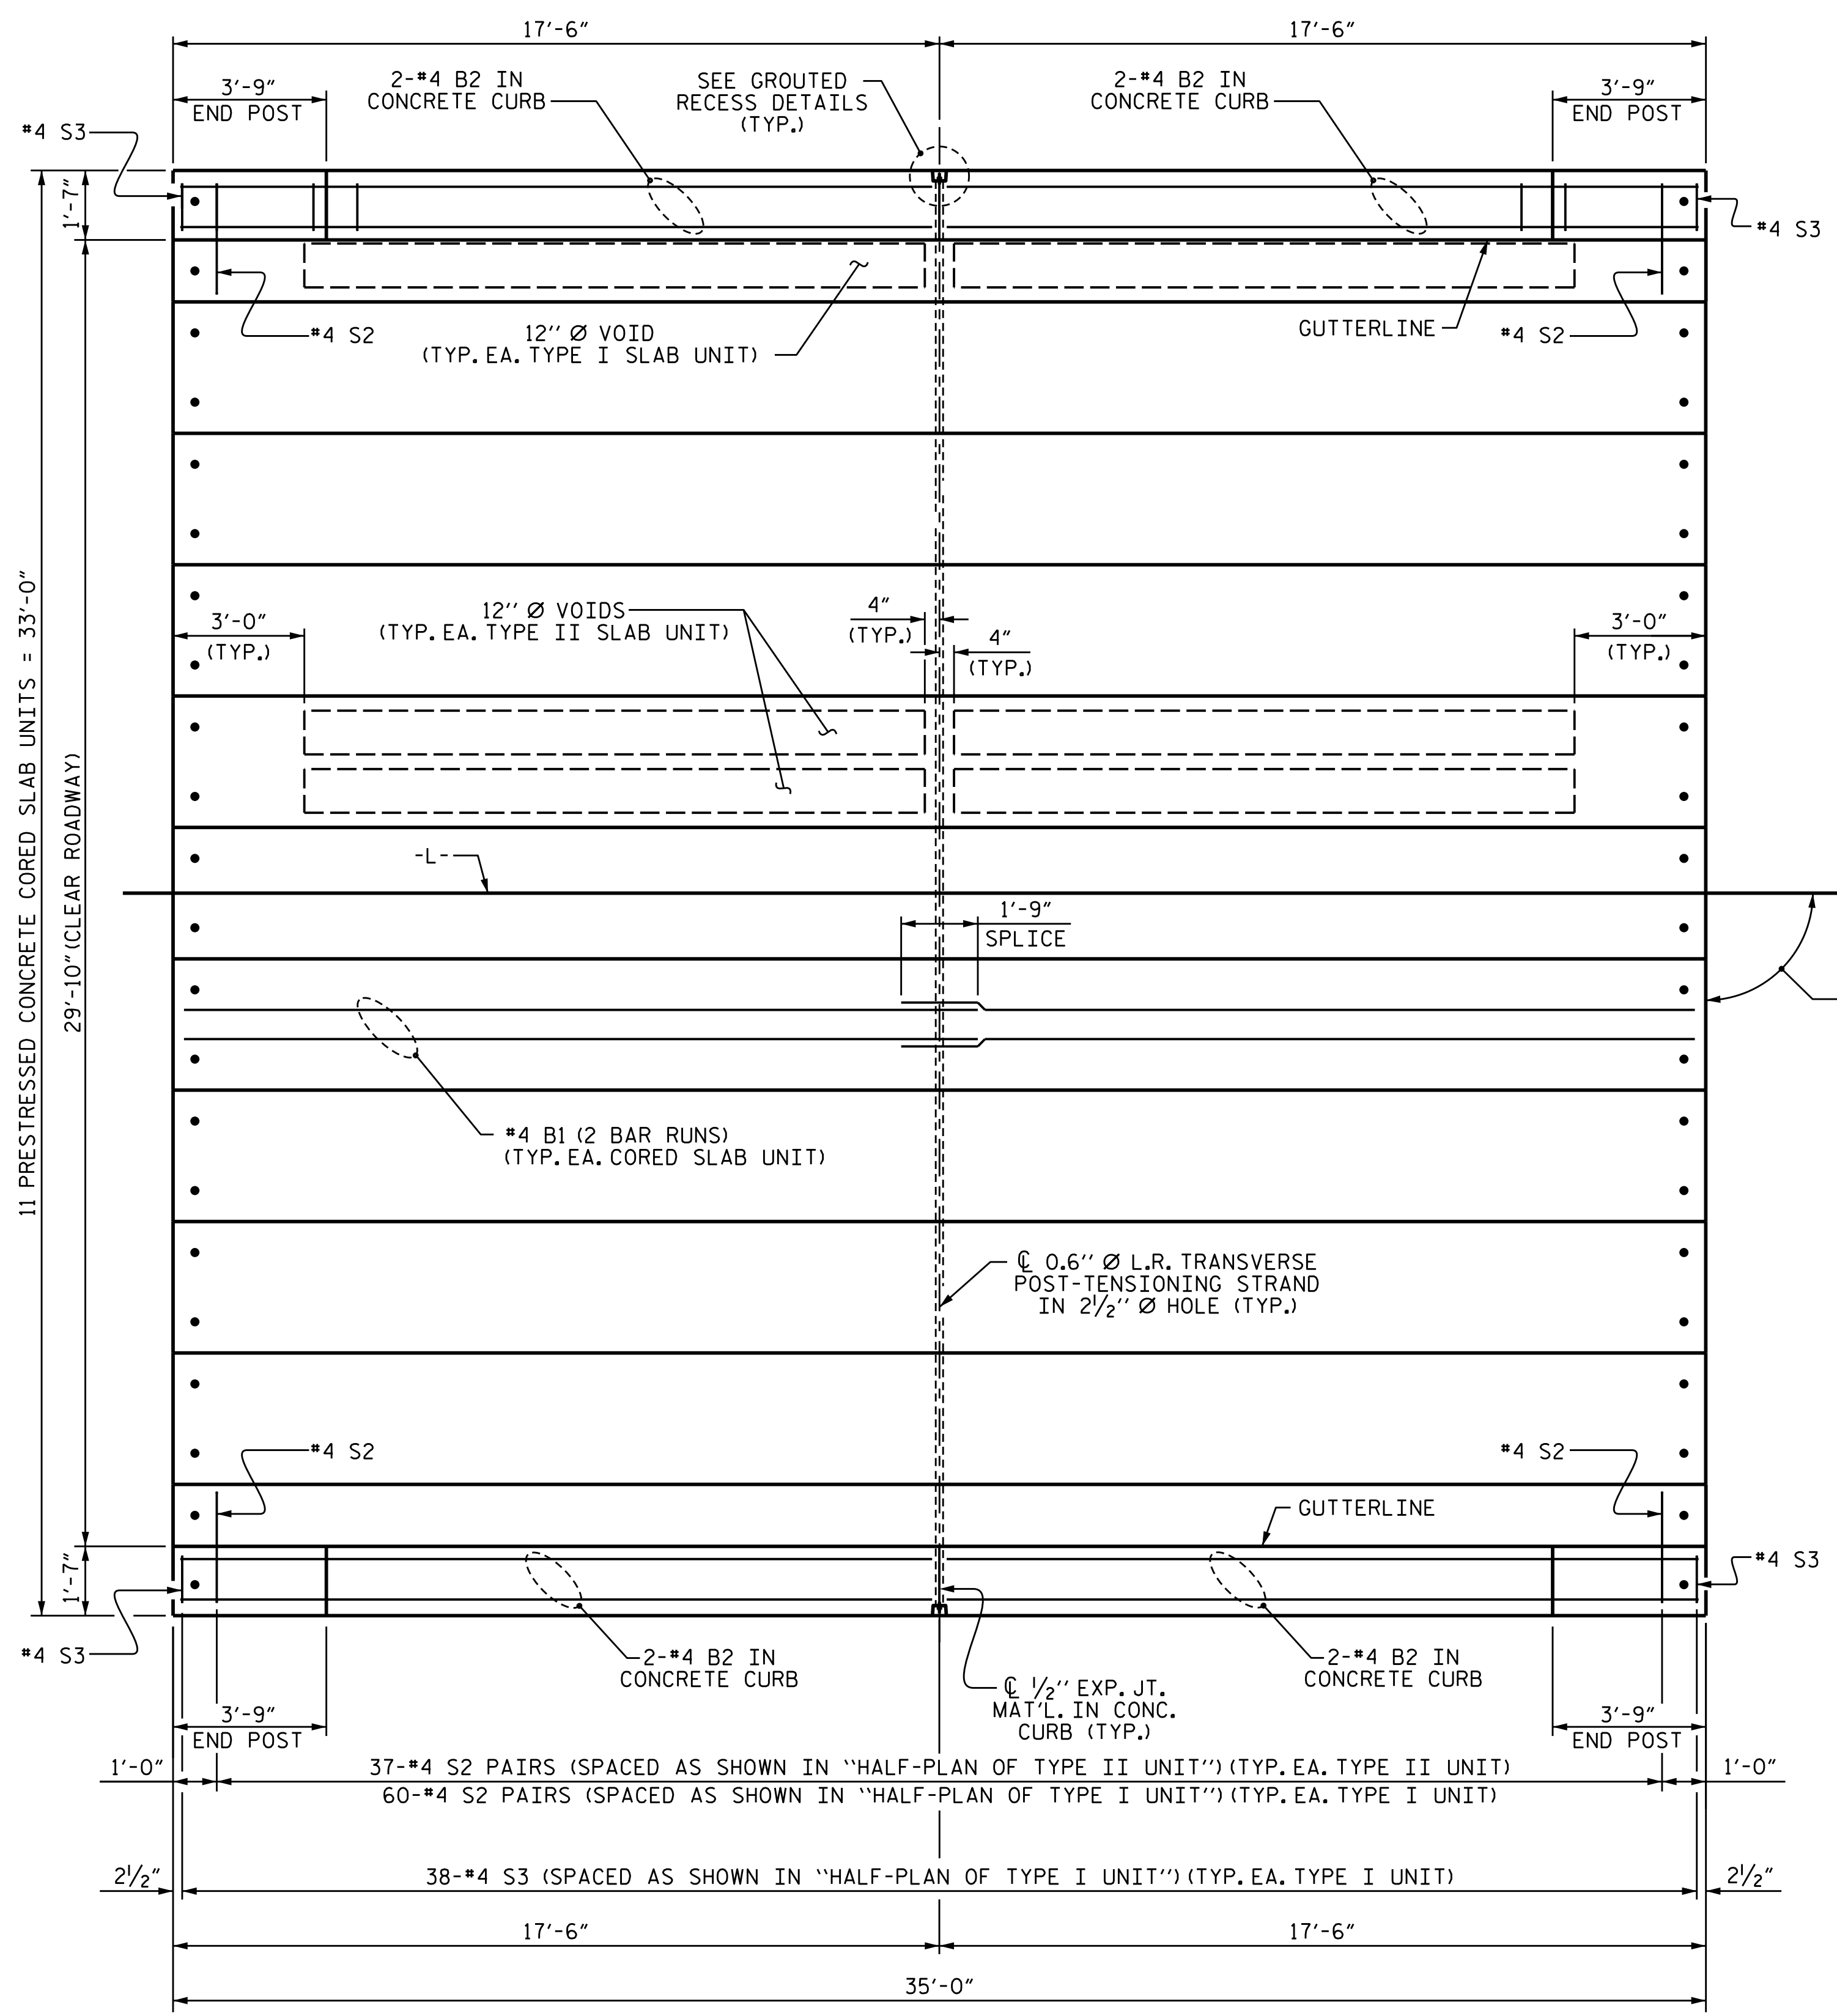


PLAN OF UNIT

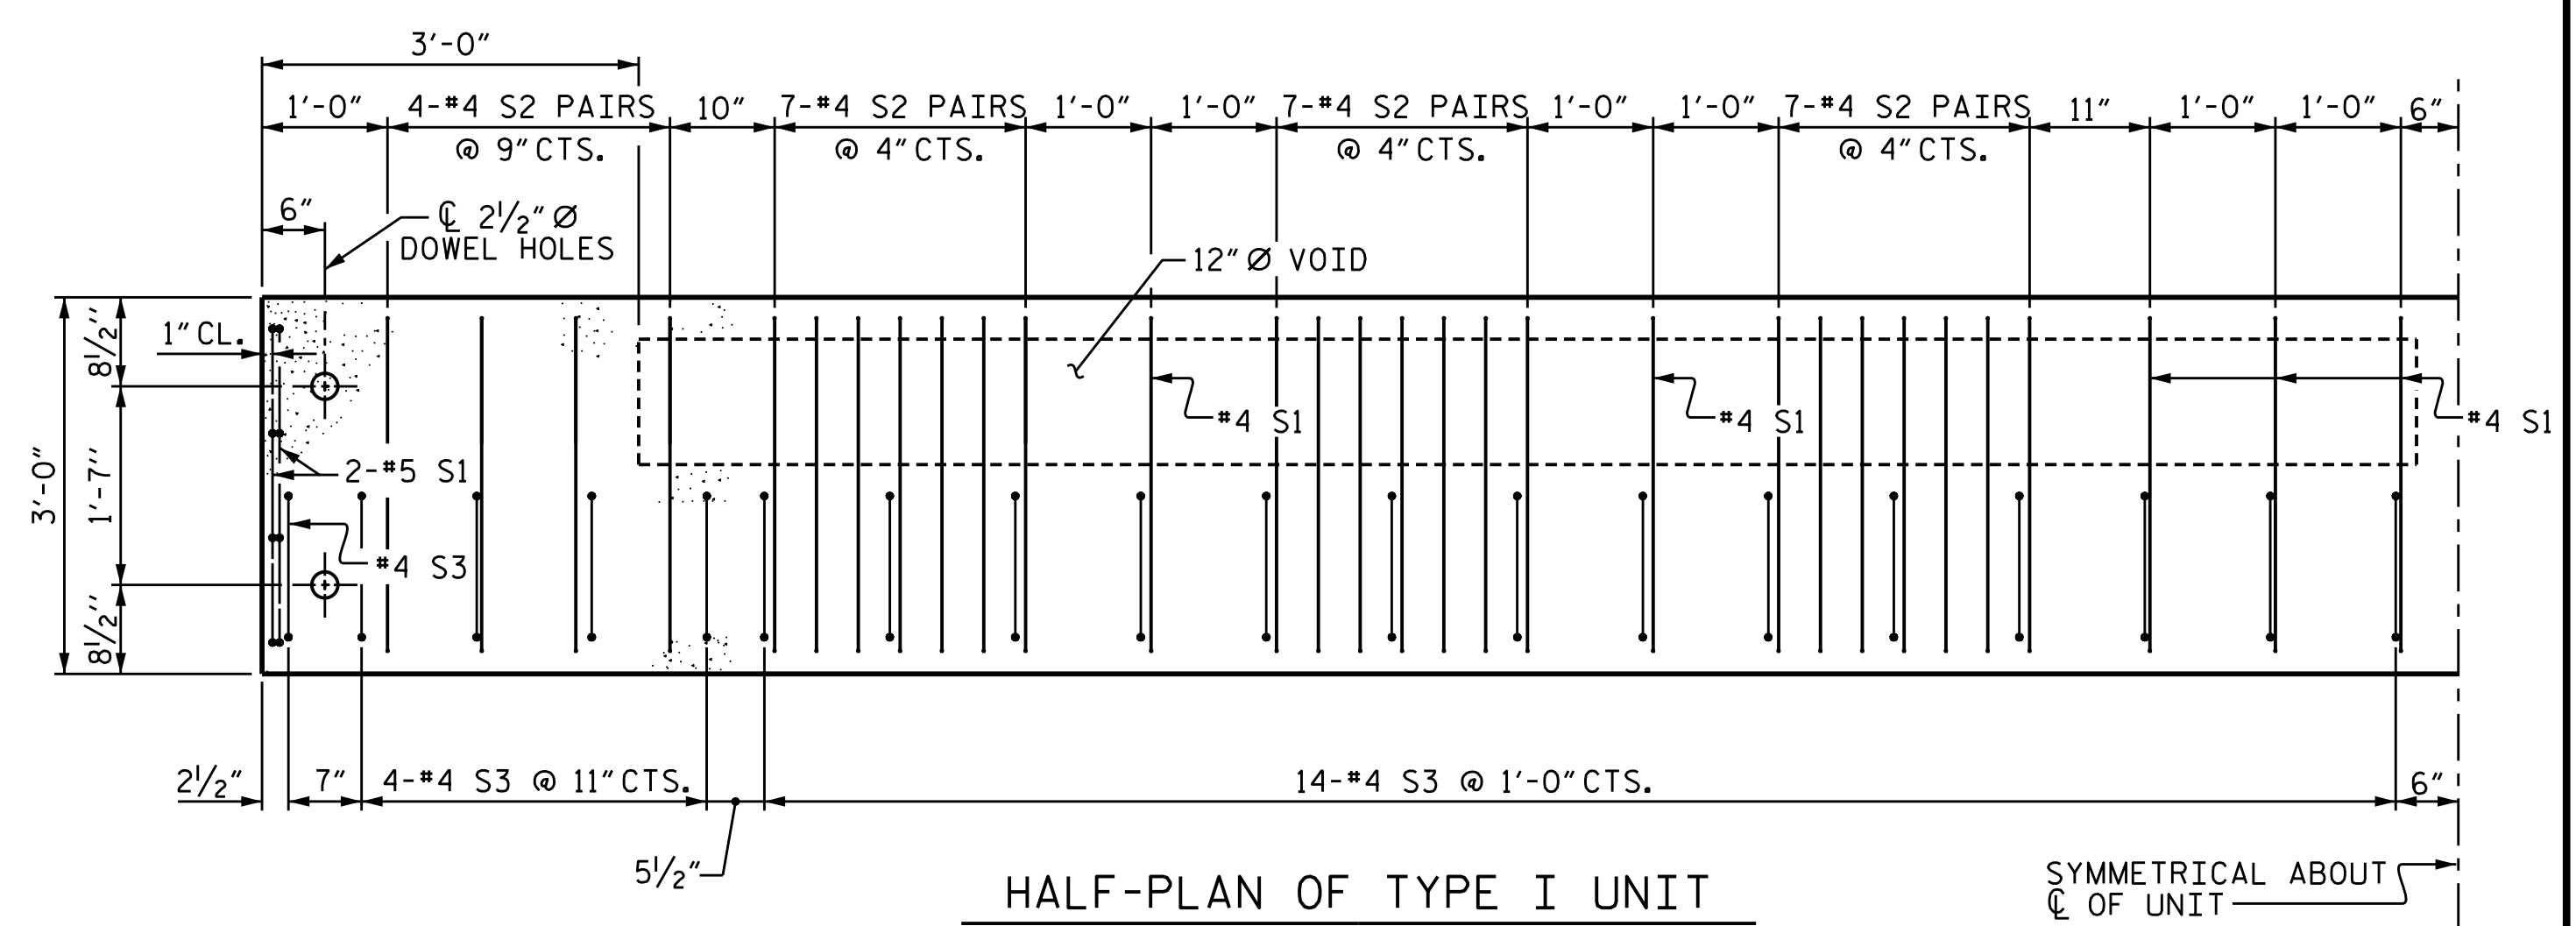

HALF-PLAN OF TYPE I UNIT

SYMMETRICAL ABOUT CL OF UNIT

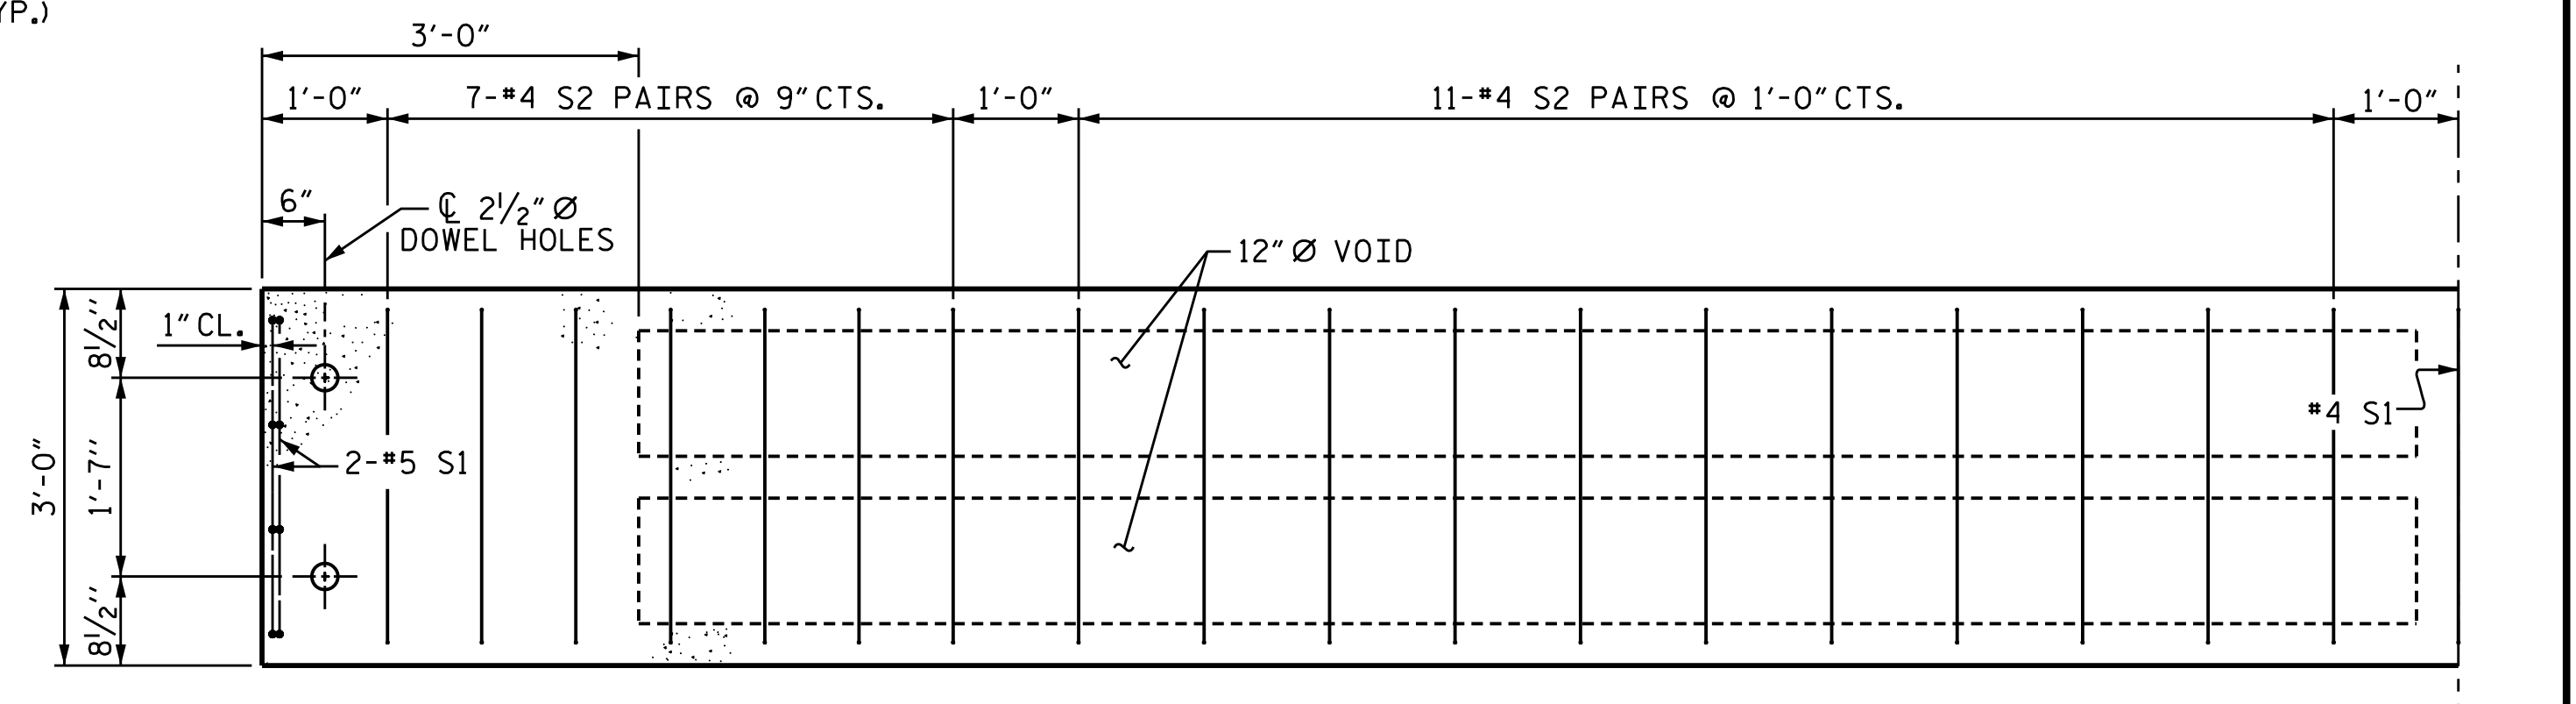


HALF-PLAN OF TYPE II UNIT

SYMMETRICAL ABOUT CL OF UNIT

PROJECT NO. B-5118
WATAUGA COUNTY
 STATION: 11+91.00 -L-

SHEET 2 OF 4

STATE OF NORTH CAROLINA
 DEPARTMENT OF TRANSPORTATION
 RALEIGH
PLAN OF 35' UNIT
 29'-10" CLEAR ROADWAY
 90° SKEW

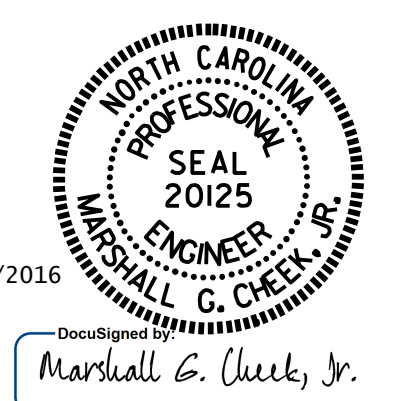

DRAWN BY: W.J. HARRIS DATE: 2/2/16
 CHECKED BY: M.G. CHEEK DATE: 2/29/16
 DESIGN ENGINEER OF RECORD: S. T. CHAMPION DATE: 4/16

DOCUMENT NOT CONSIDERED FINAL UNLESS ALL SIGNATURES COMPLETED

REVISIONS						SHEET NO.
NO.	BY:	DATE:	NO.	BY:	DATE:	S-5
1			3			TOTAL SHEETS
2			4			20

*****SYTIME*****
 *****DGN*****
 *****USERNAME*****