

09/08/99

See Sheet 1A For Index of Sheets  
See Sheet 1B For Conventional Symbols

STATE OF NORTH CAROLINA  
DIVISION OF HIGHWAYS


**WILSON COUNTY**

**LOCATION: BRIDGE NO. 109 OVER TOWN CREEK  
ON SR 1002 (TOWN CREEK ROAD)**


**TYPE OF WORK: GRADING, PAVING, DRAINAGE, AND STRUCTURE**

STATE	STATE PROJECT REFERENCE NO.	SHEET NO.	TOTAL SHEETS
N.C.	B-5313	1	
STATE PROJ. NO.	F.A. PROJ. NO.	DESCRIPTION	
46027.1.1	BRZ-1002(40)	P.E.	
46027.2.1	N/A	RW & UTIL	
46027.3.1	N/A	CONST.	


**TIP PROJECT: B-5313**

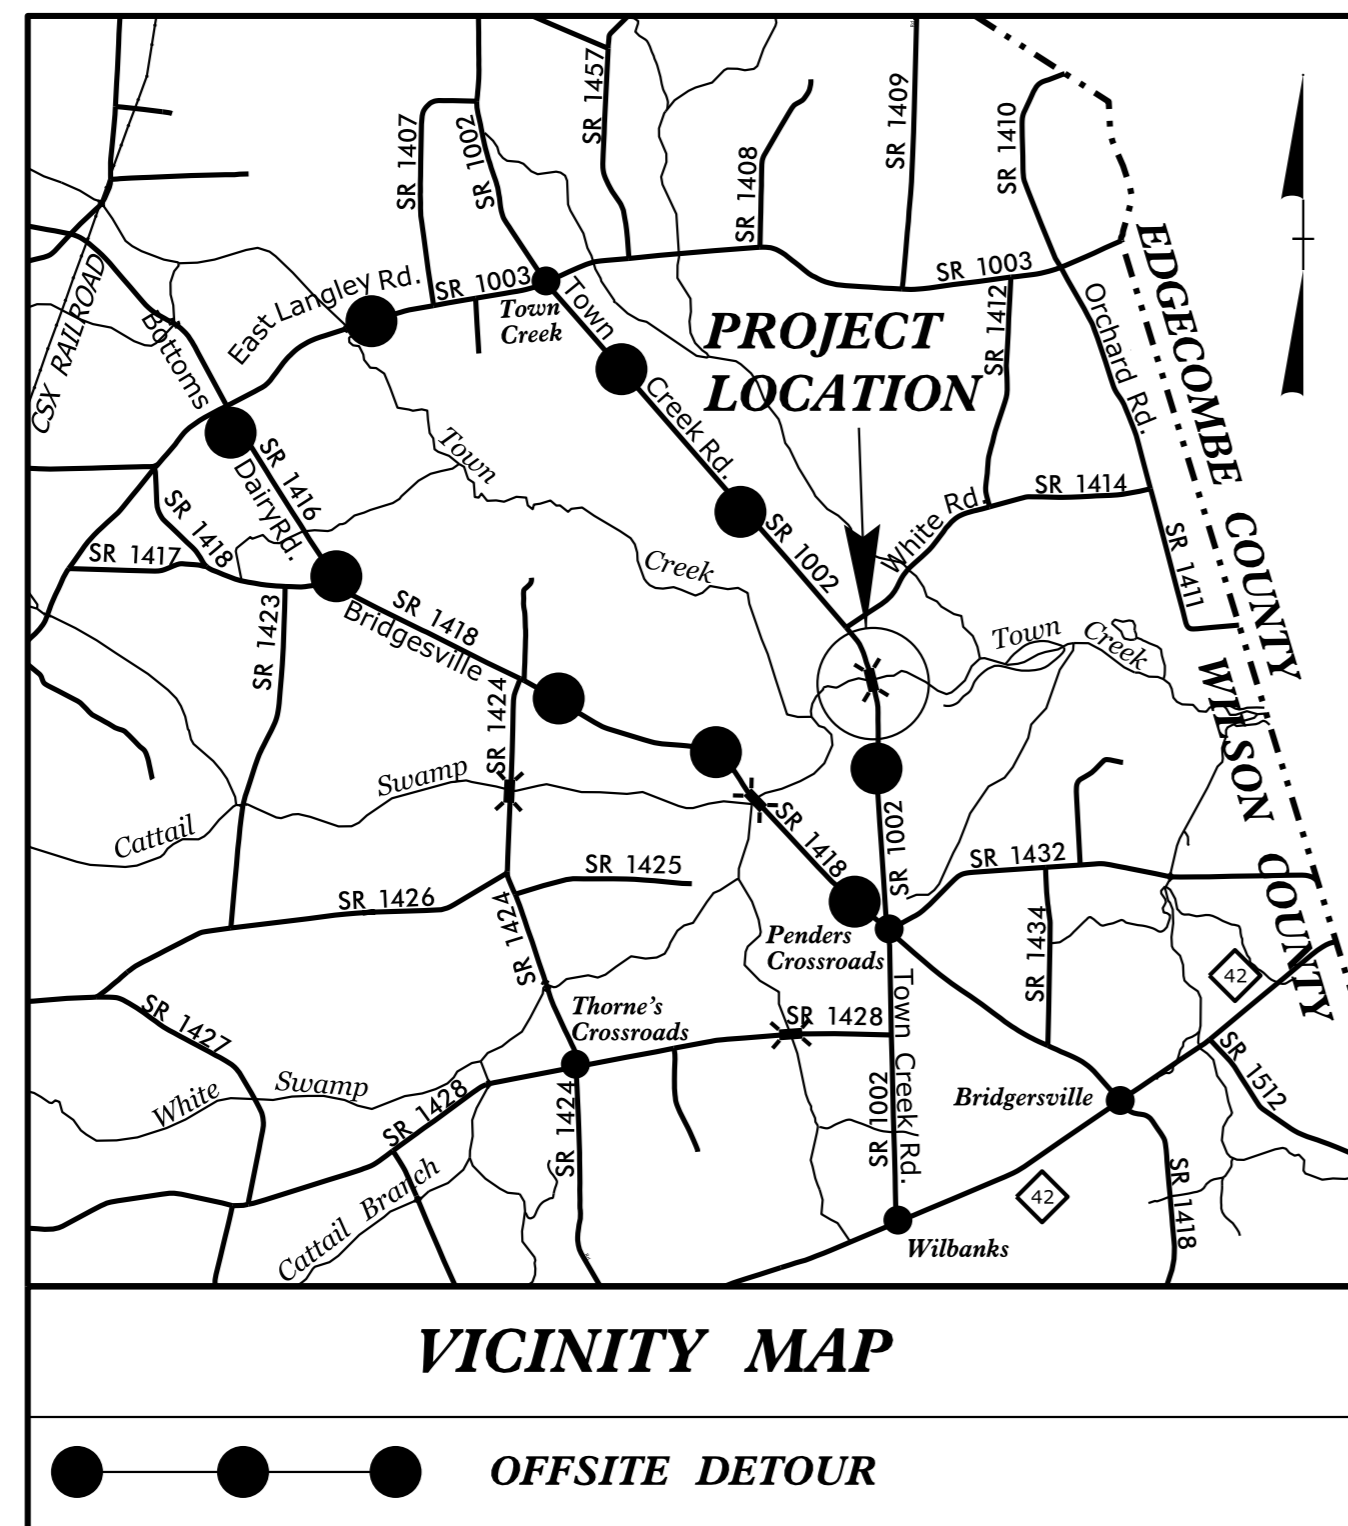

**CONTRACT: C203807**

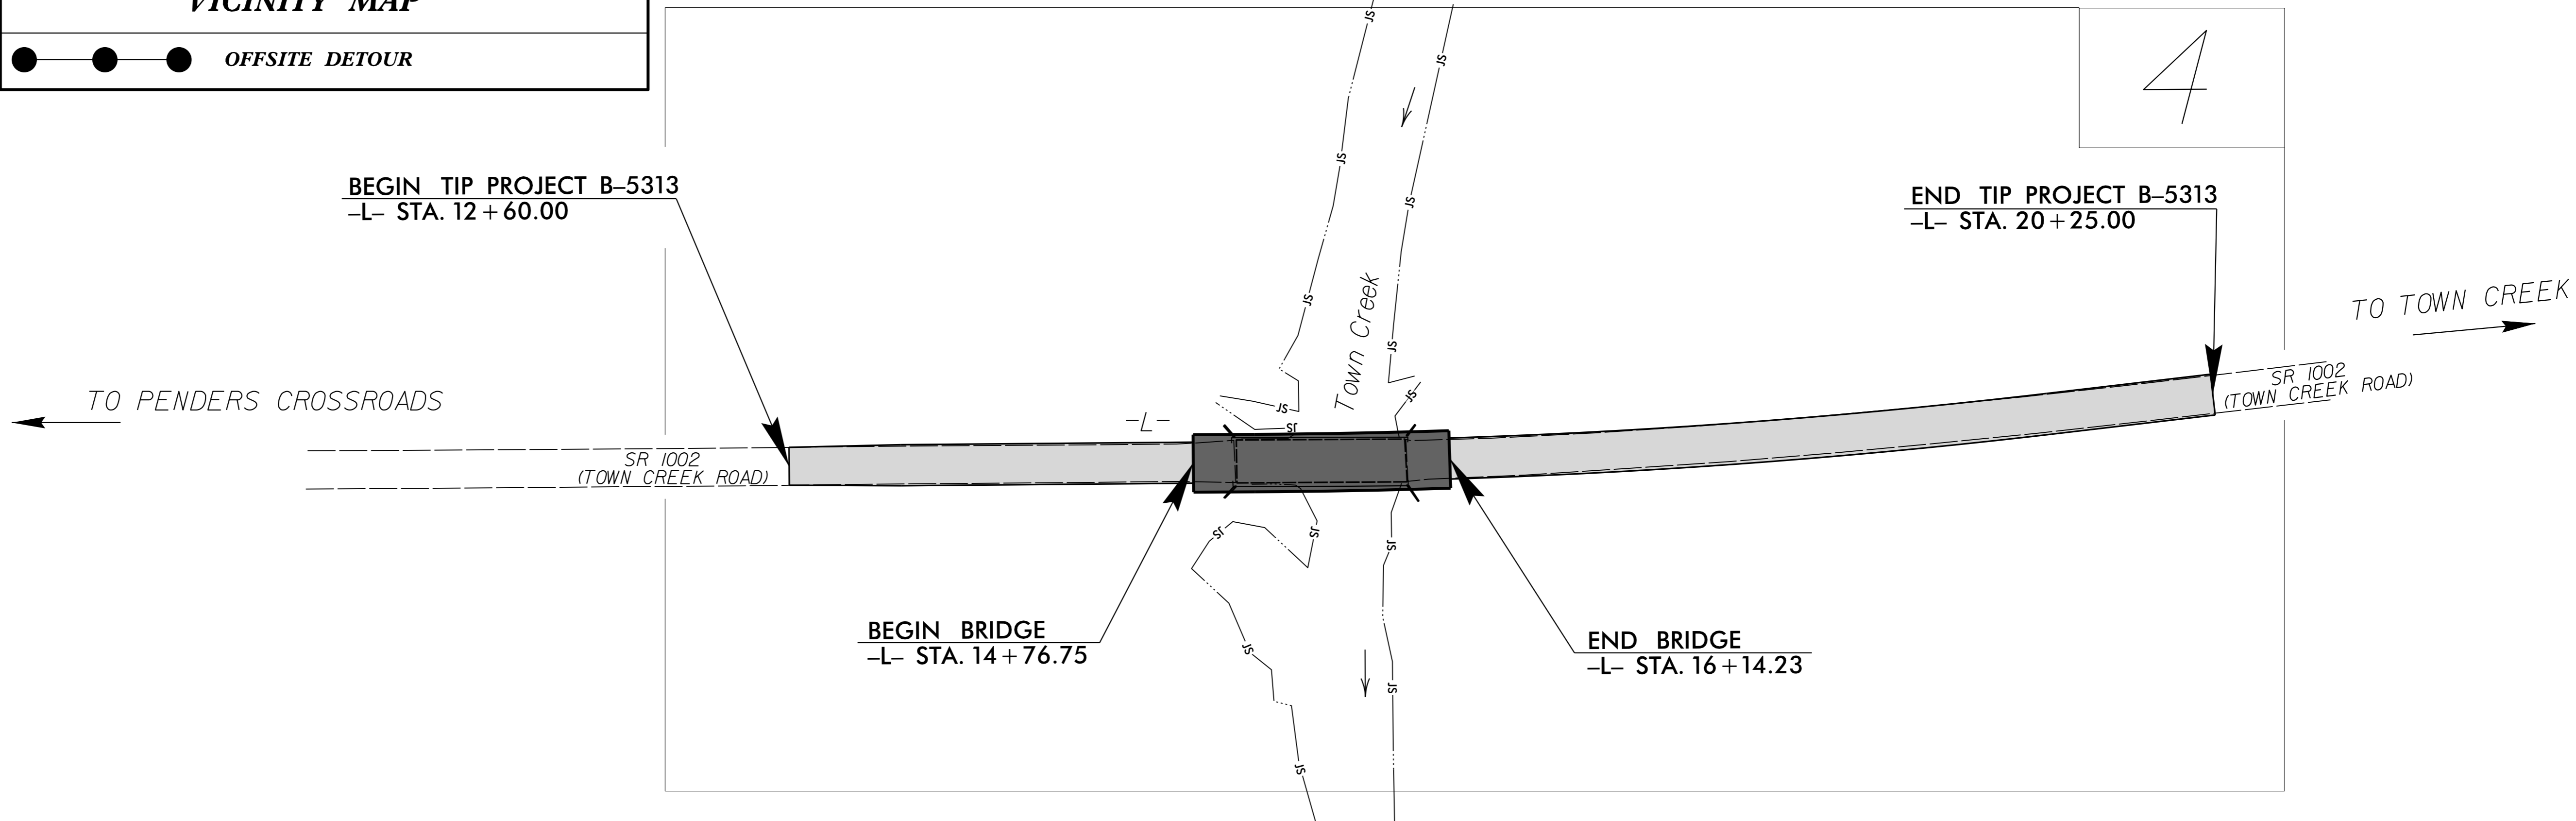

DOCUMENT NOT CONSIDERED FINAL  
UNLESS ALL SIGNATURES COMPLETED

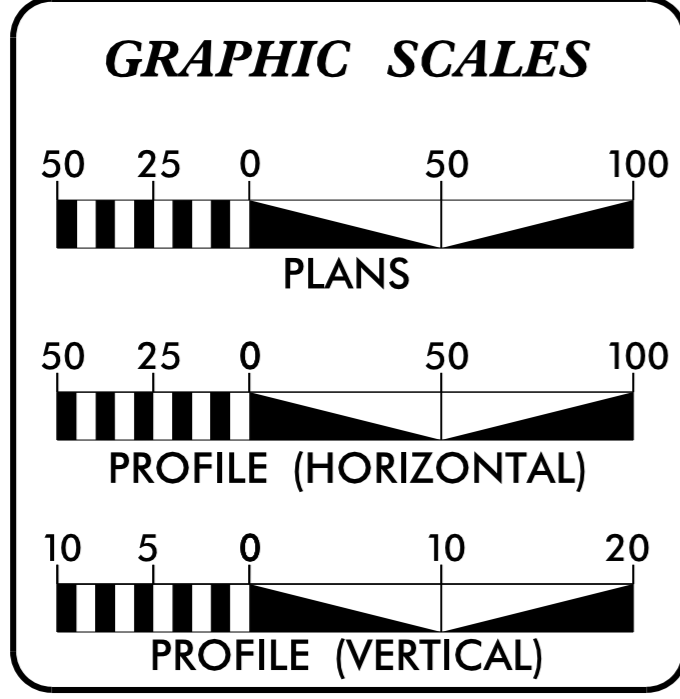

**DESIGN DATA**

ADT 2016 =	653
ADT 2036 =	913
K =	11 %
D =	65 %
T =	10 % *
V =	60 MPH
* TTST =	2% + DUAL = 8%
FUNC CLASS =	
MINOR COLLECTOR	
SUBREGIONAL TIER	

**PROJECT LENGTH**

LENGTH ROADWAY TIP PROJECT B-5313 =	0.119 MILE
LENGTH STRUCTURE TIP PROJECT B-5313 =	0.026 MILE
TOTAL LENGTH TIP PROJECT B-5313 =	0.145 MILE

Prepared in the Office of:  
**DIVISION OF HIGHWAYS**  
1000 Birch Ridge Dr., Raleigh NC, 27610


2012 STANDARD SPECIFICATIONS	
RIGHT OF WAY DATE: NOVEMBER 20, 2015	REKHA PATEL, PE PROJECT ENGINEER
LETTING DATE: JUNE 21, 2016	SAMUEL L. ST. CLAIR PROJECT DESIGN ENGINEER

**HYDRAULICS ENGINEER**

DocuSigned by:  
[Signature]  
5/18/2016

**ROADWAY DESIGN ENGINEER**

DocuSigned by:  
[Signature]  
5/18/2016

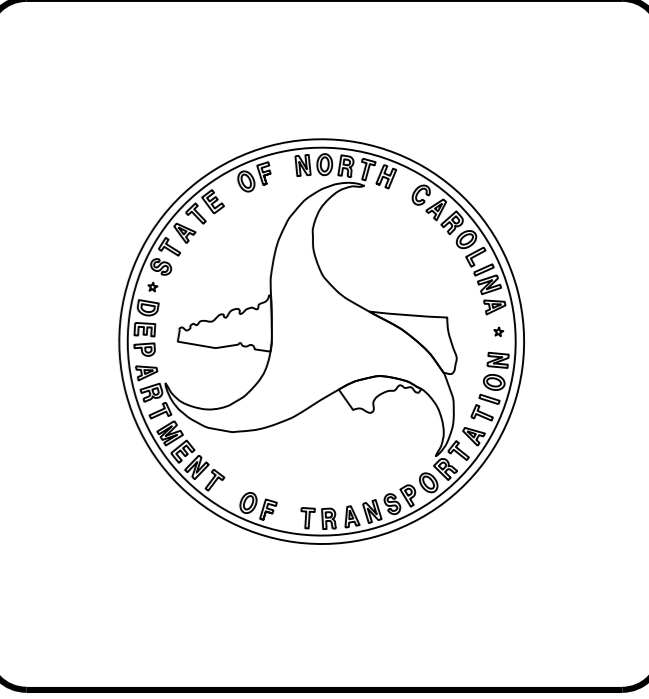

08-MAR-2016 15:34  
R:\Roadway\Proj\B-5313-Rdy-fsh.dgn  
\$\$\$\$\$USERNAME\$\$\$\$\$