



PROJECT NO.	SHEET NO.	TOTAL SHEETS
2017CPT.13.01.10111, 2017CPT.13.01.20111, 2017CPT.13.01.20112,	19	

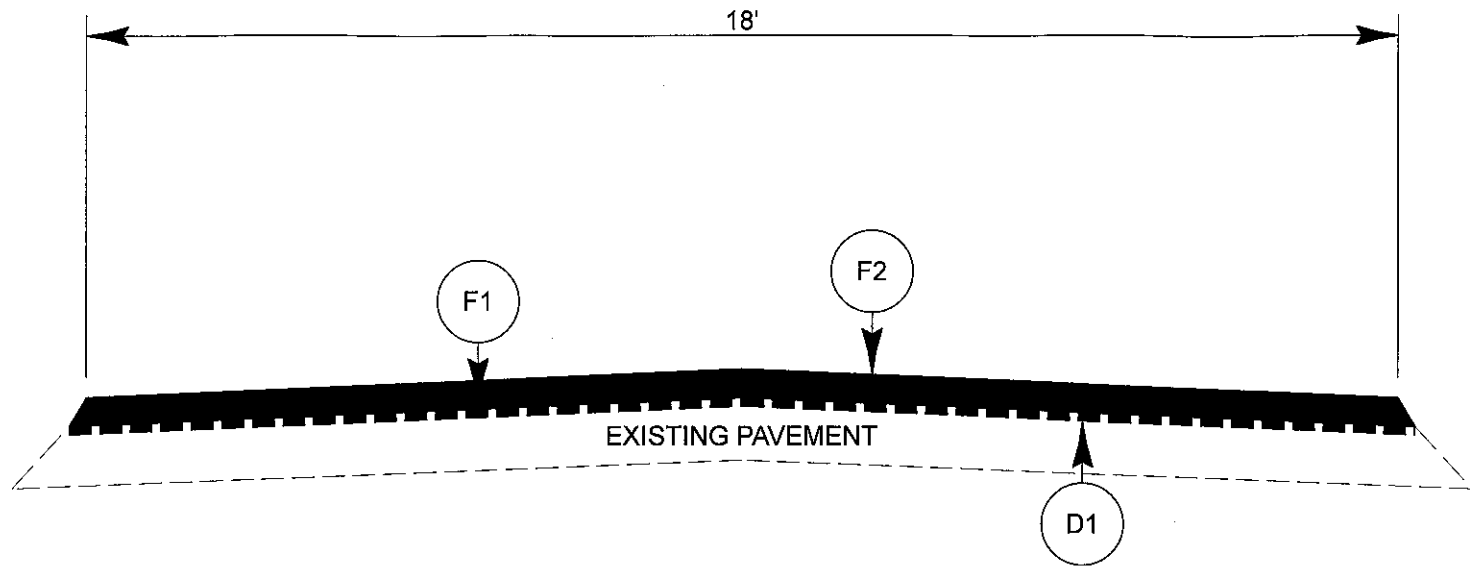

TYPICAL SECTION NO. 13

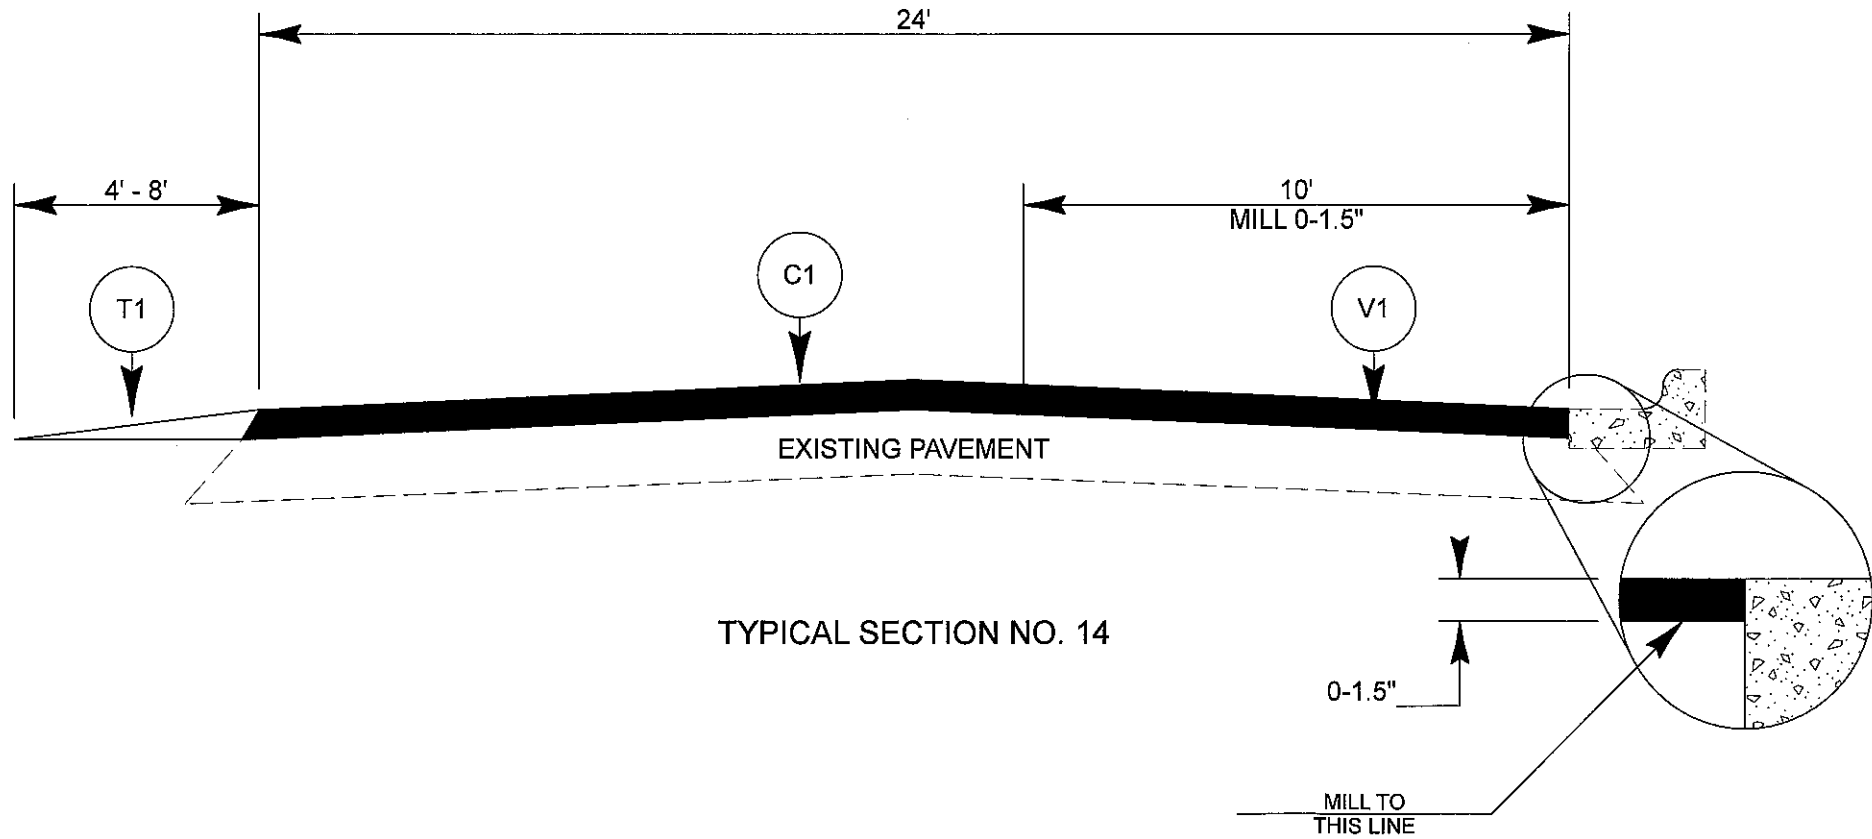

TYPICAL SECTION NO. 14