



APPROVED: *Ron King*
0865D7A877C4DC
 DATE: 1/28/2016

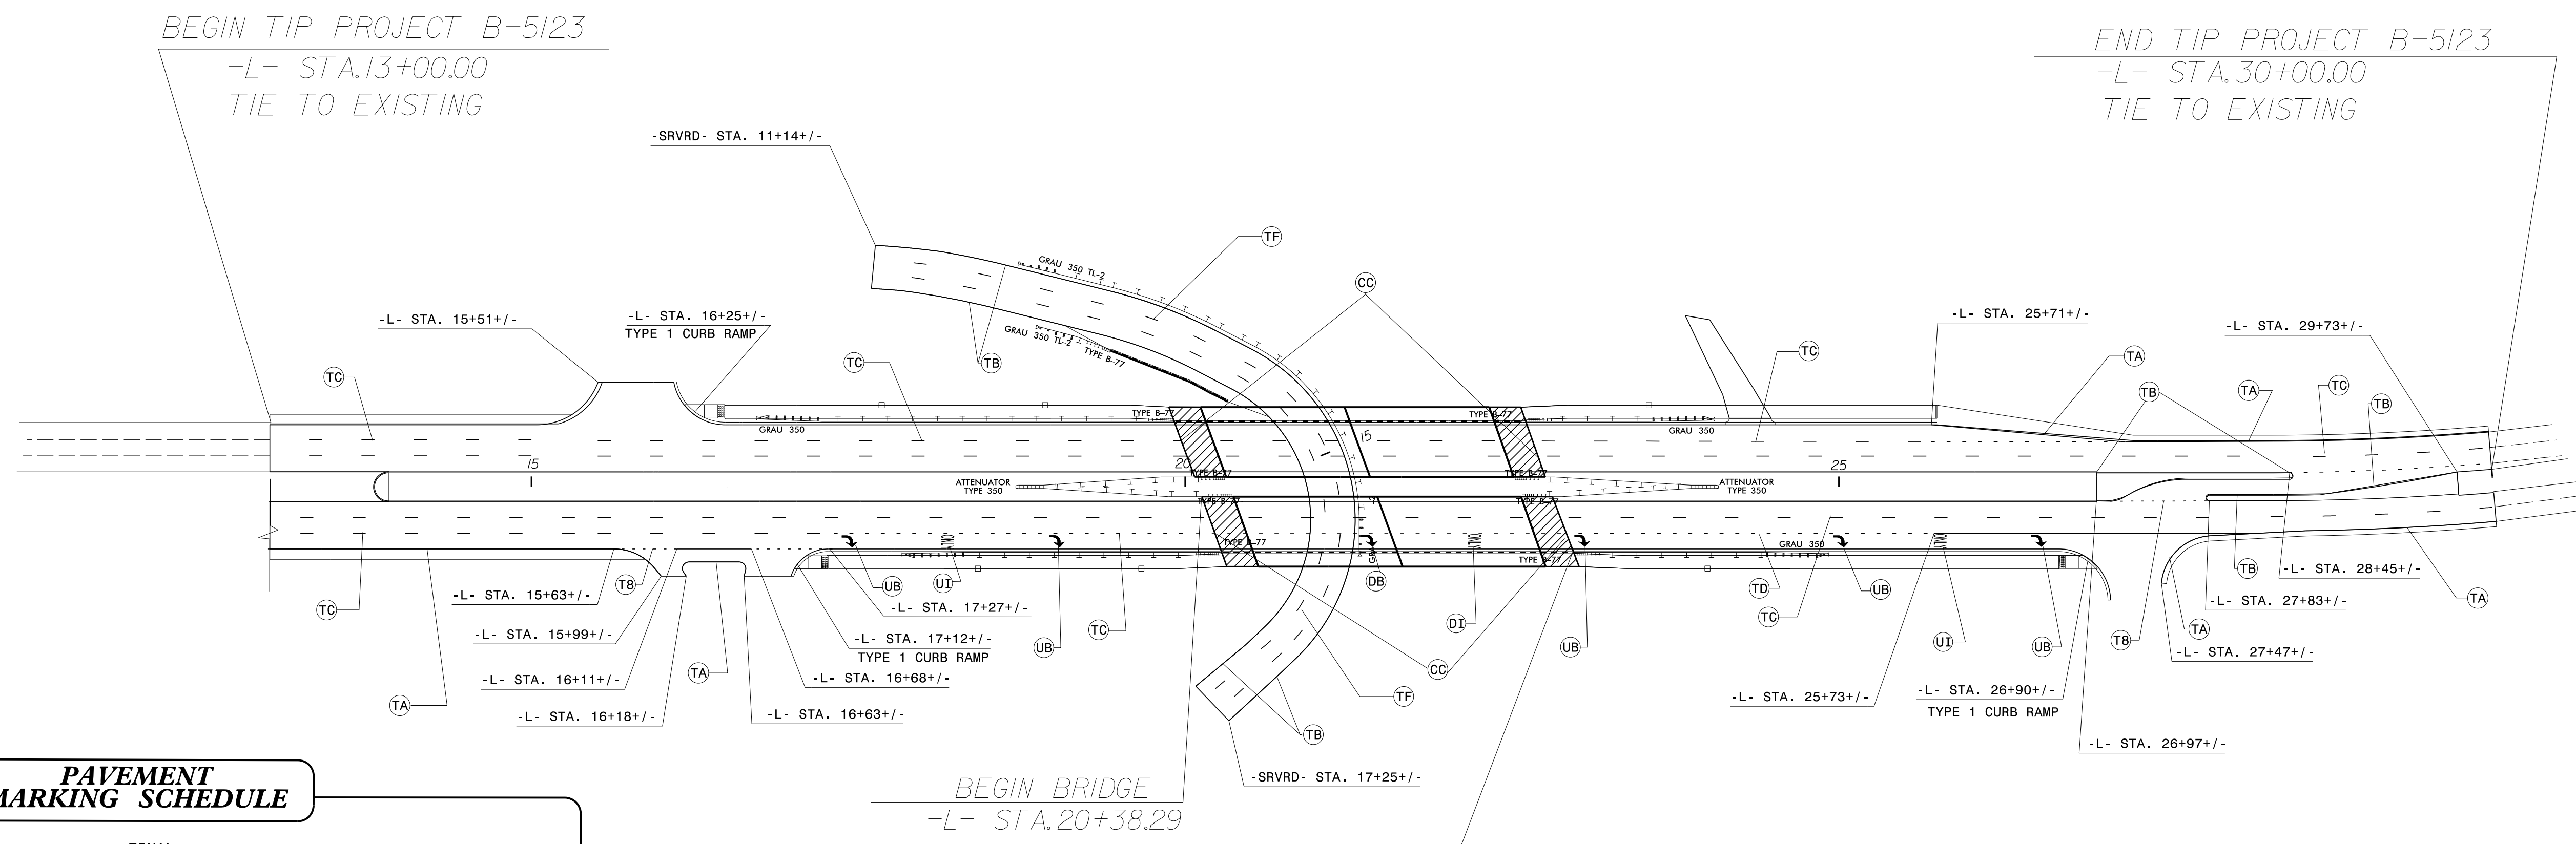

DOCUMENT NOT CONSIDERED FINAL
 UNLESS ALL SIGNATURES COMPLETED

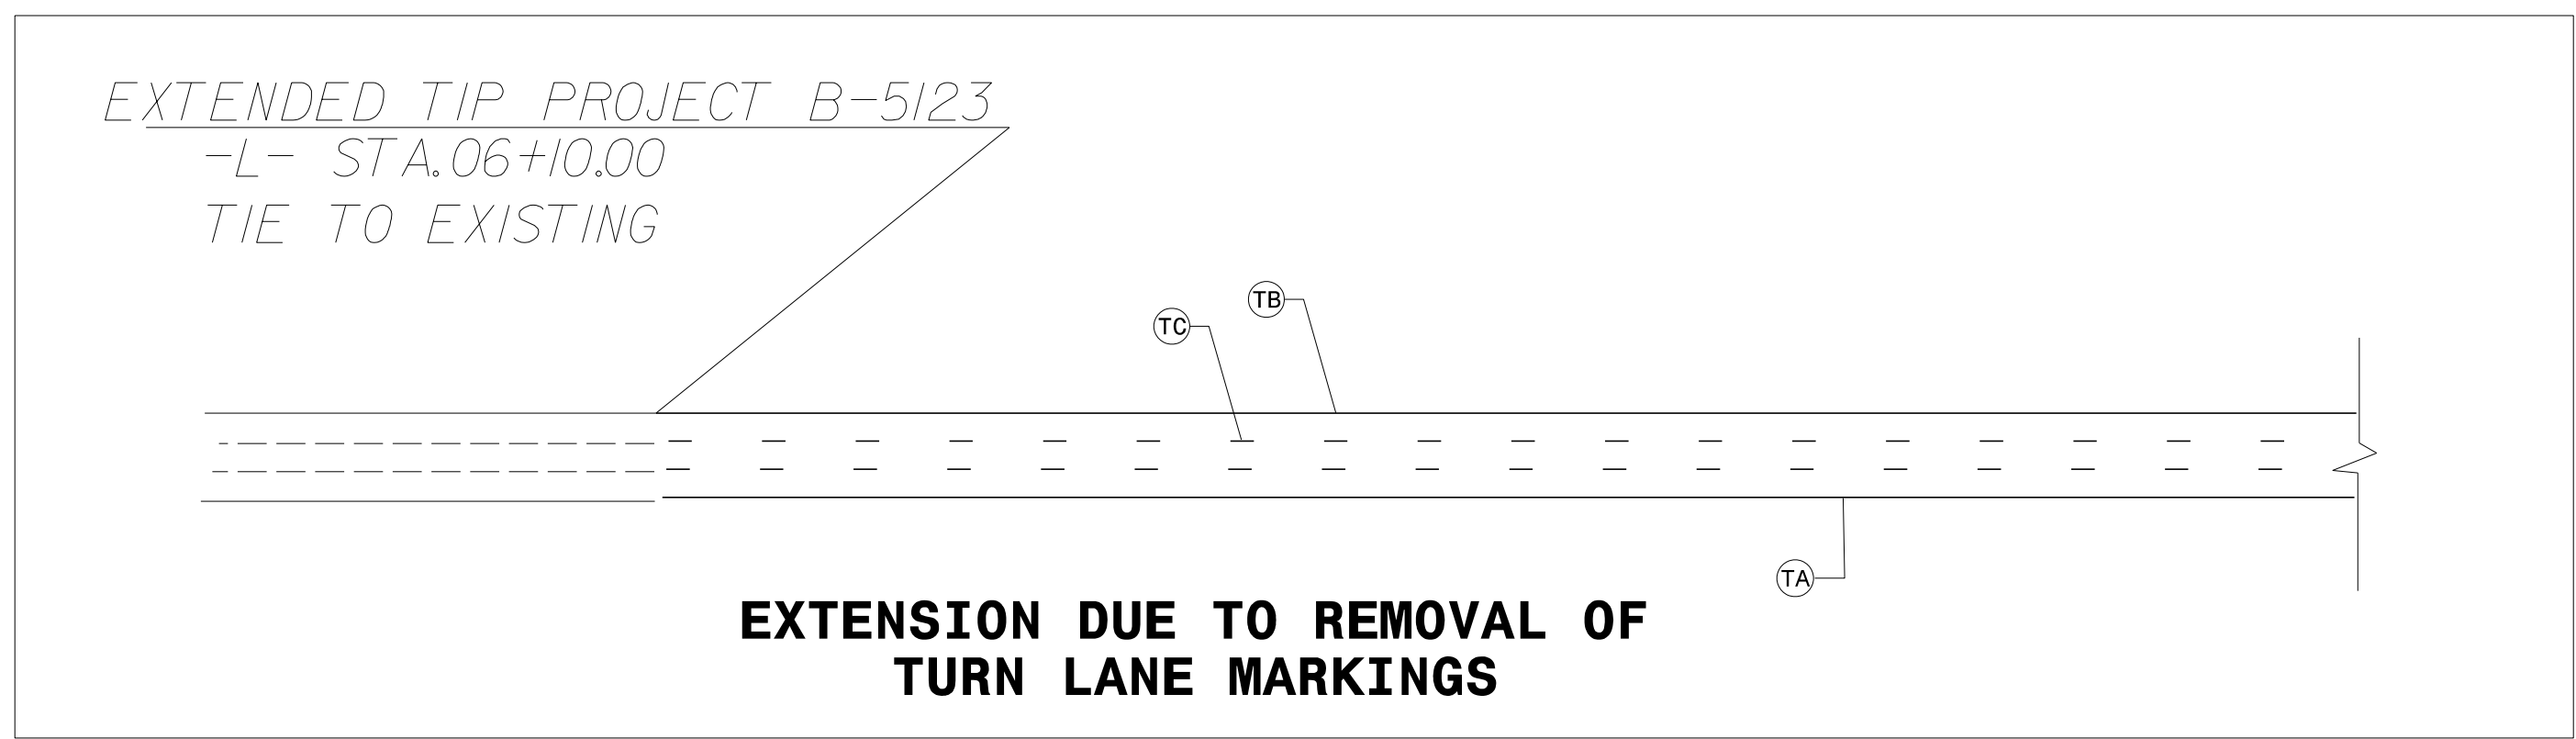

PAVEMENT MARKING SCHEDULE

FINAL			
SYMBOL	DESCRIPTION	SYMBOL	DESCRIPTION
	COLD APPLIED PLASTIC PAVEMENT MARKING SYMBOL TYPE III		COLD APPLIED PLASTIC PAVEMENT MARKING CHARACTER TYPE III
DB	RIGHT TURN ARROW	DI	ALPHANUMERIC CHAR.
	COLD APPLIED PLASTIC (4") TYPE III - PERMANENT WET REFLECTIVE		THERMOPLASTIC PAVEMENT MARKING CHARACTER (120 MILS)
CC	10FT. WHITE SKIP	UI	ALPHANUMERIC CHAR.
	THERMOPLASTIC (4", 120 MILS)		THERMOPLASTIC PAVEMENT MARKING SYMBOLS (90 MILS)
TB	2FT. - 6FT.SP WHITE MINISKIP	UB	RIGHT TURN ARROW
TC	10FT. WHITE SKIP		PERMANENT RAISED PAVEMENT MARKERS
TD	3FT. - 9FT.SP WHITE MINISKIP		
TE	WHITE SOLID LANE LINE	MD	YELLOW
TF	10FT. YELLOW SKIP		
	THERMOPLASTIC (4", 90 MILS)		
TA	WHITE EDGELINE		
TB	YELLOW EDGELINE		

PAVEMENT MARKING DETAIL

1/27/2016
 P:\TIP\Projects\B-5123\Traffic\Signing\CADD\Signing Layout Plans\B-5123_Sgn_BPMP.dgn
 User:jmn@vrrc.net