


SIGN NUMBER: SP-02  
 TYPE: D  
 QUANTITY: 1  
 SIGN WIDTH: 3'-6"  
 HEIGHT: 1'-0"  
 TOTAL AREA: 3.5 Sq.Ft.  
 BORDER TYPE: FLUSH  
 RECESS: 0.38"  
 WIDTH: 0.5"  
 RADII: 1.13"  
 NO. Z BARS:  
 LENGTH:

BACKG COLOR: Orange  
 COPY COLOR: Black

SYMBOL	X	Y	WIDTH	HEIGHT

MAT'L: 0.125" (3.2 mm) ALUMINUM

DESIGN BY: DHK  
 PROJECT ID: B-4490  
 CHECKED BY:  
 DIV: 6  
 DATE: Jun 10, 2015

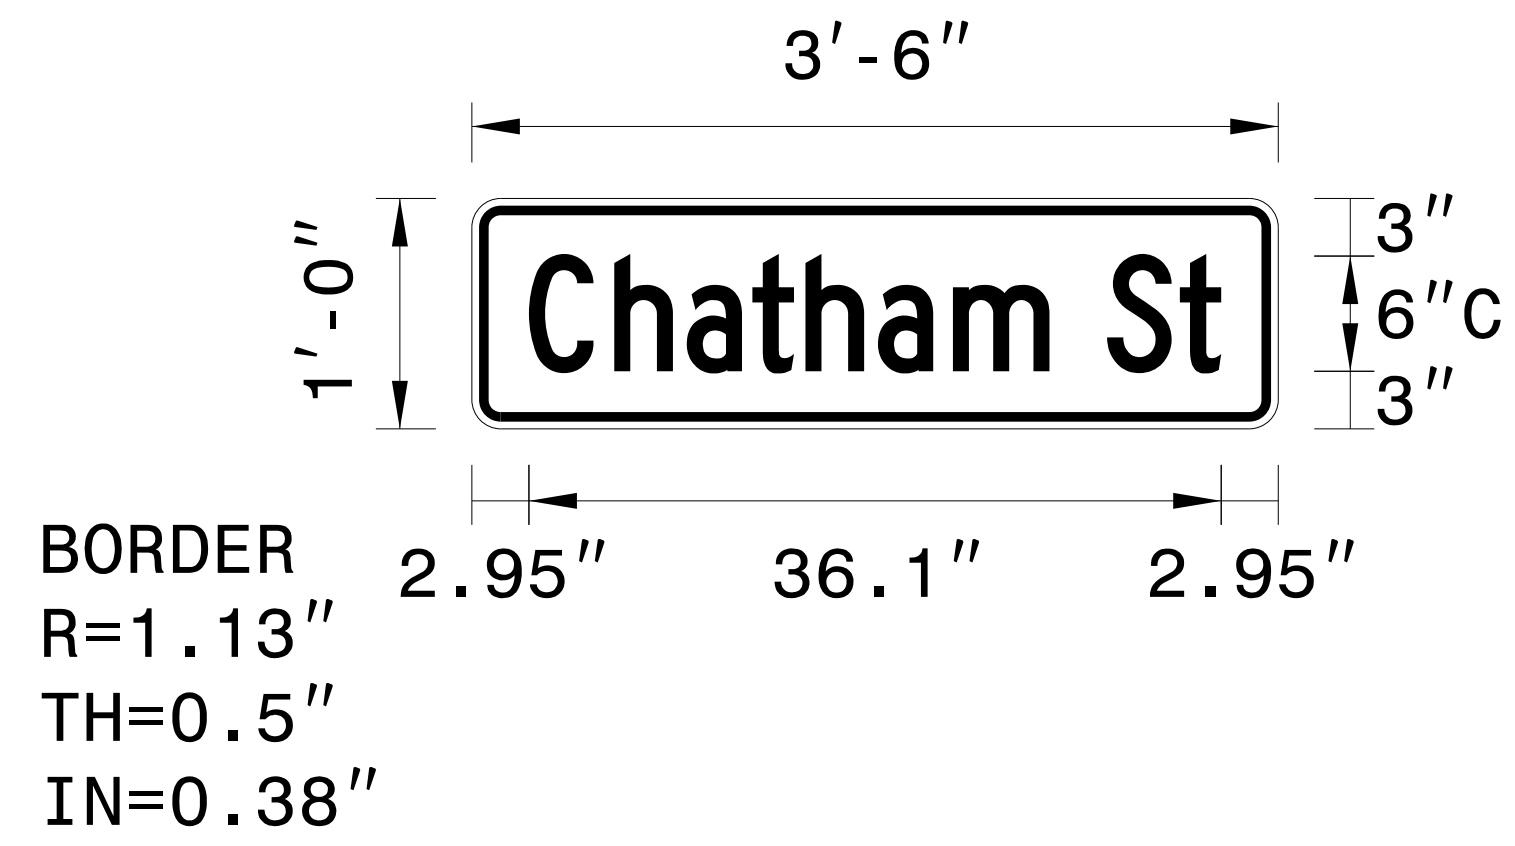


- USE NOTES: 1,2
- Legend and border shall be direct applied non-reflective sheeting.
  - Background shall be Grade B reflective sheeting.

Letter spacings are to start of next letter


	C	h	a	t	h	a	m	s	t																Series/Size Text Length
	3	7.4	11.2	14.6	17.4	21.2	25.1	30.1	33.1	36.9															C 2000 36.1

PLOT DRIVER: NCDOT\_pdf\_color\_eng\_100.plt  
 USER: charnden  
 DATE: 3/28/2016  
 TIME: 10:23:19 AM  
 FILE: p:\PWAPP\TPA01\SouthEast\_Tampa\Documents\000166\CON0079759\000000000220964\06\_00\_P\Project\_TrafficControl\TCP\B-4490\_TMP\_TMP-02H.dgn

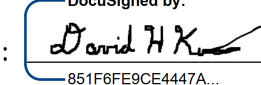
APPROVED:   
851F8E9CE4447A

DATE: 3/29/2016

SEAL

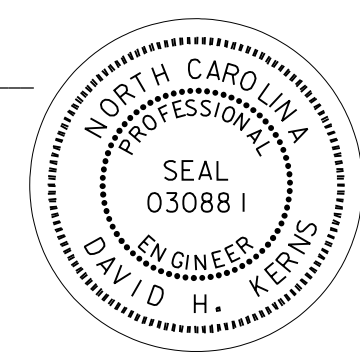

**DOCUMENT NOT CONSIDERED FINAL  
UNLESS ALL SIGNATURES COMPLETED**

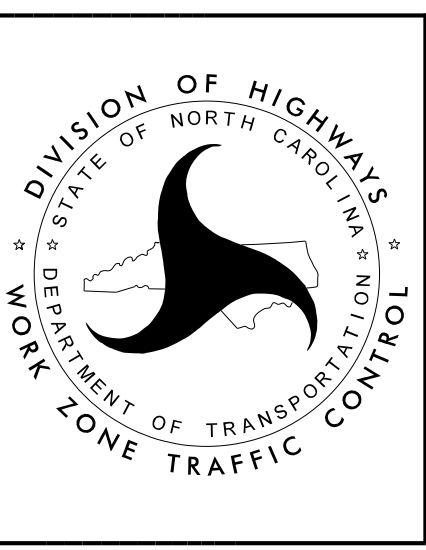

SPECIAL SIGN DESIGN