





TMP PHASE 1

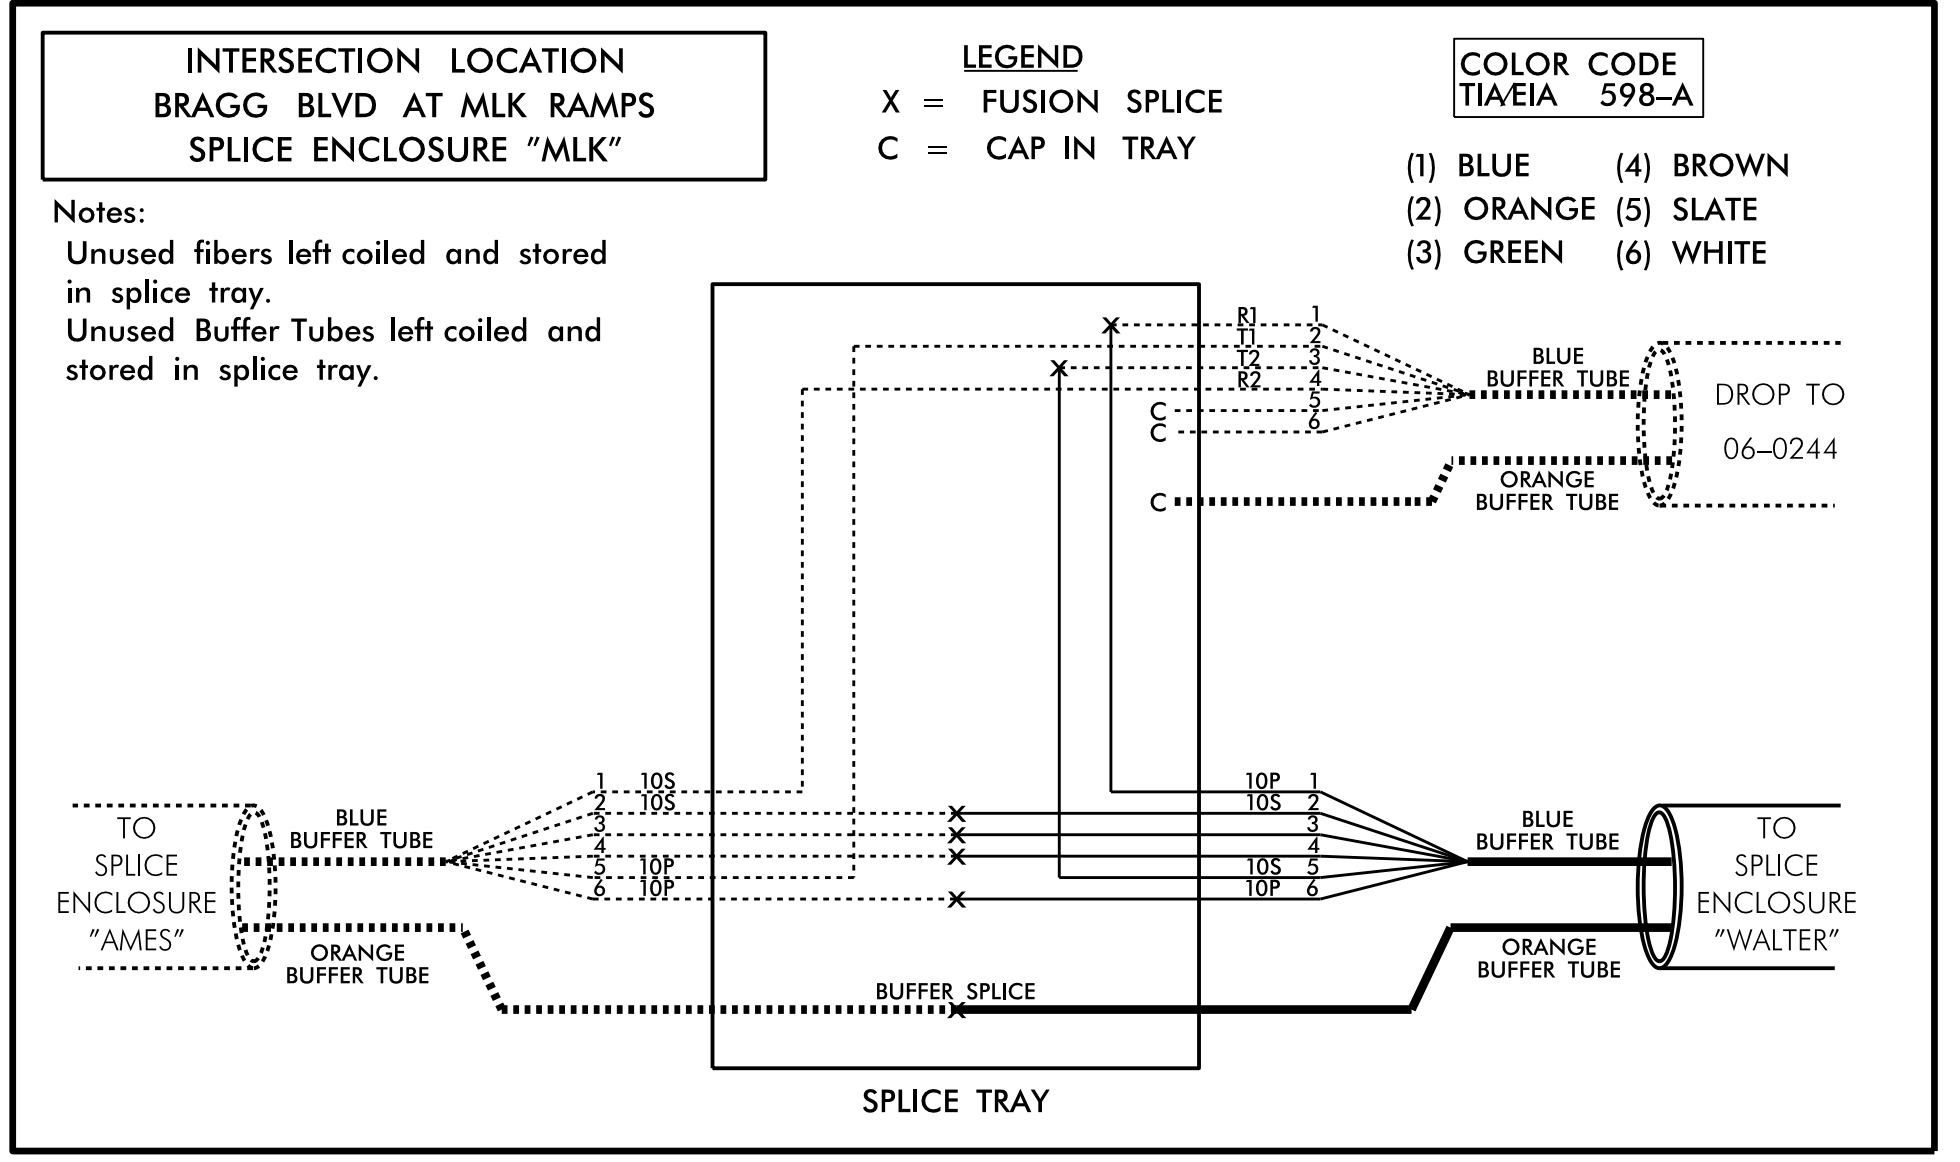

EXISTING: SHOWN FOR INFORMATIONAL PURPOSES ONLY

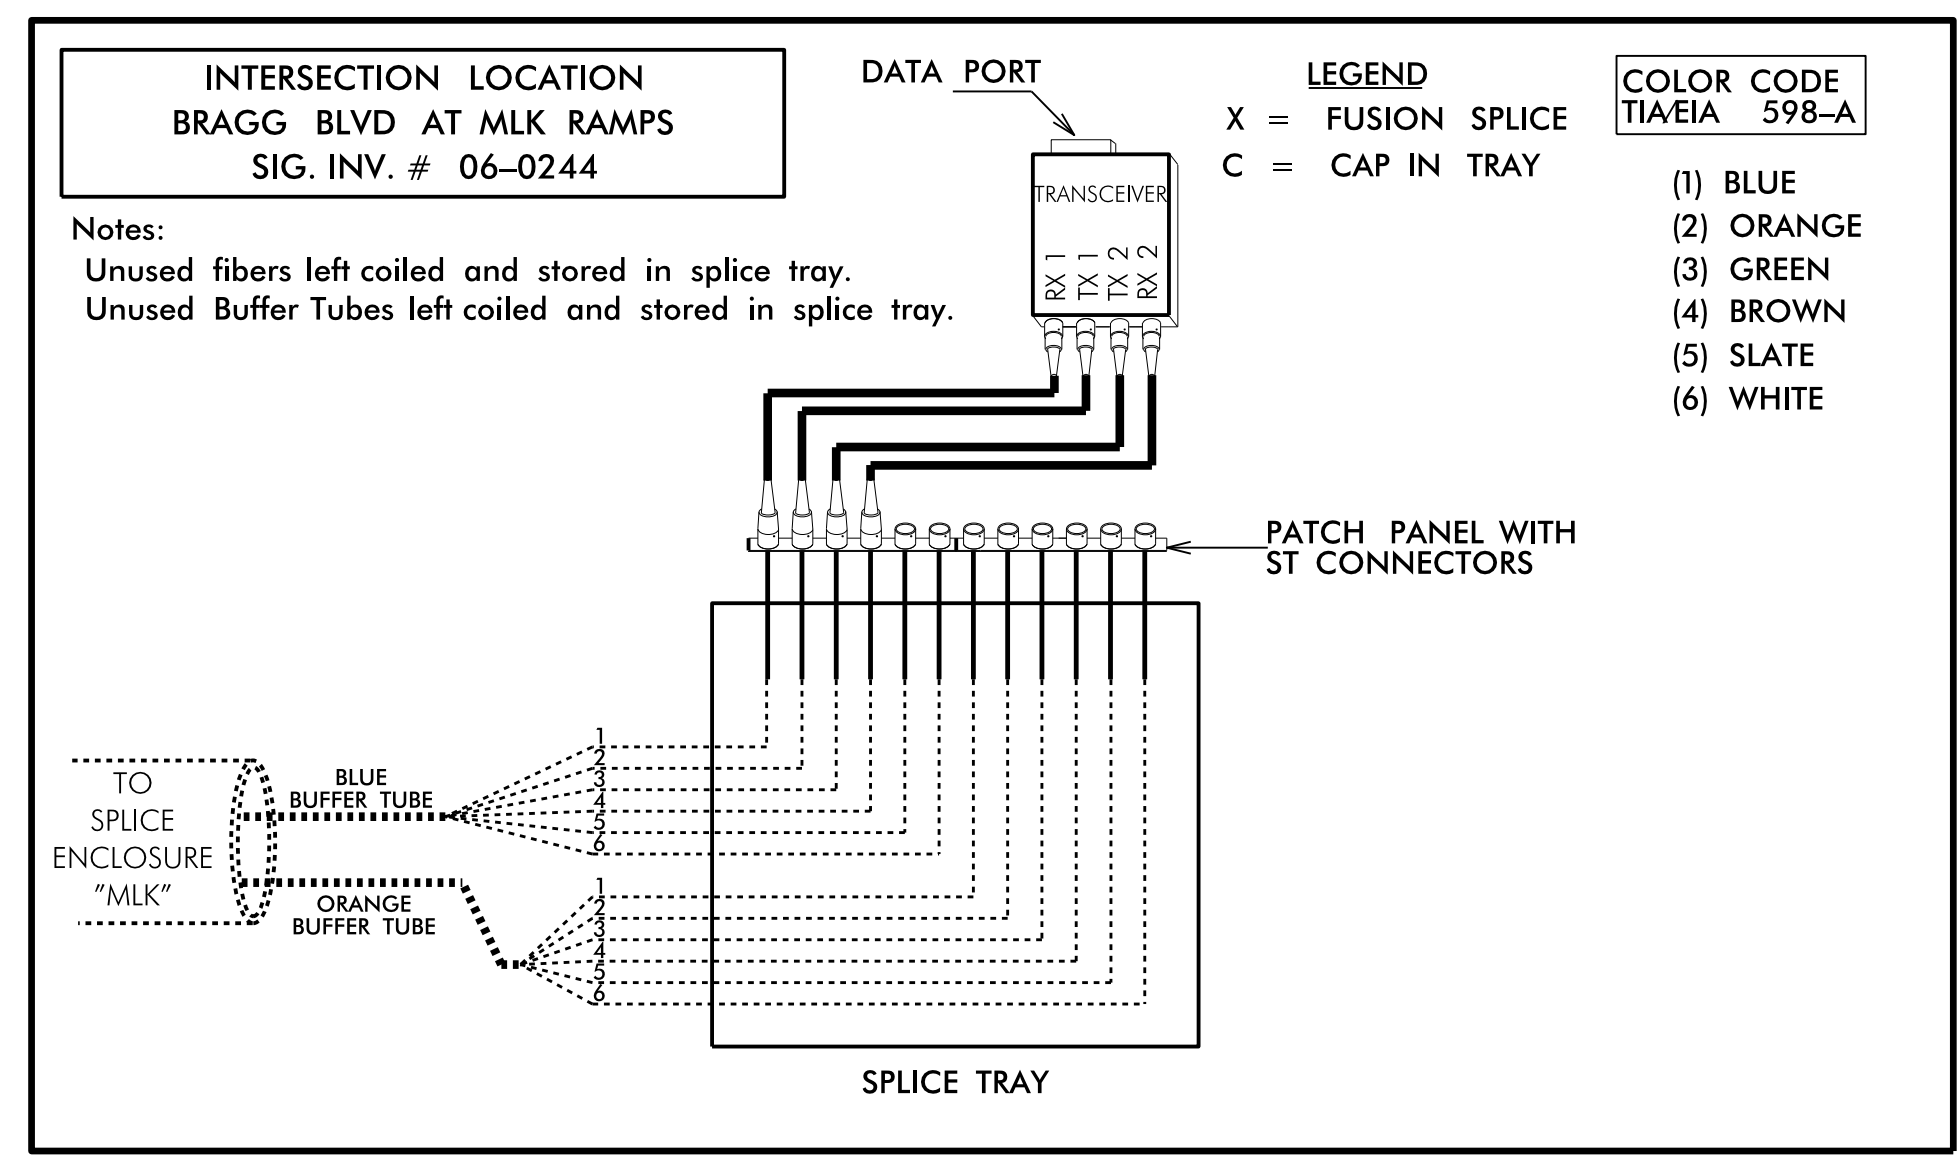

TMP PHASE 2

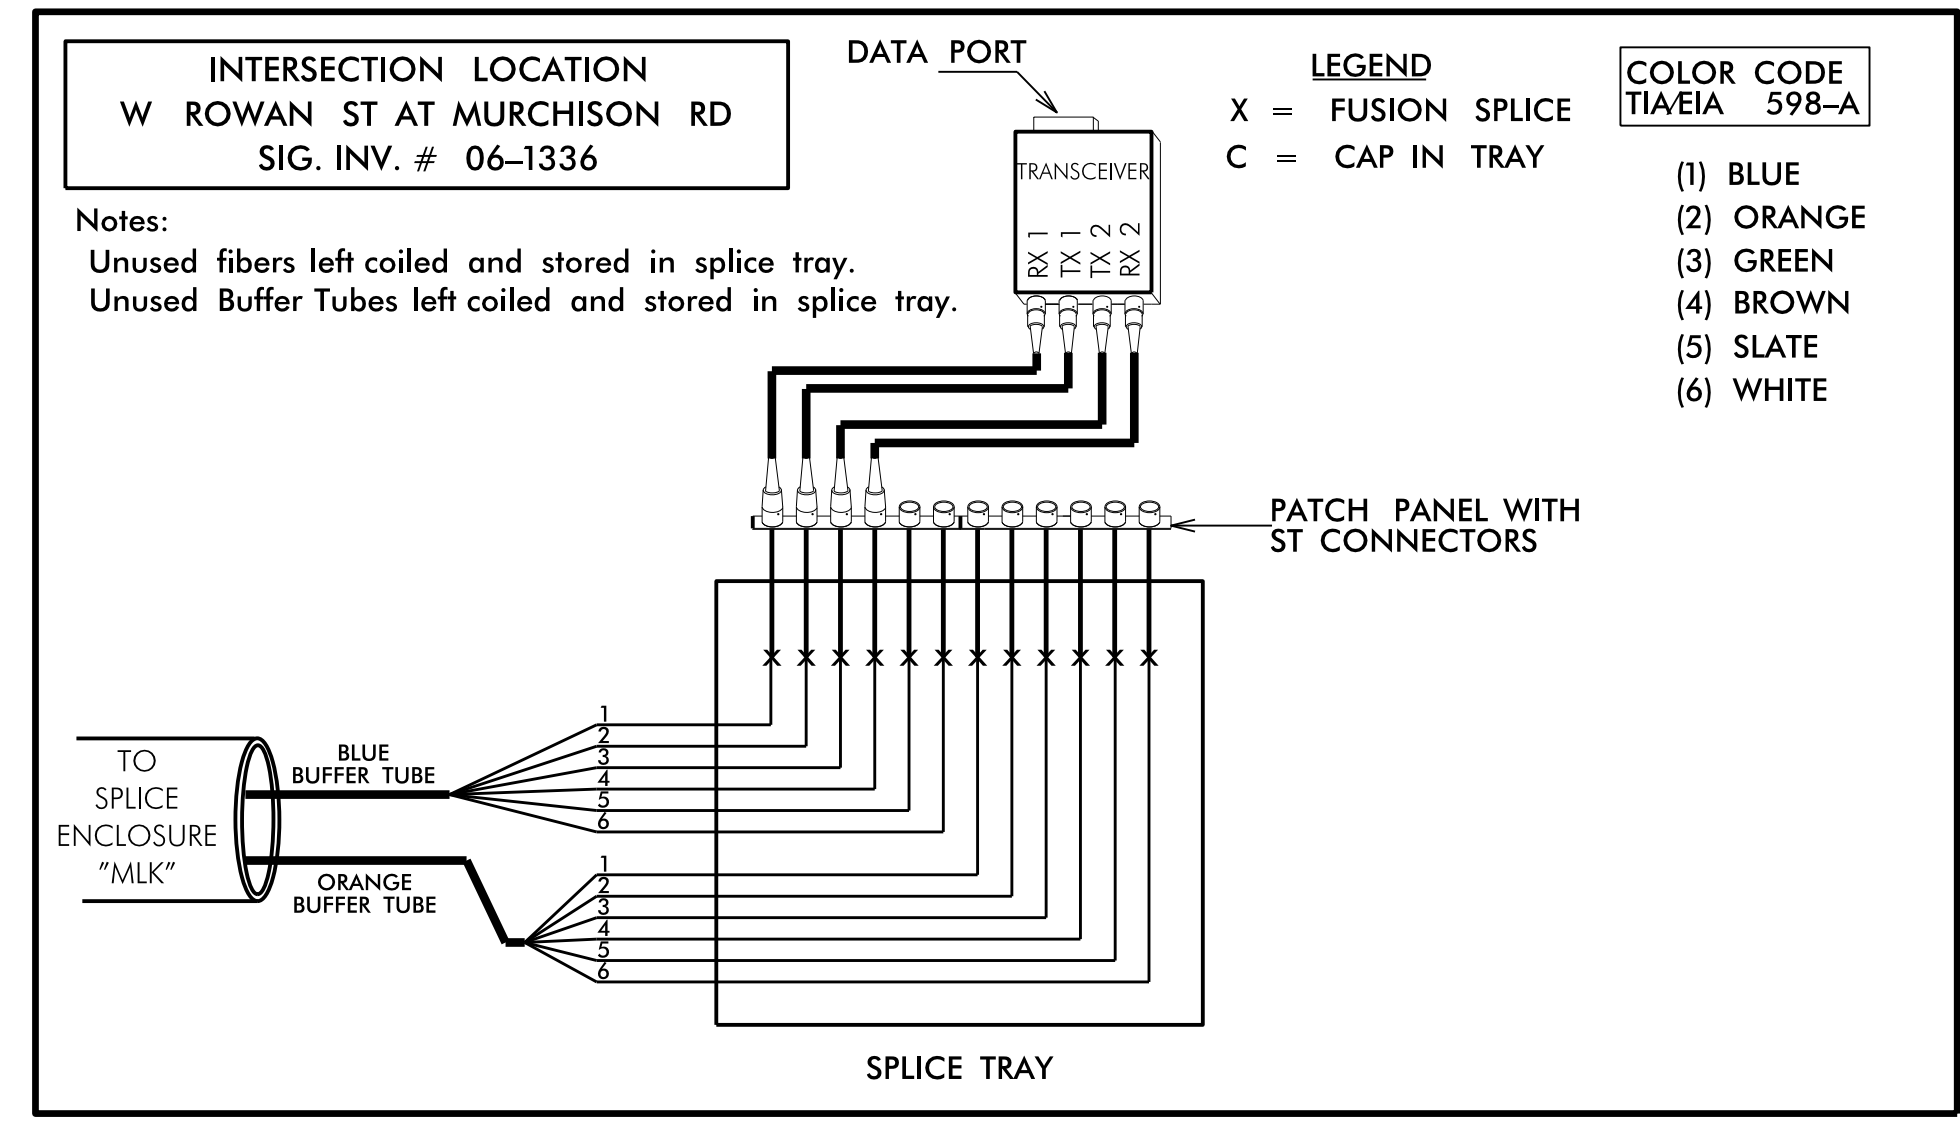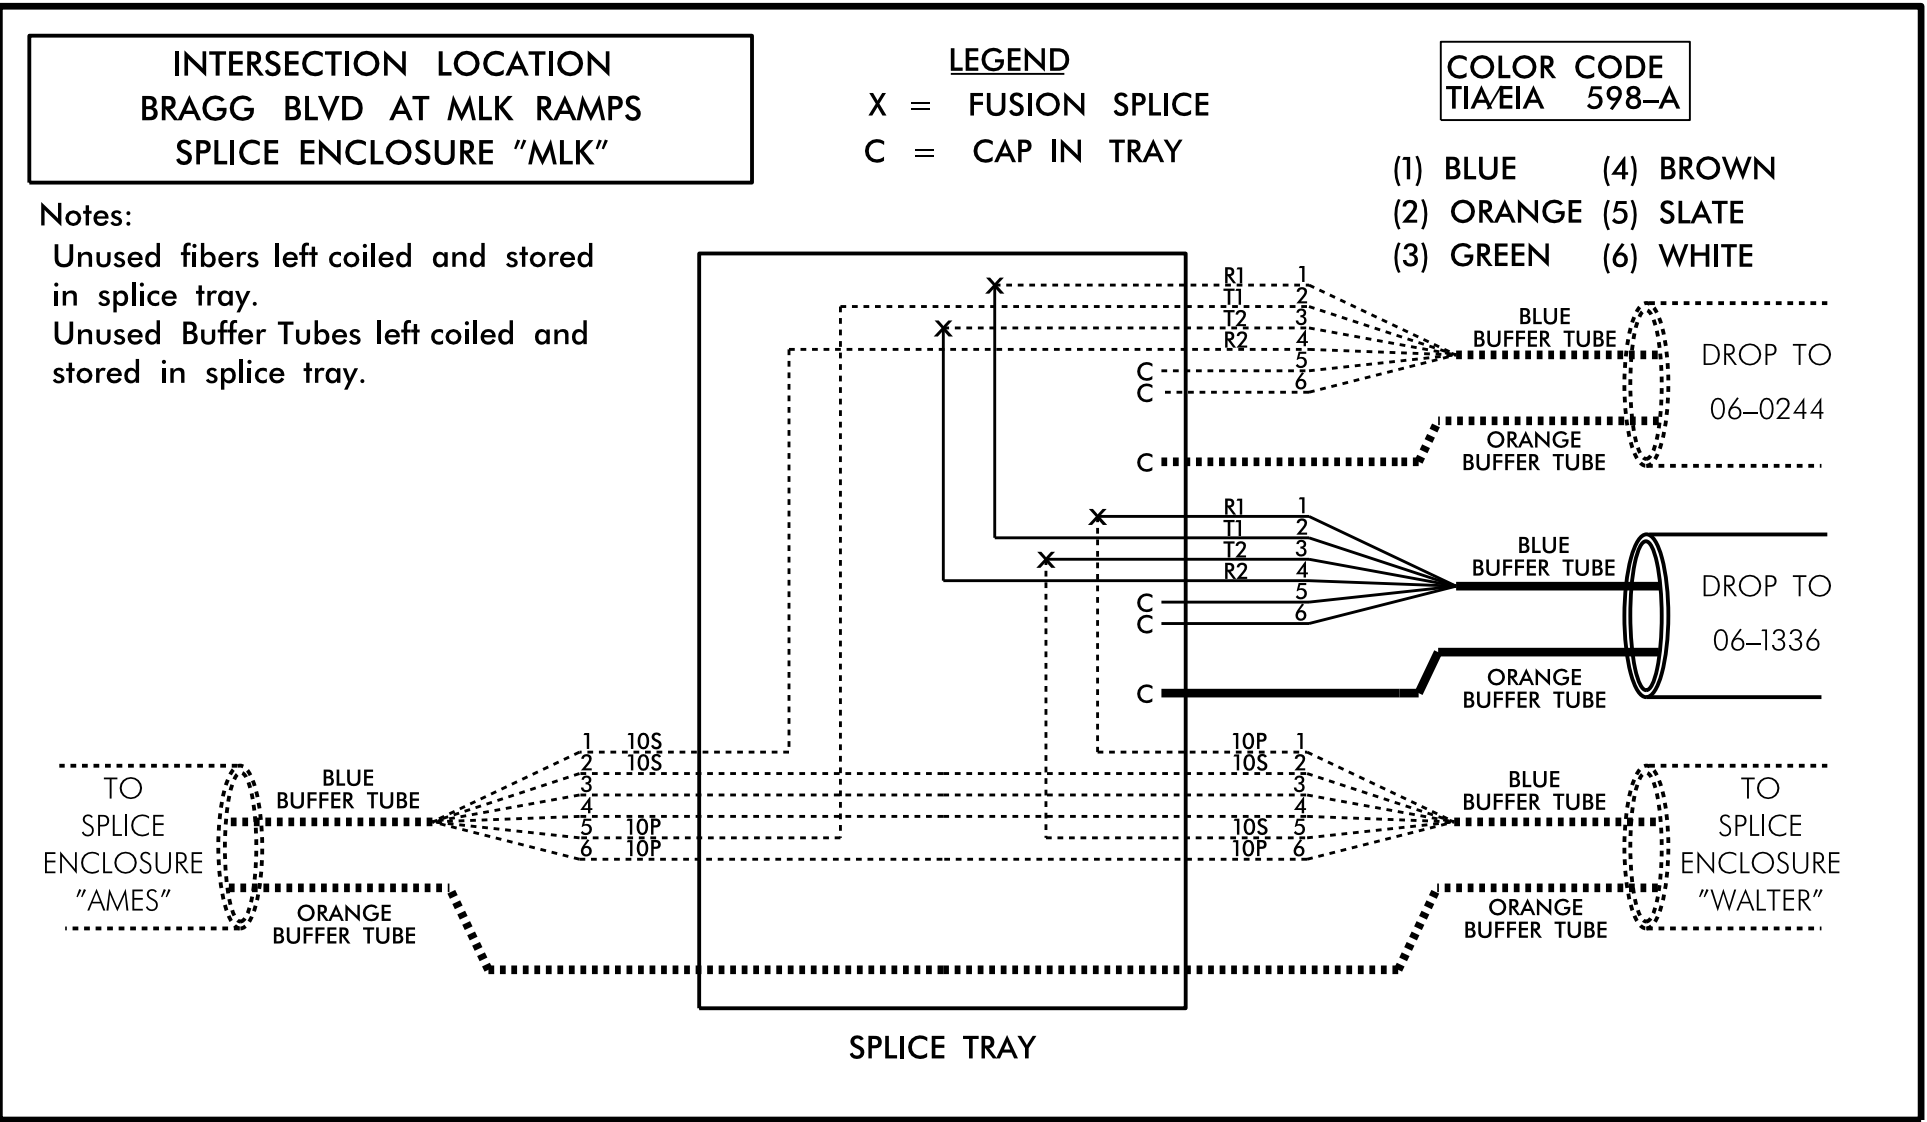

INCLUDE ON THE COVER OF EACH SPLICE TRAY THE FOLLOWING: REFERENCE SECTION 1731 "FIBER OPTIC SPLICE ENCLOSURE"

- 1) SPLICE LOCATION
- 2) DATE
- 3) COMPANY NAME
- 4) NAME OF INDIVIDUAL PERFORMING THE SPLICING

PRIOR TO INSTALLING THE COVER ON THE SPLICE TRAY TAKE A DIGITAL PHOTOGRAPH SHOWING THE SPLICE TRAY AND INFORMATION SHOWN ABOVE (1-4) AND SUBMIT PHOTOGRAPH ALONG WITH OTDR TEST RESULTS.

NOTES:

TRANSCEIVER TERMINATION CONFIGURATIONS ARE GENERIC. CONTRACTOR IS RESPONSIBLE FOR DETERMINING \ ENSURING PROPER TERMINATIONS.

NOTIFY THE CITY OF FAYETTEVILLE TRAFFIC SIGNAL MAINTENANCE ENGINEER, KEN LAKE, AT 910-433-1795 FIVE DAYS PRIOR TO BEGINNING WORK ON SIGNAL SYSTEMS COMMUNICATION CABLE. NOTIFY THE CITY TRANSPORTATION ENGINEER AFTER ALL WORK IS PERFORMED TO ENSURE THAT ALL FIBER CIRCUITS ARE FUNCTIONING PROPERLY.

CONTRACTOR TO RECORD EXISTING SPLICE ARRANGEMENT FOR COMPARISON TO THE SUPPLIED SPLICE PLANS. IF DISCREPANCIES EXIST, CONTACT THE ENGINEER TO DETERMINE HOW TO PROCEED WITH RESPLICING.

ALL WORK IS NOT COMPLETE UNTIL THE SIGNAL SYSTEM IS BACK UP AND OPERATIONAL.

<p>750 N. Greenfield Pkwy., Garner, NC 27529</p>	<p>SPLICE DETAIL</p>		<p>SEAL</p>
	<p>DIVISION 06 CUMBERLAND CO. FAYETTEVILLE</p>		
<p>PLAN DATE: AUGUST 2015</p>	<p>REVIEWED BY: <i>Gregory A. Fuller</i></p>	<p>PREPARED BY: B.A. STOUCHKO</p>	<p>REVIEWED BY: 09F5094CBED3443</p>
<p>REVISIONS</p>	<p>INIT.</p>	<p>DATE</p>	<p>DocuSigned by: <i>Gregory A. Fuller</i> 8/18/2015</p>