


### UTILITIES BY OTHERS

**NOTE:**  
ALL PROPOSED UTILITY WORK SHOWN ON THIS SHEET WILL BE DONE BY OTHERS. NO PAYMENT WILL BE MADE TO THE CONTRACTOR FOR PROPOSED UTILITY WORK SHOWN ON THIS SHEET.

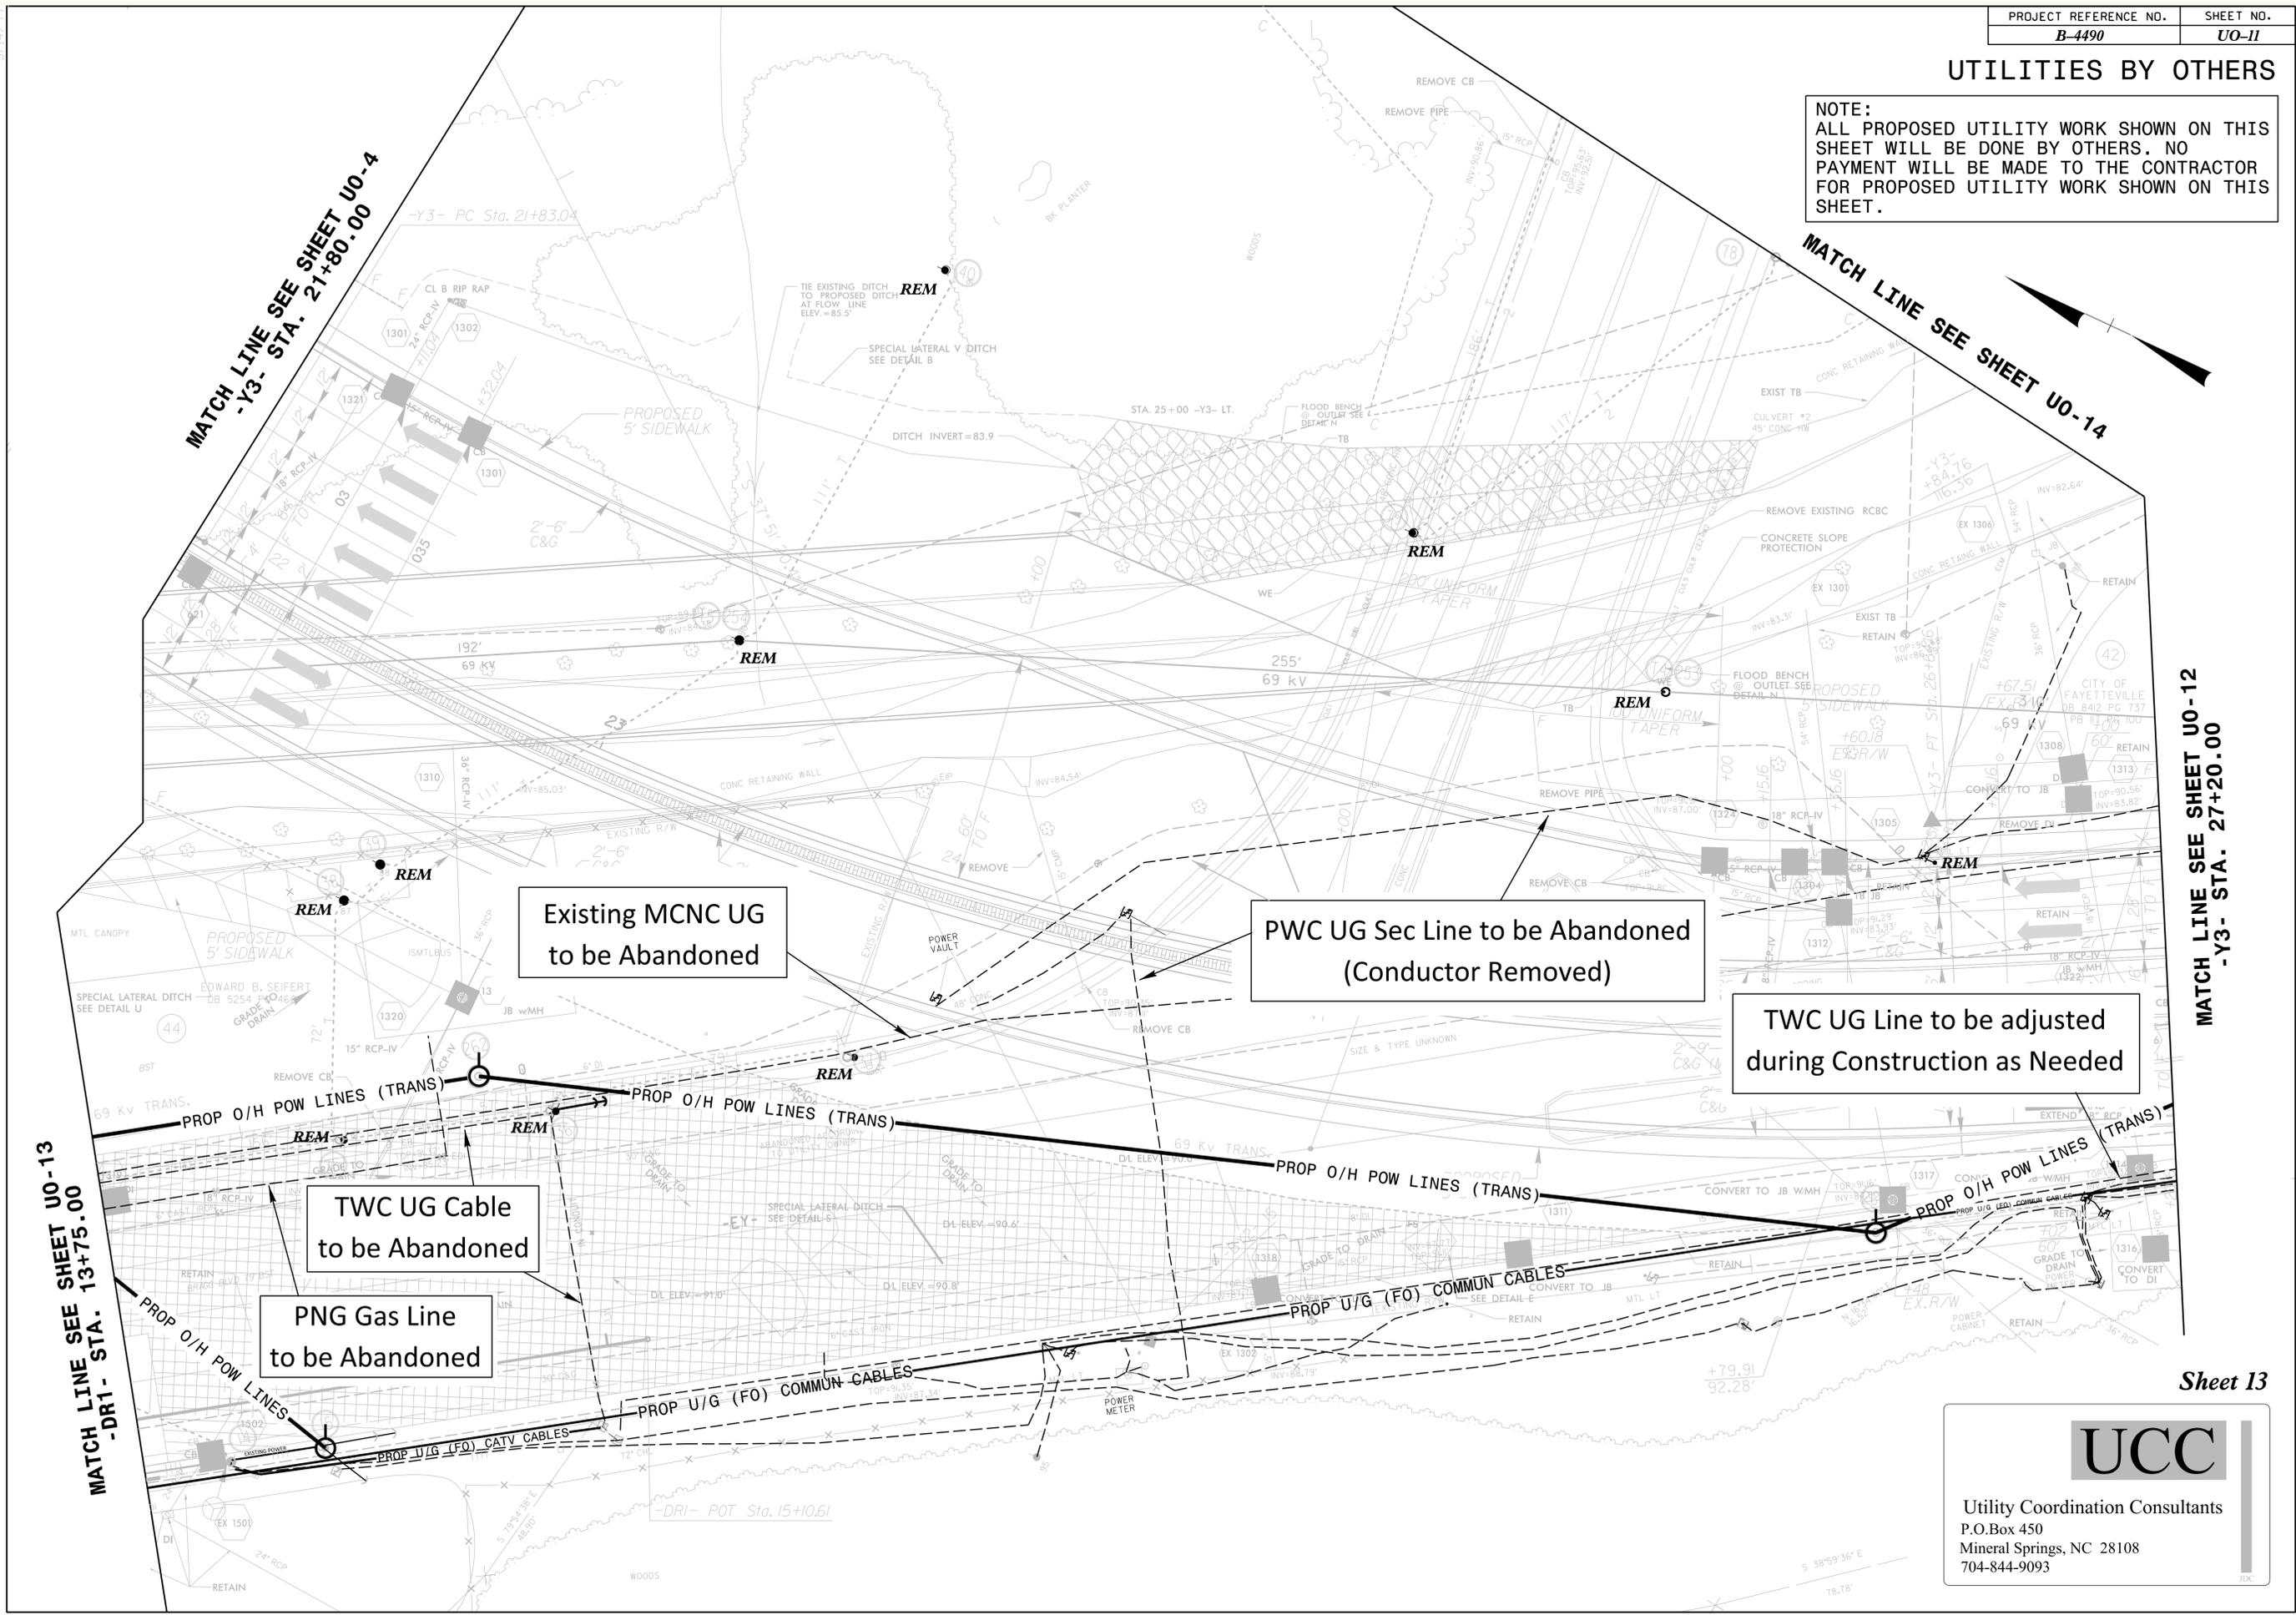

MATCH LINE SEE SHEET UO-4  
-Y3- STA. 21+80.00

MATCH LINE SEE SHEET UO-14

MATCH LINE SEE SHEET UO-13  
-DRI- STA. 13+75.00

MATCH LINE SEE SHEET UO-12  
-Y3- STA. 27+20.00

Existing MCNC UG  
to be Abandoned

PWC UG Sec Line to be Abandoned  
(Conductor Removed)

TWC UG Line to be adjusted  
during Construction as Needed

TWC UG Cable  
to be Abandoned

PNG Gas Line  
to be Abandoned

**UCC**  
Utility Coordination Consultants  
P.O. Box 450  
Mineral Springs, NC 28108  
704-844-9093