



**STAGE I CONSTRUCTION**

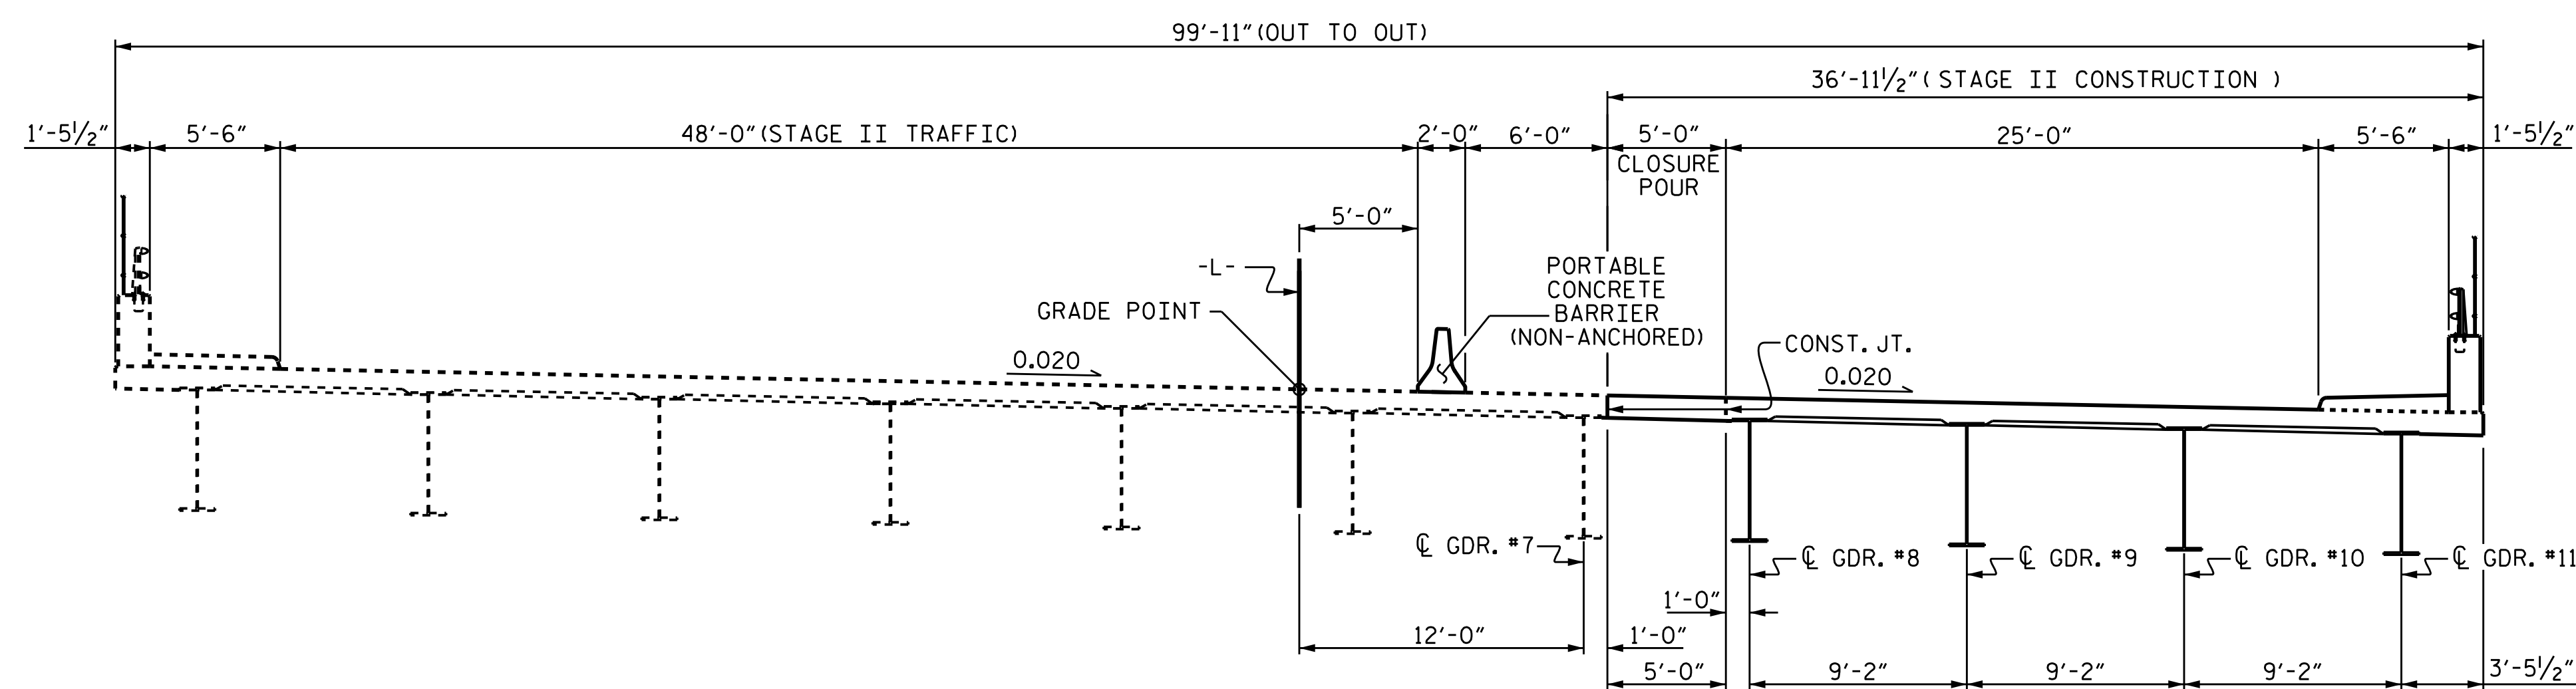

**STAGE II CONSTRUCTION**

SEE TRAFFIC CONTROL PLANS FOR LOCATION AND PAY LIMITS OF THE PORTABLE CONCRETE BARRIER.

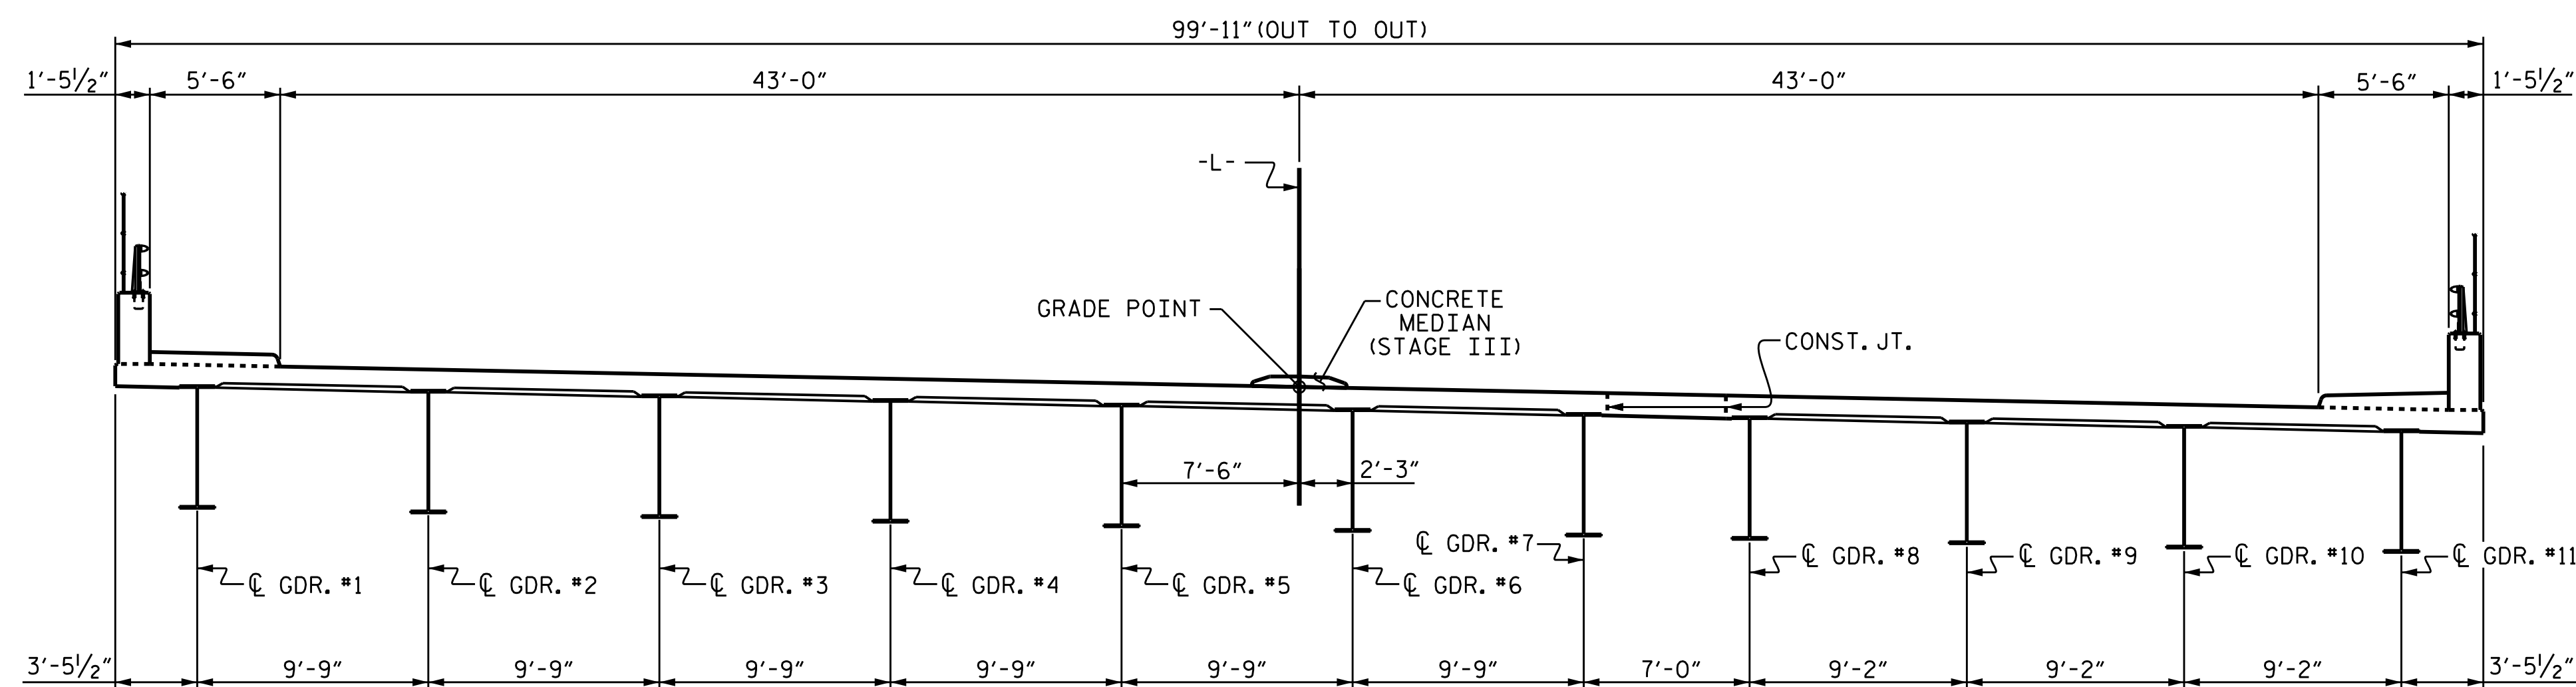


**FINAL CONSTRUCTION**

DISTANCE TO CENTERLINE OF EXISTING BRIDGE VARIES

EXISTING BRIDGE NO. 116

PROJECT NO. B-4490  
CUMBERLAND COUNTY  
 STATION: 35+23.40 -L-

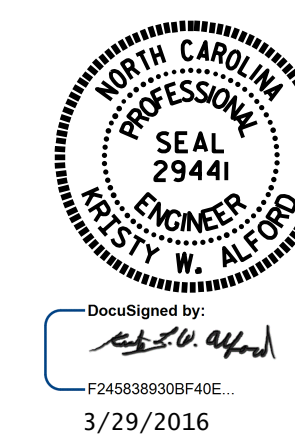

STATE OF NORTH CAROLINA  
 DEPARTMENT OF TRANSPORTATION  
 RALEIGH

**CONSTRUCTION SEQUENCE**

DRAWN BY : I.L. AVERETTE DATE : 10-14  
 CHECKED BY : J.P. ADAMS DATE : 07-15  
 DESIGN ENGINEER OF RECORD : I.L. AVERETTE DATE : 09-15

DOCUMENT NOT CONSIDERED FINAL UNLESS ALL SIGNATURES COMPLETED

REVISIONS						SHEET NO.	
NO.	BY:	DATE:	NO.	BY:	DATE:	TOTAL SHEETS	
1			3			84	
2			4				