

**This electronic collection of documents is provided  
for the convenience of the user  
and is Not a Certified Document –**

**The documents contained herein were originally issued  
and sealed by the individuals whose names and license  
numbers appear on each page, on the dates appearing  
with their signature on that page.**

**This file or an individual page  
shall not be considered a certified document.**

## ***CROSS-SECTIONS INDEX OF SHEETS***

-L-	.....	X-1 THRU X-22
-Y1-	.....	X-23
-Y2-	.....	X-24
-Y3-	.....	X-25 THRU X-31
-Y8-	.....	X-32
-DRI-	.....	X-34 THRU X-35




8/23/99




PROJ. REFERENCE NO.  
B-4490


SHEET NO.  
X-1

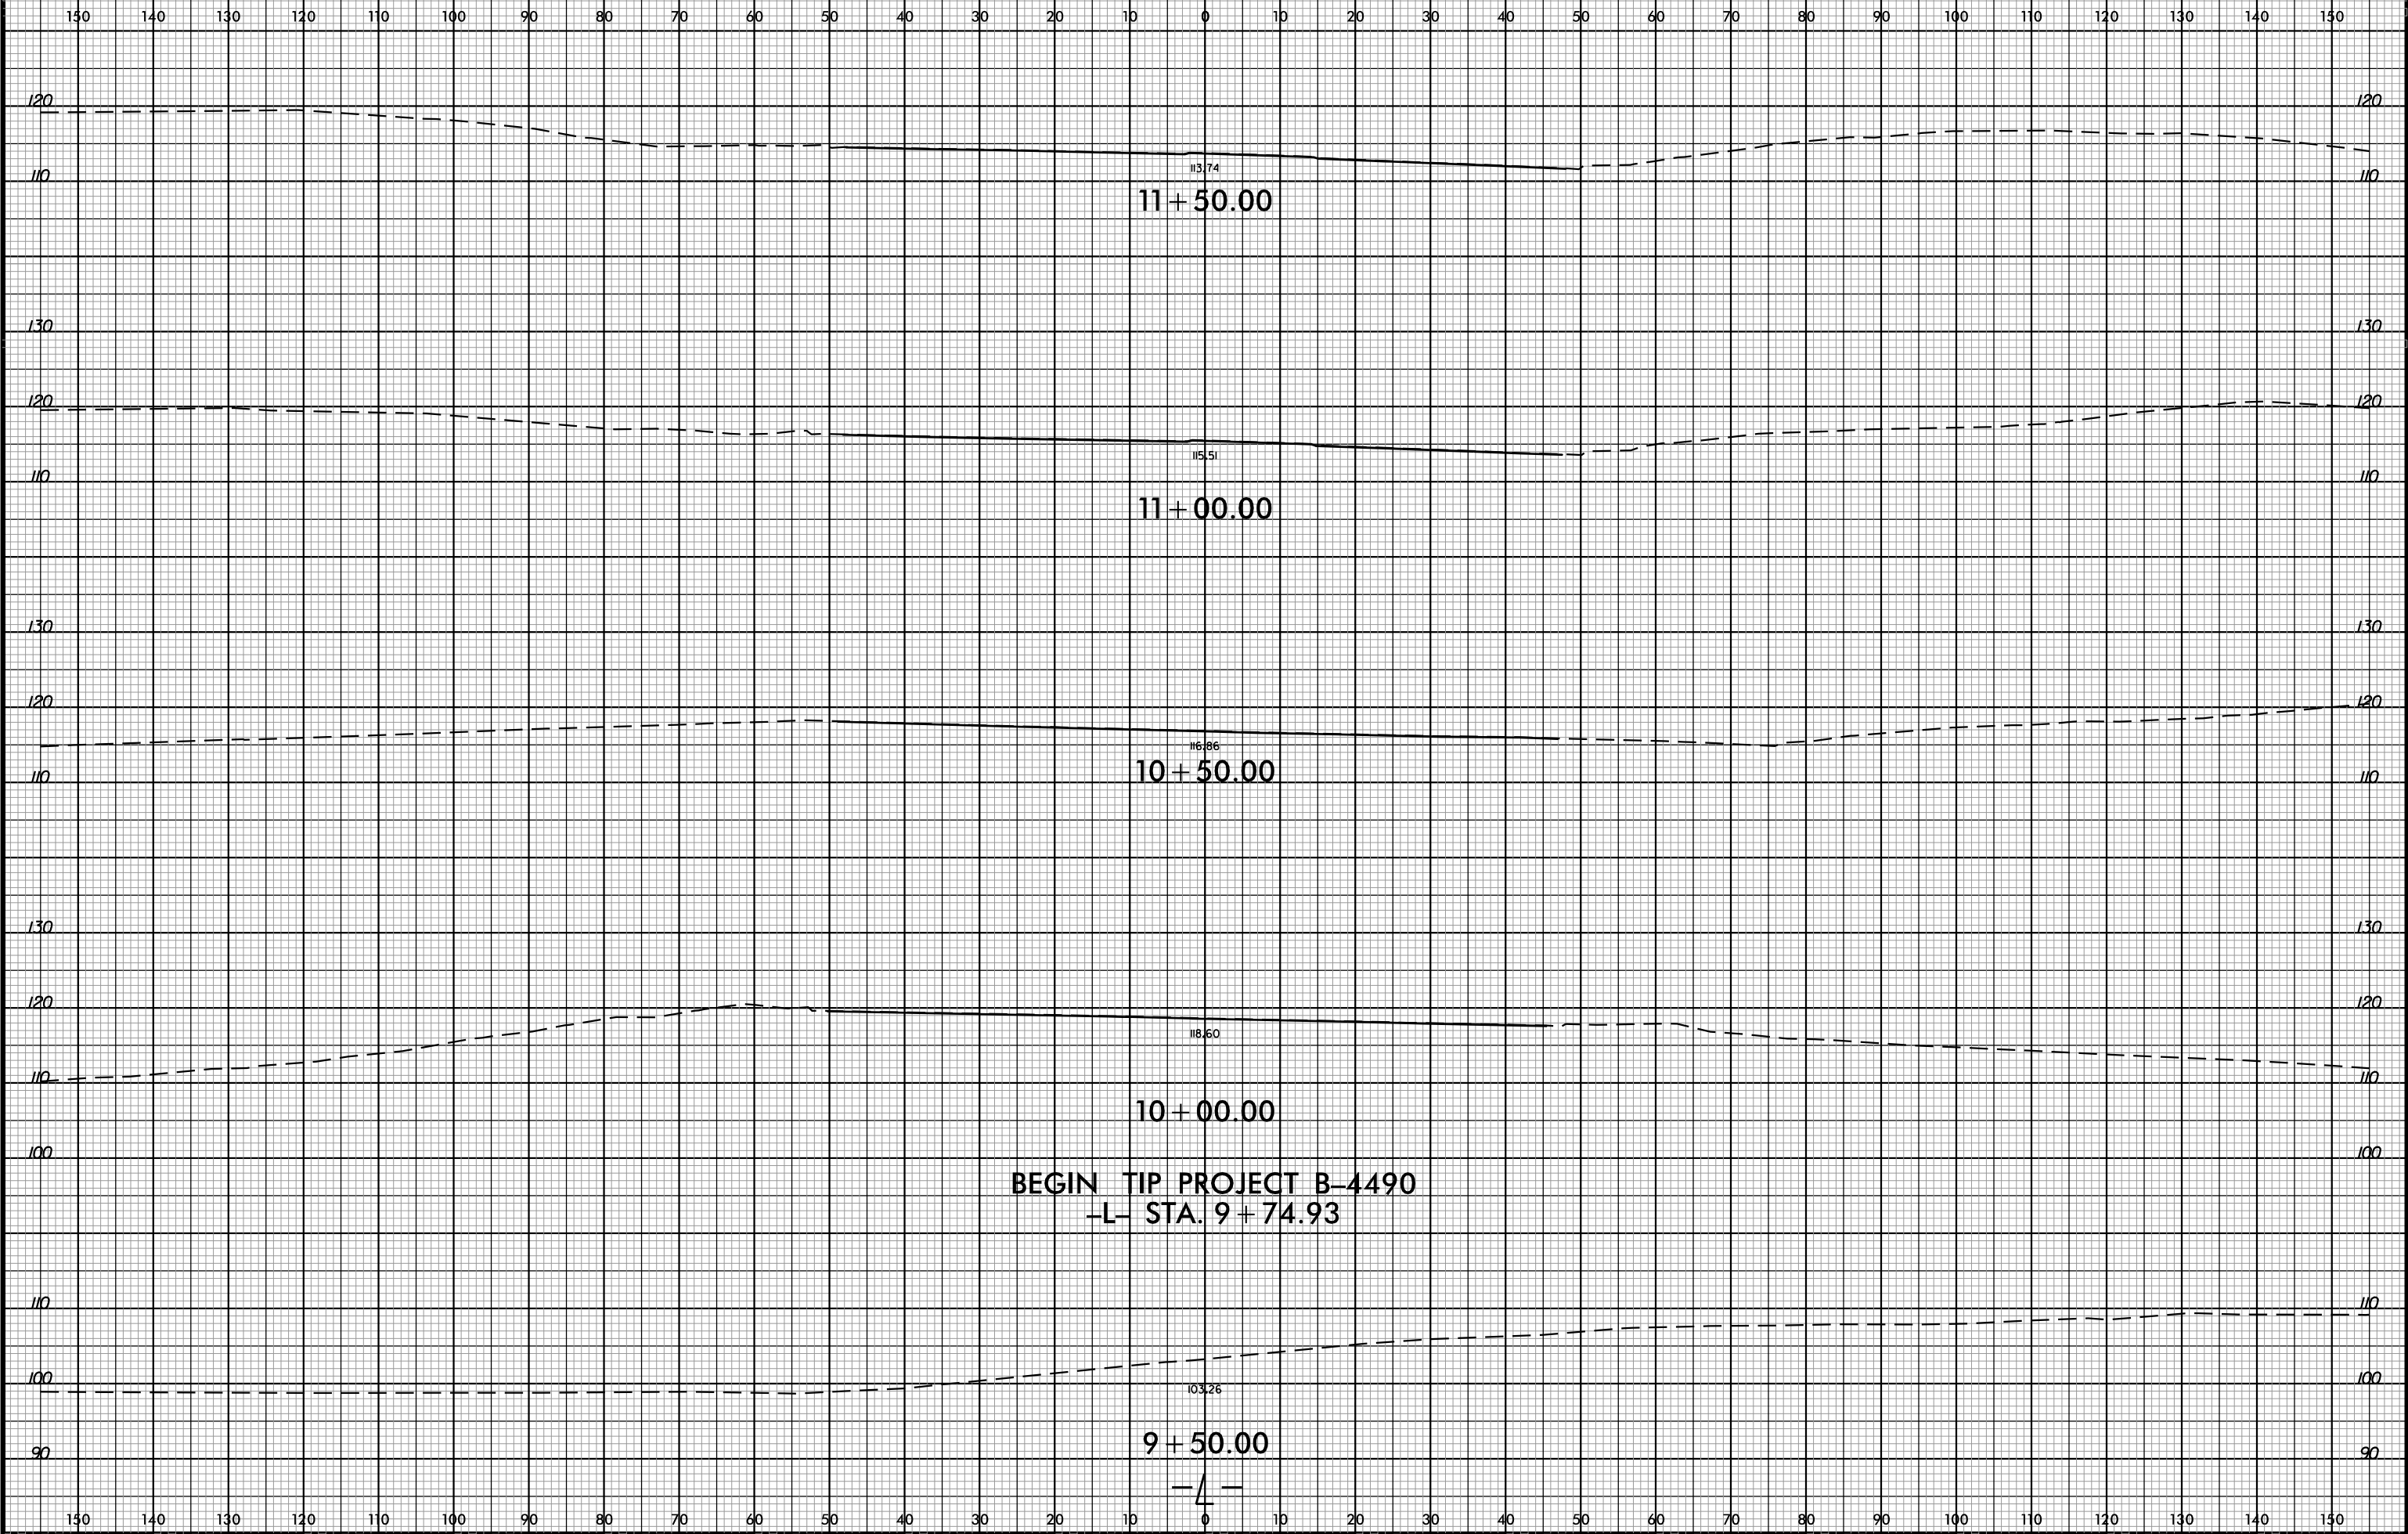

2:05:25 PM  
8/17/99  
6/13/2015  
p1.tcf9

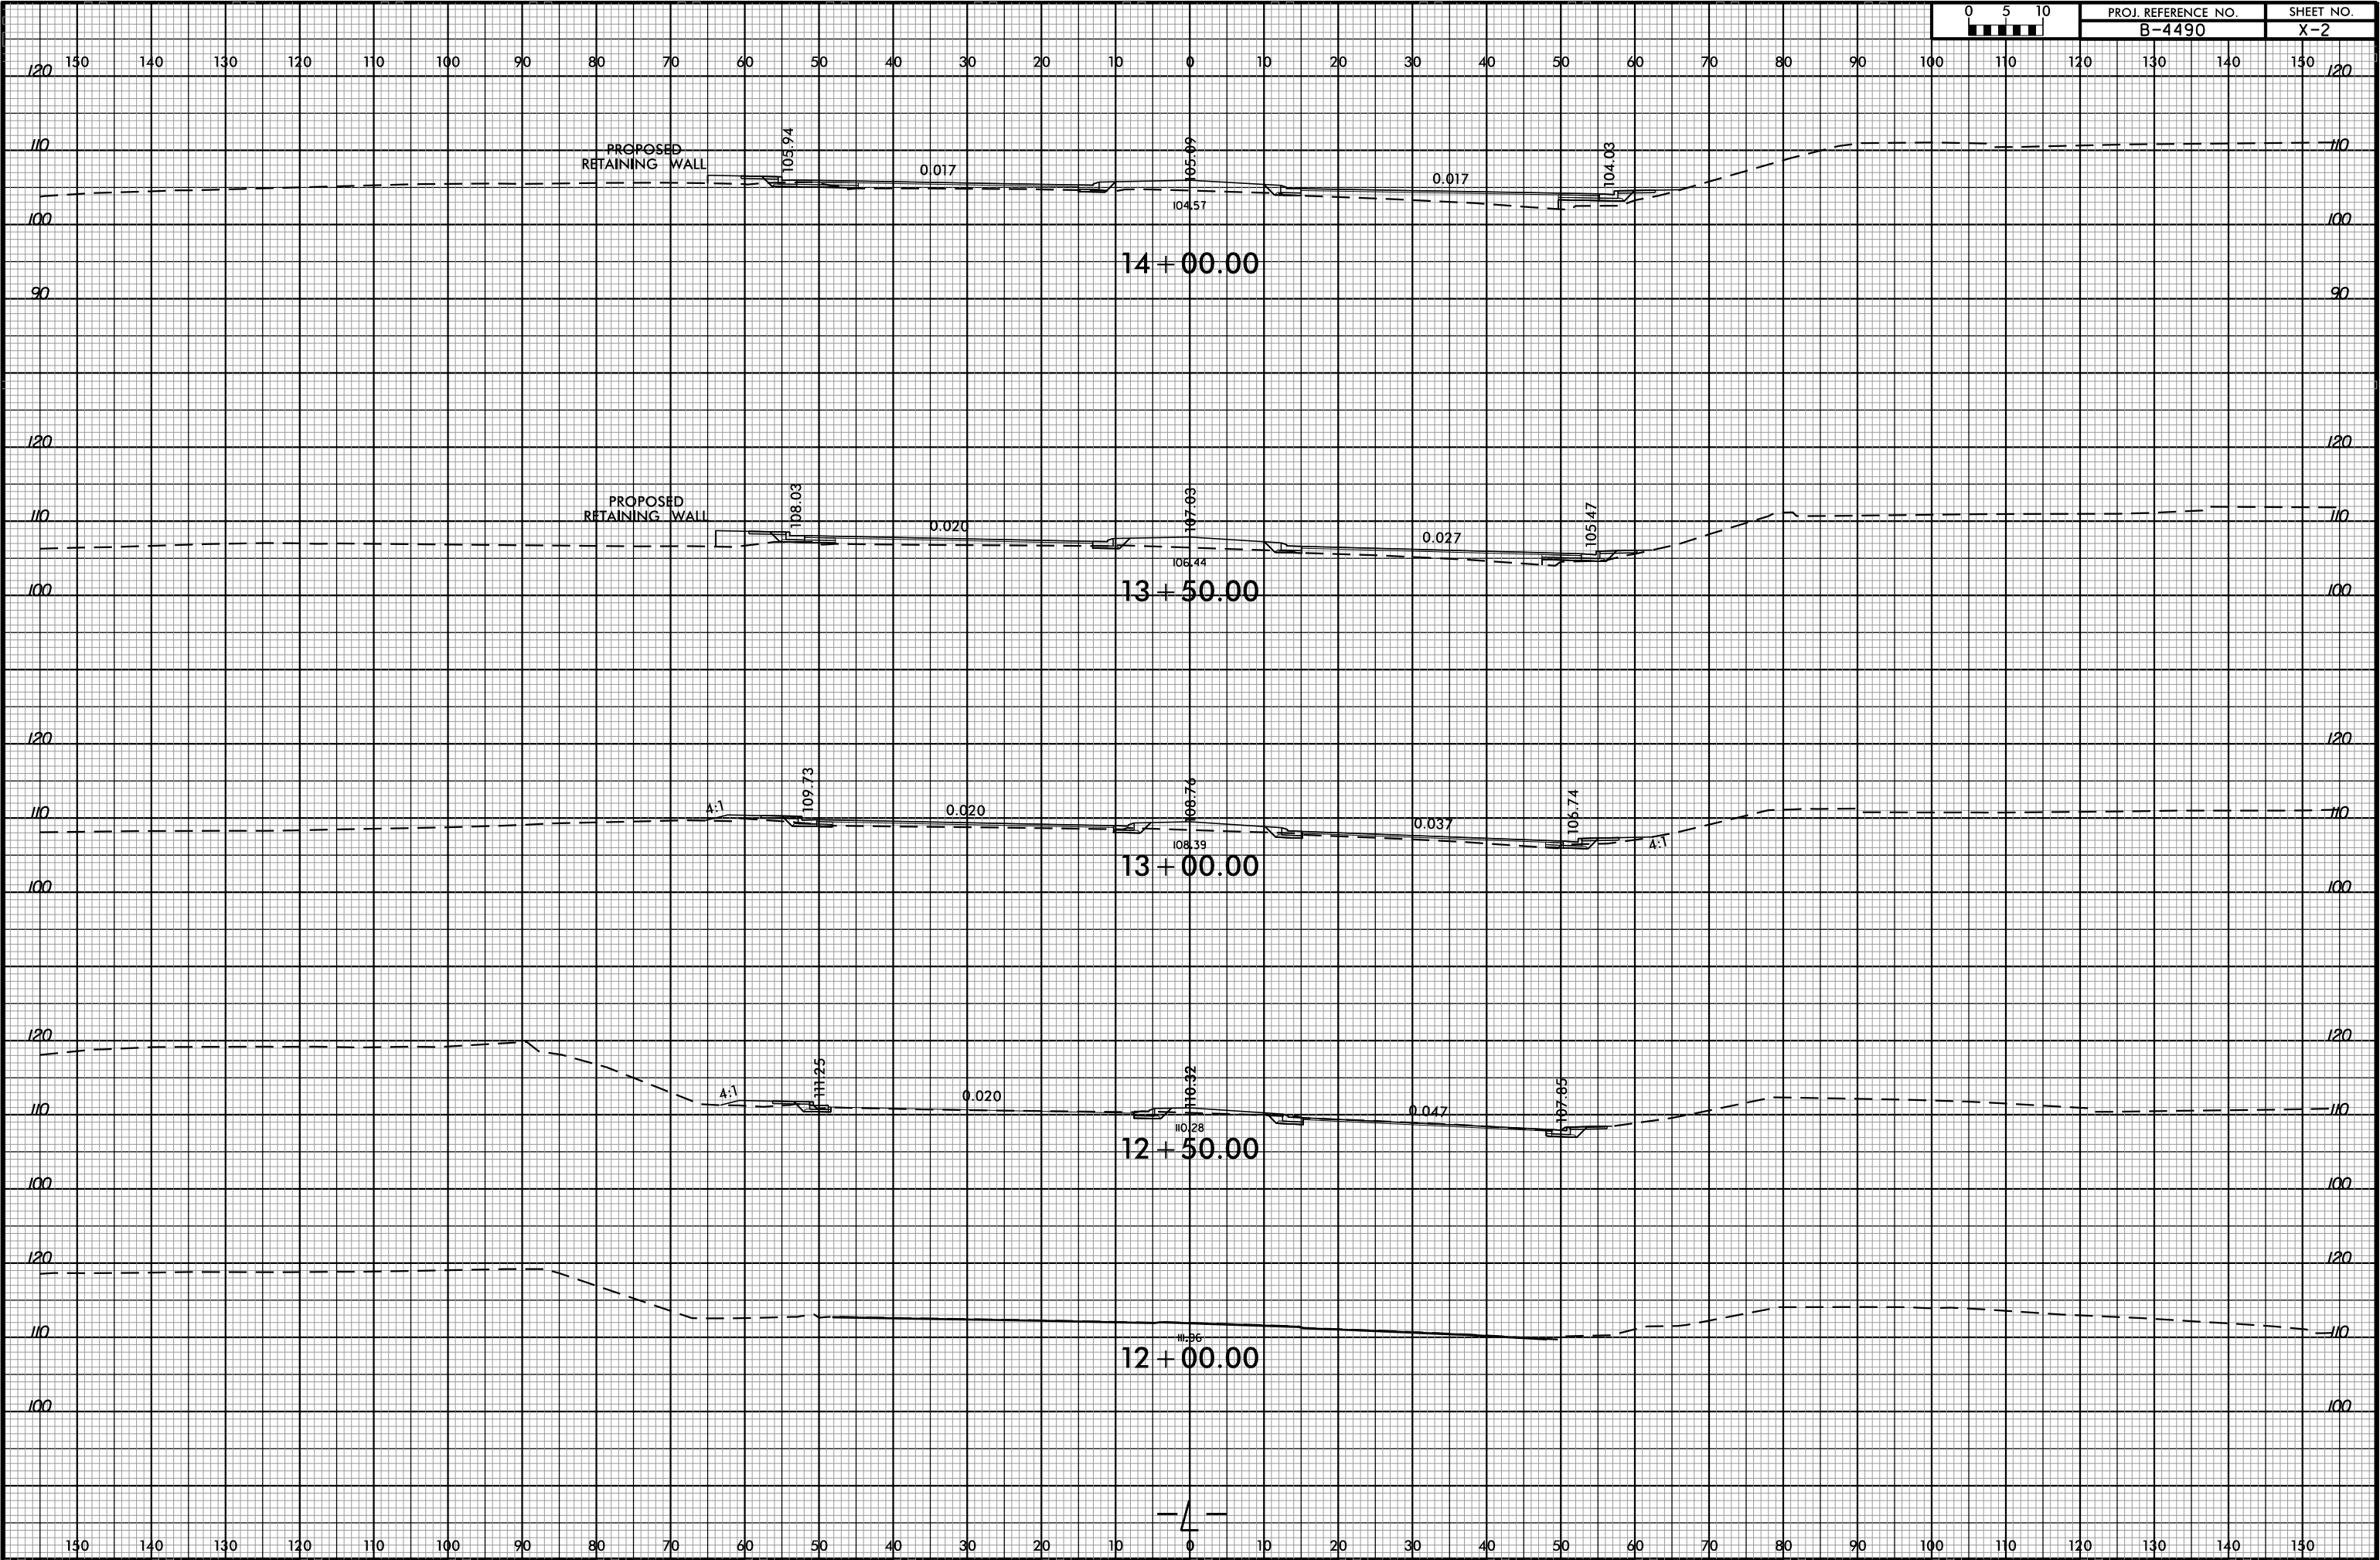

8/23/99

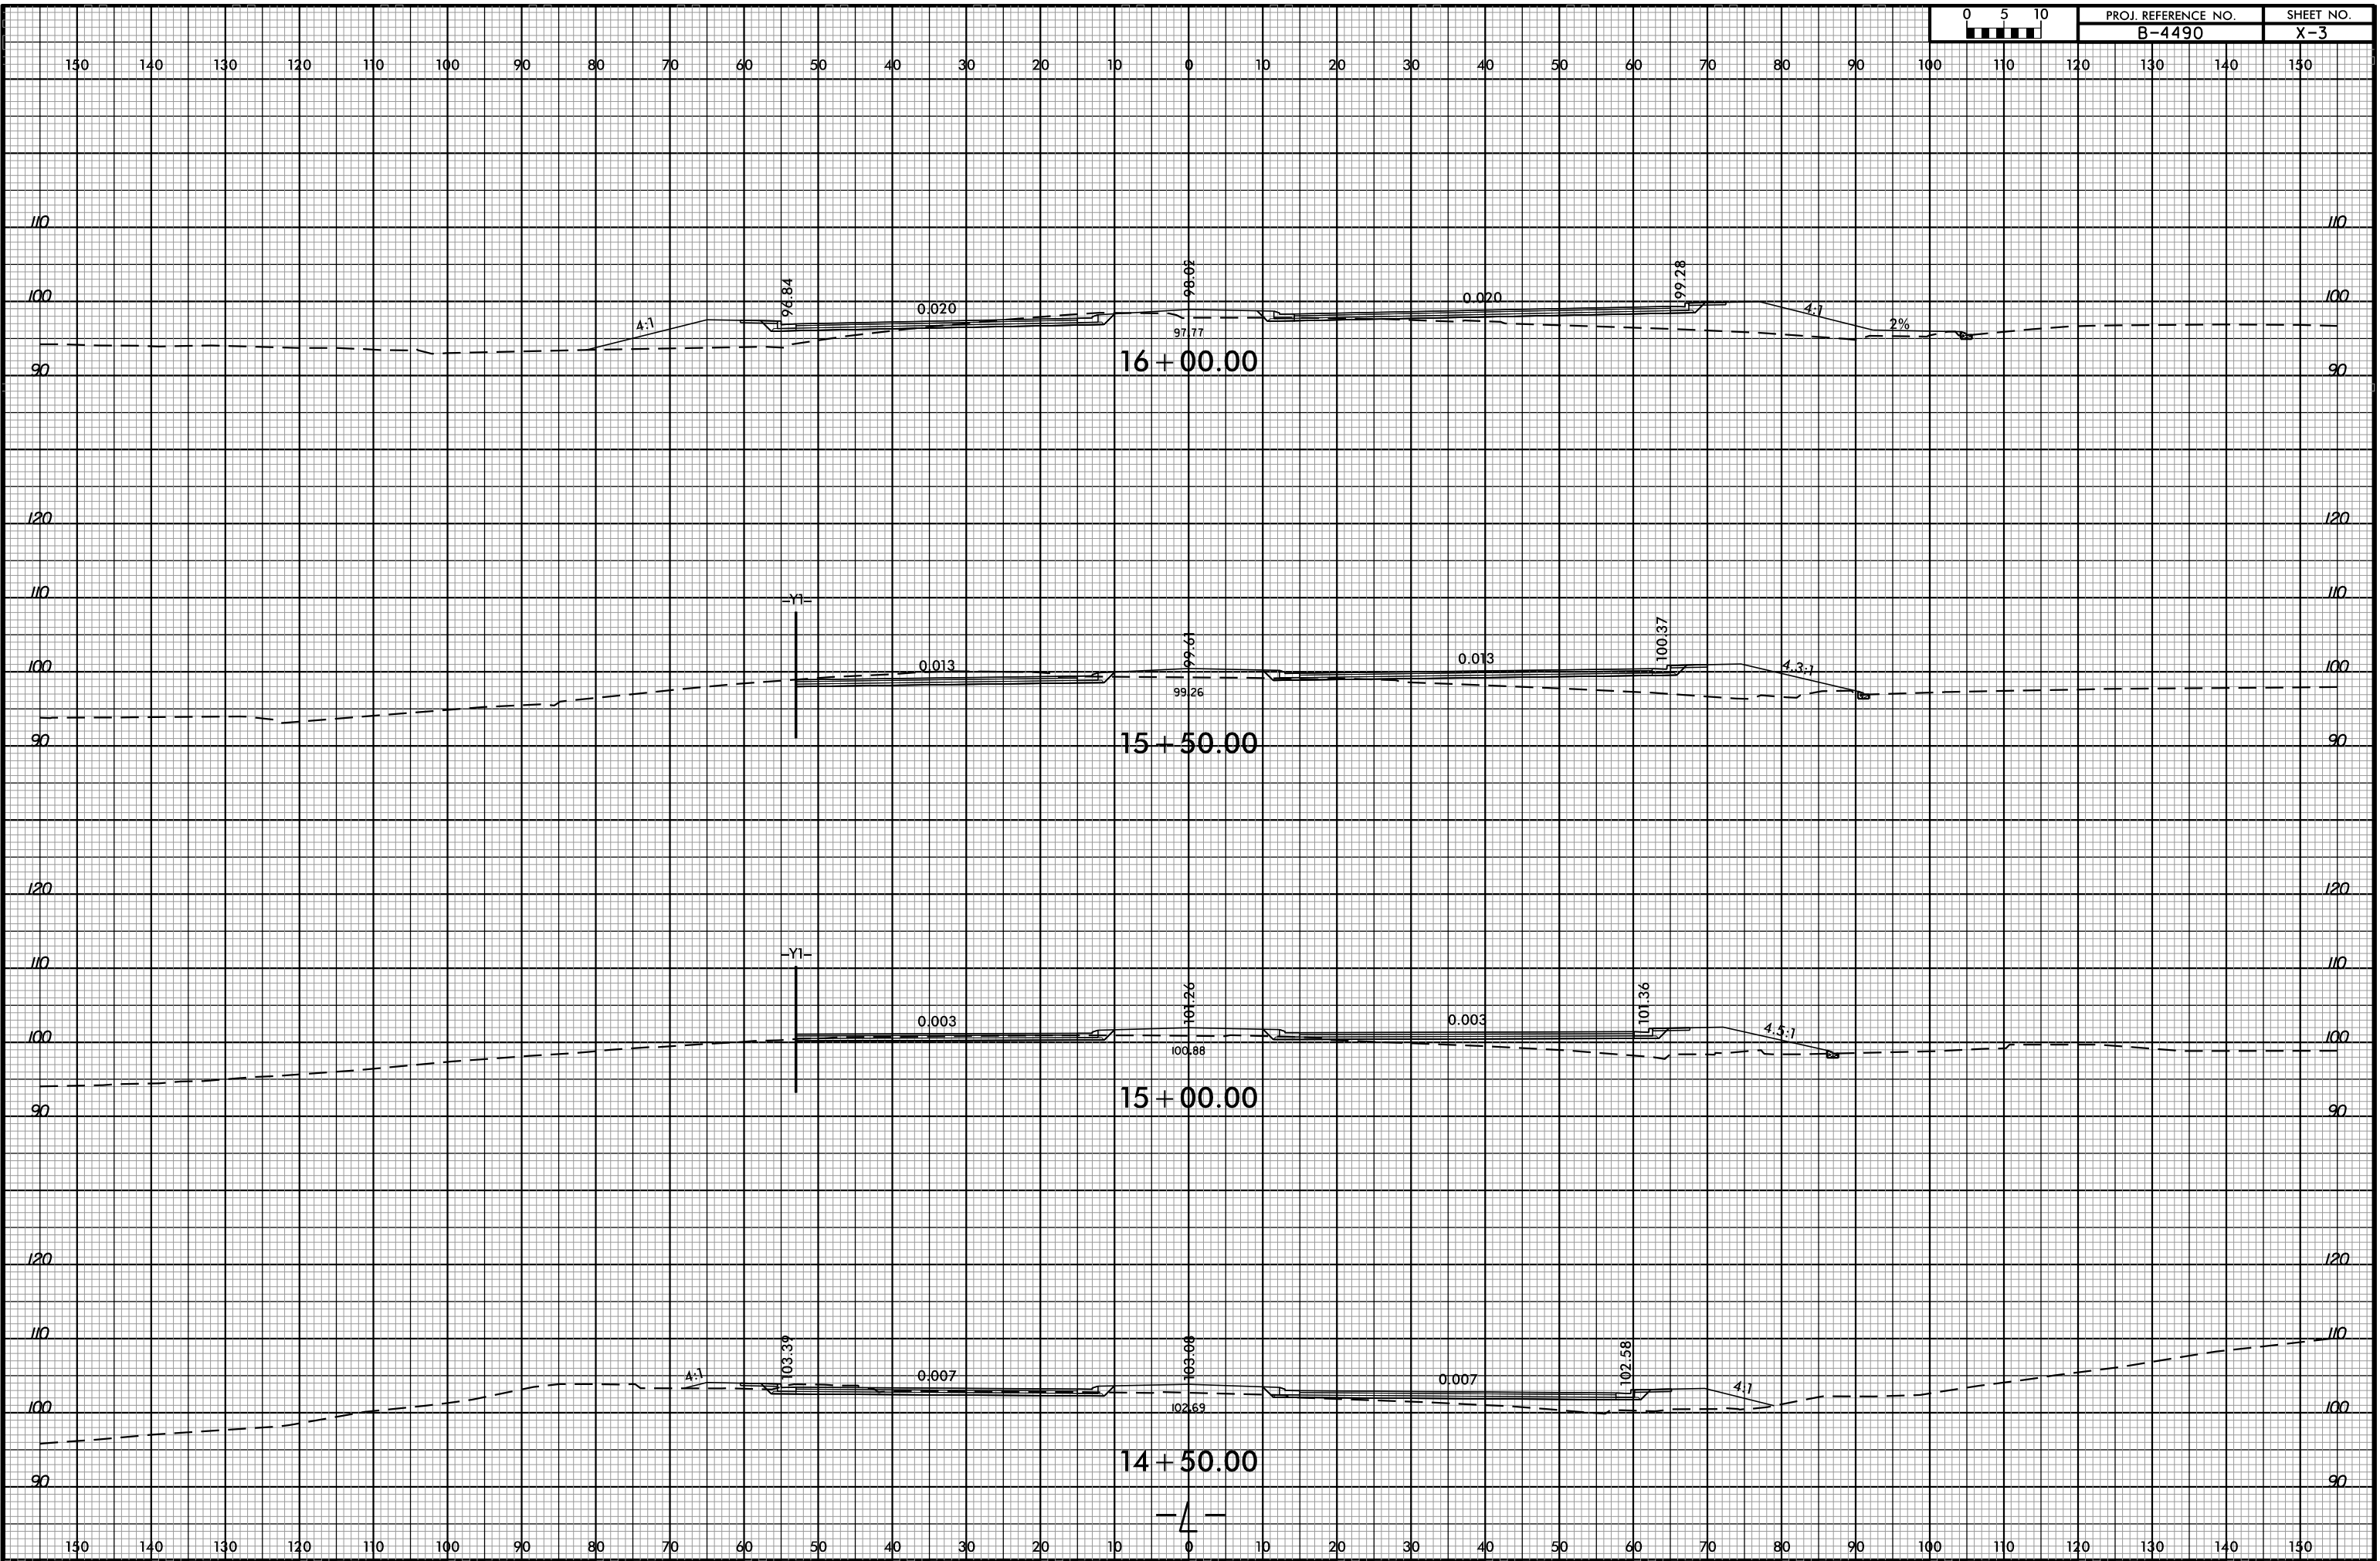

2:07:31 PM  
8/27/16 PDF  
6/23/2015


16+00.00


15+50.00

15+00.00


14+50.00


— 4 —

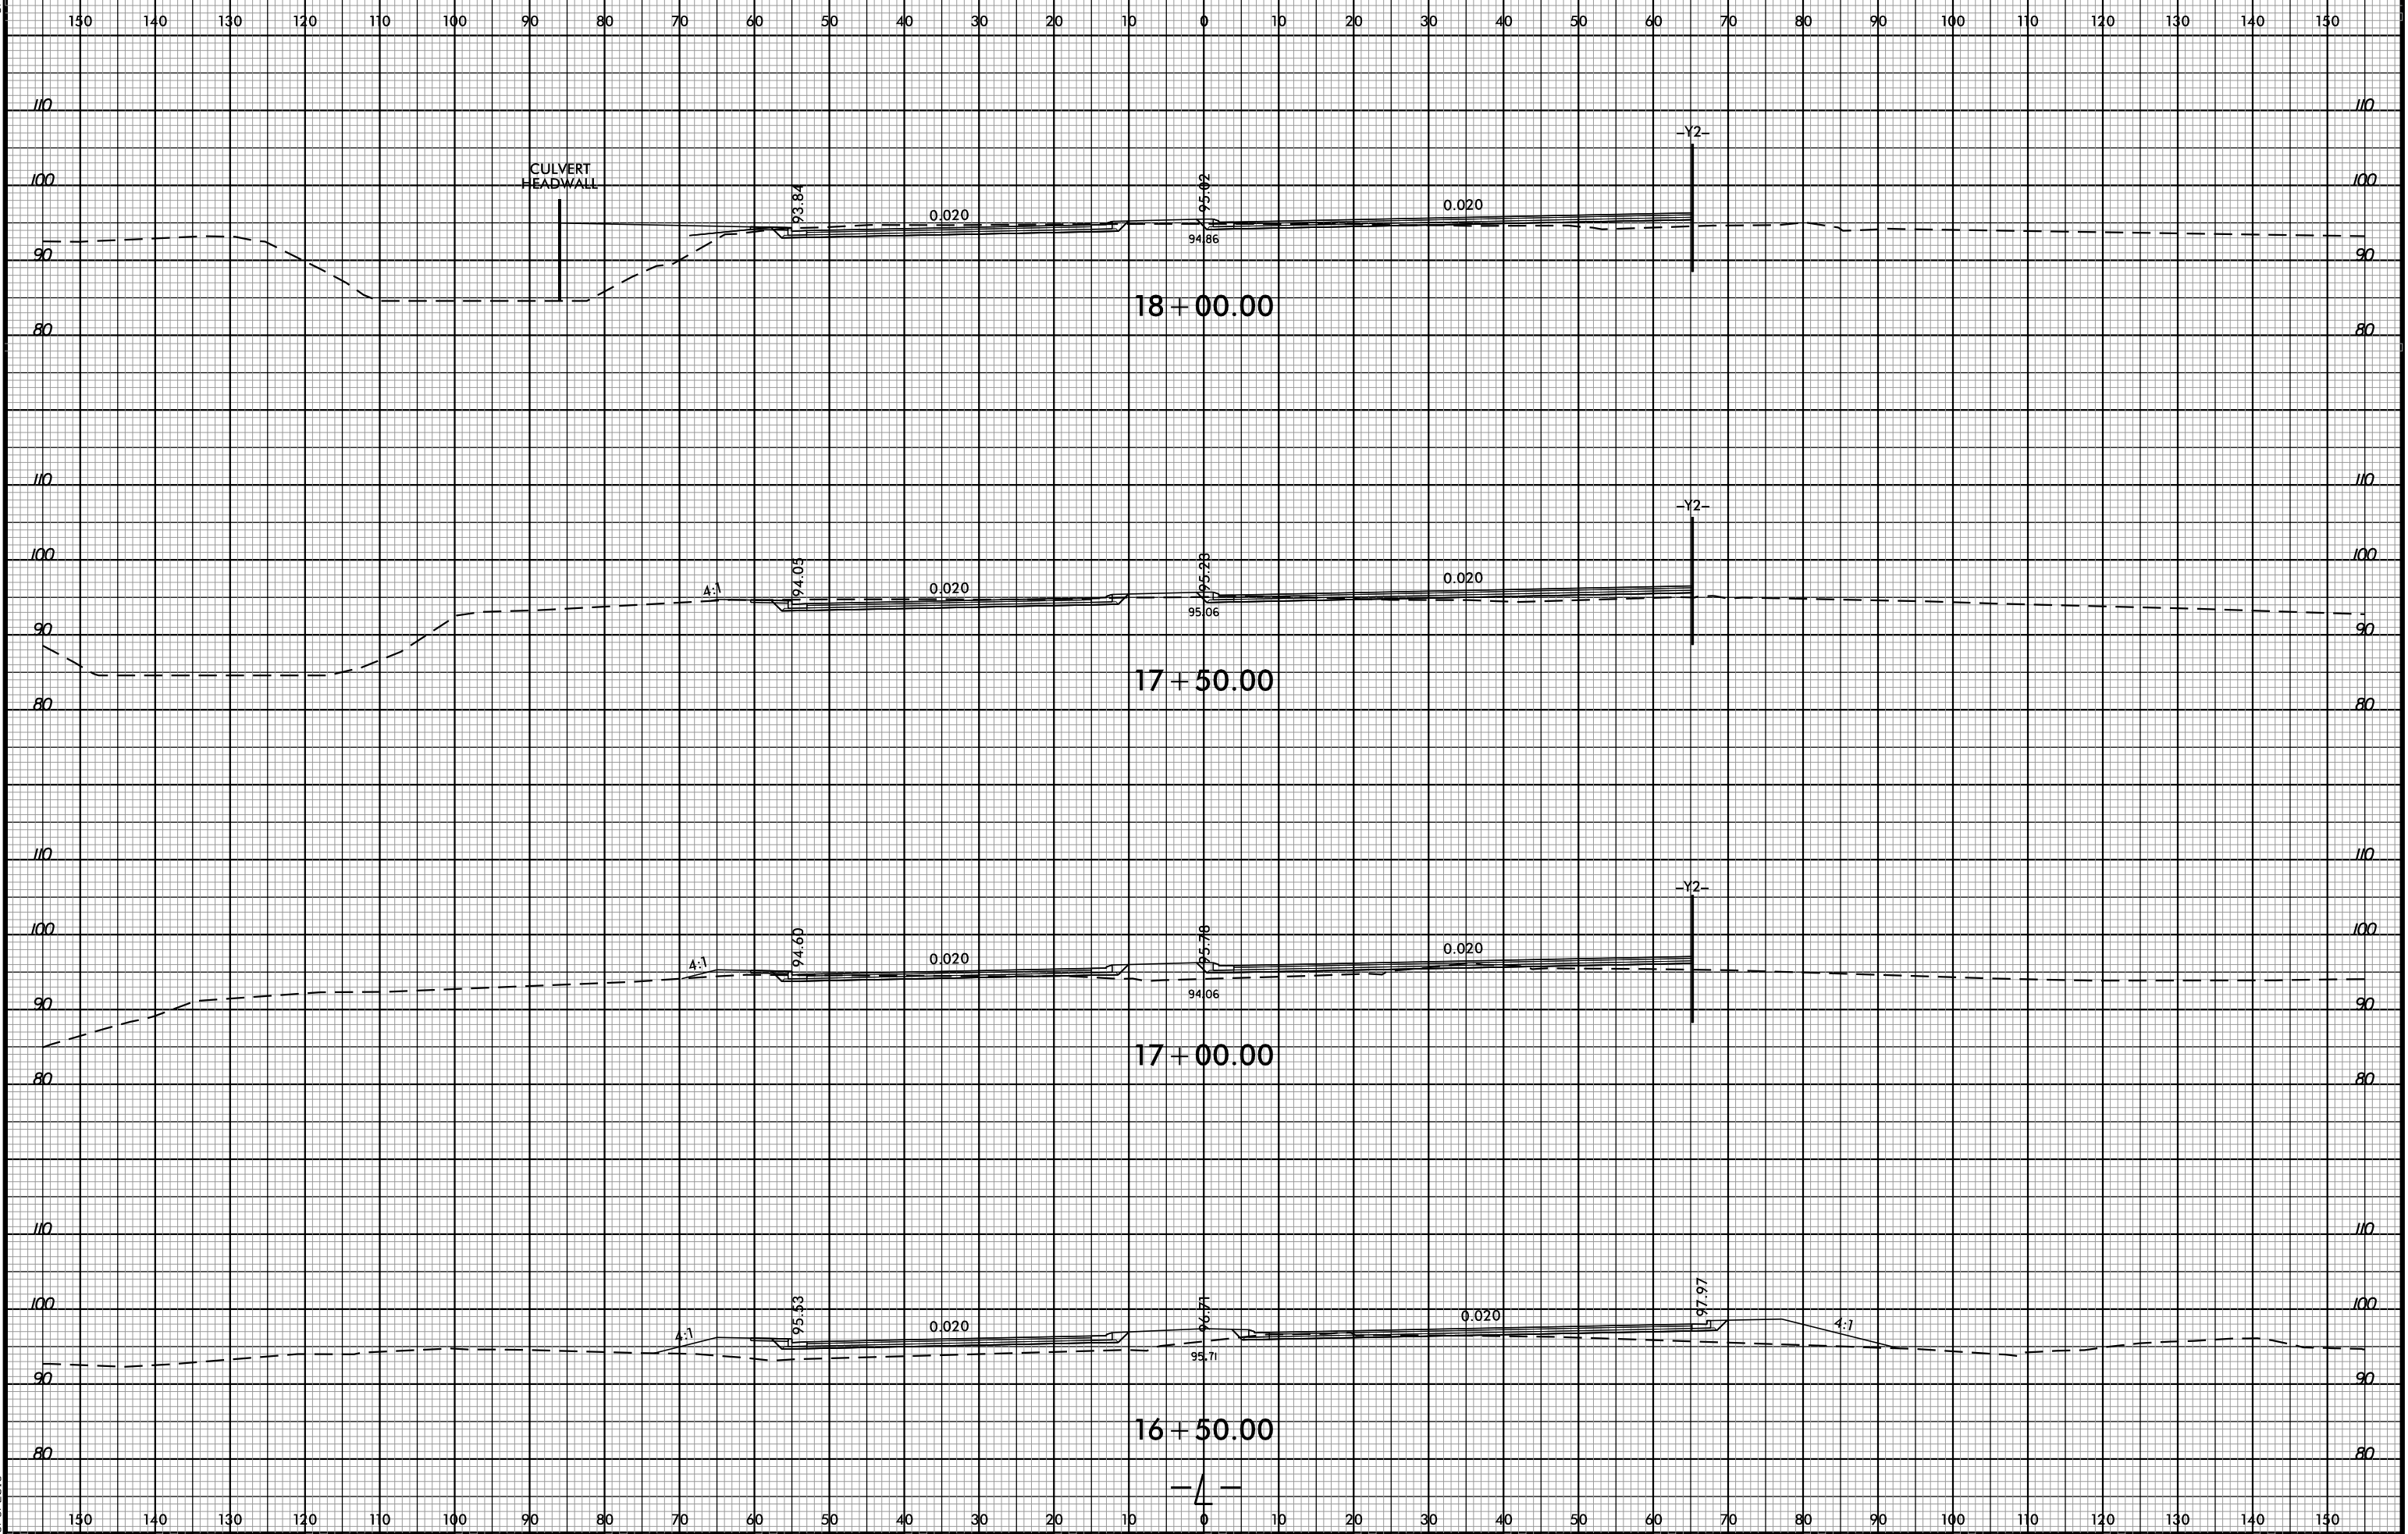


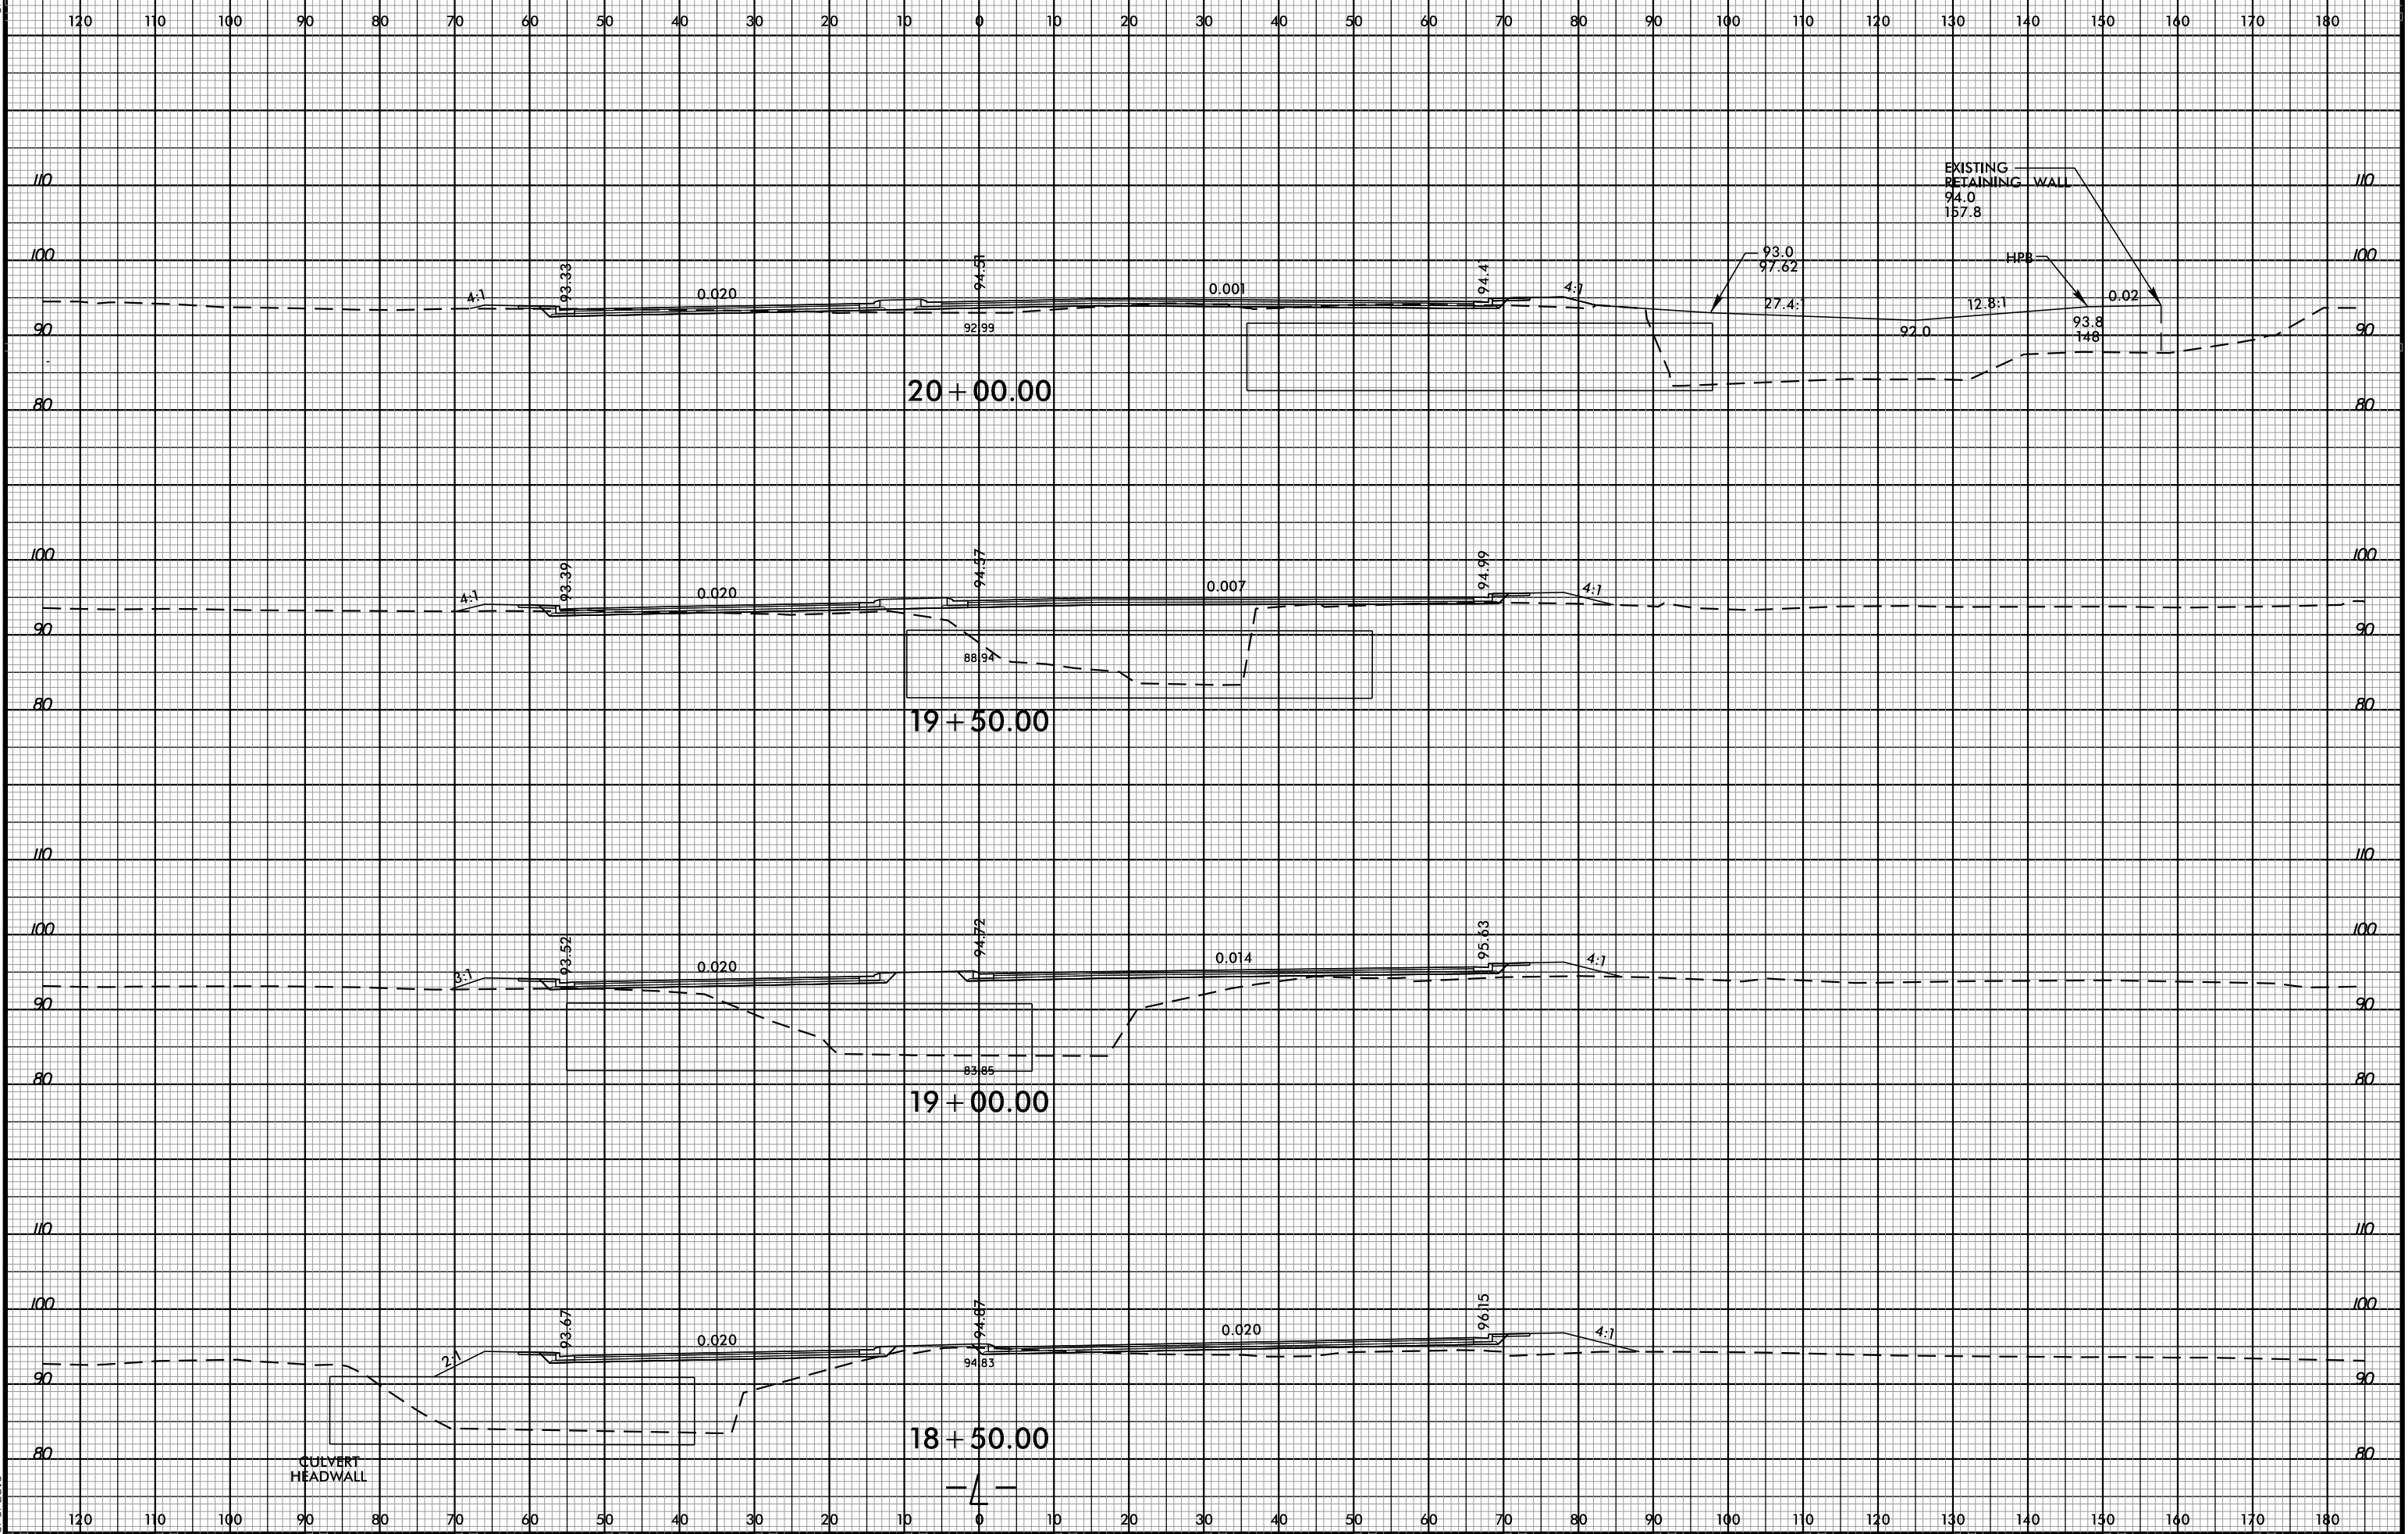




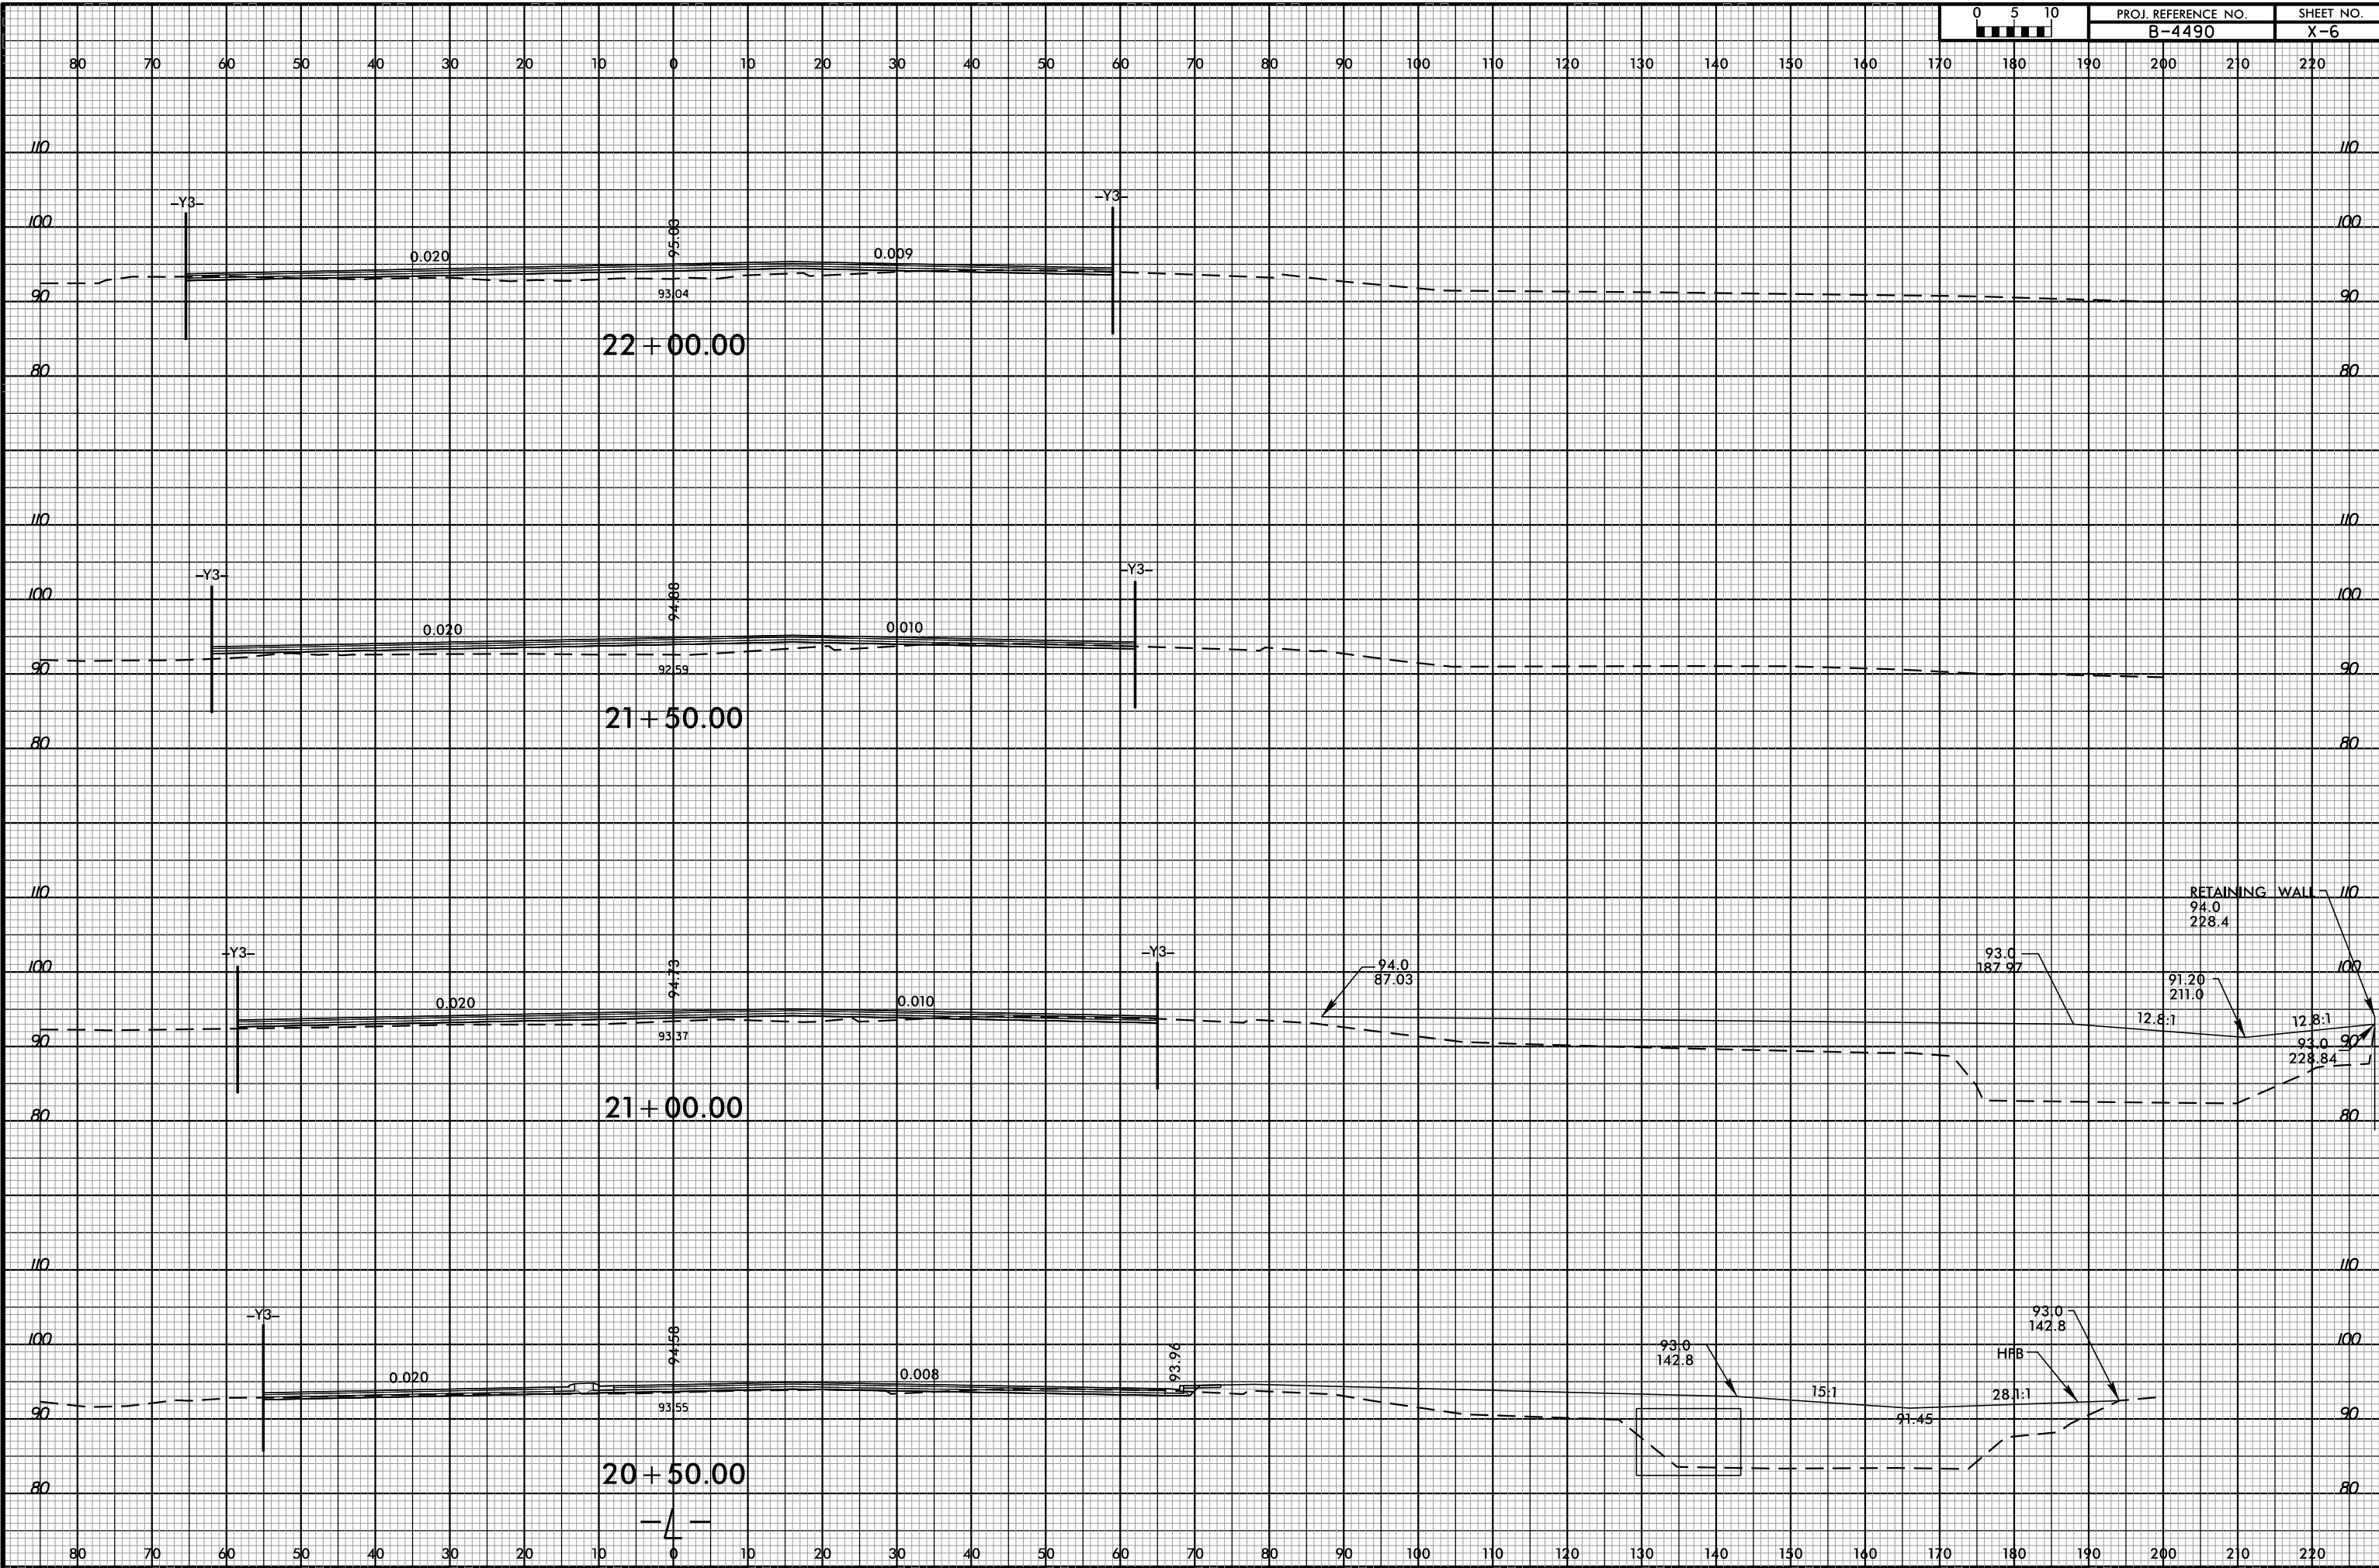

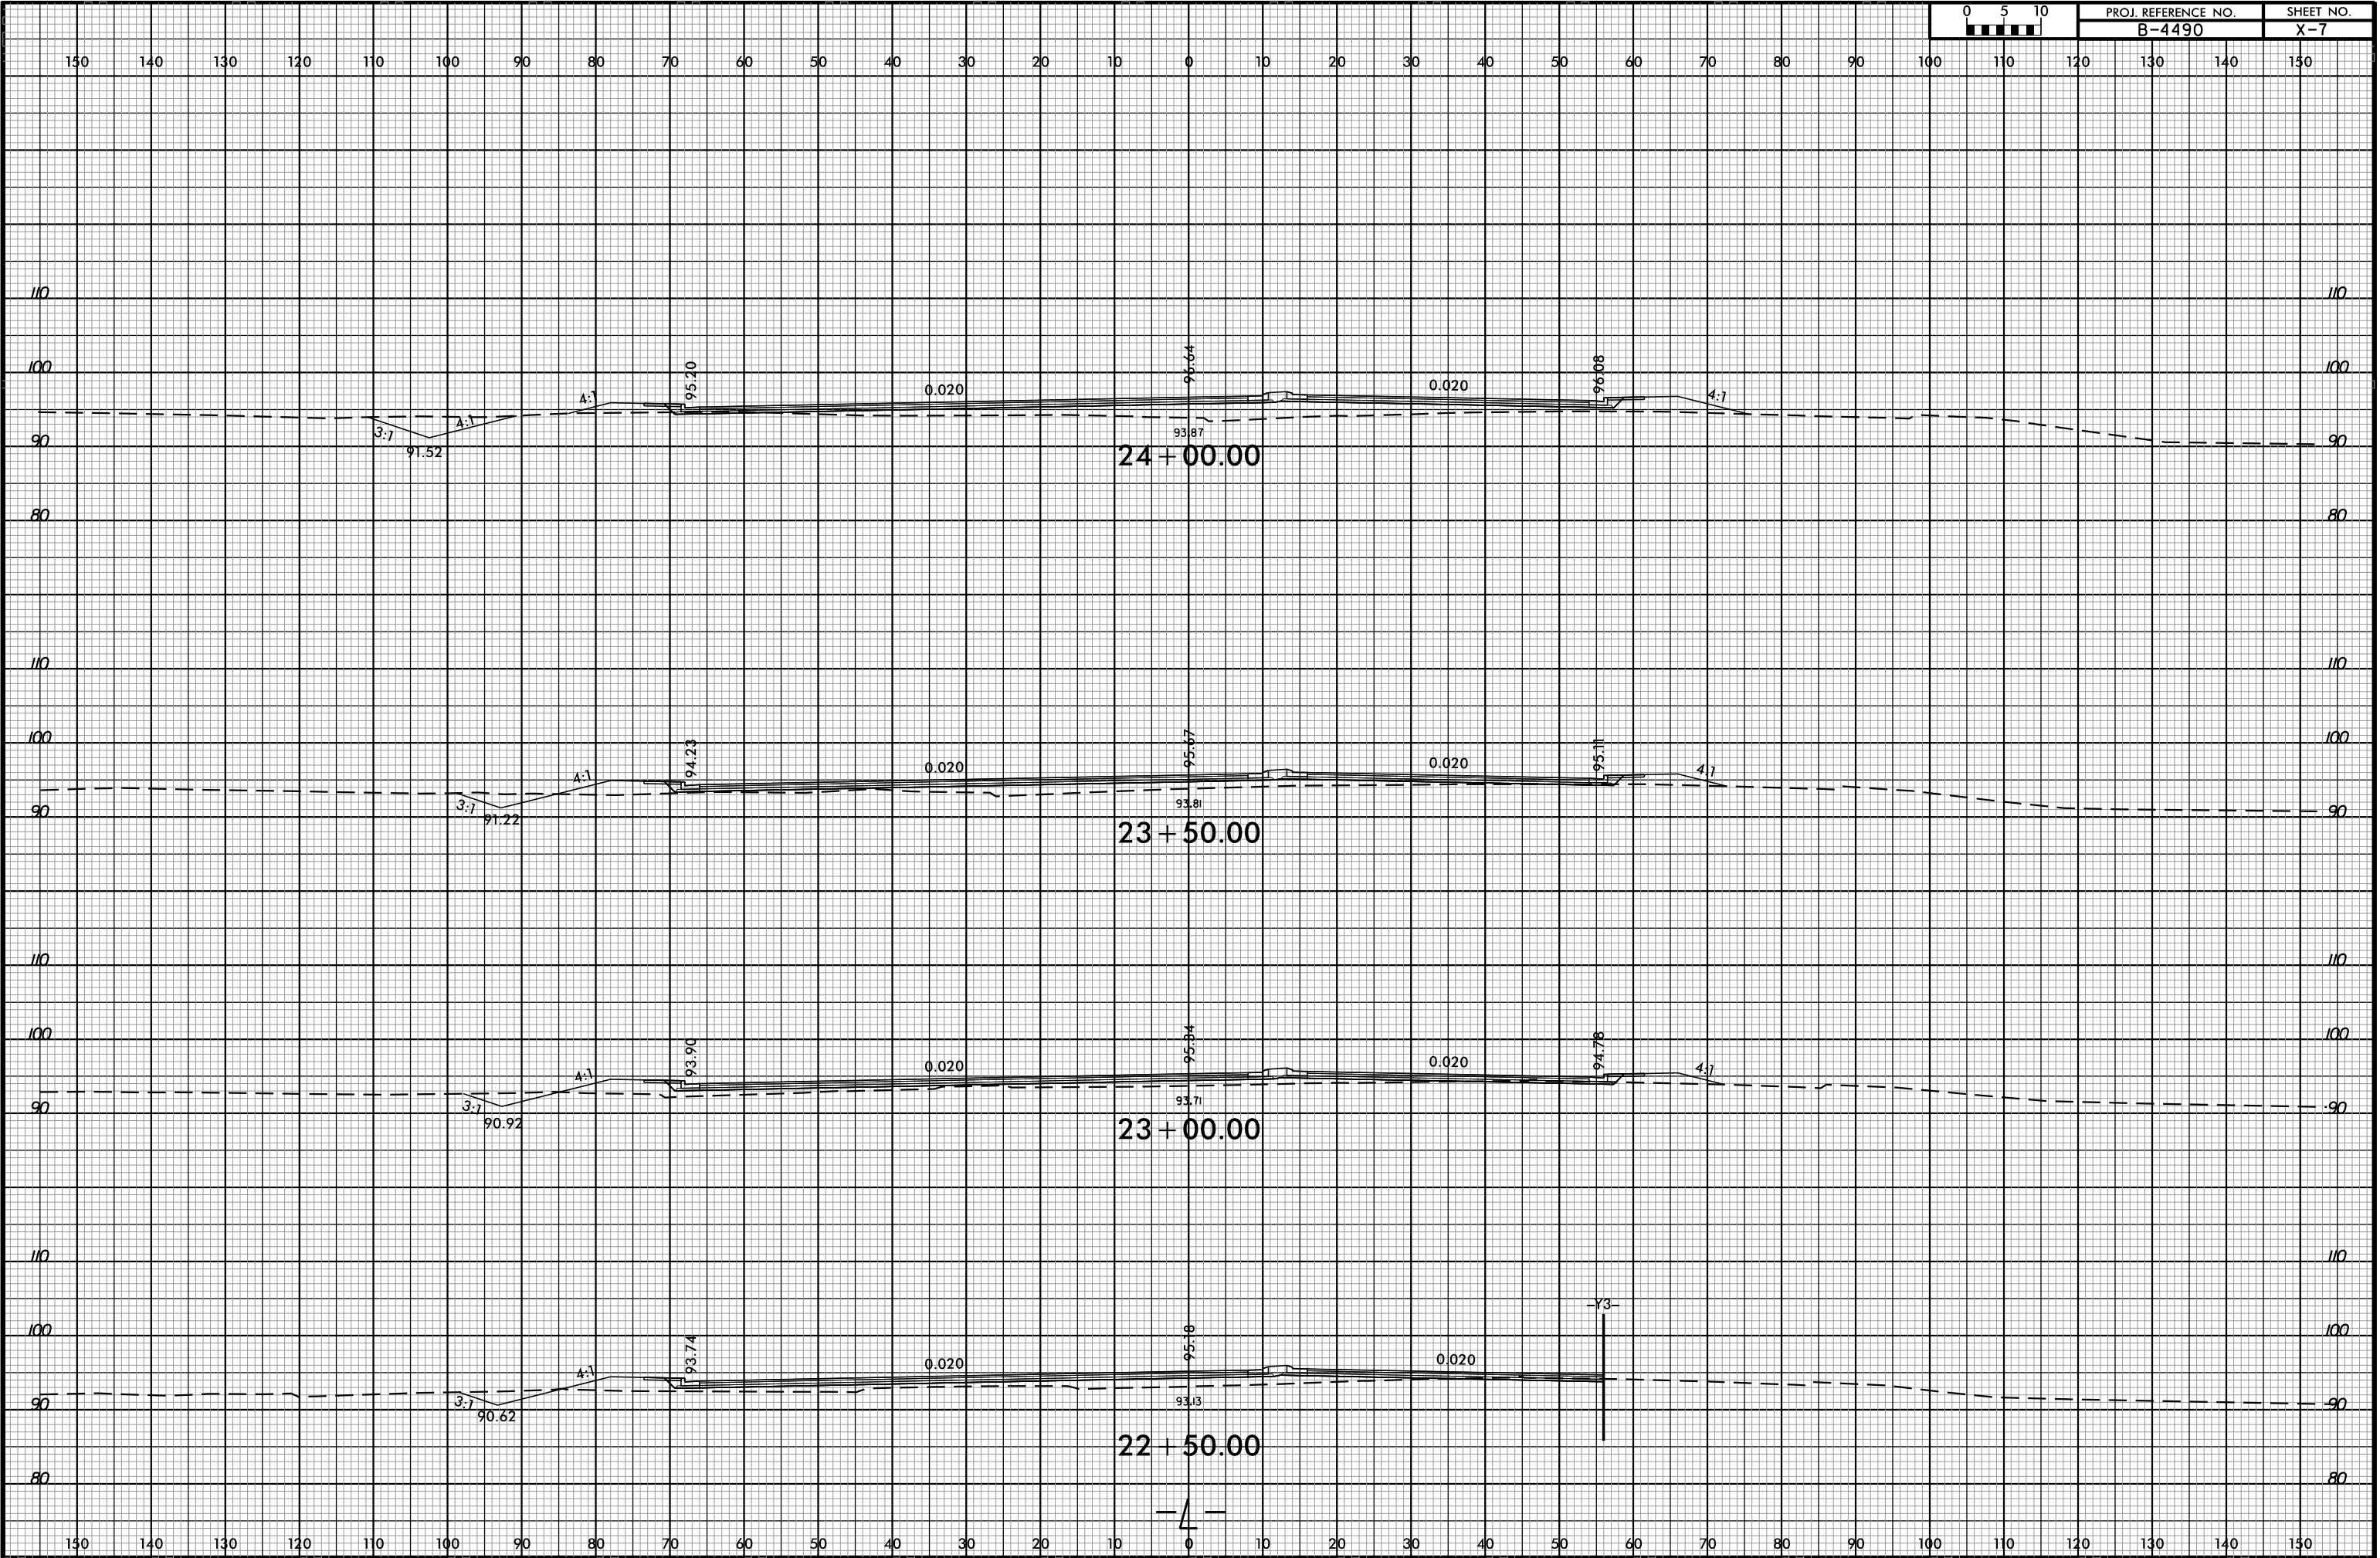

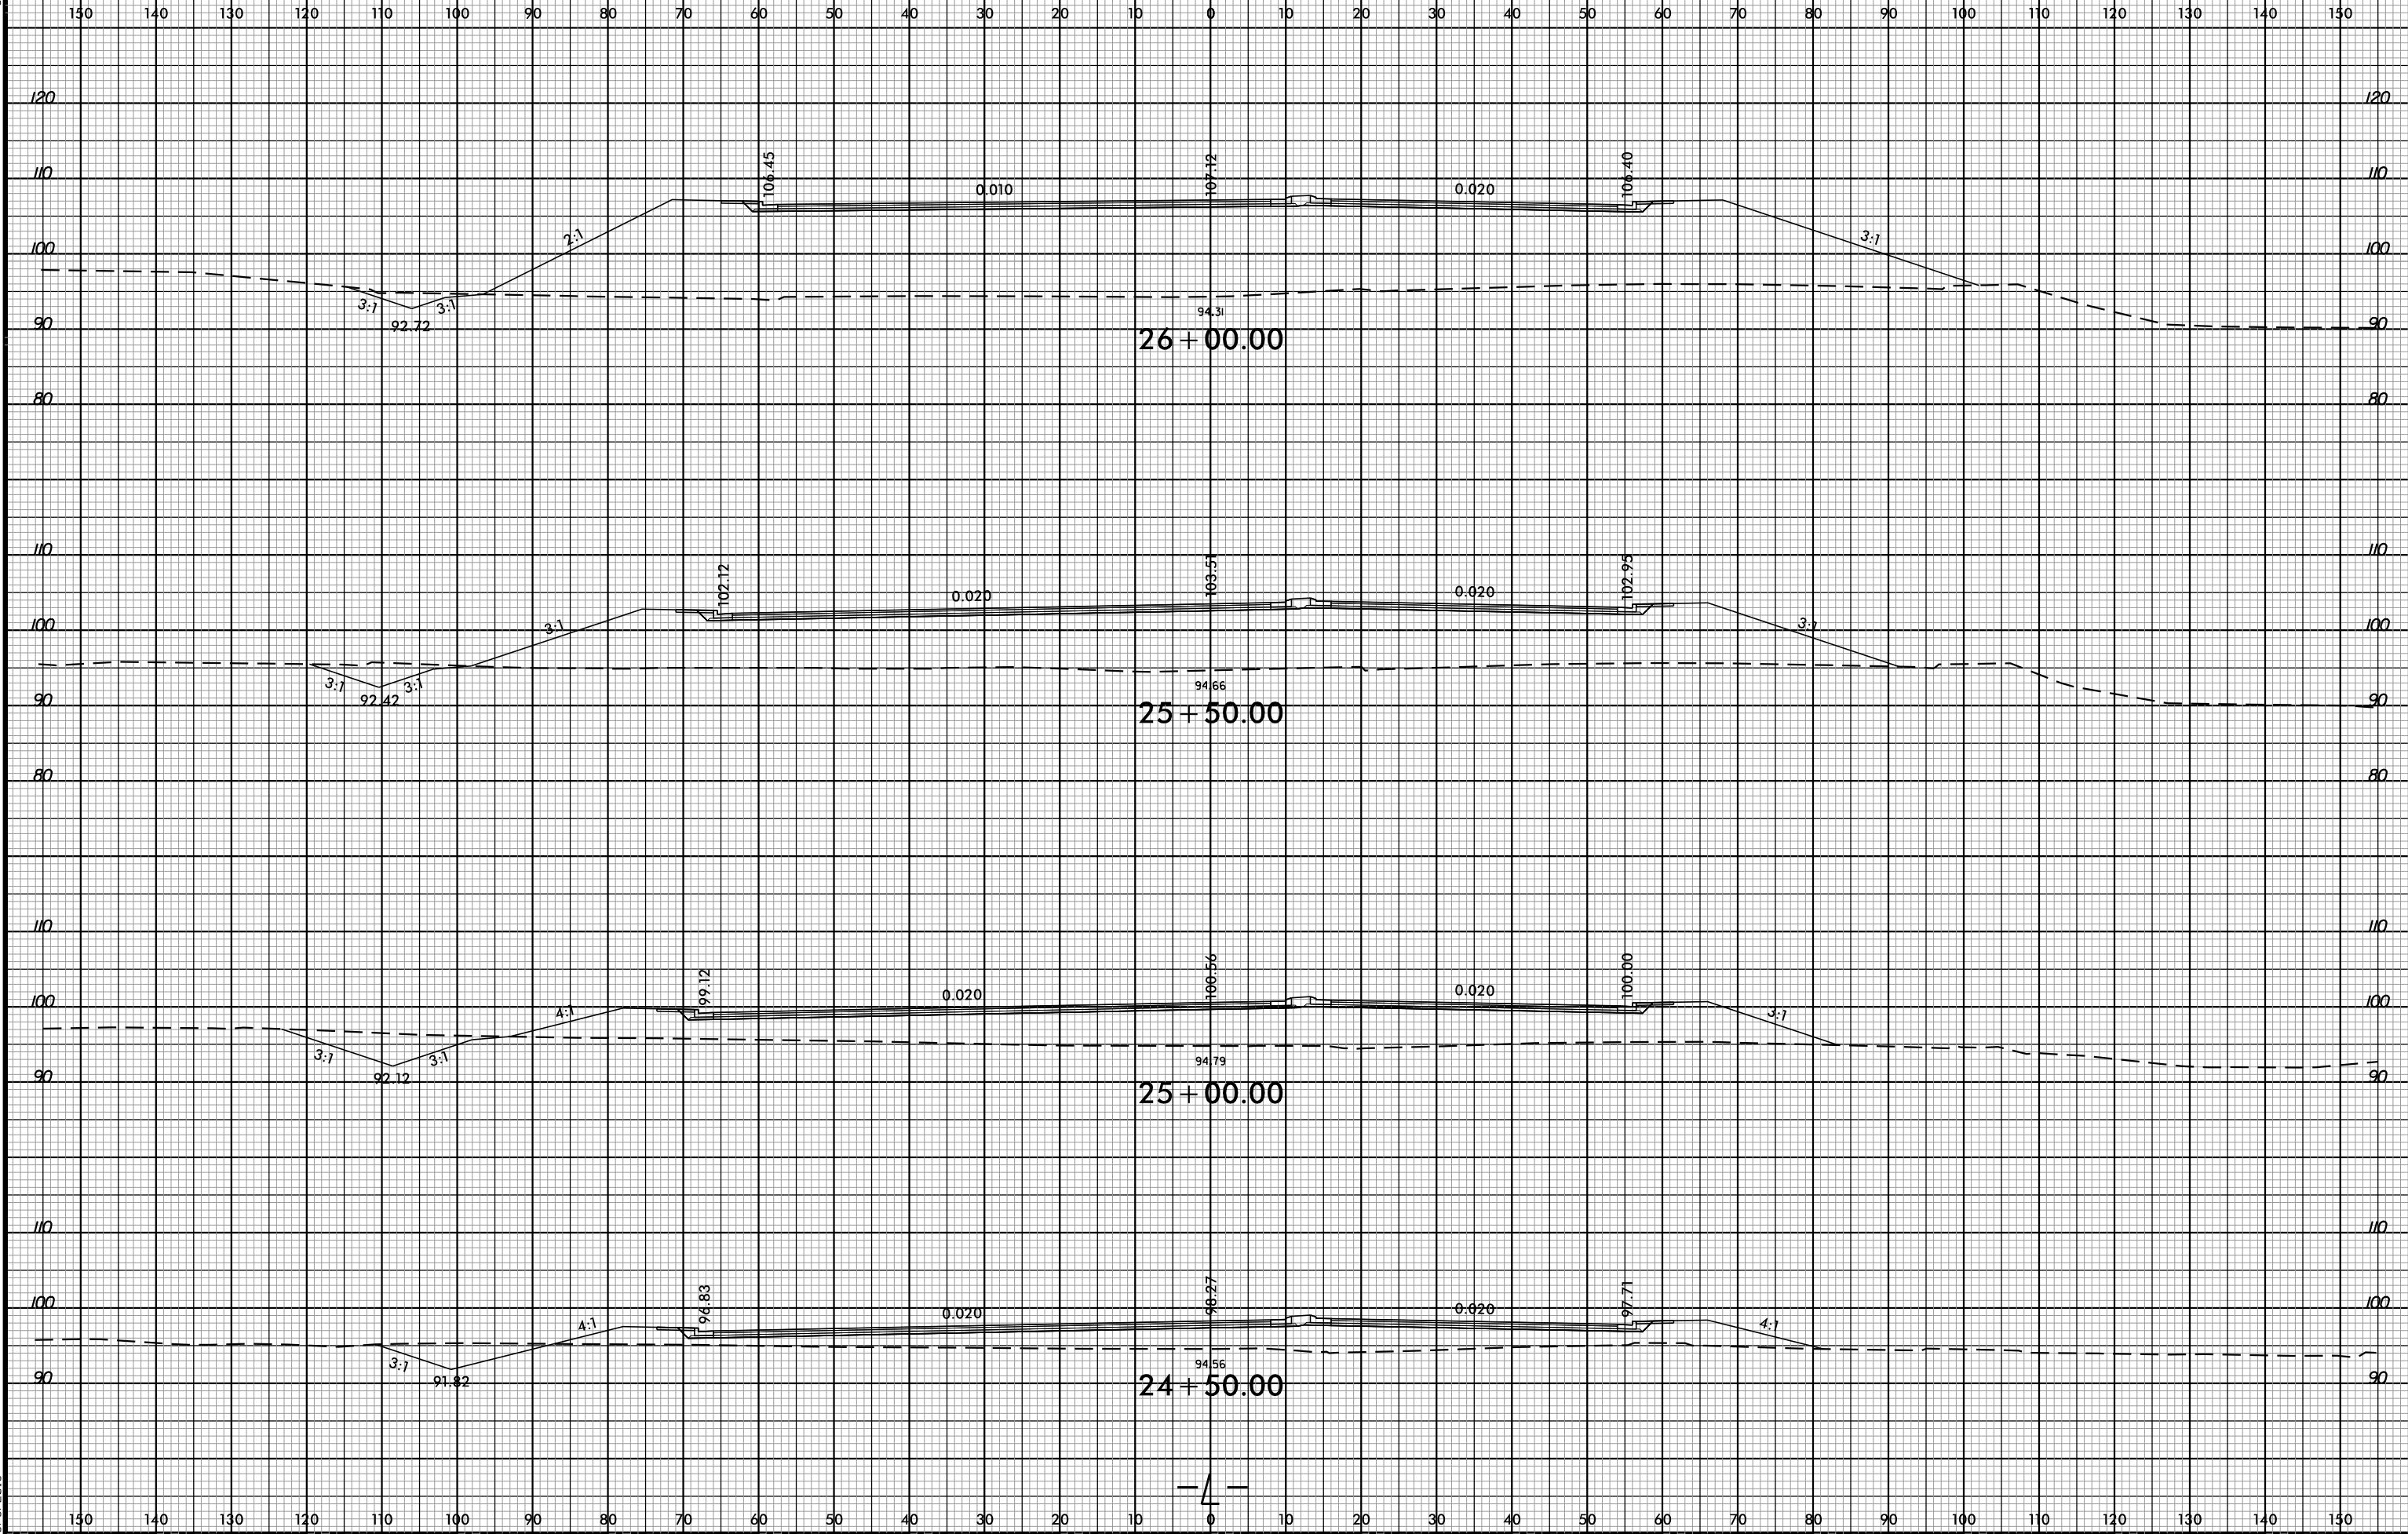


8/23/99

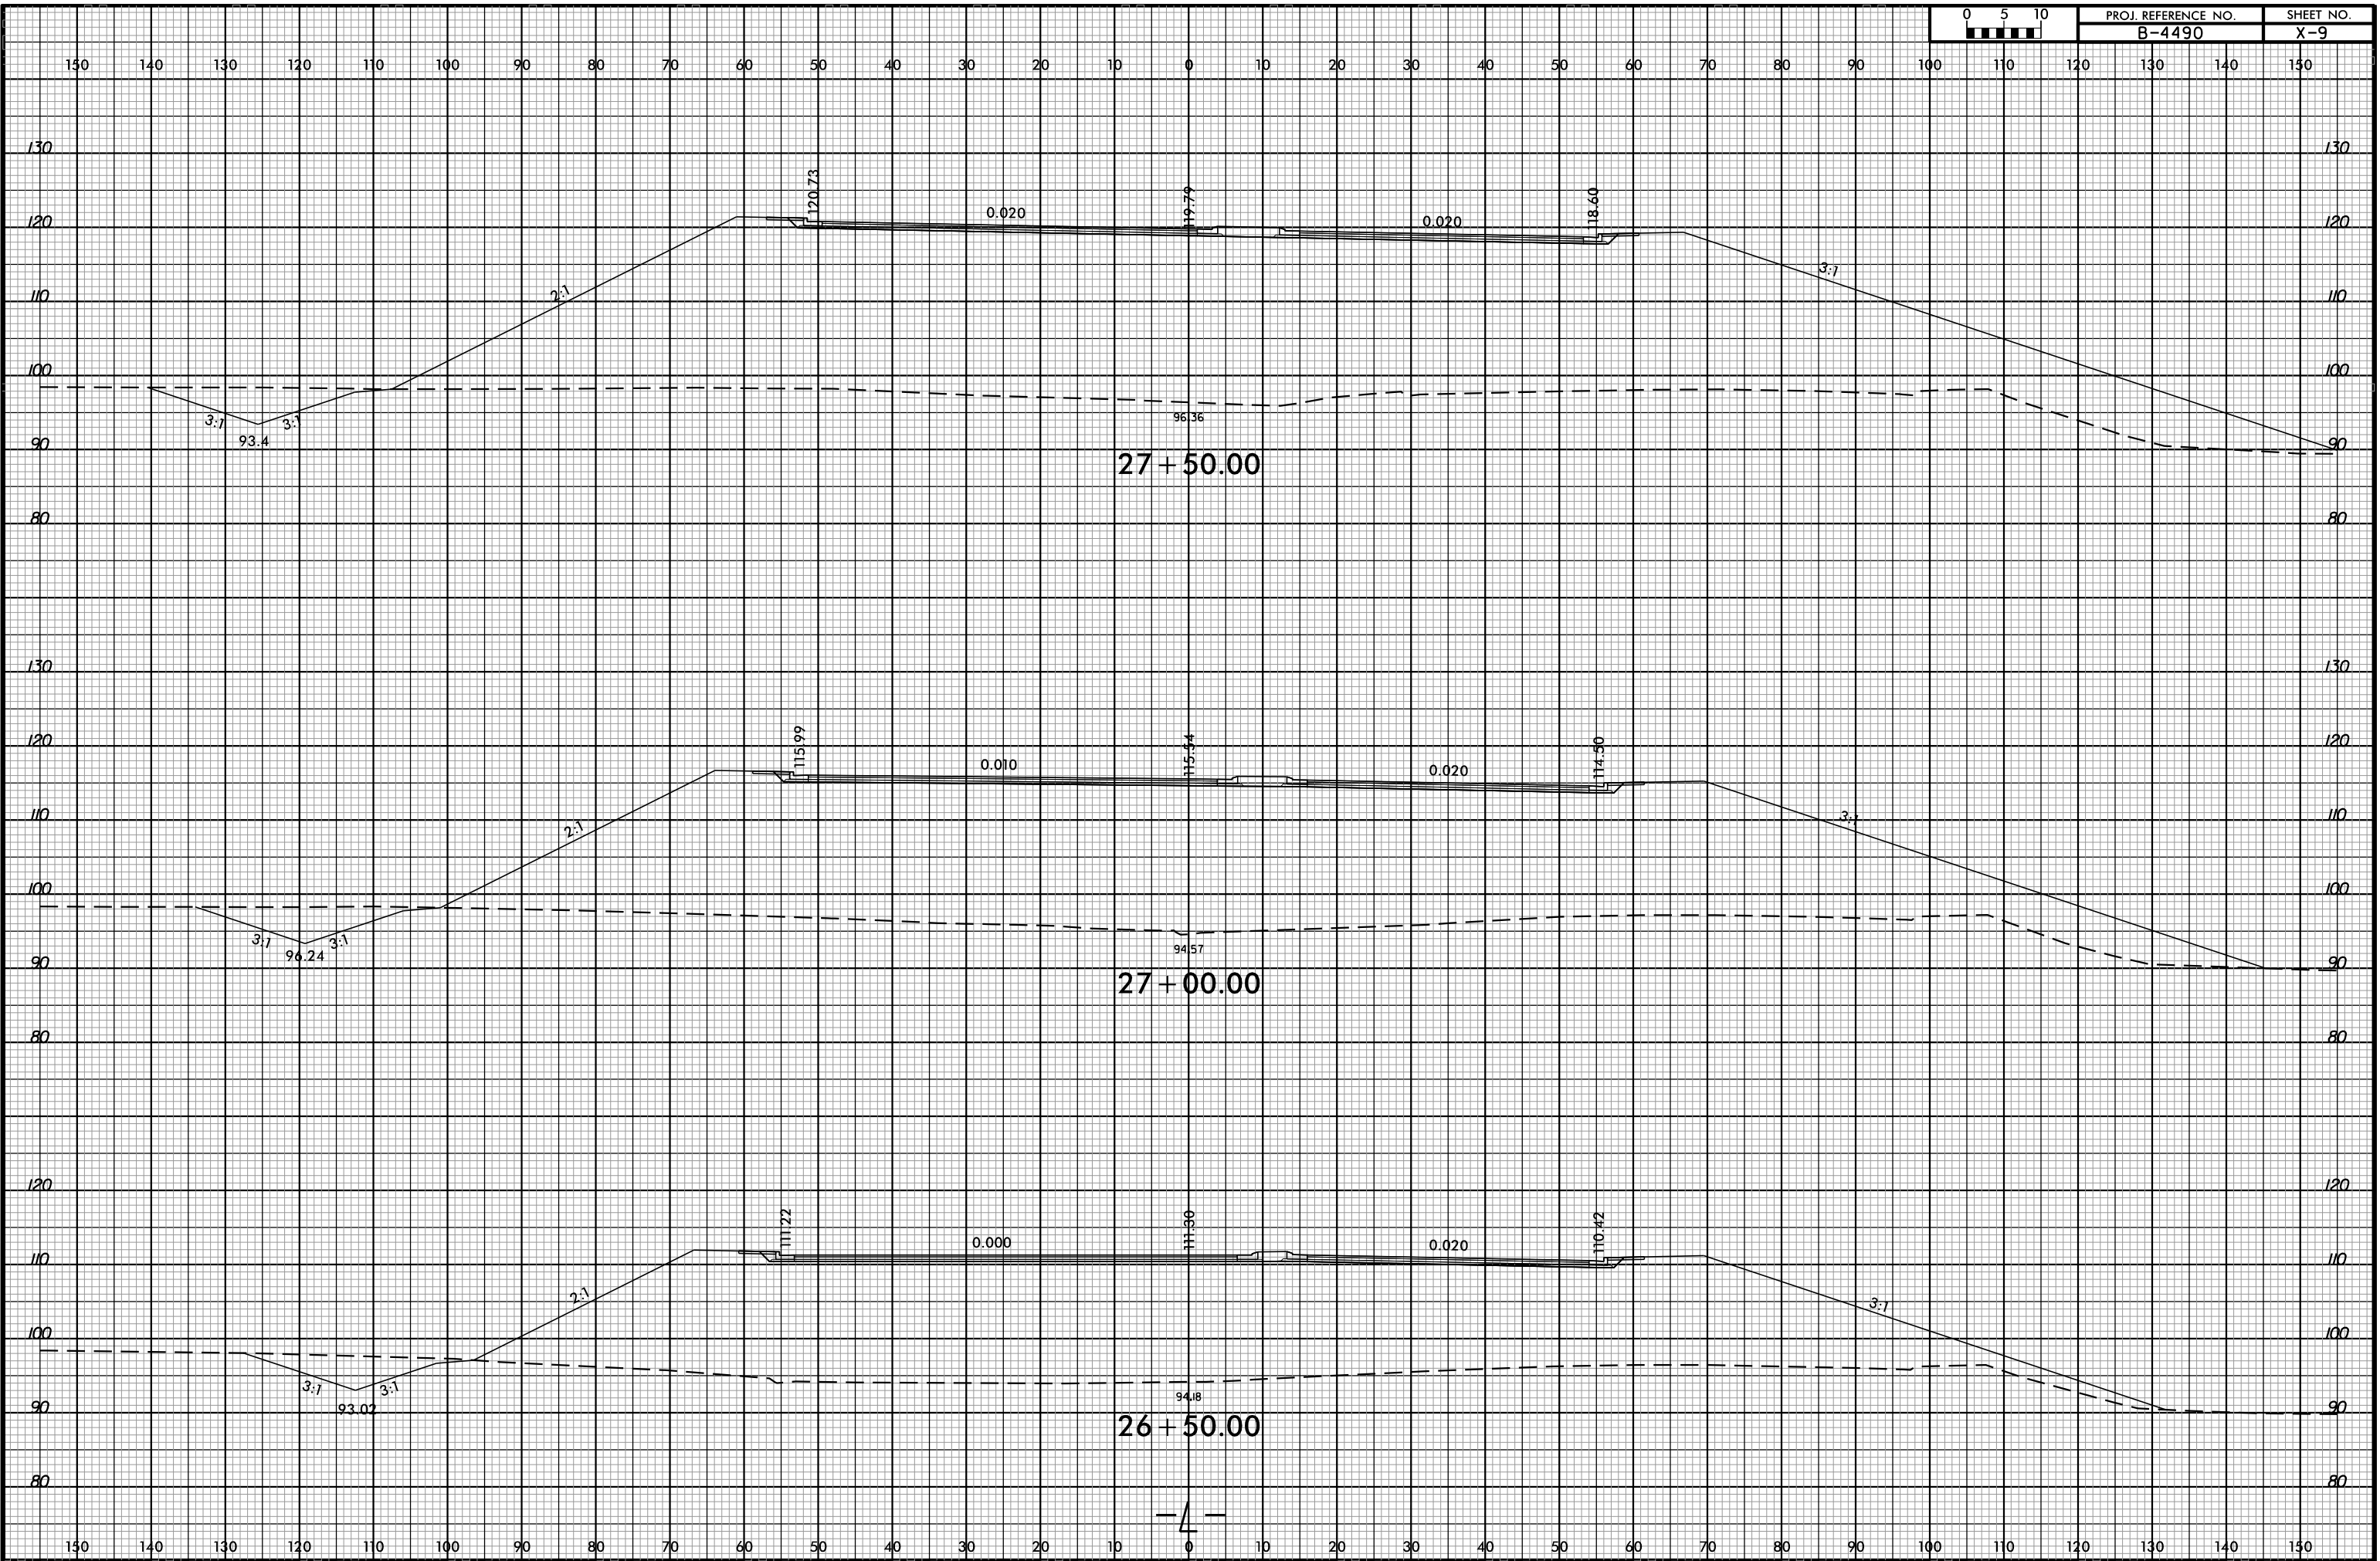

8/23/99 PM  
8:47:46 PDF-plotter  
6/3/2015

8/23/99

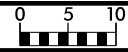



PROJ. REFERENCE NO.  
B-4490

SHEET NO.  
X-10

150 140 130 120 110 100 90 80 70 60 50 40 30 20 10 0 10 20 30 40 50 60 70 80 90 100 110 120 130 140 150

BEGIN BRIDGE 1  
-L- STA. 28+89.67

BEGIN APPROACH SLAB  
-L- STA. 28+54.27

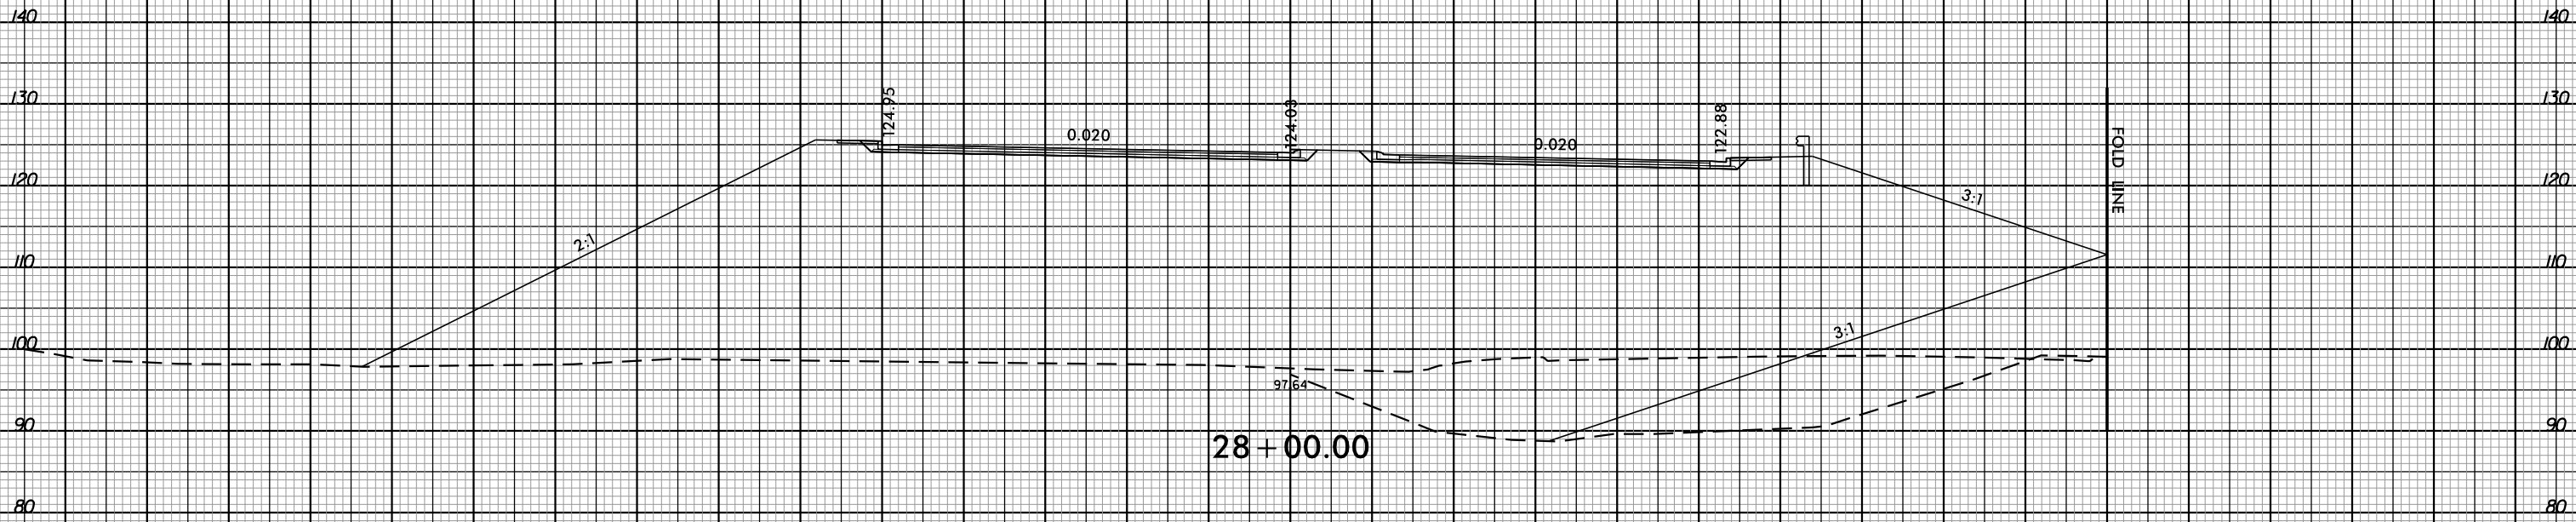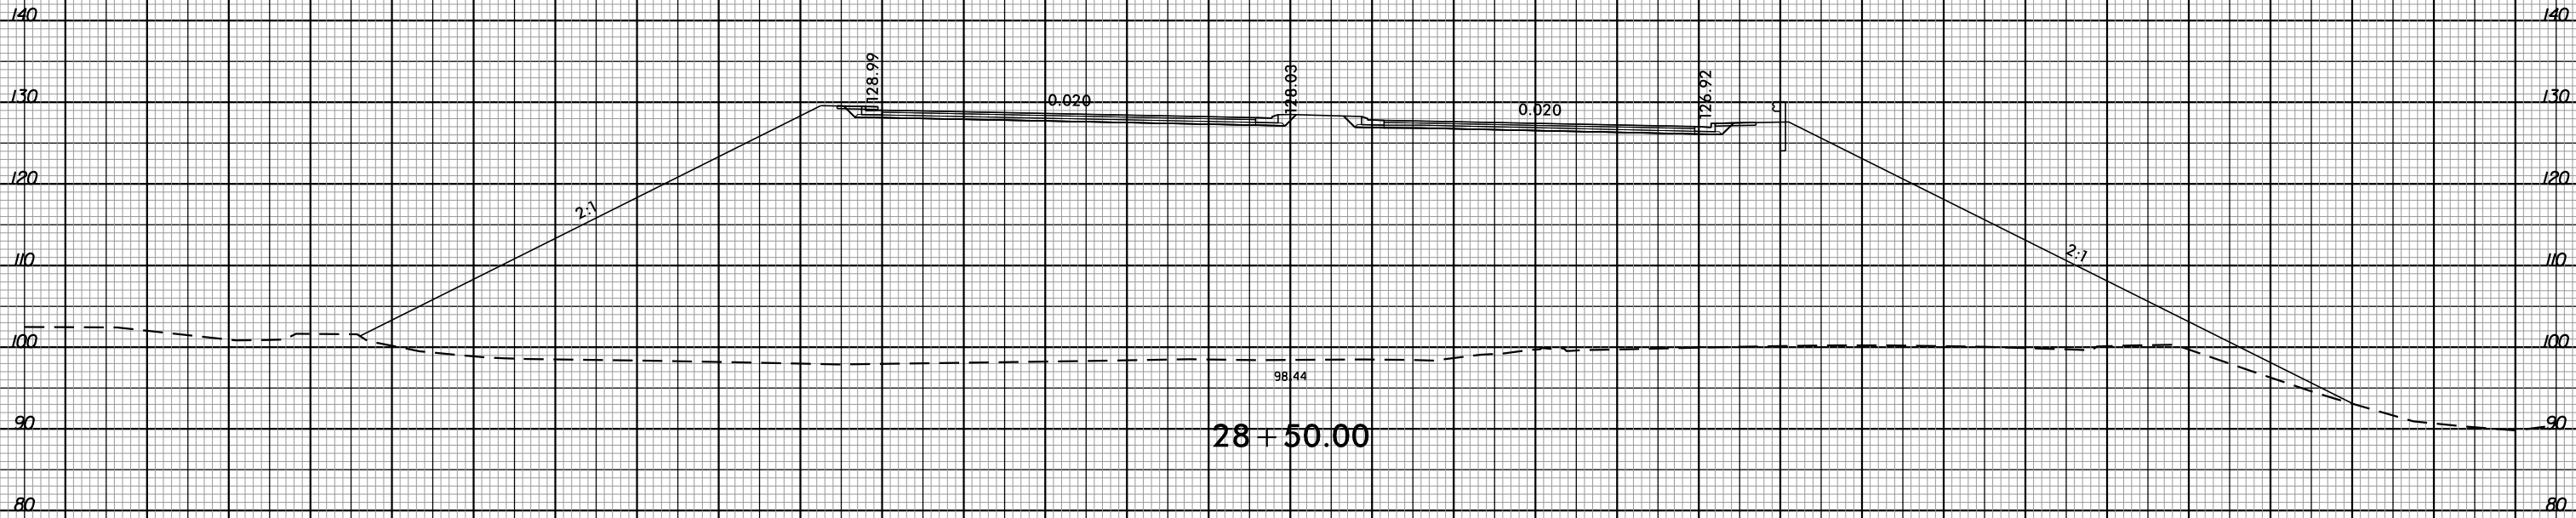


-L-

8/23/99 PM  
8:47:46 PDF  
6/3/2015

150 140 130 120 110 100 90 80 70 60 50 40 30 20 10 0 10 20 30 40 50 60 70 80 90 100 110 120 130 140 150

150 140 130 120 110 100 90 80 70 60 50 40 30 20 10 0 10 20 30 40 50 60 70 80 90 100 110 120 130 140 150

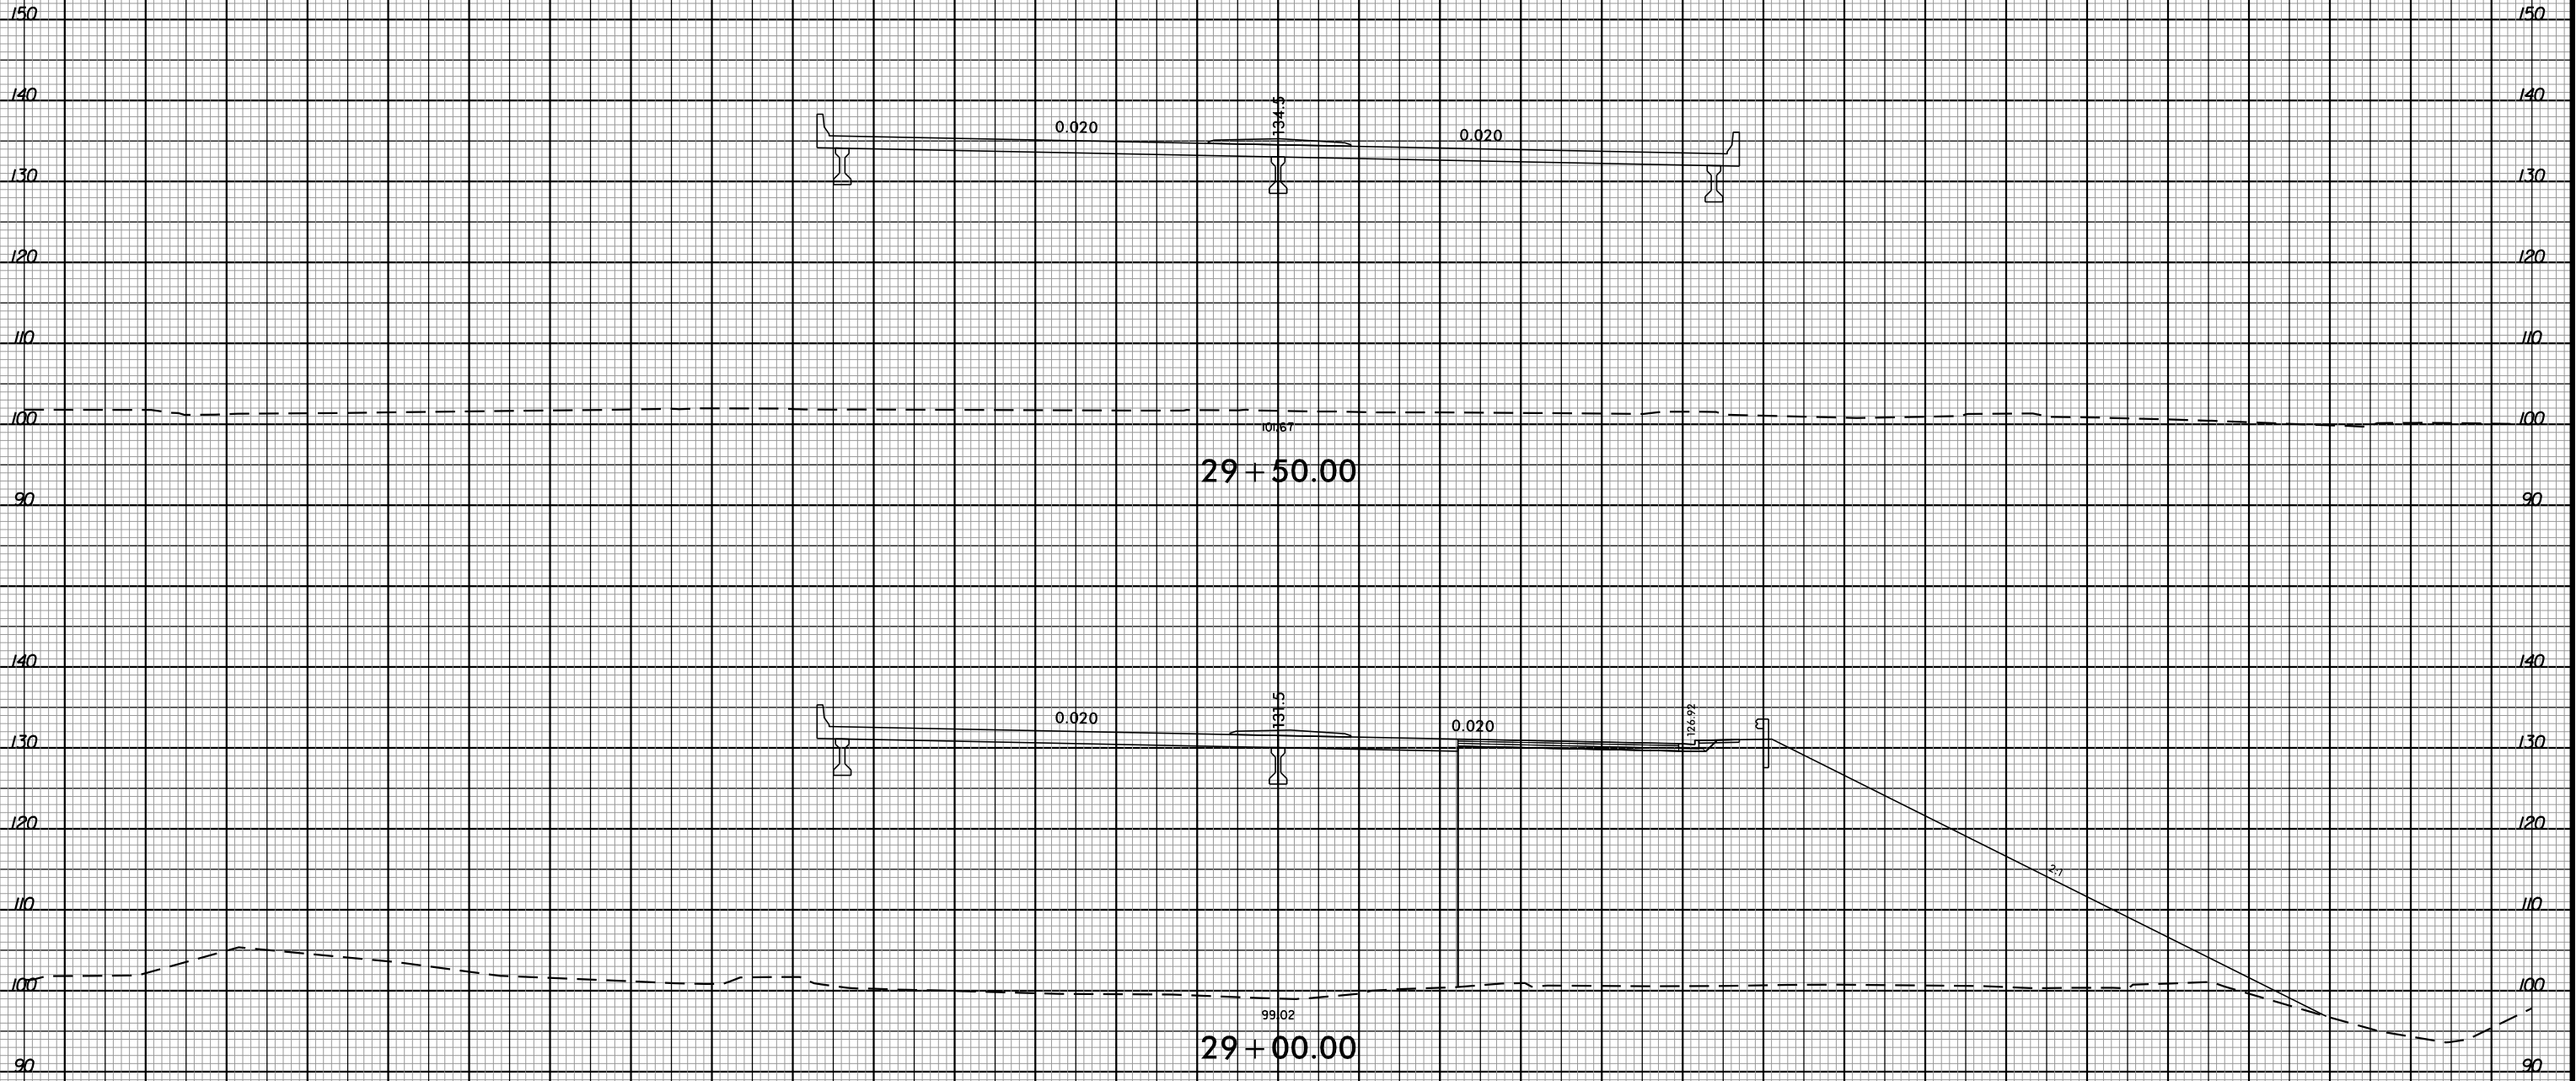


8/23/99



PROJ. REFERENCE NO. B-4490 SHEET NO. X-12


END APPROACH SLAB  
-L- STA. 30+69.73

END BRIDGE  
-L- STA. 30+96.17

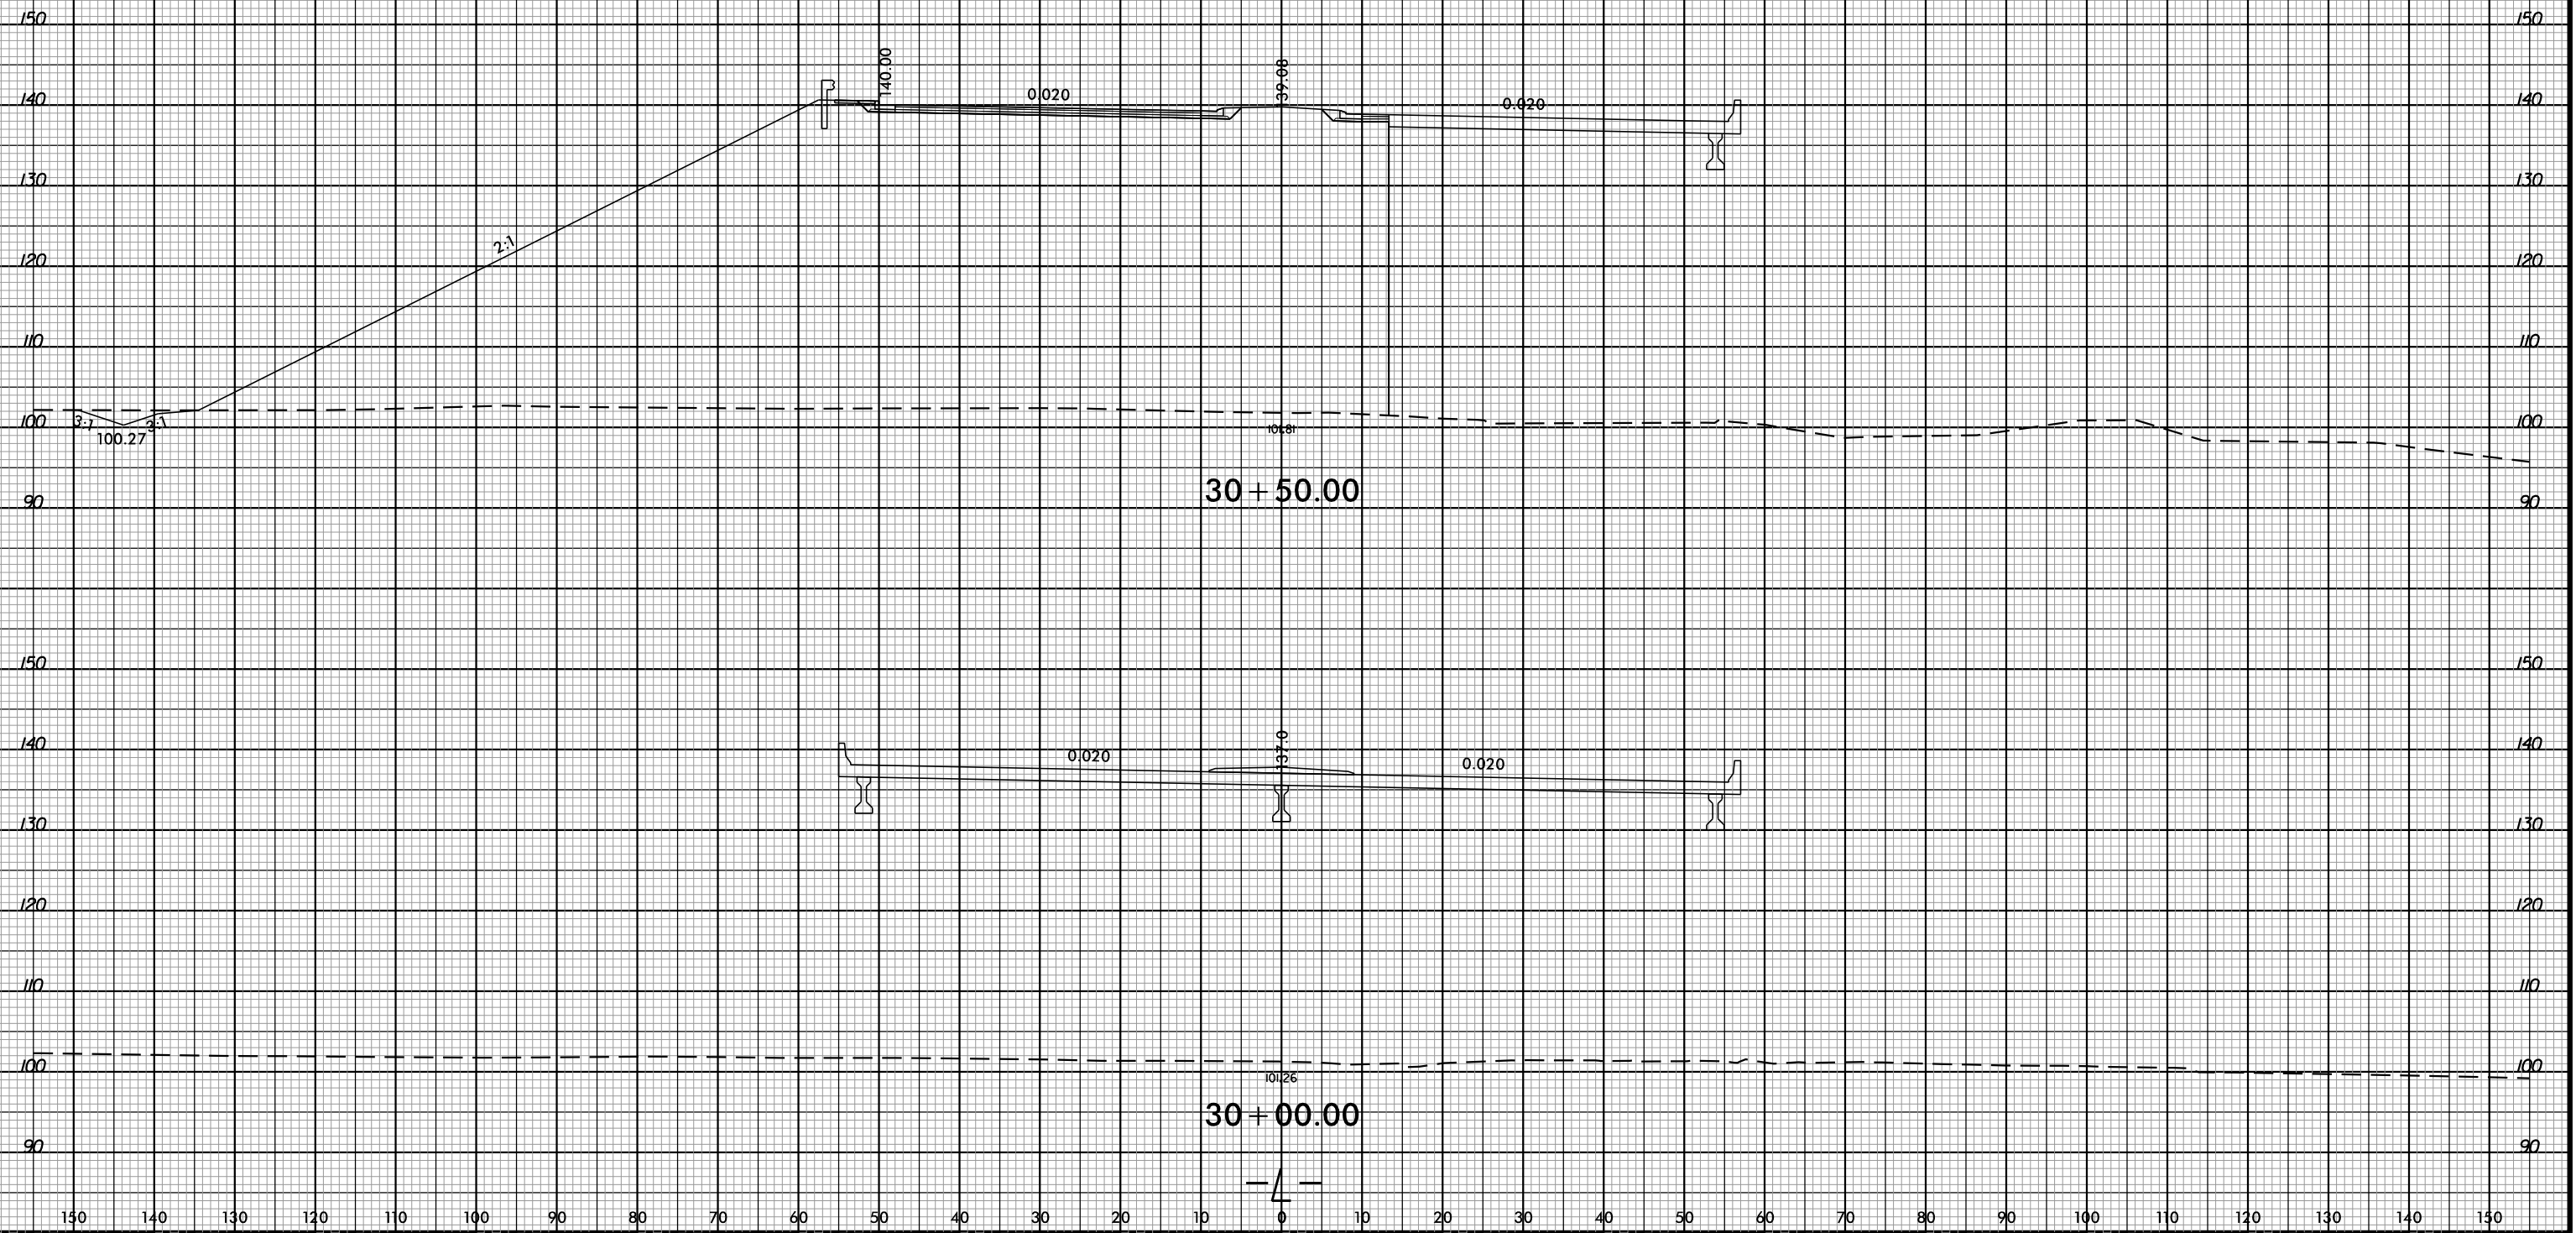


8/24/99 PM 8:47:16 PDF-plotter 8/23/2015


8/23/99

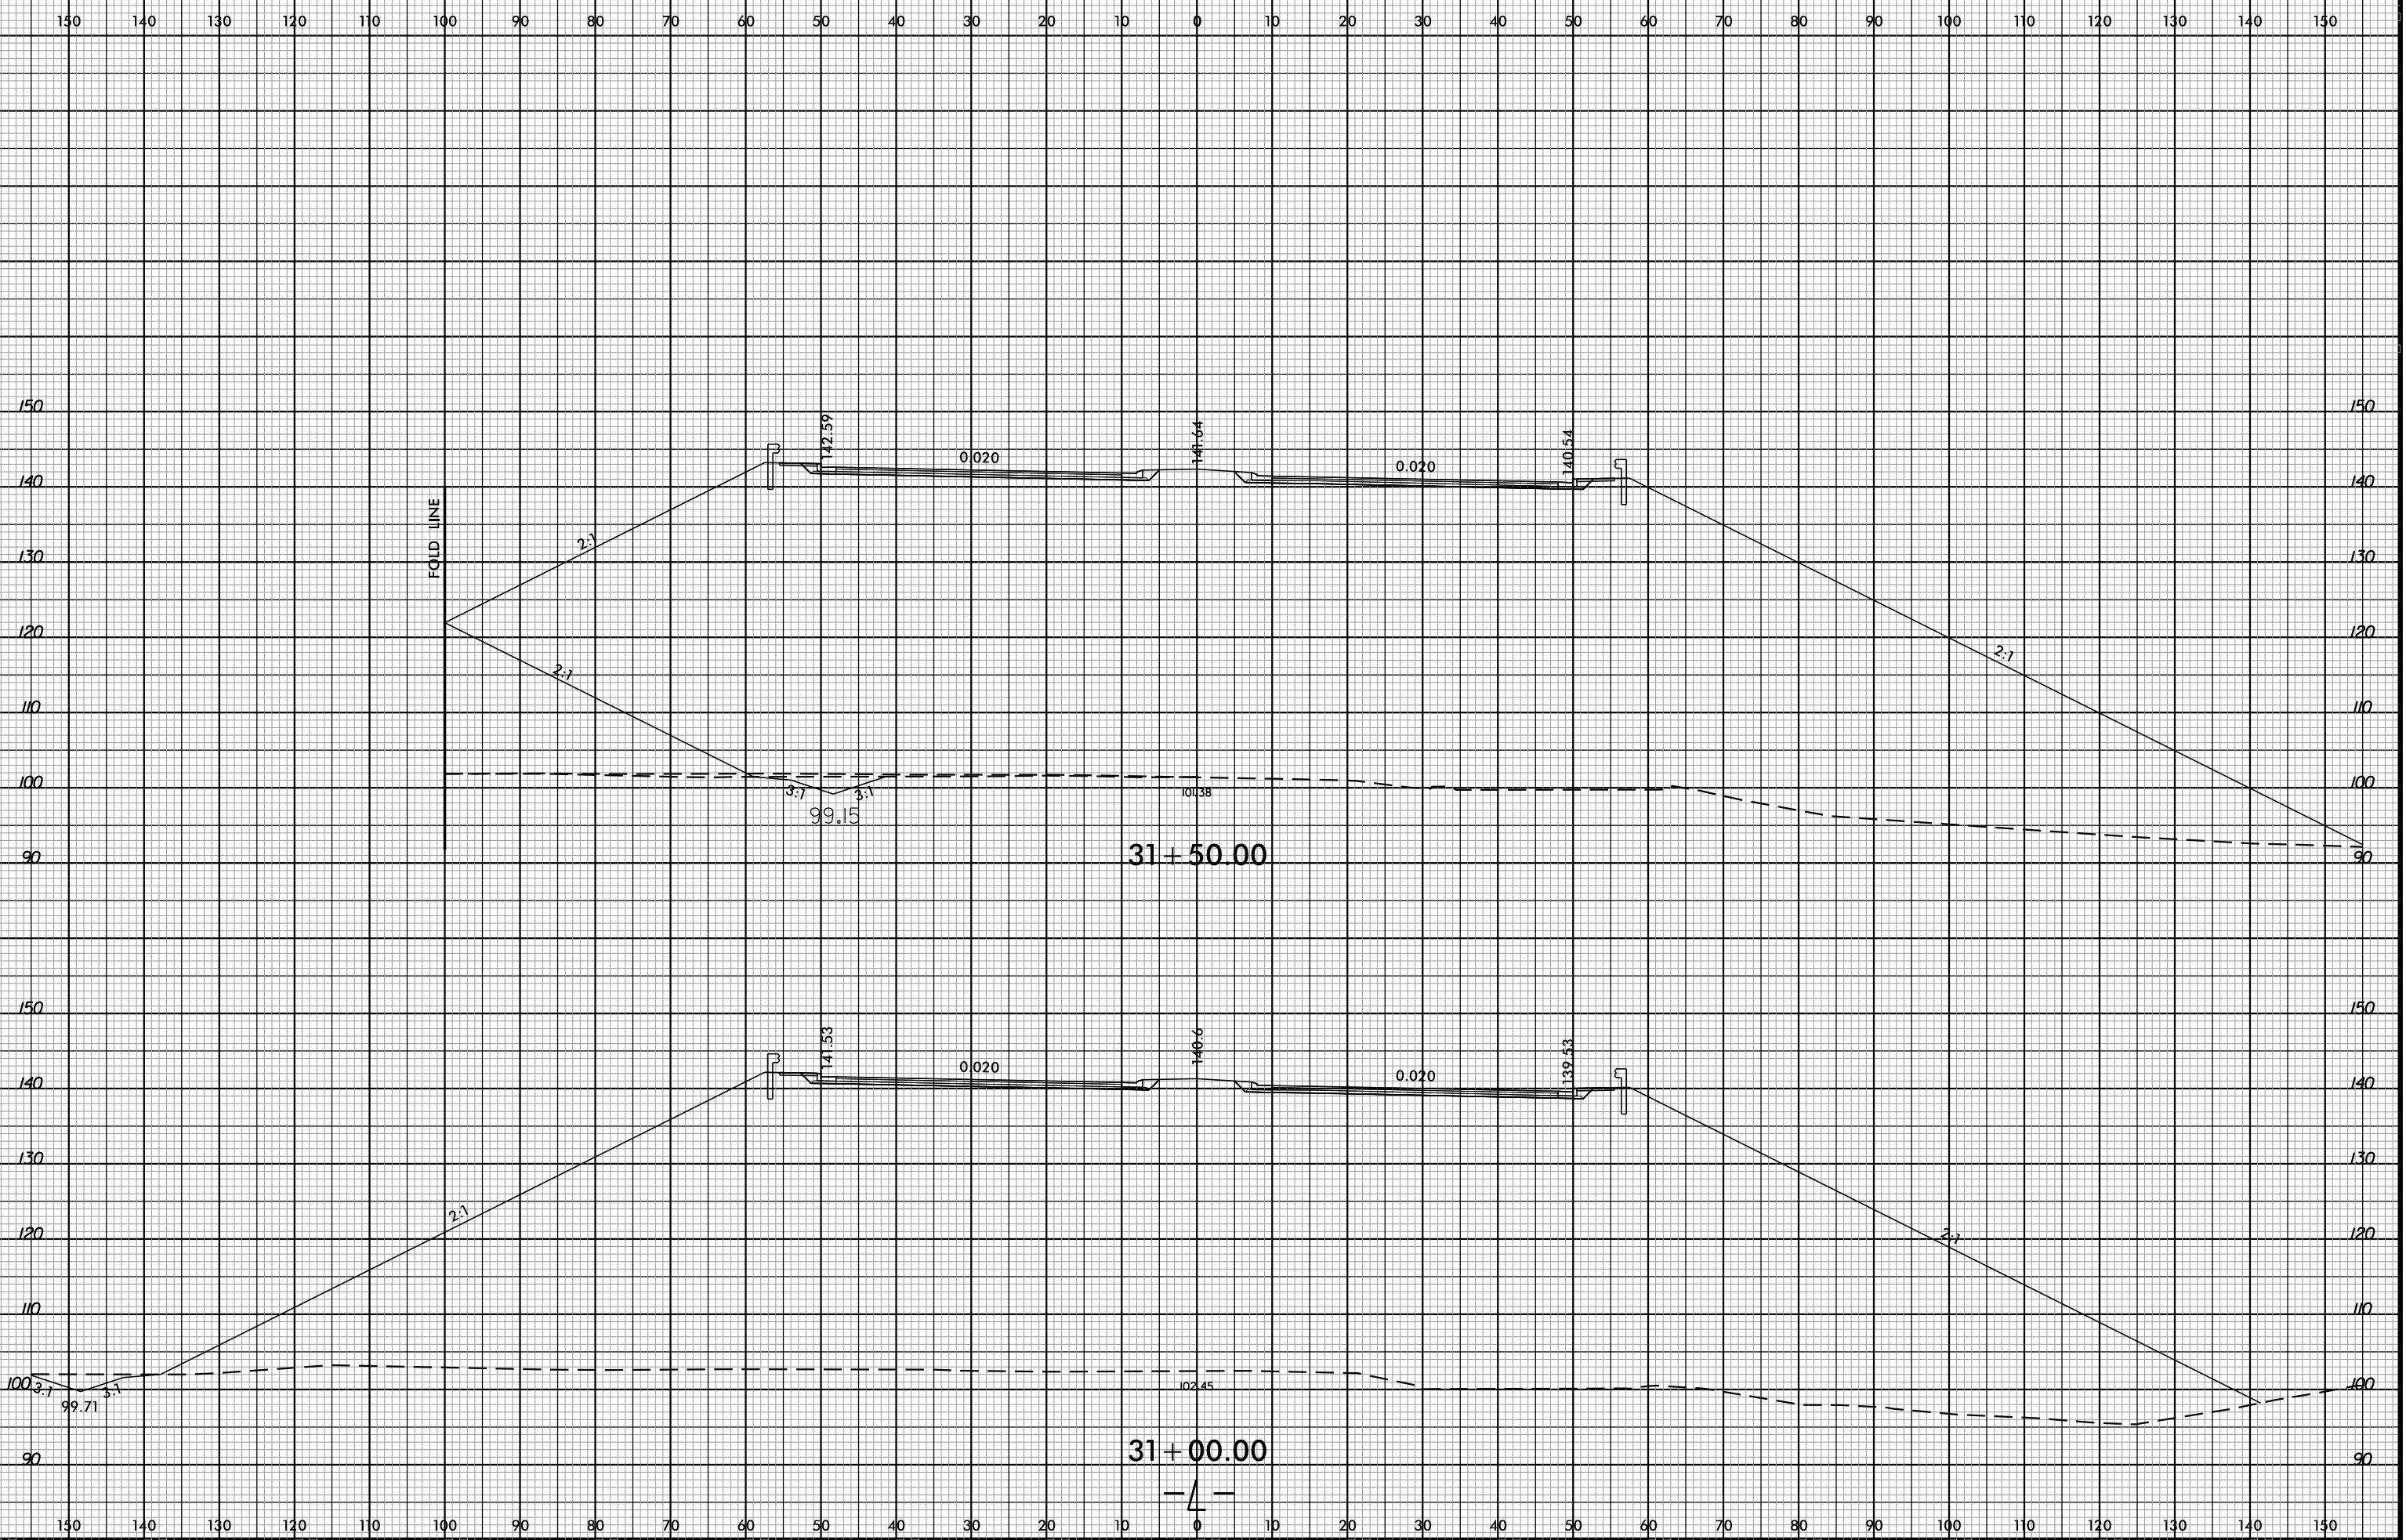


12:45:50 PM  
8/17/16 PPF-rltcf  
6/3/2015



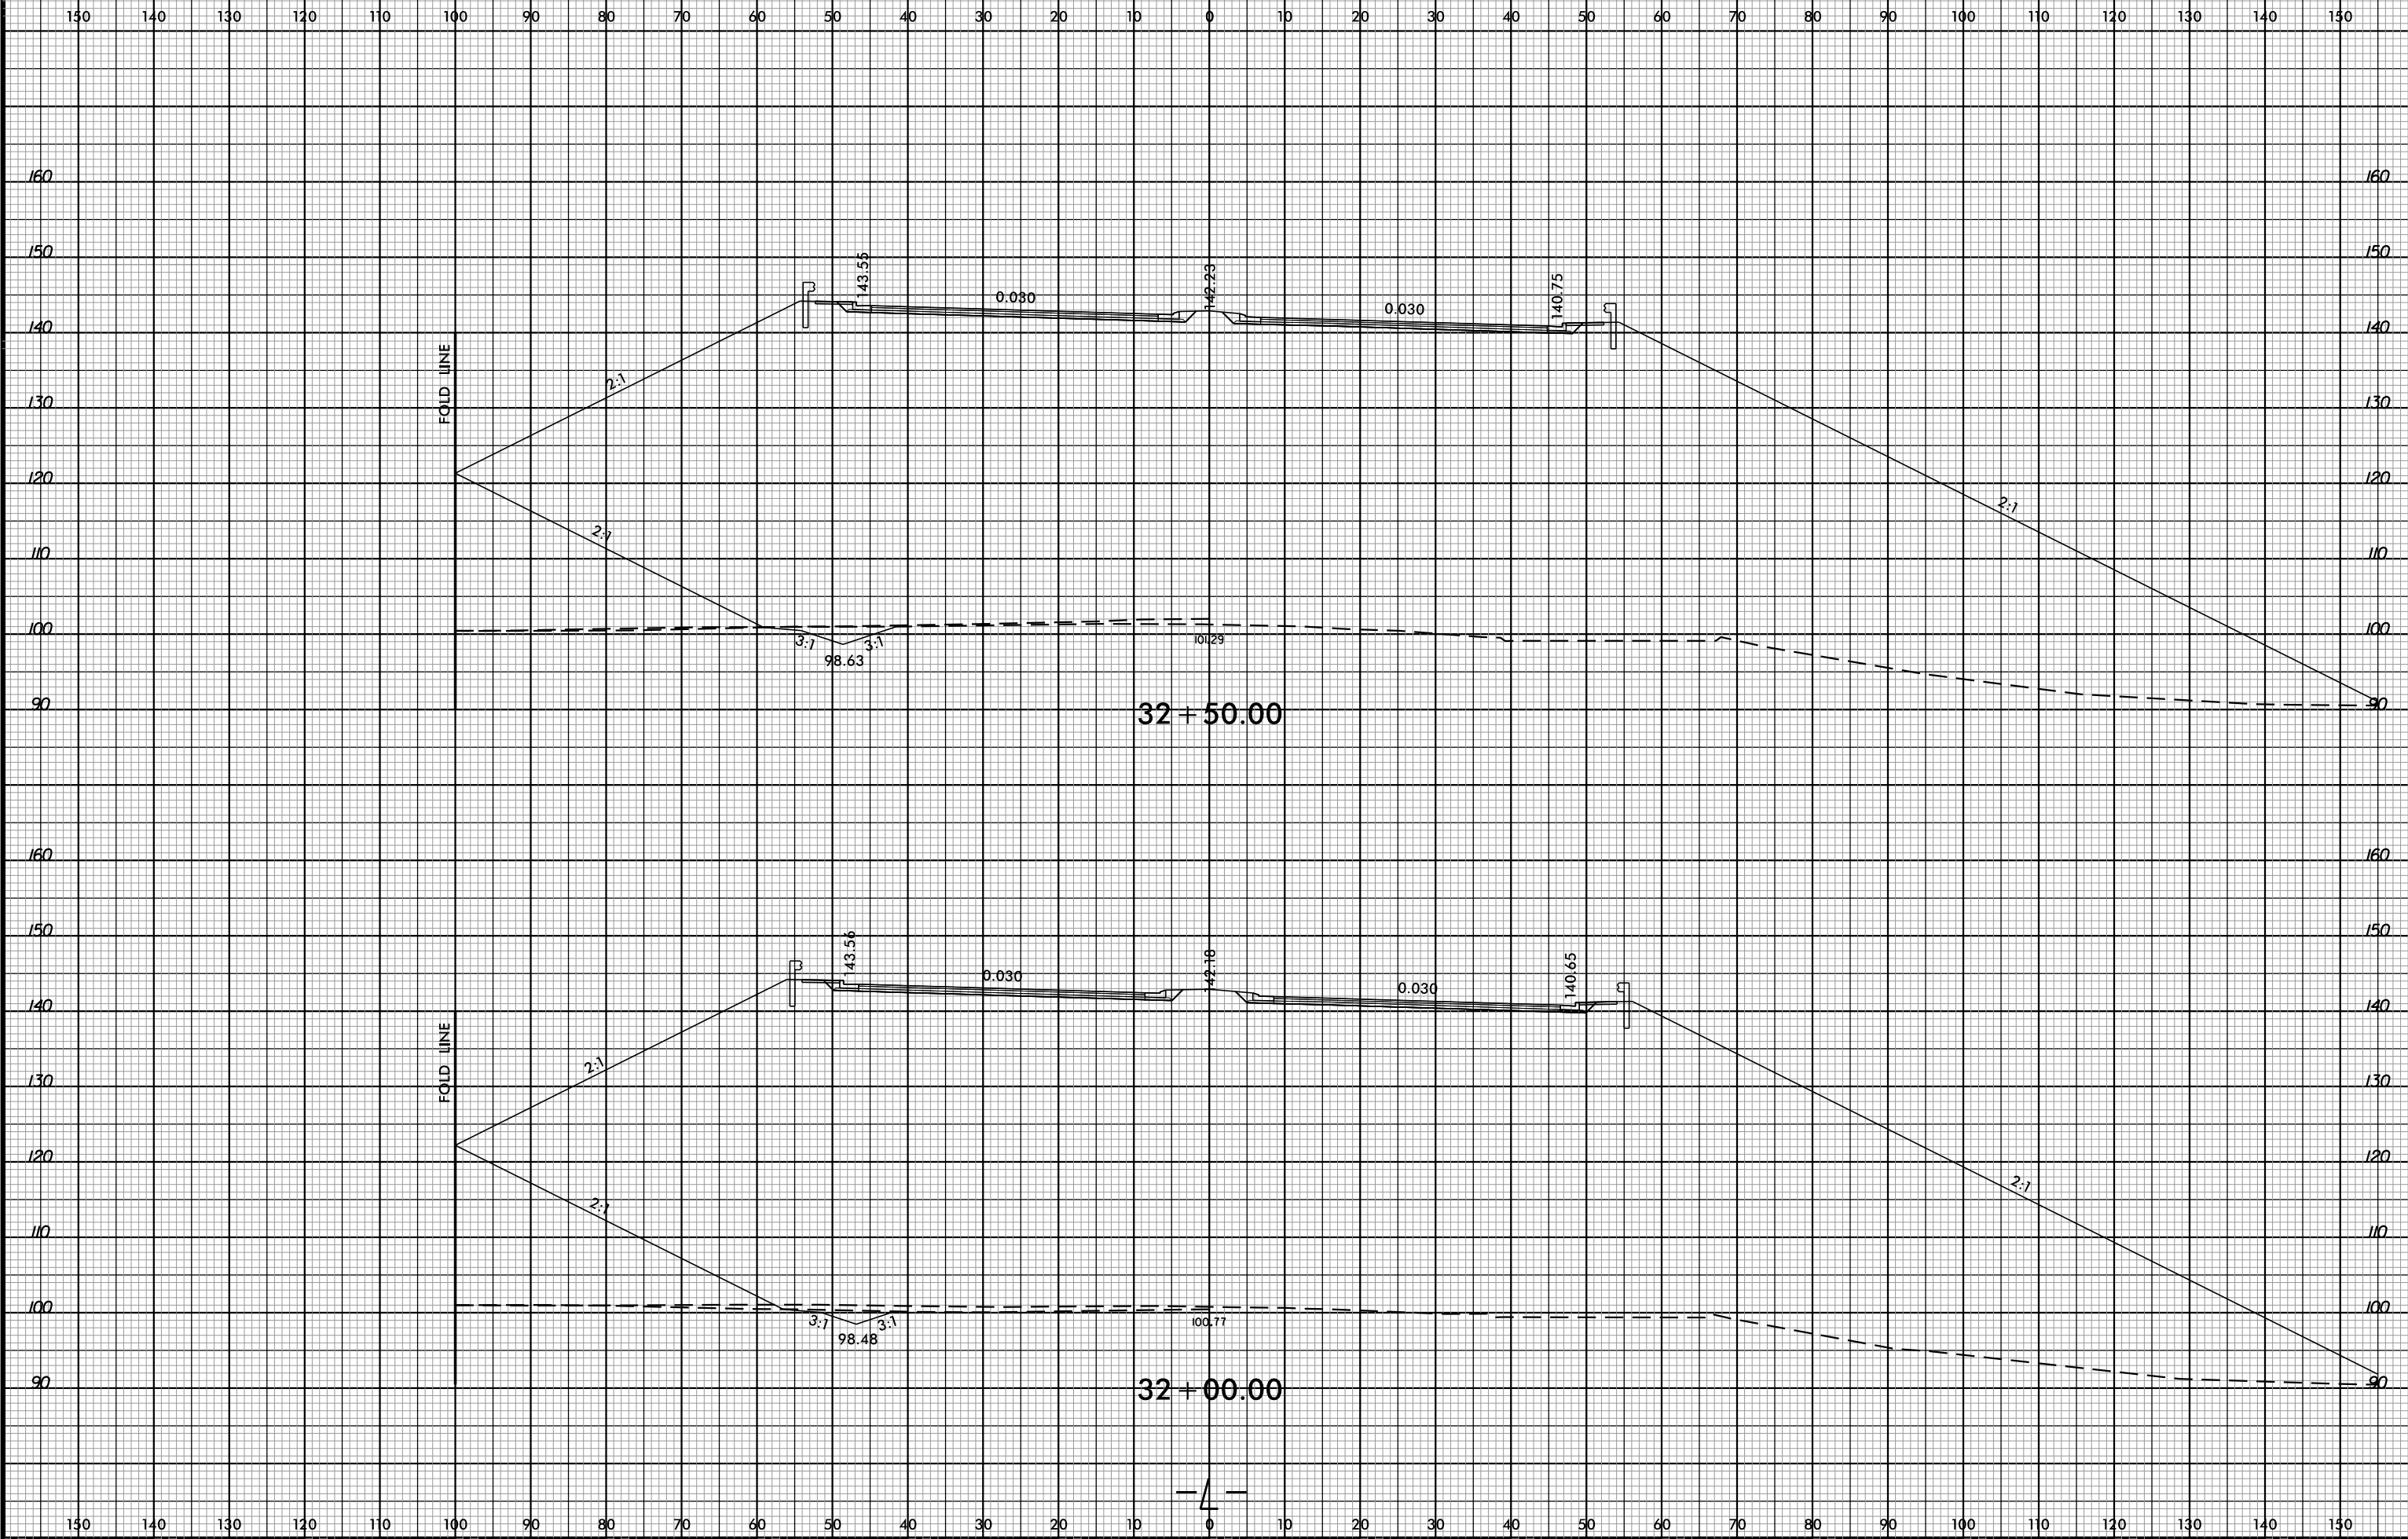

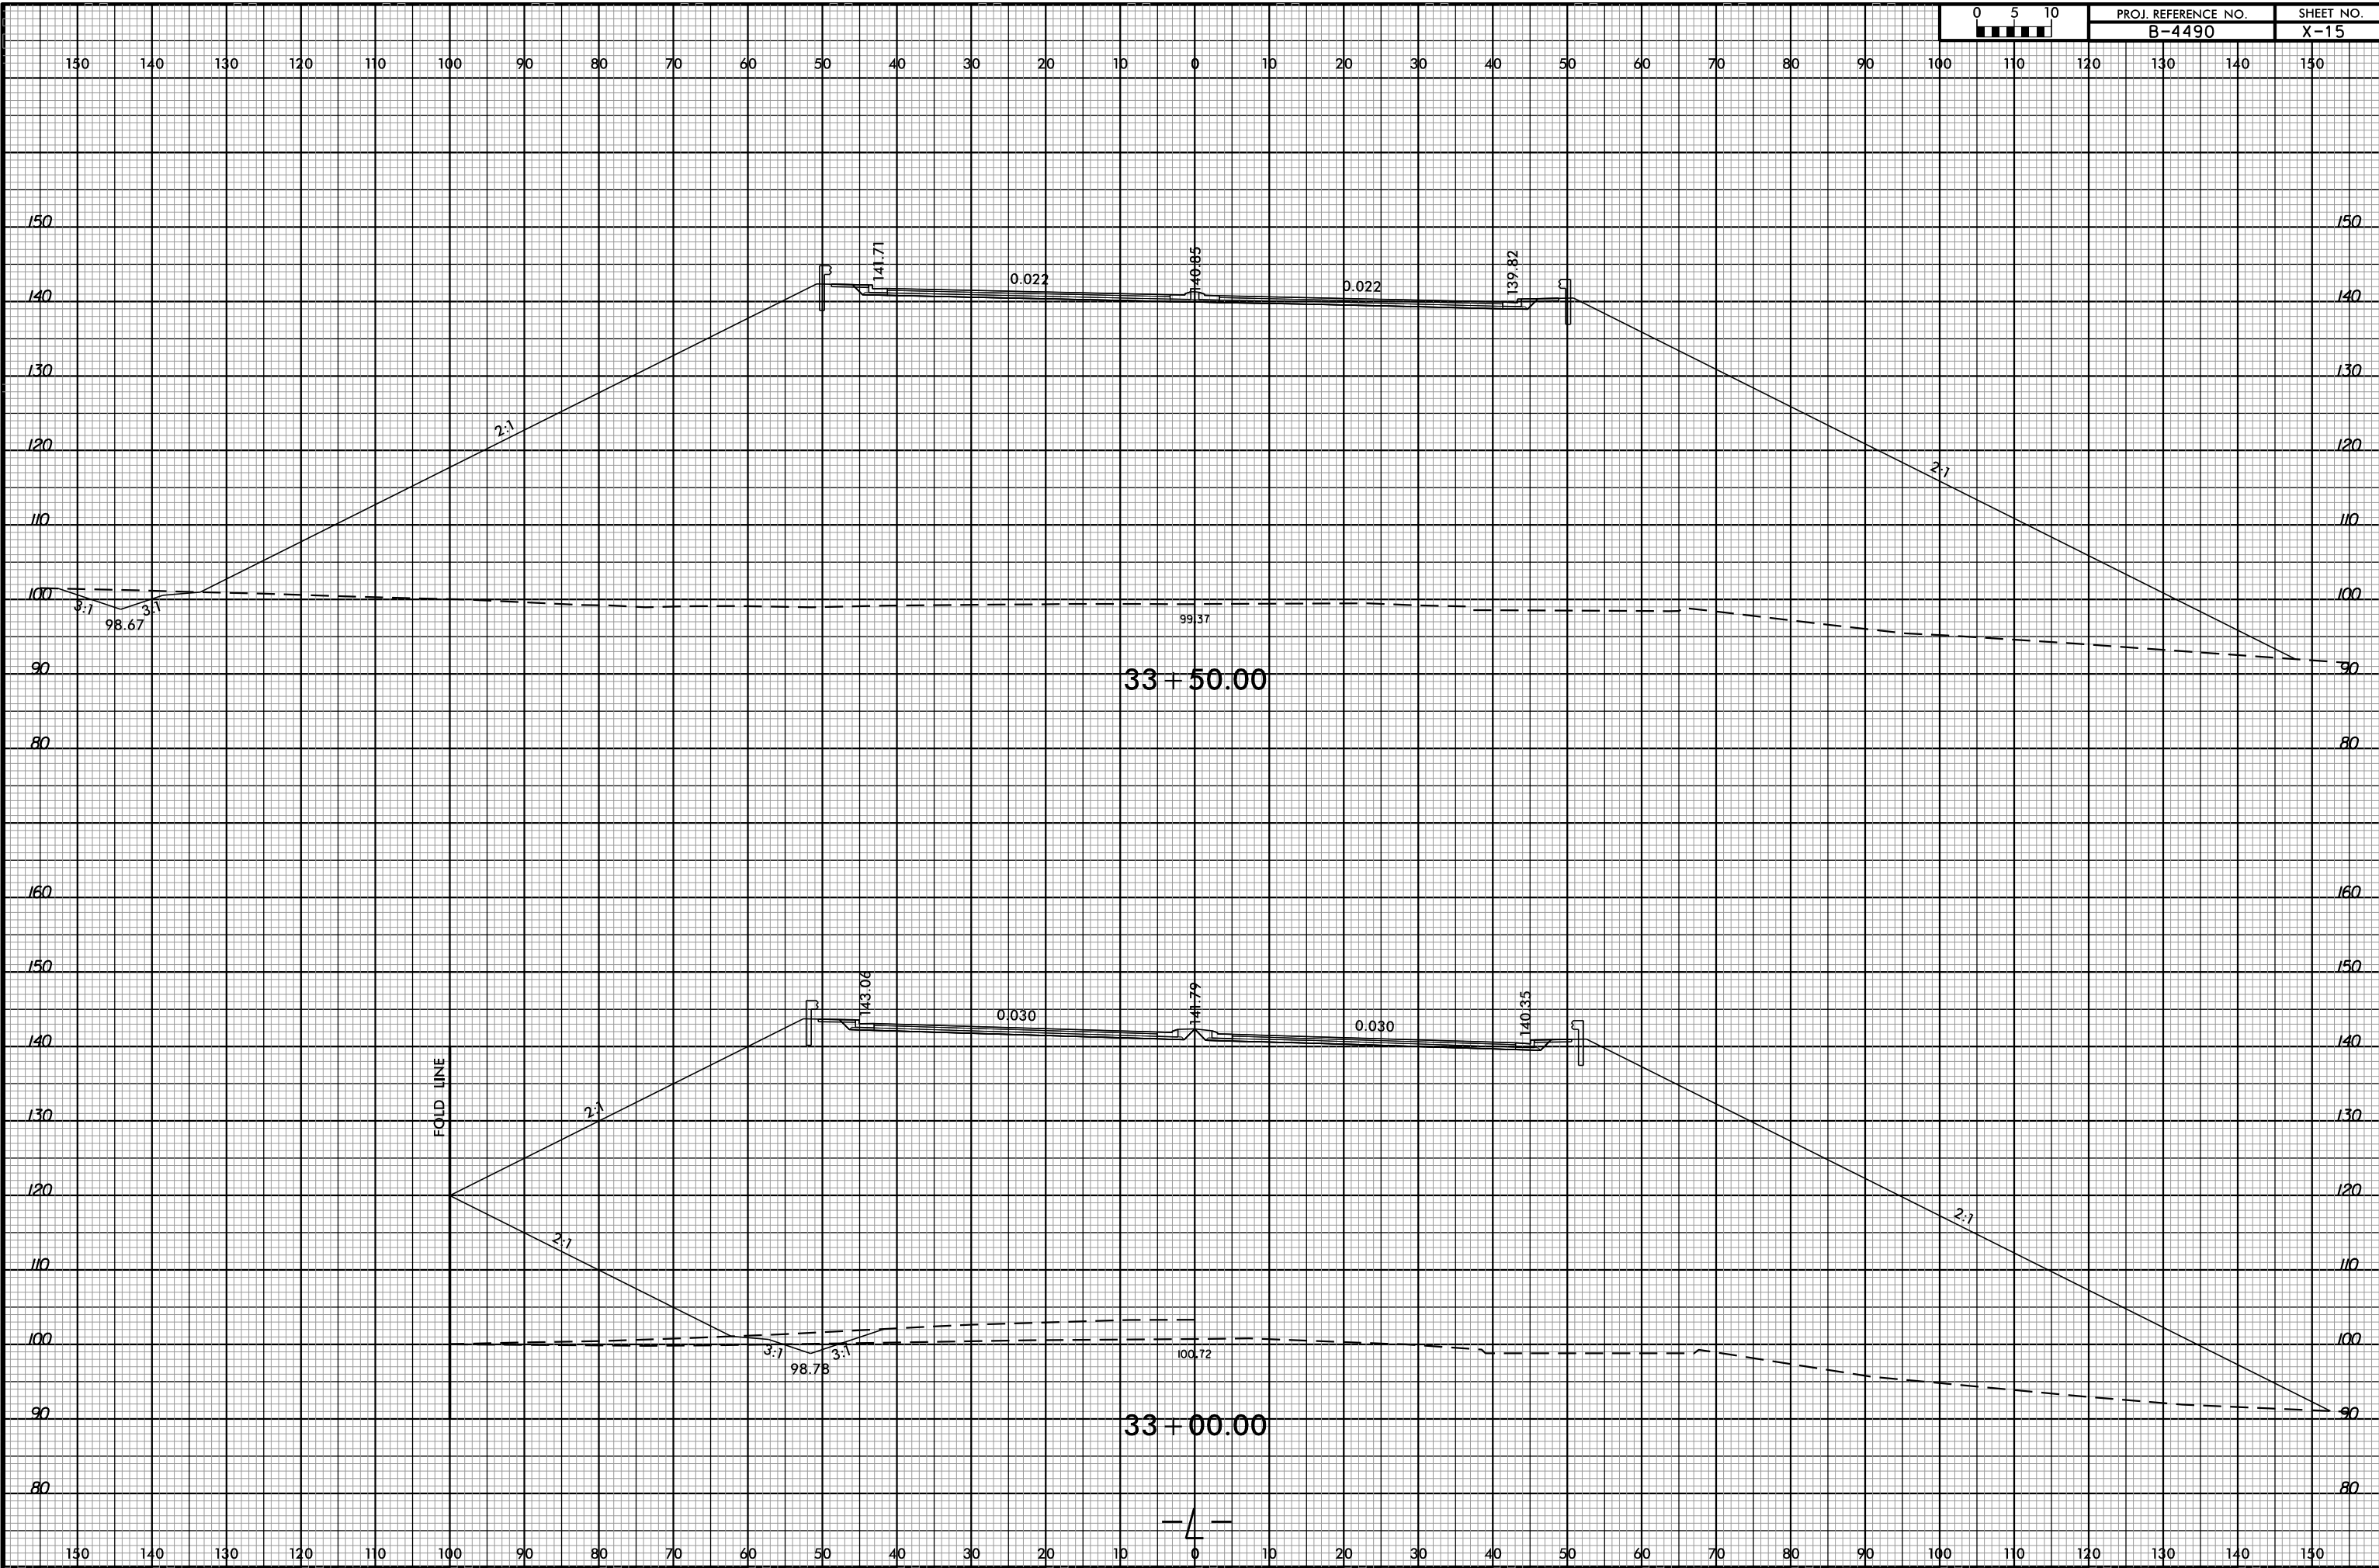


8/23/99

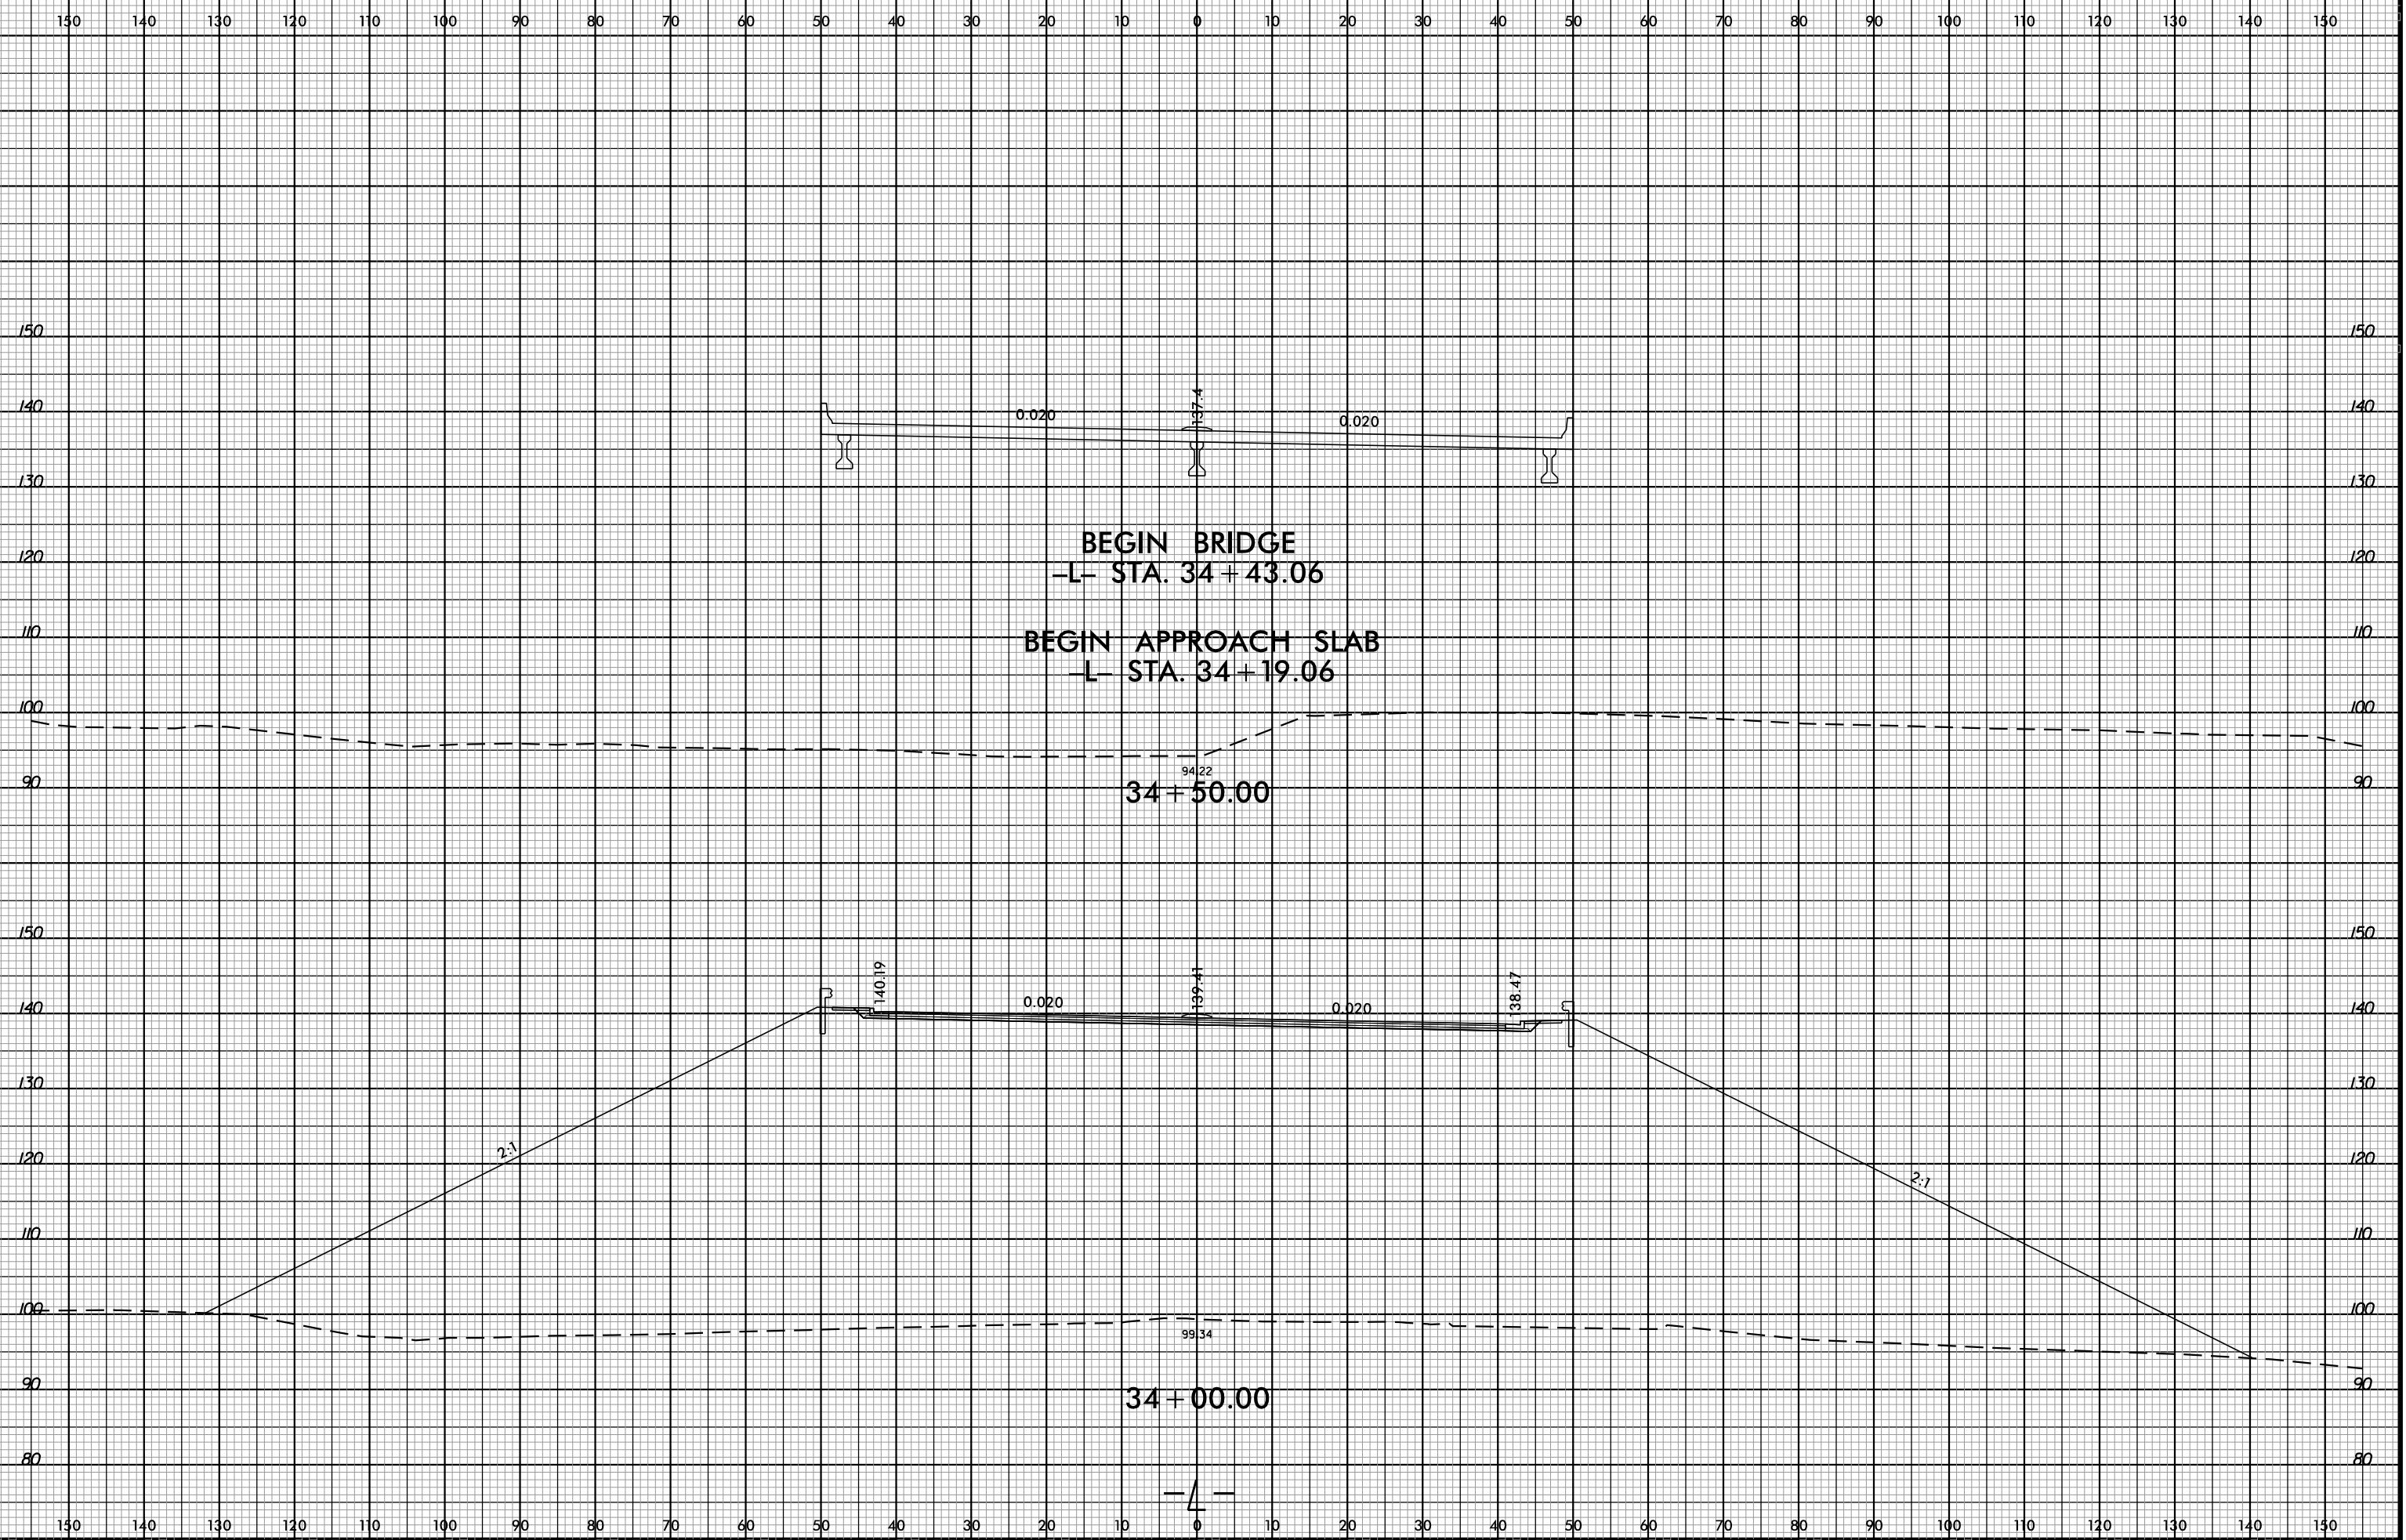

2:25:41 PM  
8/17/99  
6/3/2015

8/23/99

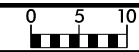


PROJ. REFERENCE NO.  
B-4490

SHEET NO.  
X-17

150 140 130 120 110 100 90 80 70 60 50 40 30 20 10 0 10 20 30 40 50 60 70 80 90 100 110 120 130 140 150

END APPROACH SLAB  
-L- STA. 35+96.31

END BRIDGE  
-L- STA. 35+72.31

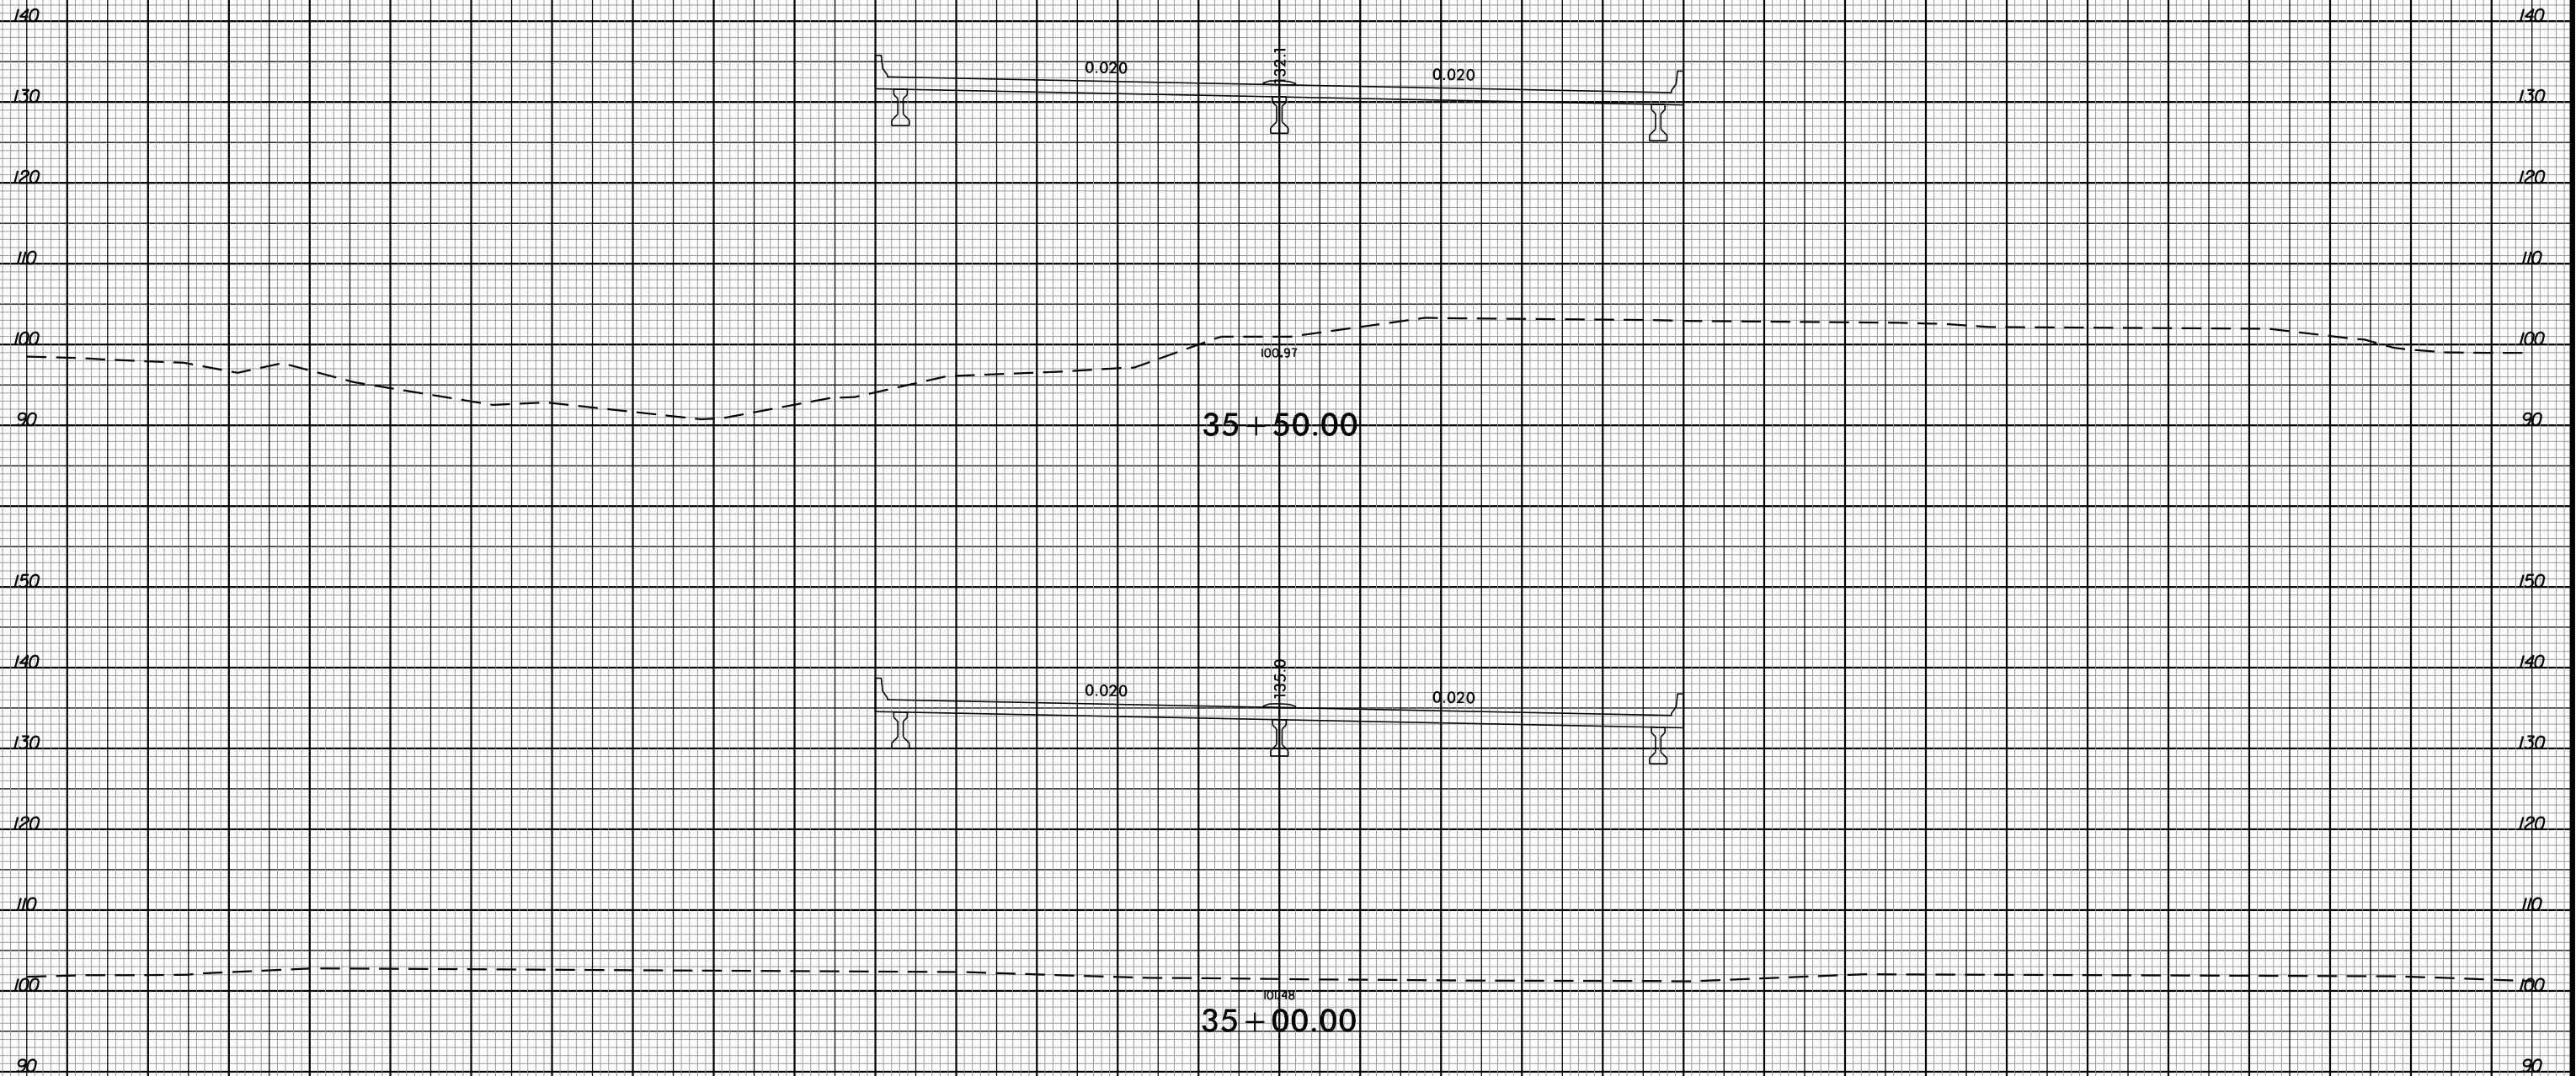



35+50.00

35+00.00


-L-

2:25:57 PM  
8/23/99  
8/23/2015

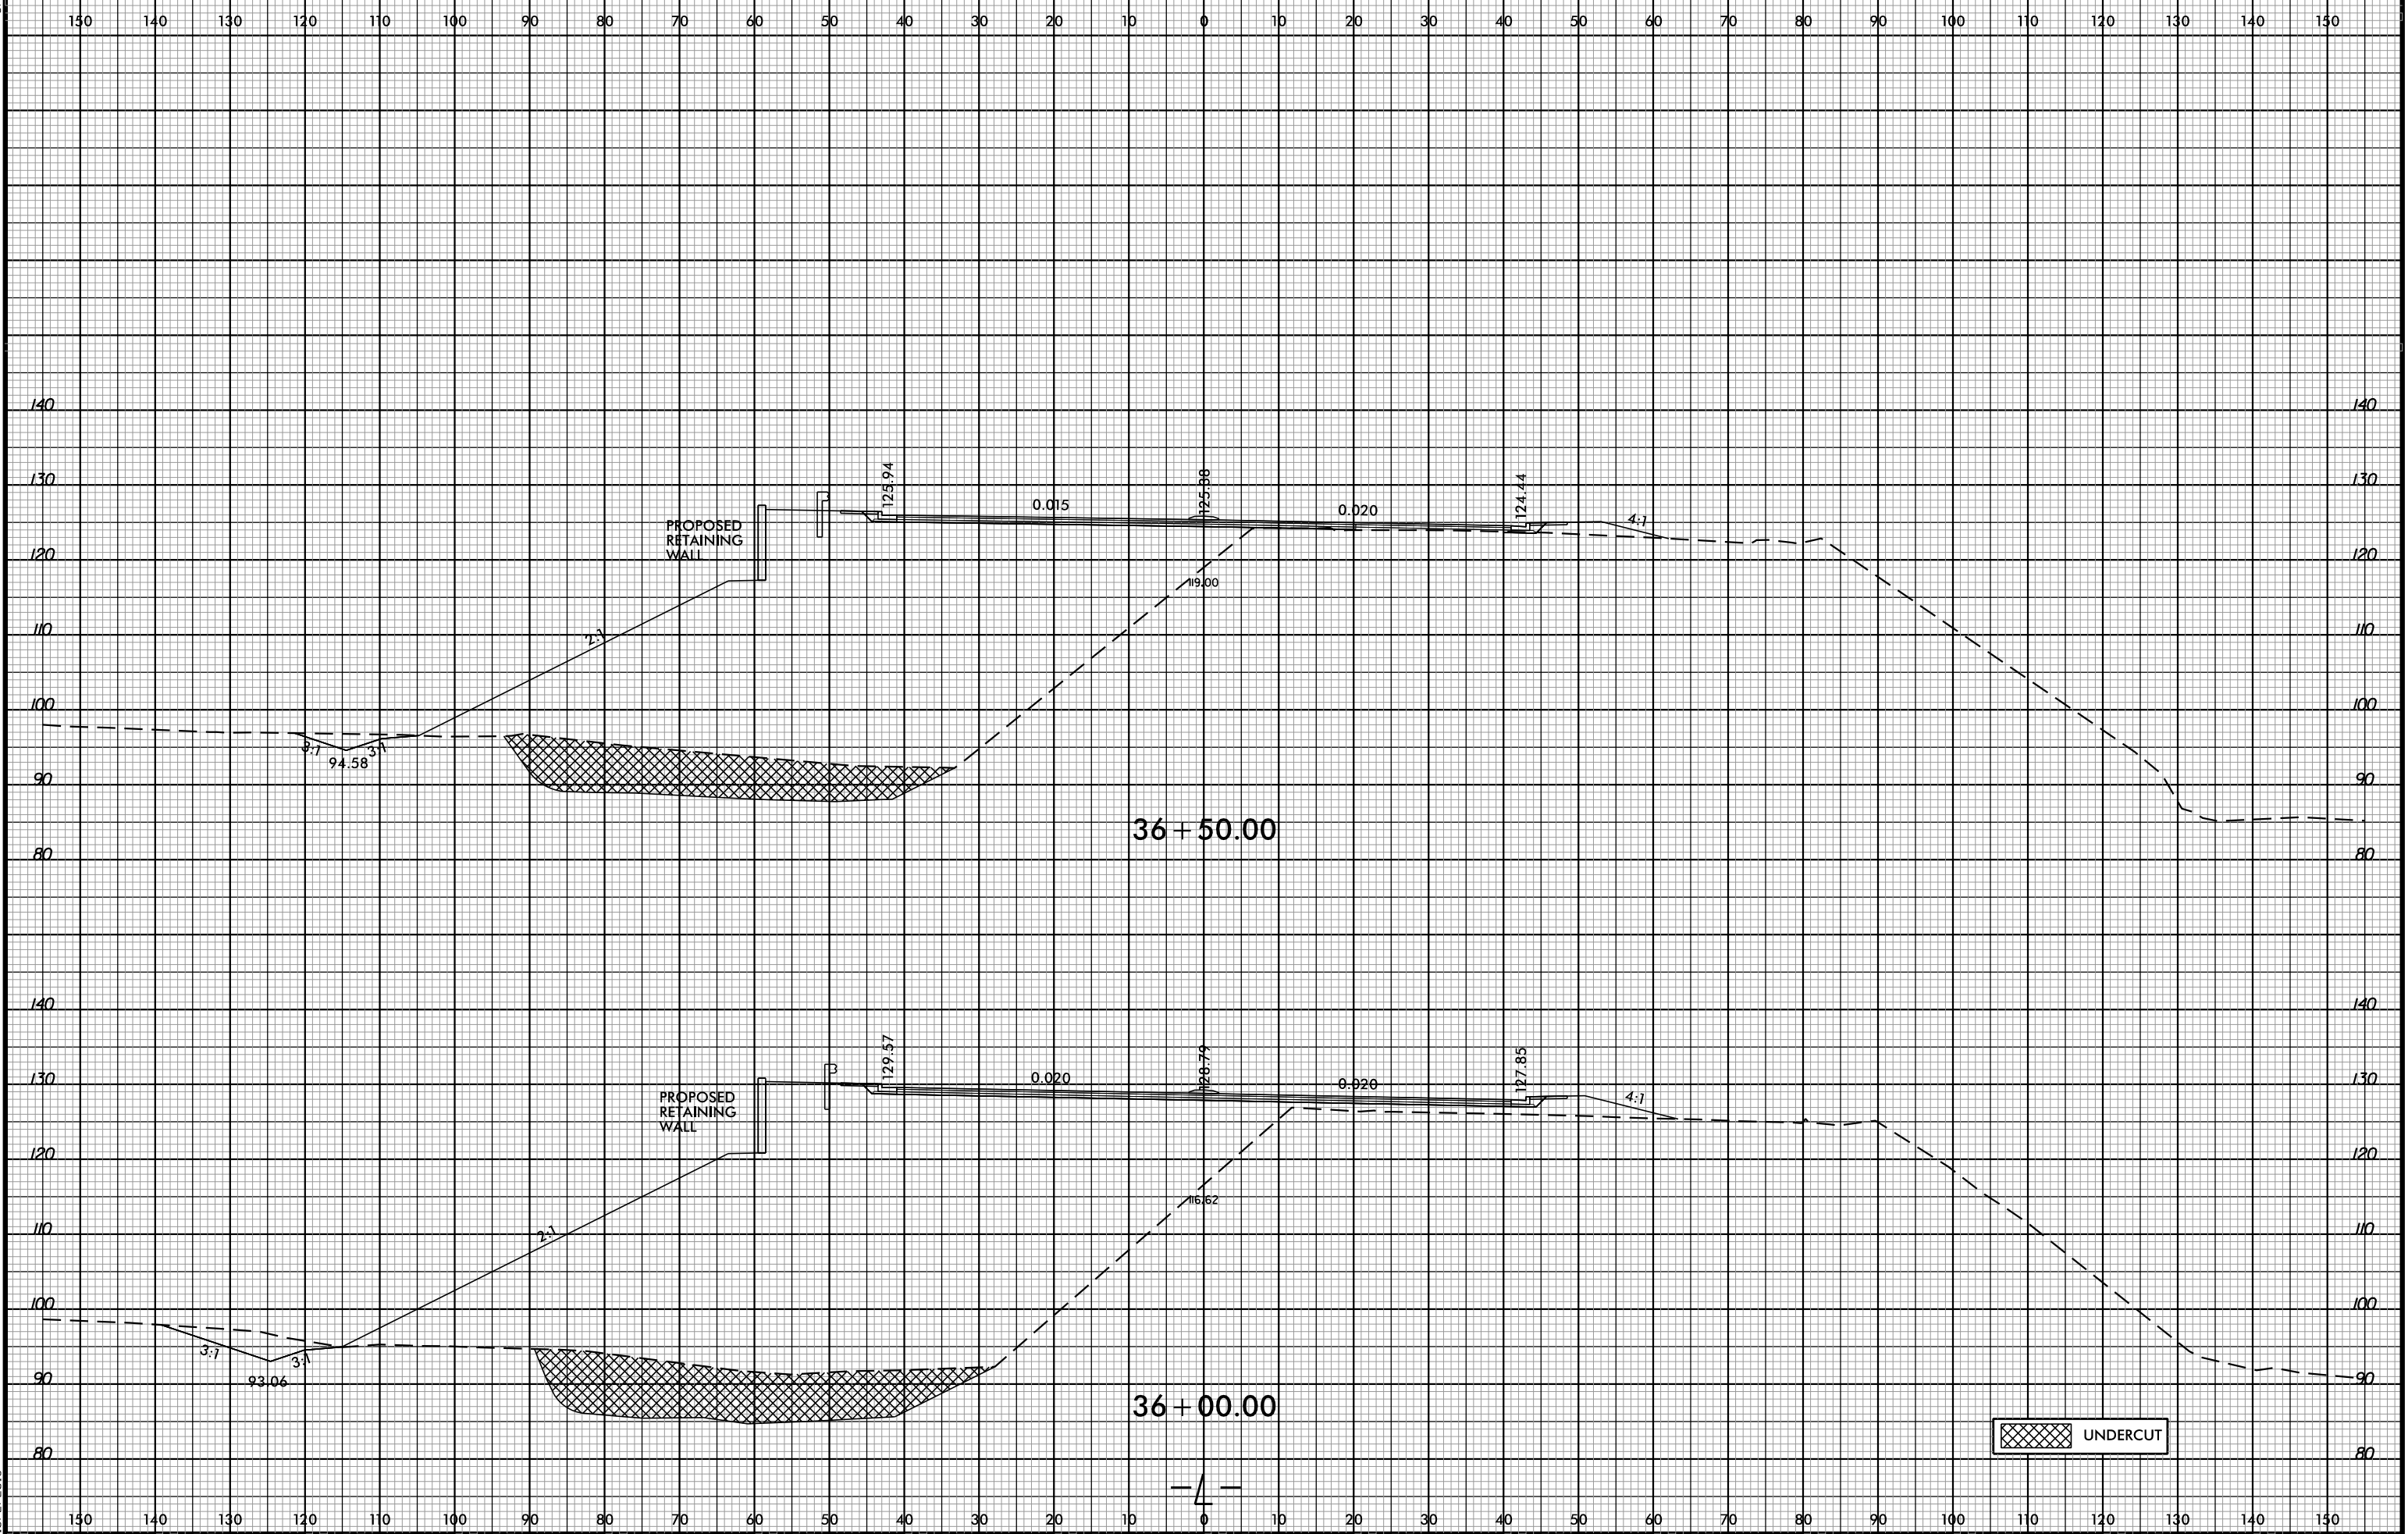

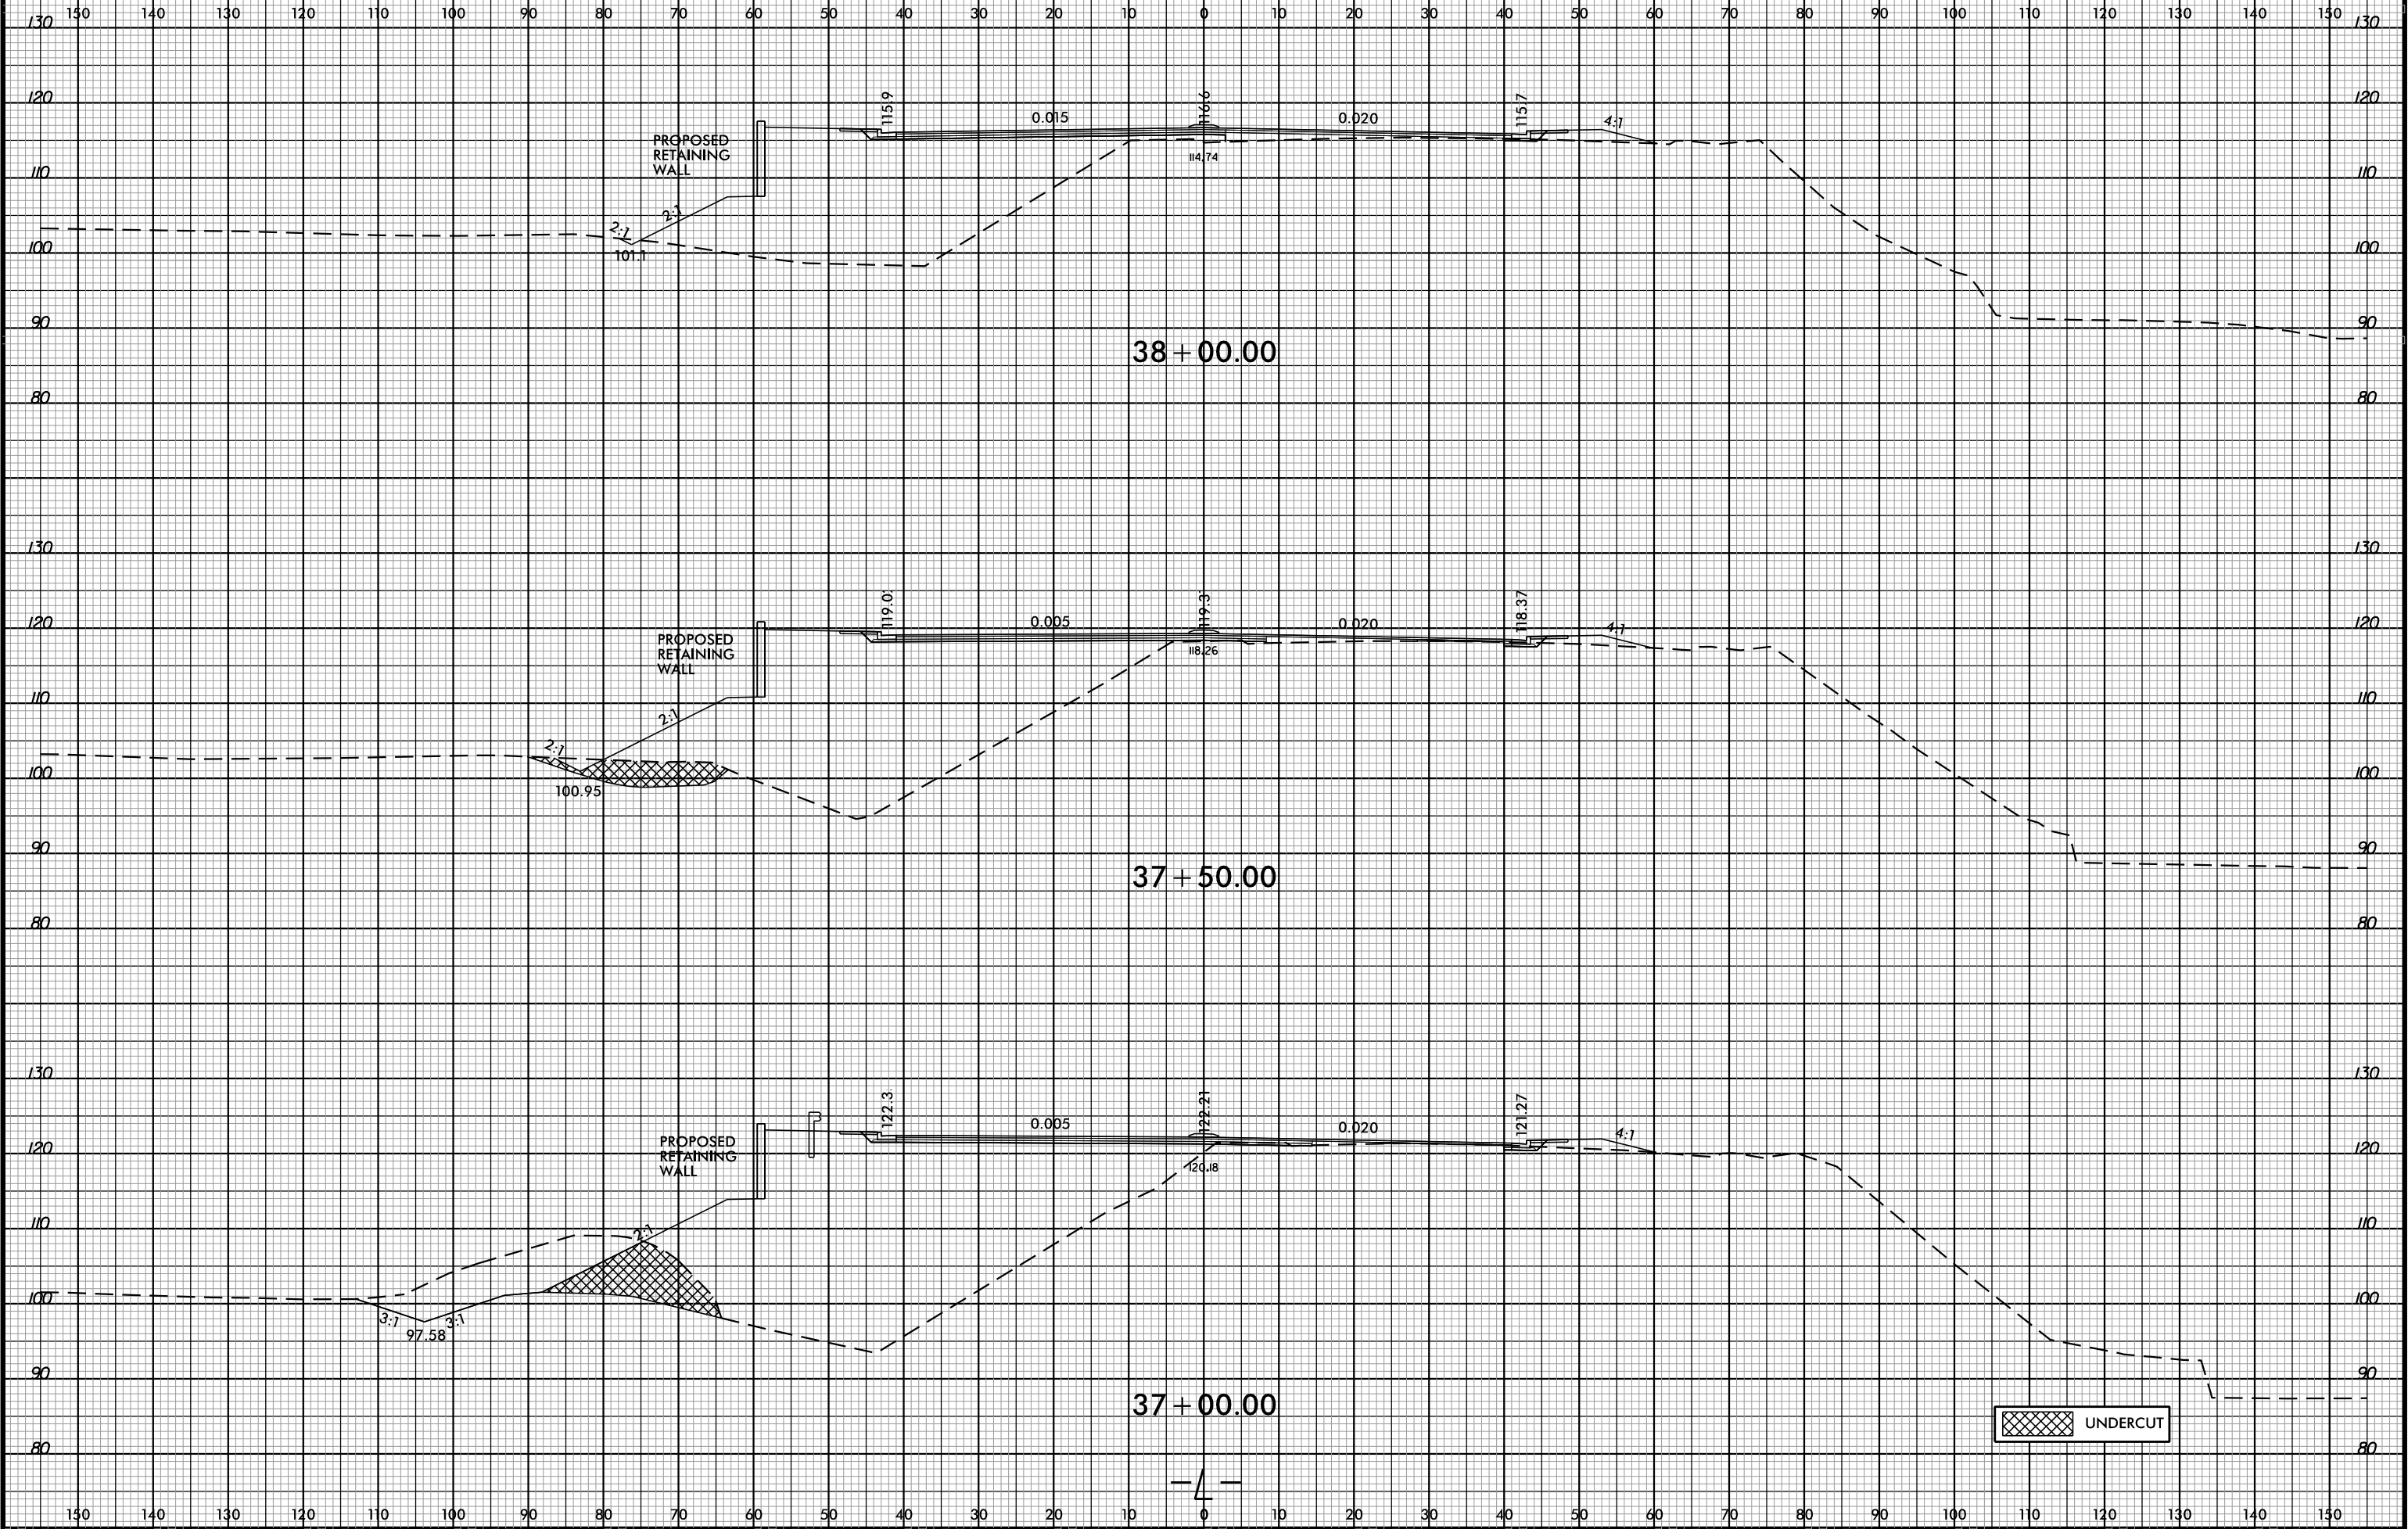

8/23/99

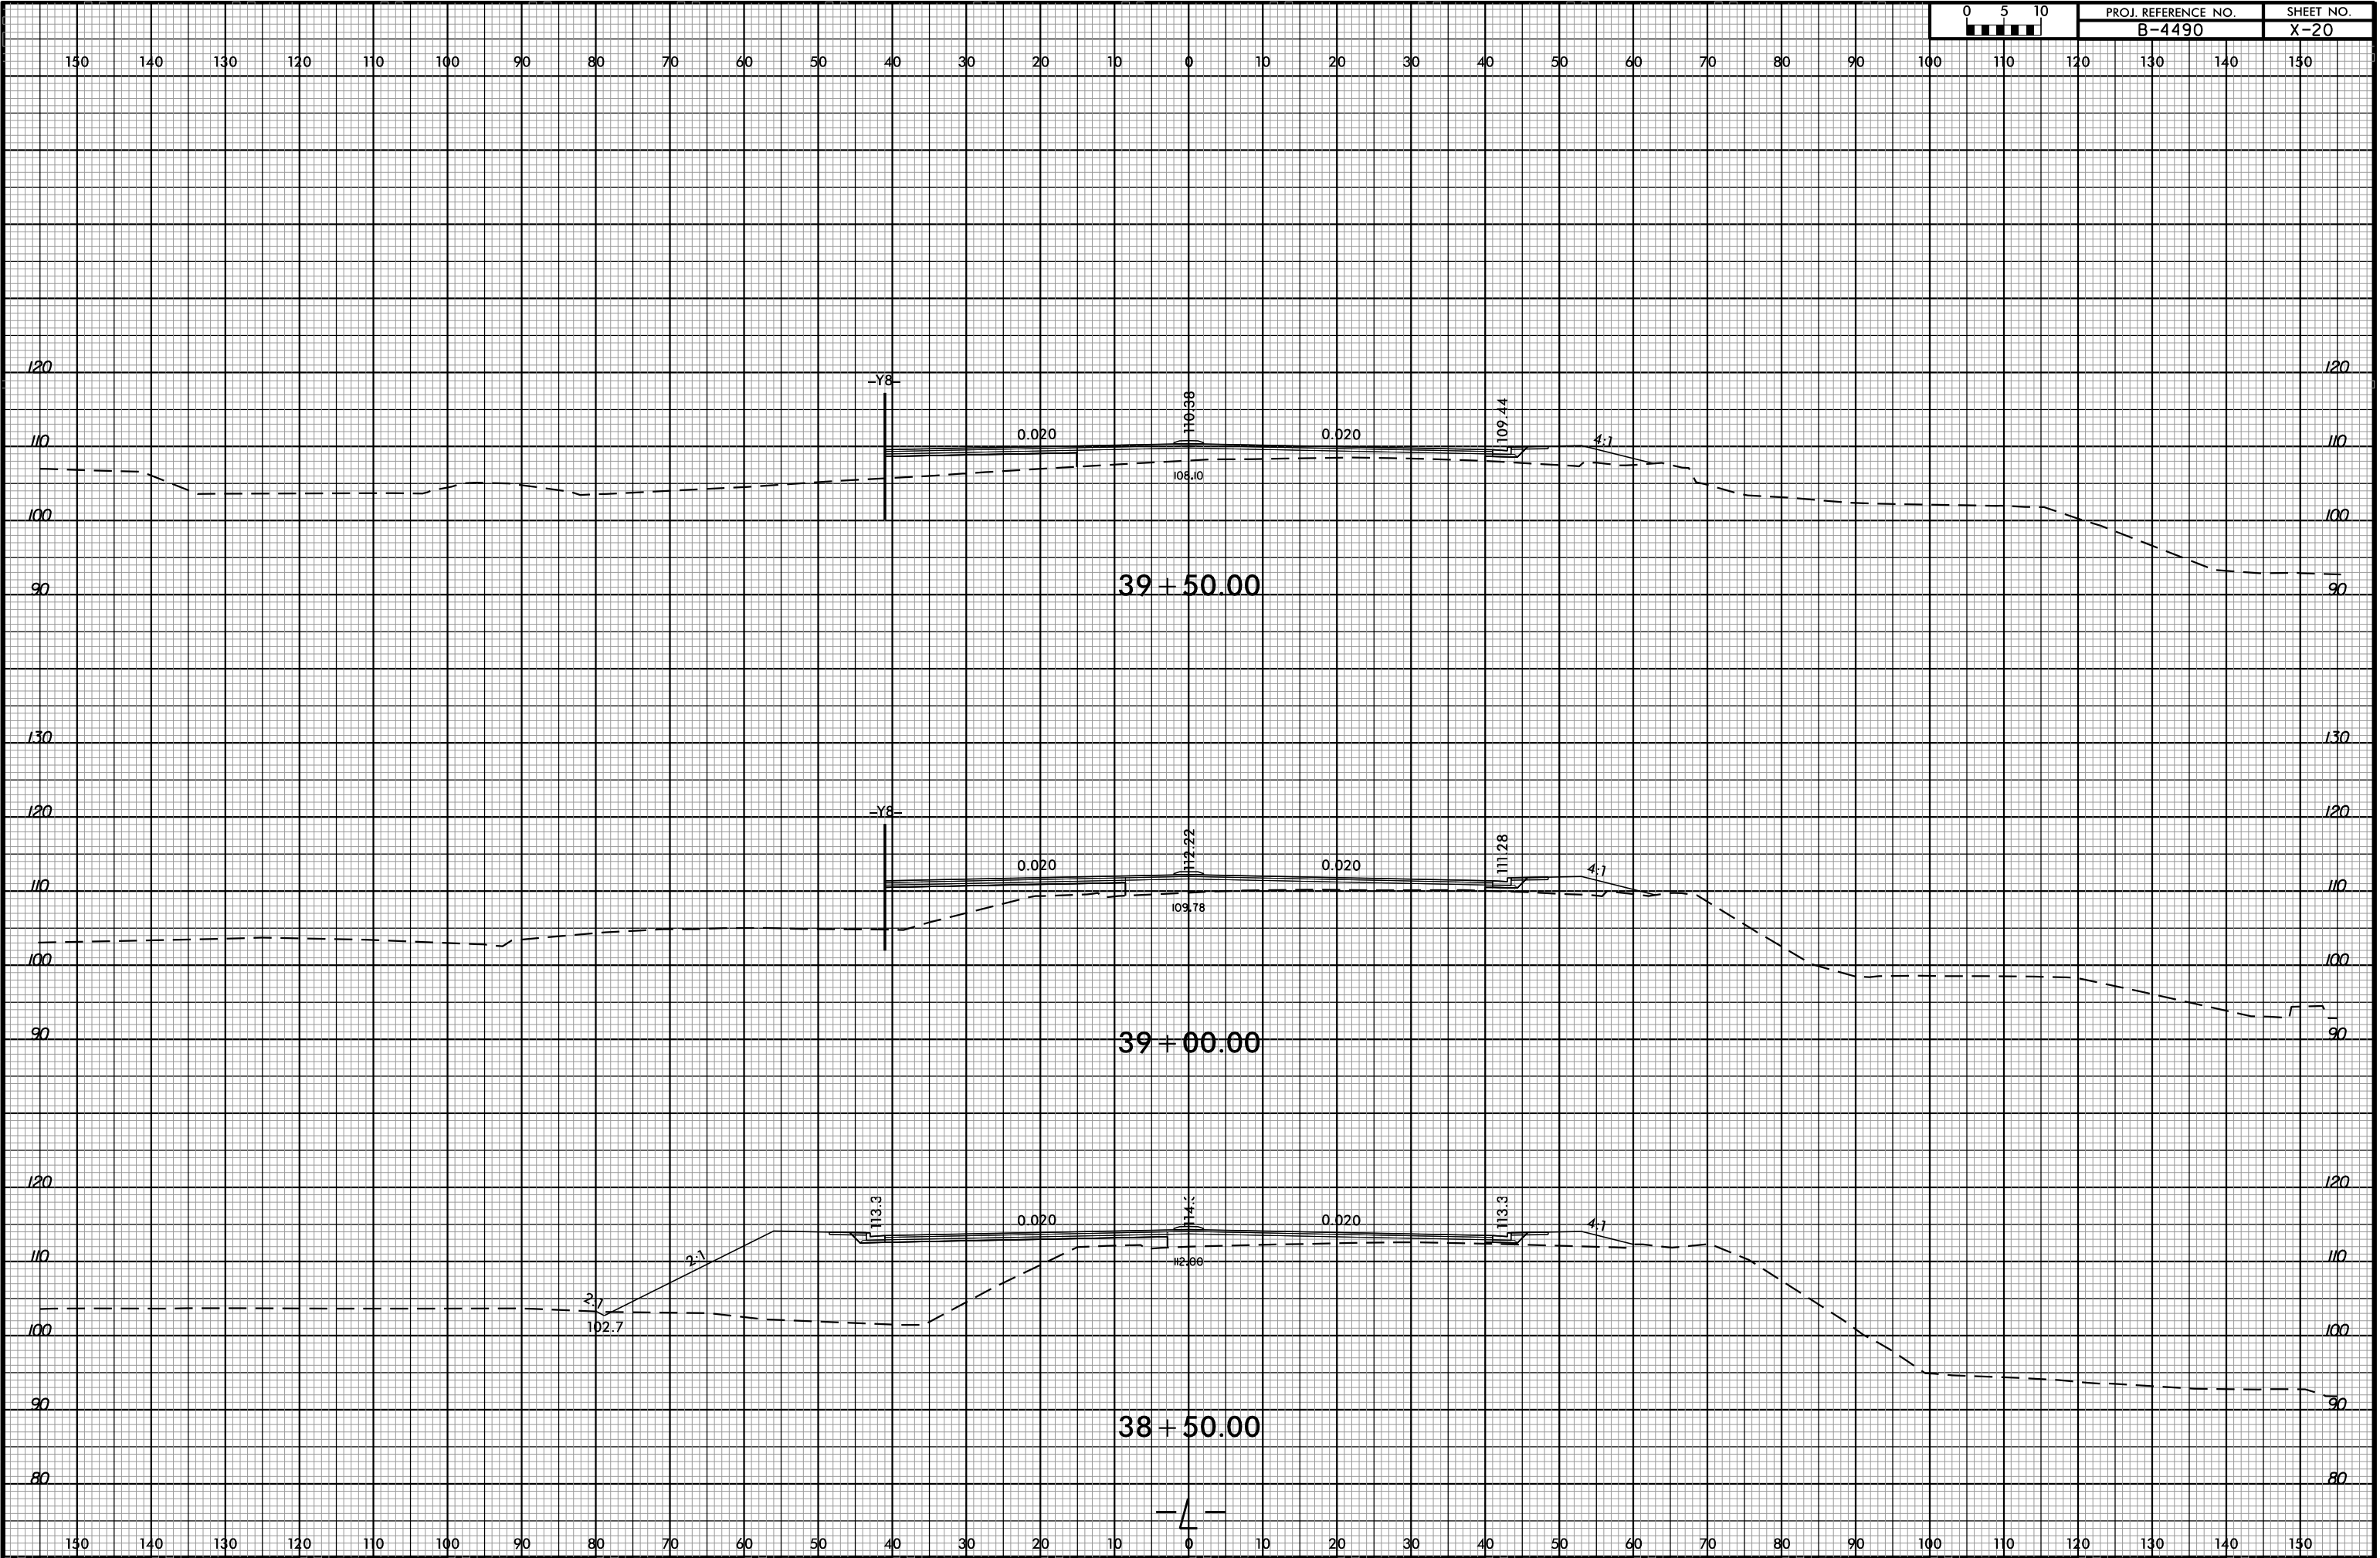


8/23/01 PM  
8/27/06 PM  
8/23/2015

8/23/99



PROJ. REFERENCE NO.  
B-4490


SHEET NO.  
X-21

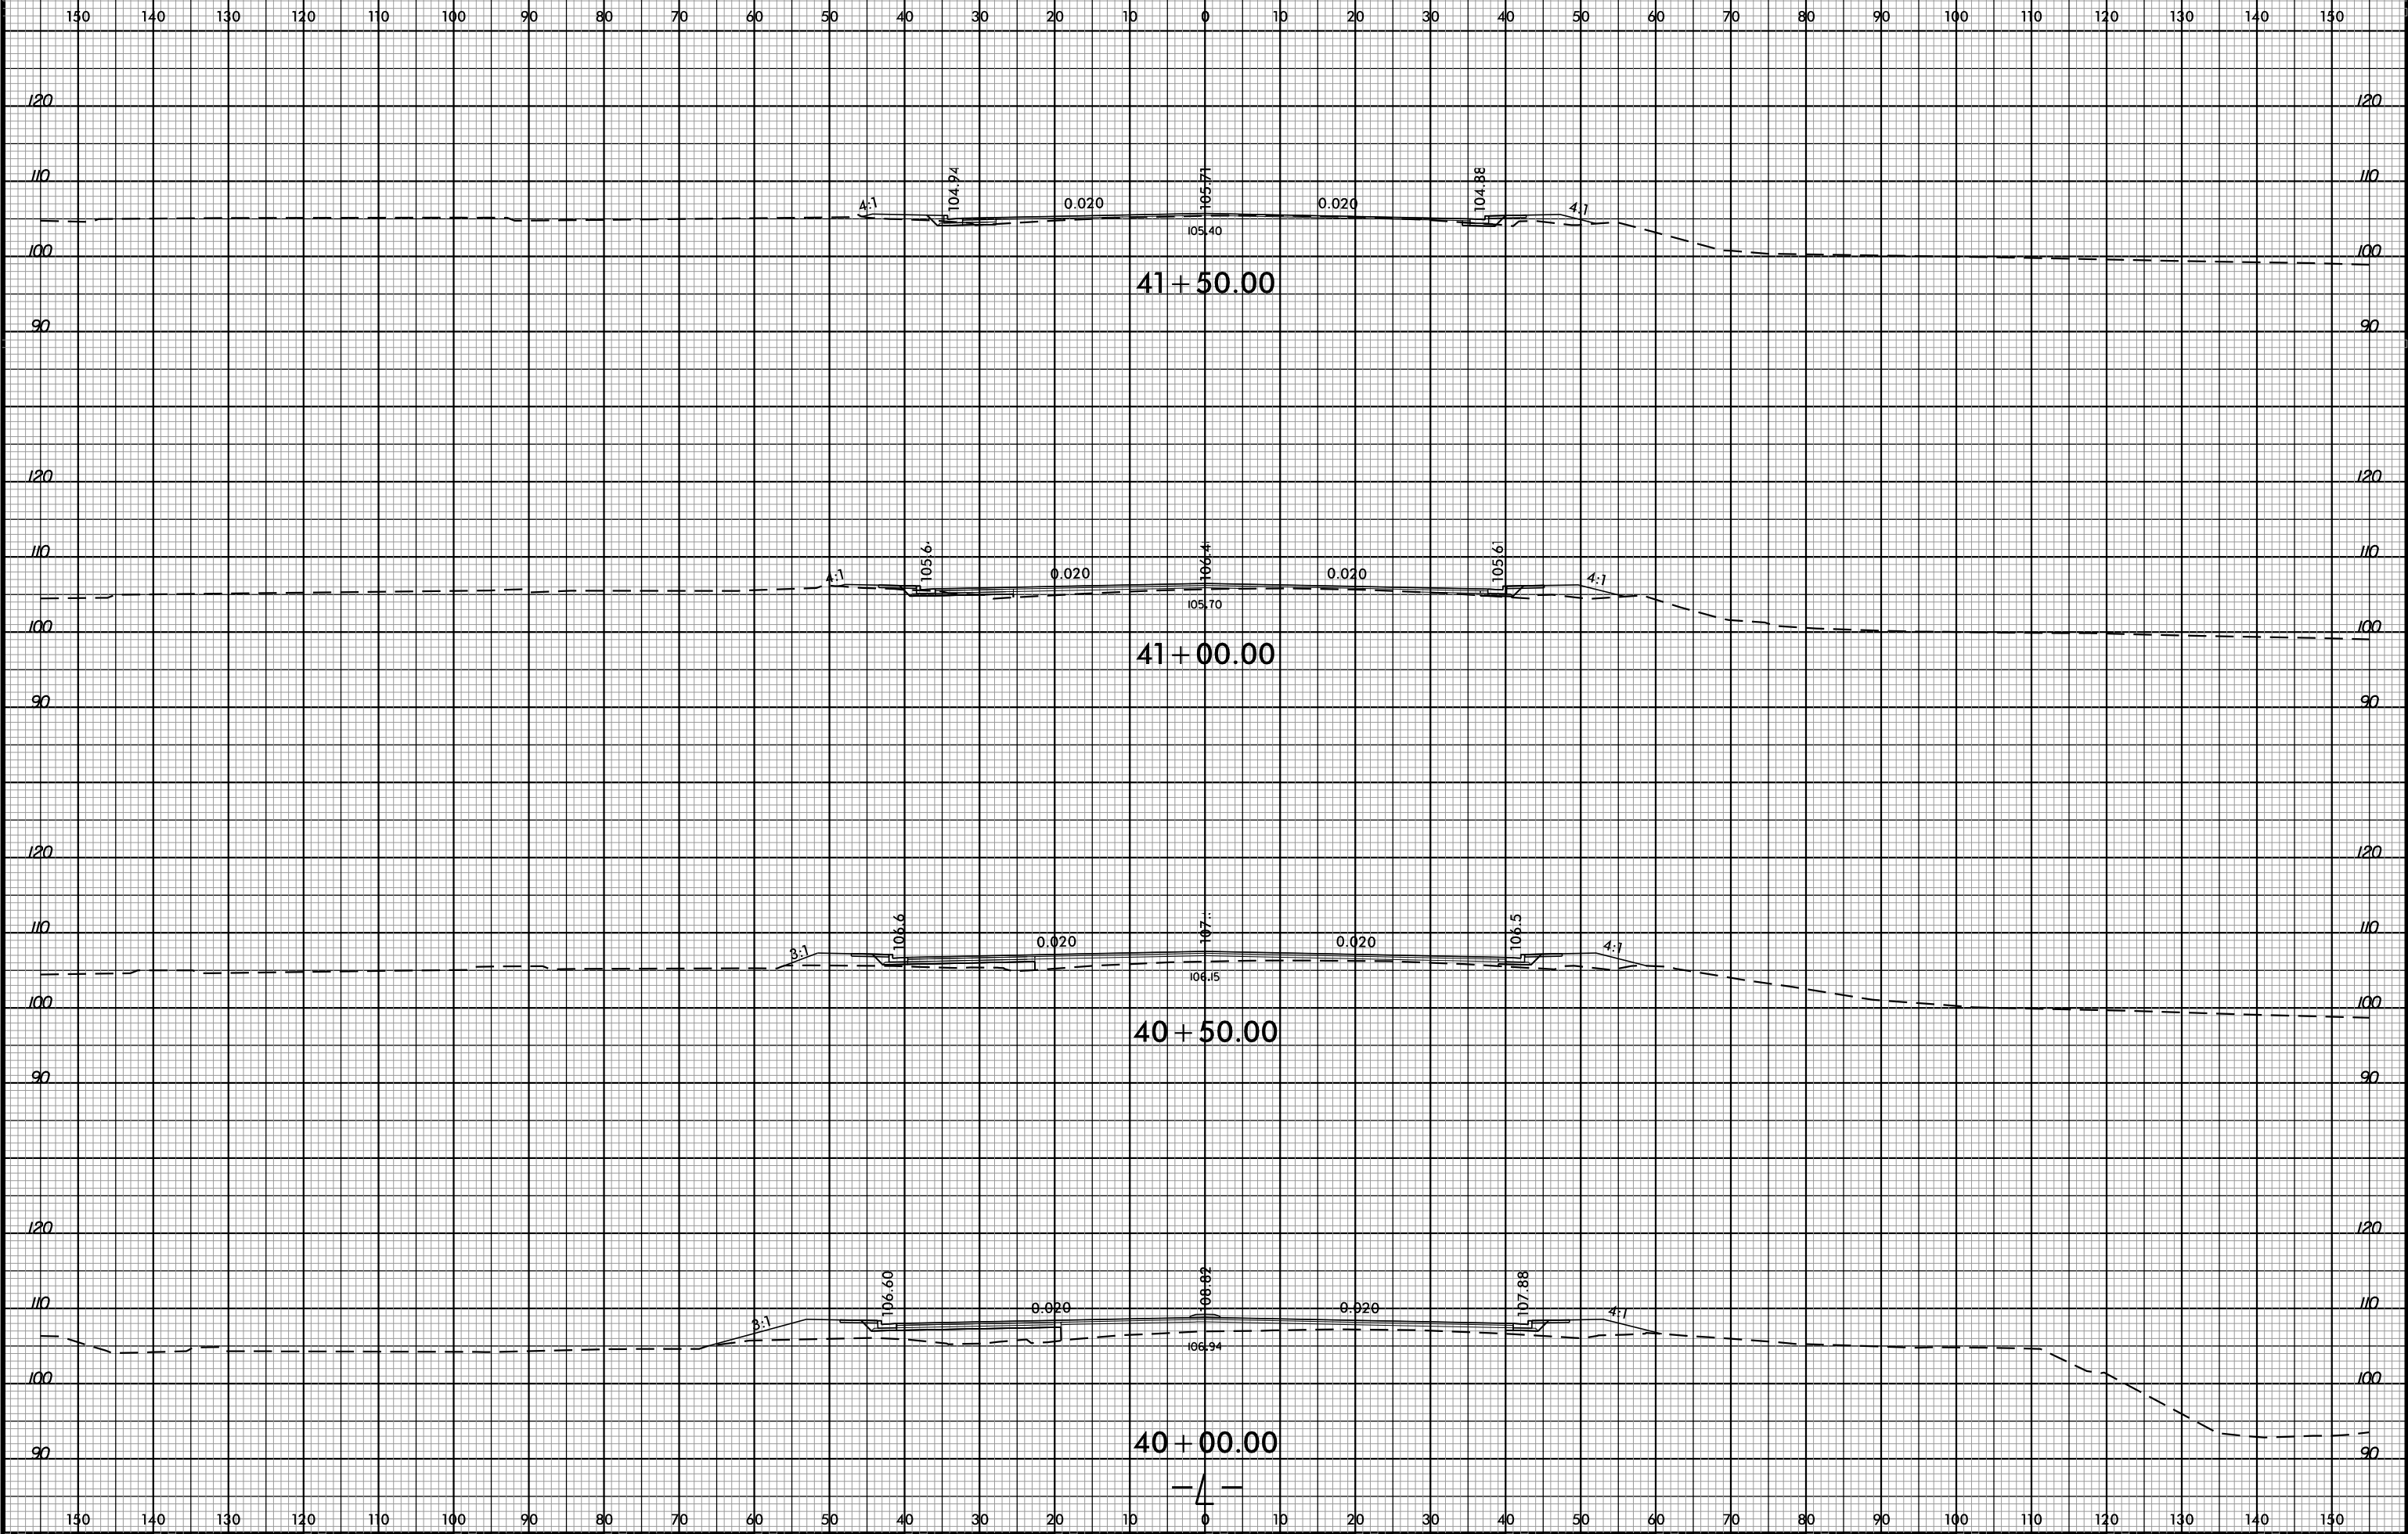

8/23/21 PM  
84746\_PDF-plotter  
8/23/2015



8/23/99



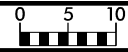


PROJ. REFERENCE NO.  
B-4490

SHEET NO.  
X-22

150 140 130 120 110 100 90 80 70 60 50 40 30 20 10 0 10 20 30 40 50 60 70 80 90 100 110 120 130 140 150

END TIP PROJECT B-4490  
-L- STA. 44+00.00

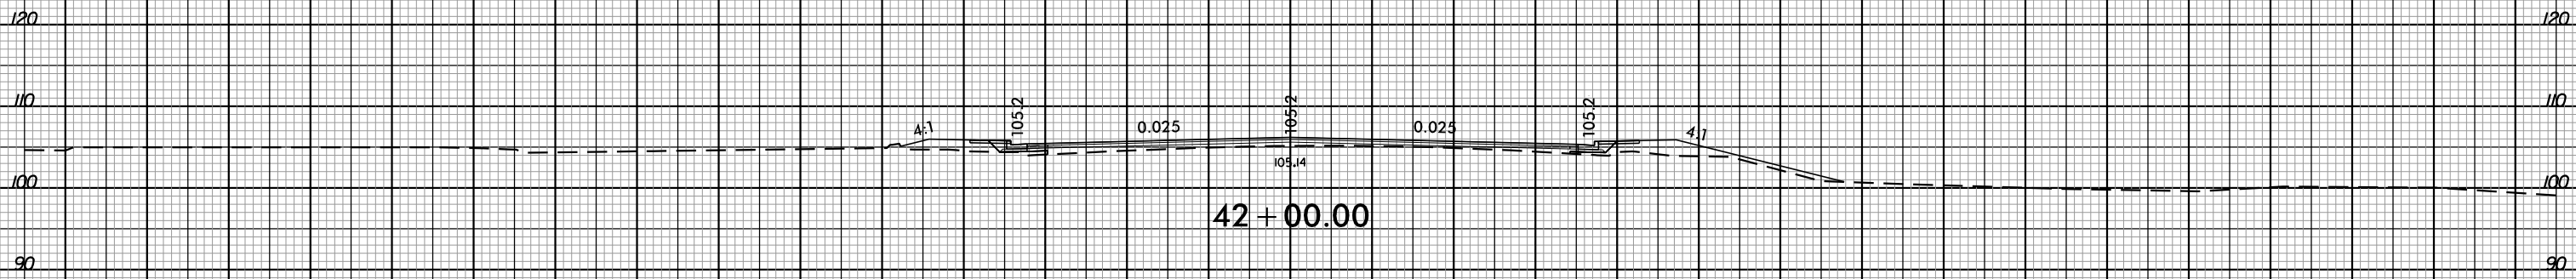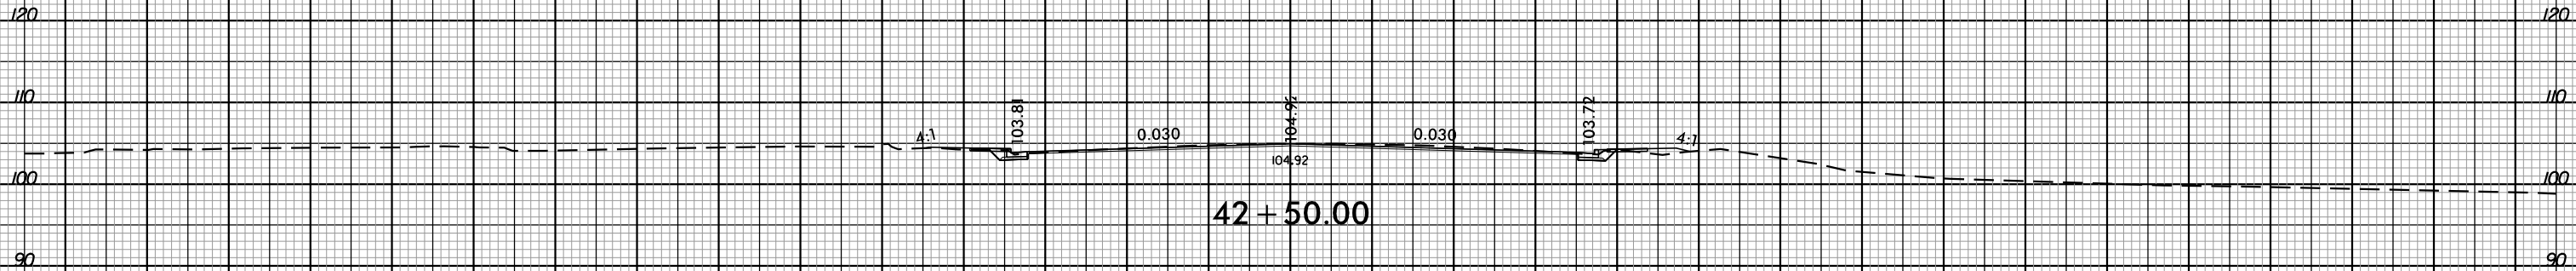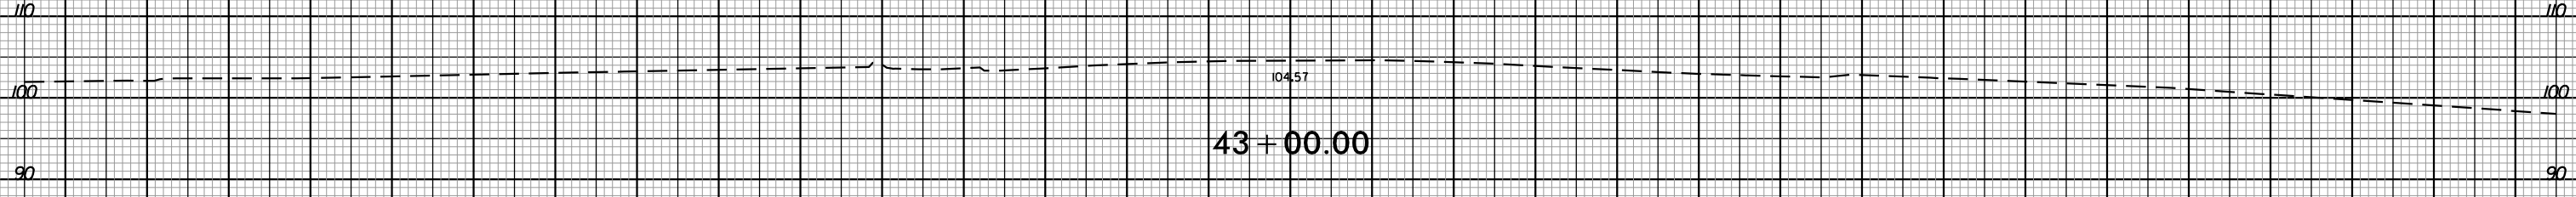


-L-

150 140 130 120 110 100 90 80 70 60 50 40 30 20 10 0 10 20 30 40 50 60 70 80 90 100 110 120 130 140 150


8/27/02 PM  
8:47:46 PDF  
6/3/2015

8/23/99

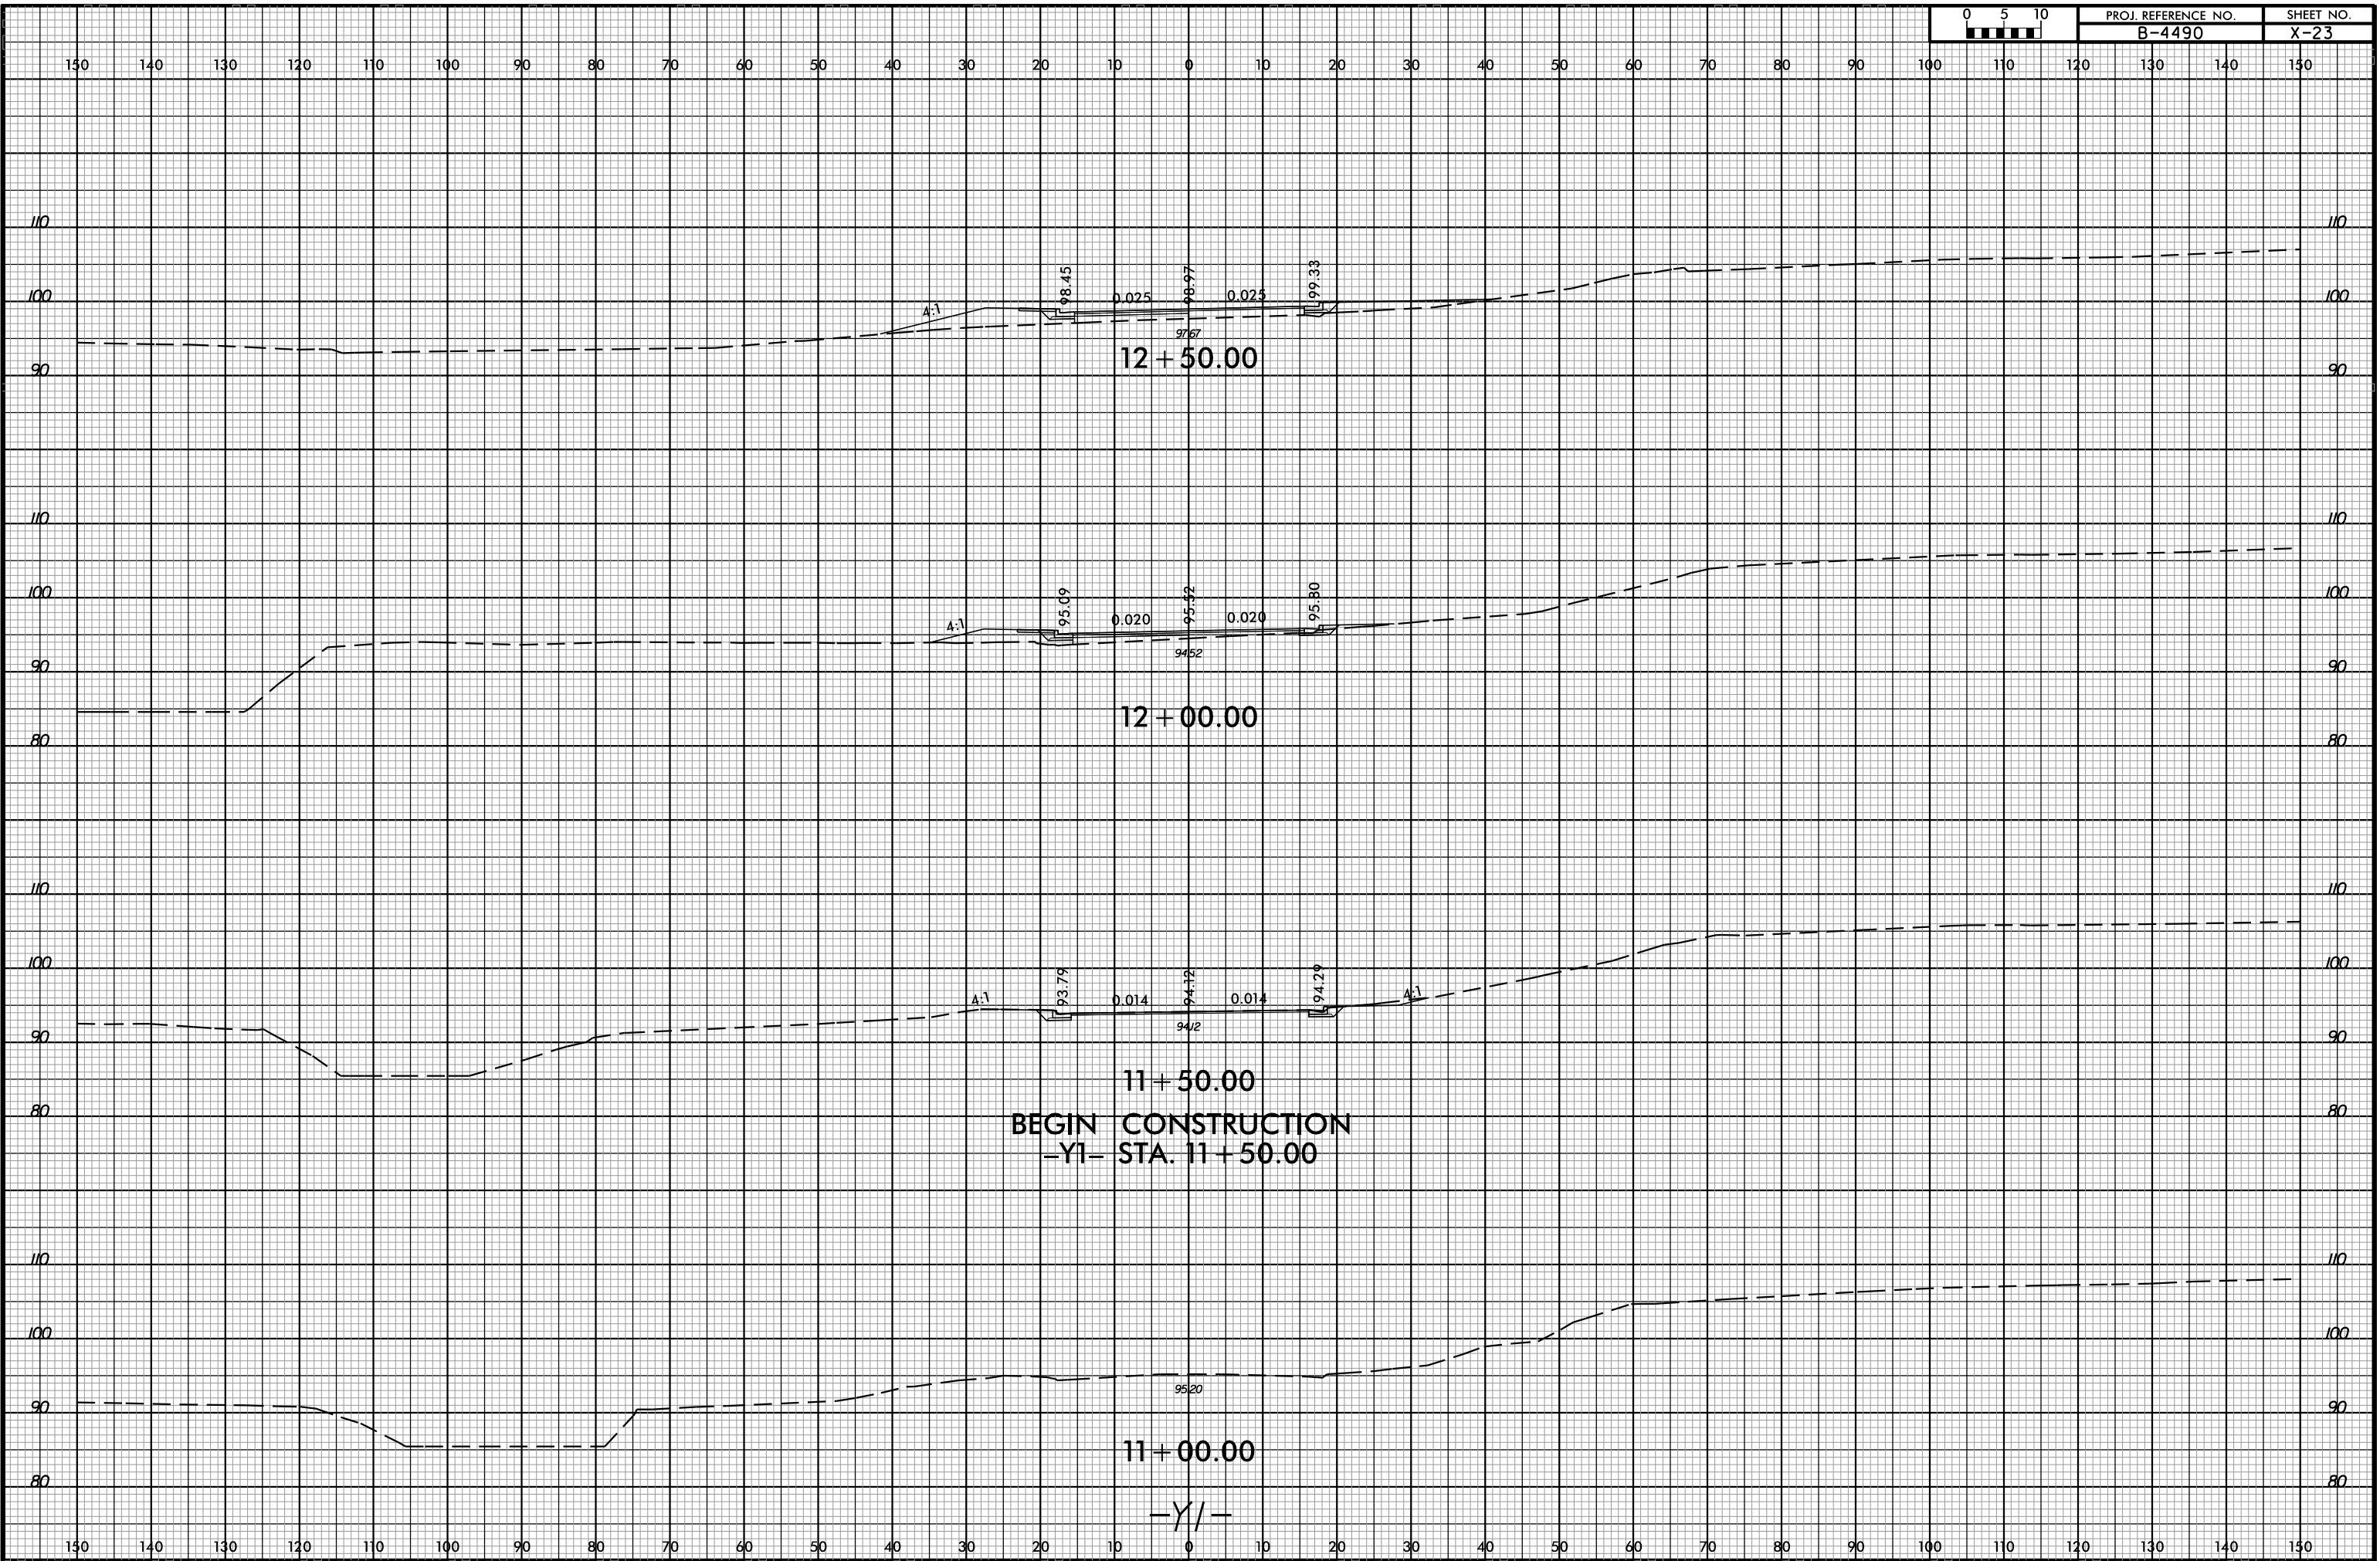

12:28:28 PM  
8/23/99  
6/23/2015


8/23/99

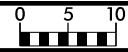

PROJ. REFERENCE NO.  
B-4490


SHEET NO.  
X-24

150 140 130 120 110 100 90 80 70 60 50 40 30 20 10 0 10 20 30 40 50 60 70 80 90 100 110 120 130 140 150

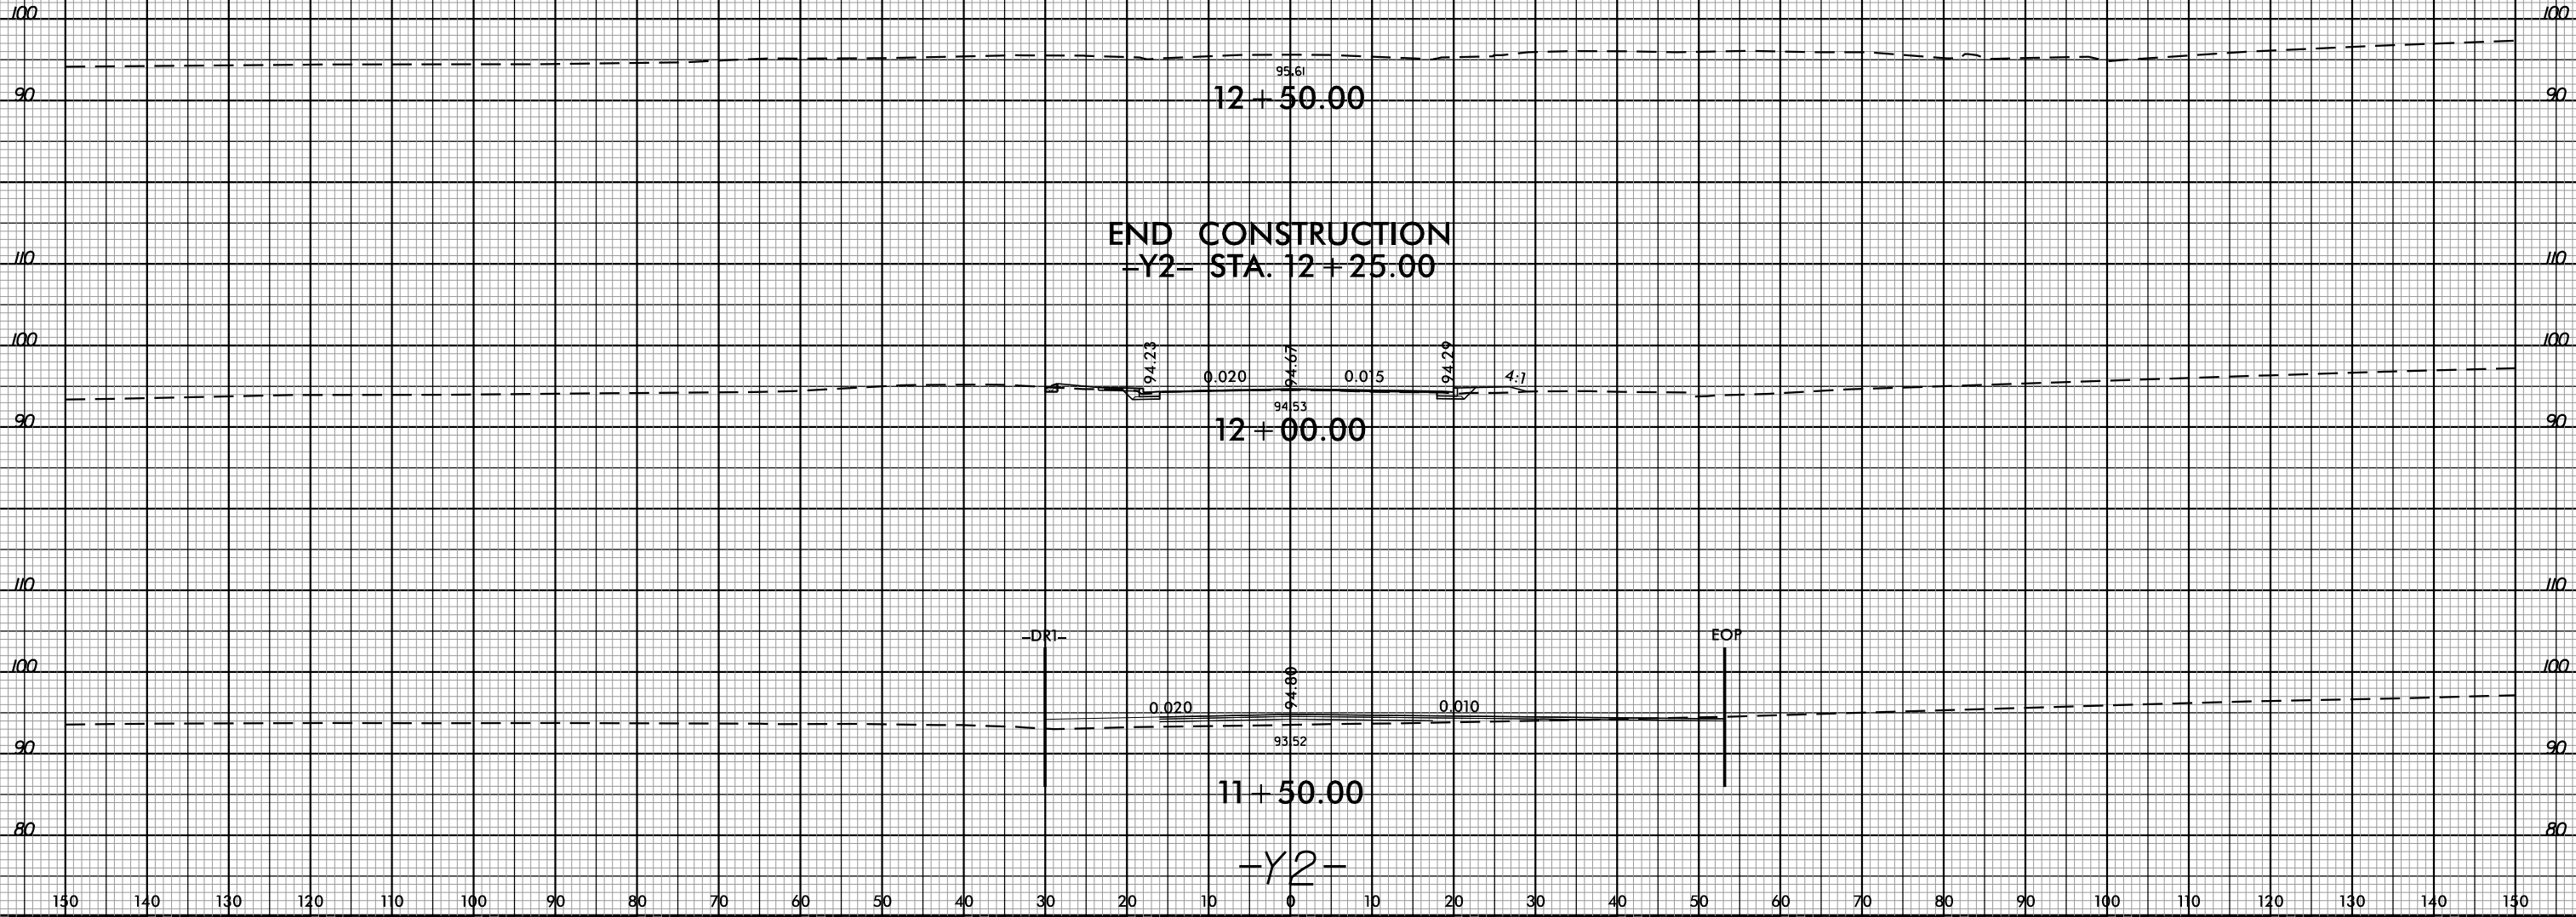

10:56:22 AM  
84786-PDF-plotter  
10/5/2015

8/23/99

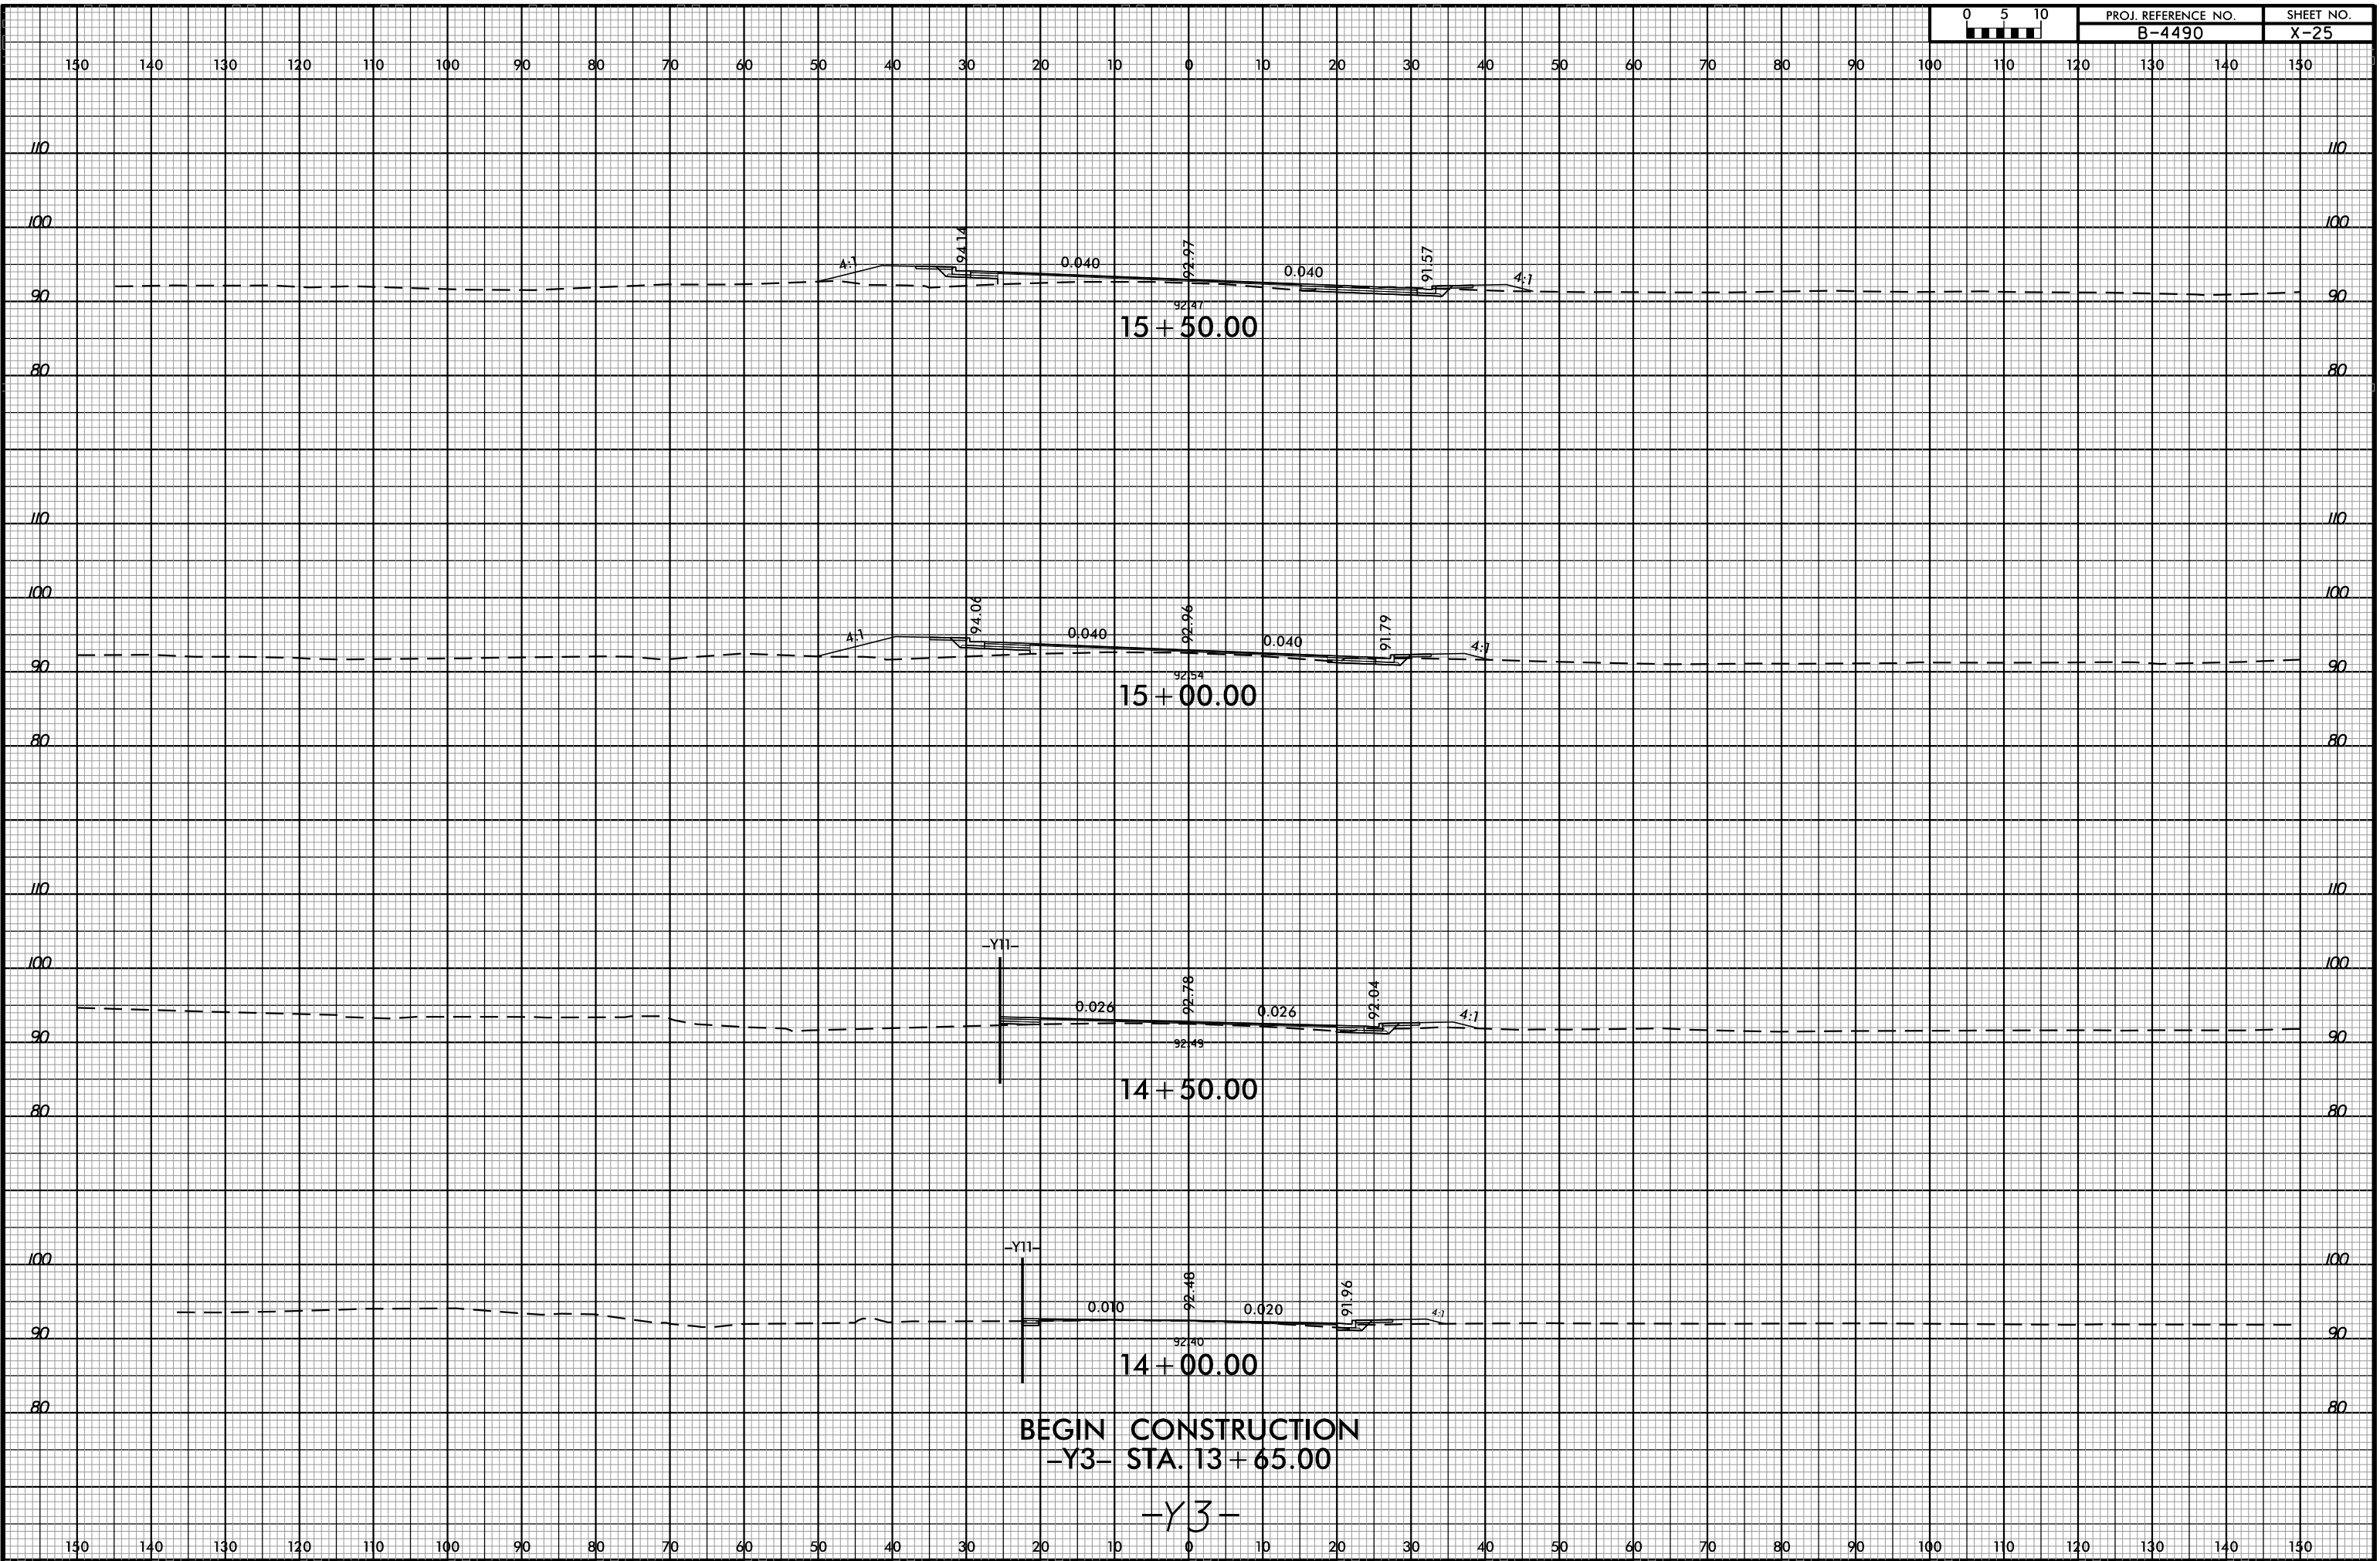

BEGIN CONSTRUCTION  
 -Y3- STA. 13 + 65.00  
 -Y3-


8/23/99 PM 8:17:46 PDF-plotter

8/23/99



PROJ. REFERENCE NO.  
B-4490


SHEET NO.  
X-26

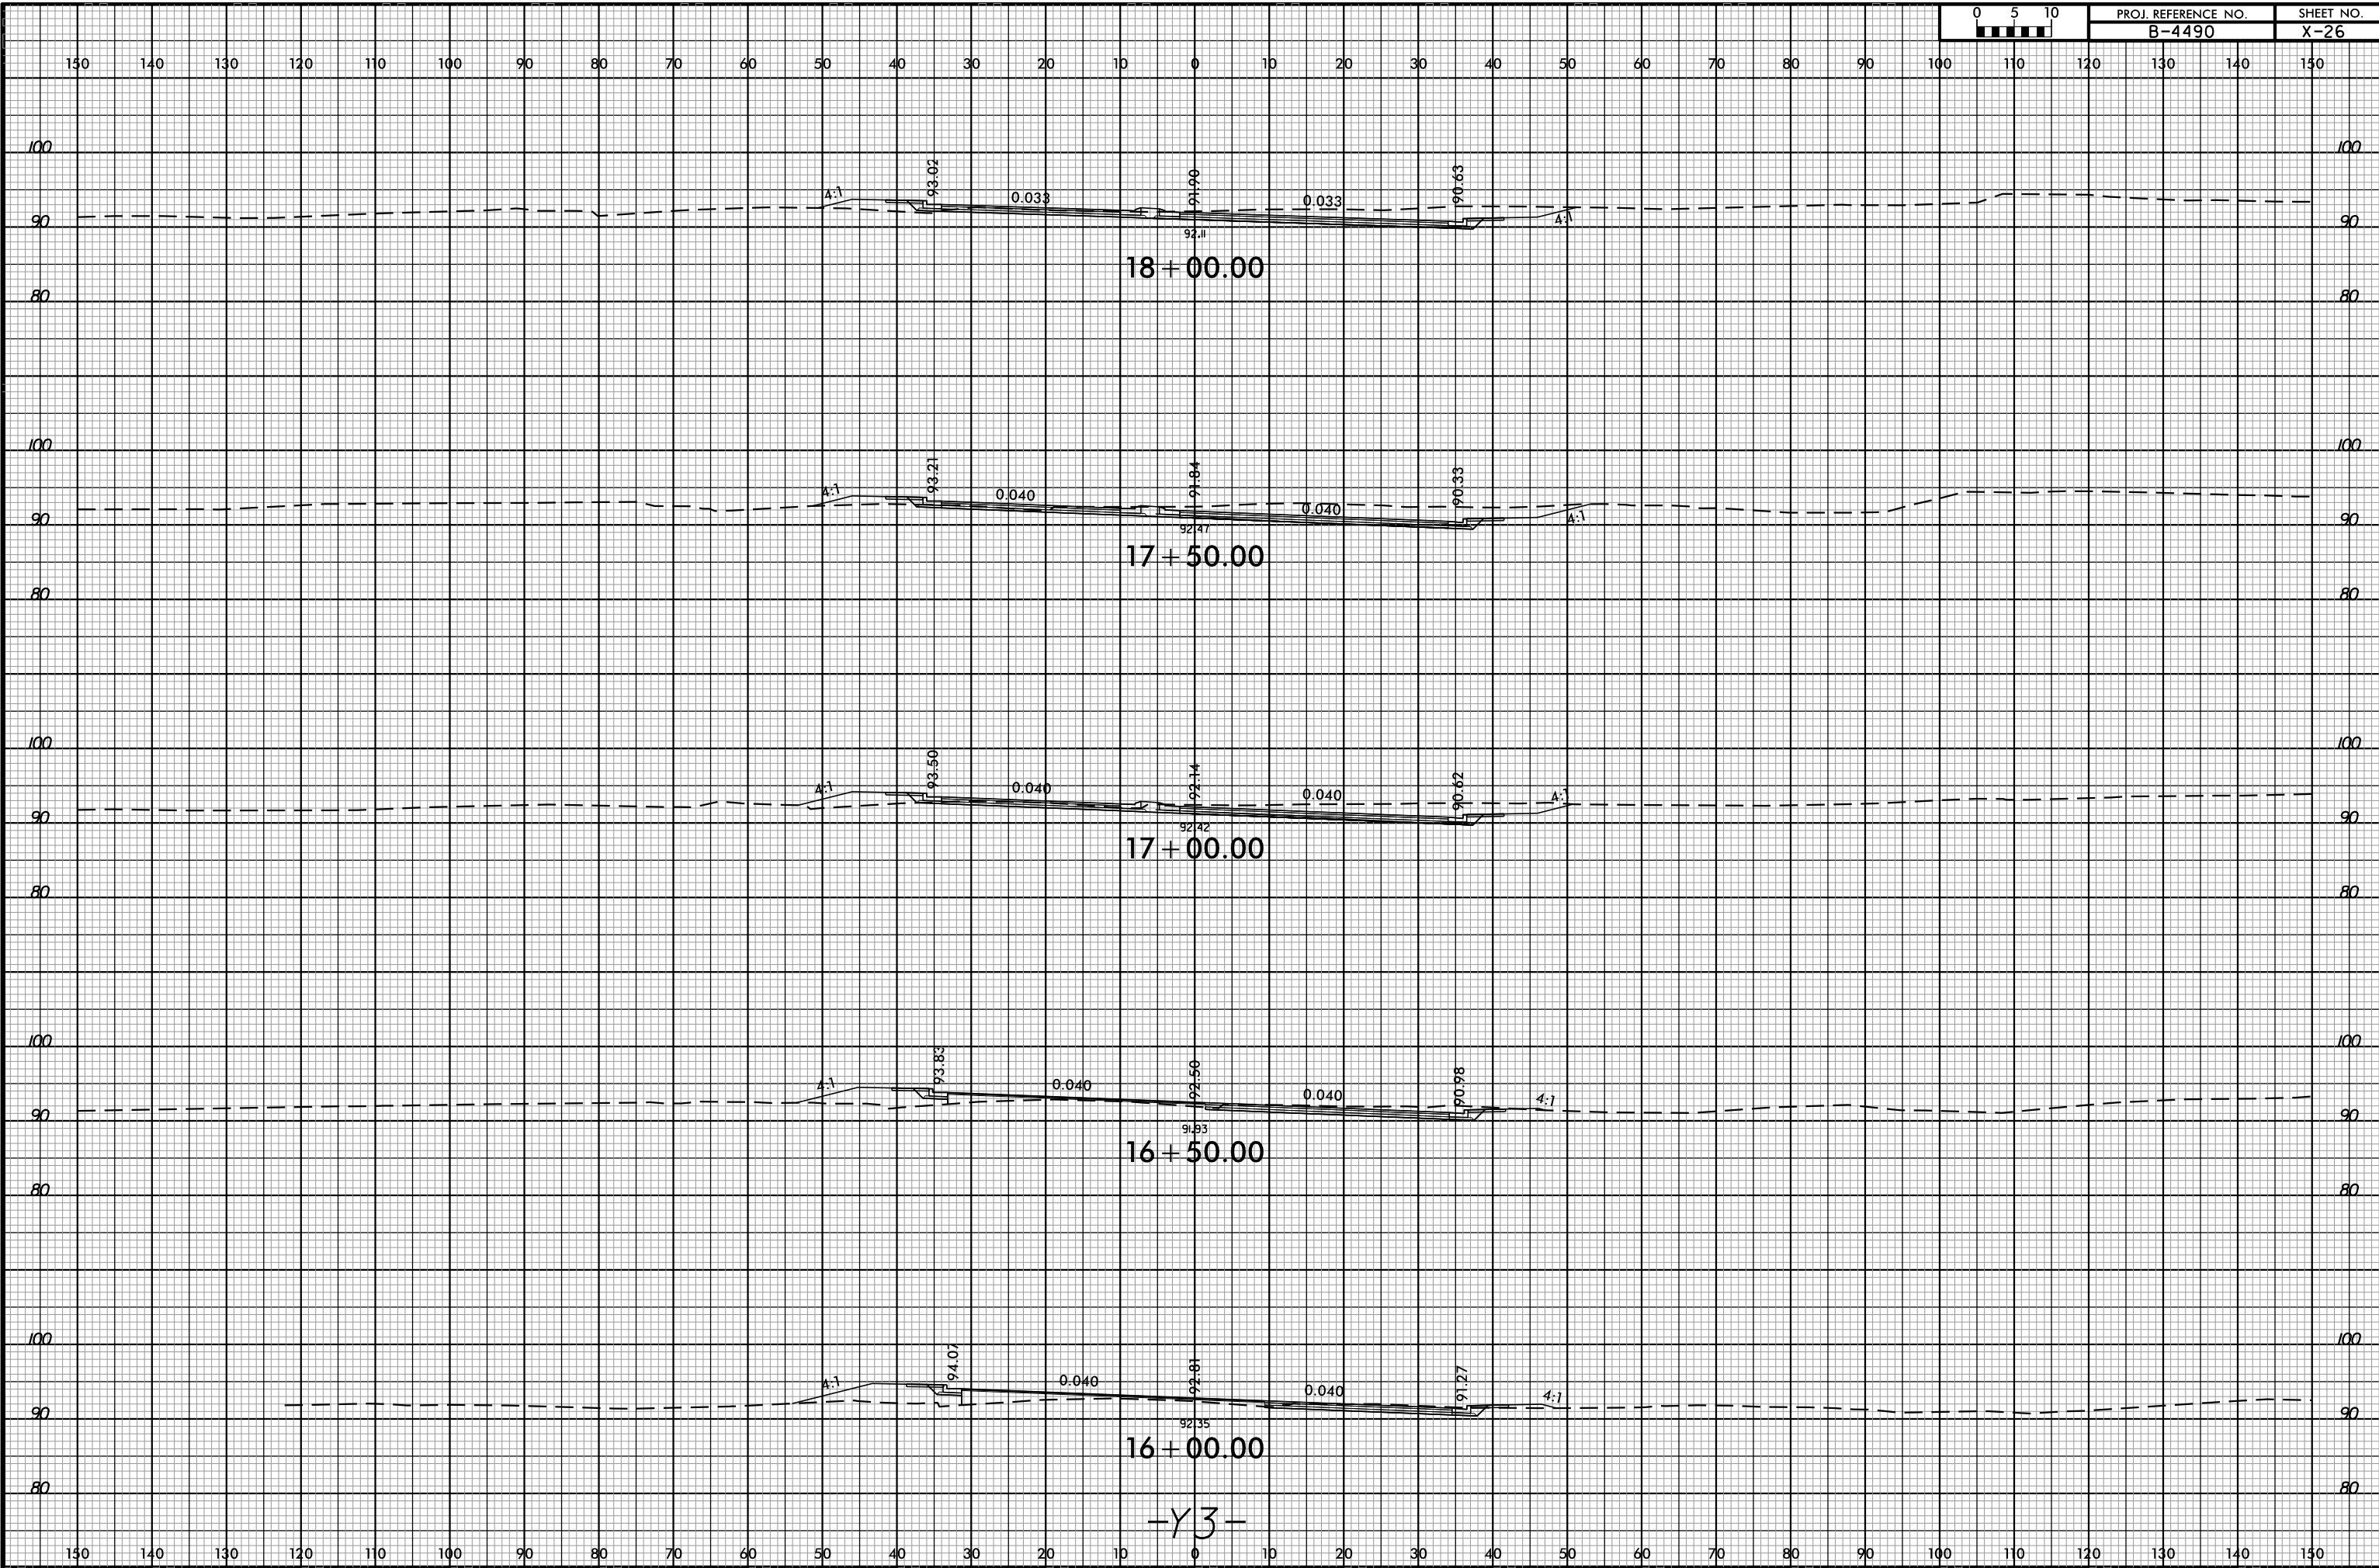

-Y3-


2:34:44 PM  
8/17/16-PDF-plotter  
6/3/2015

8/23/99

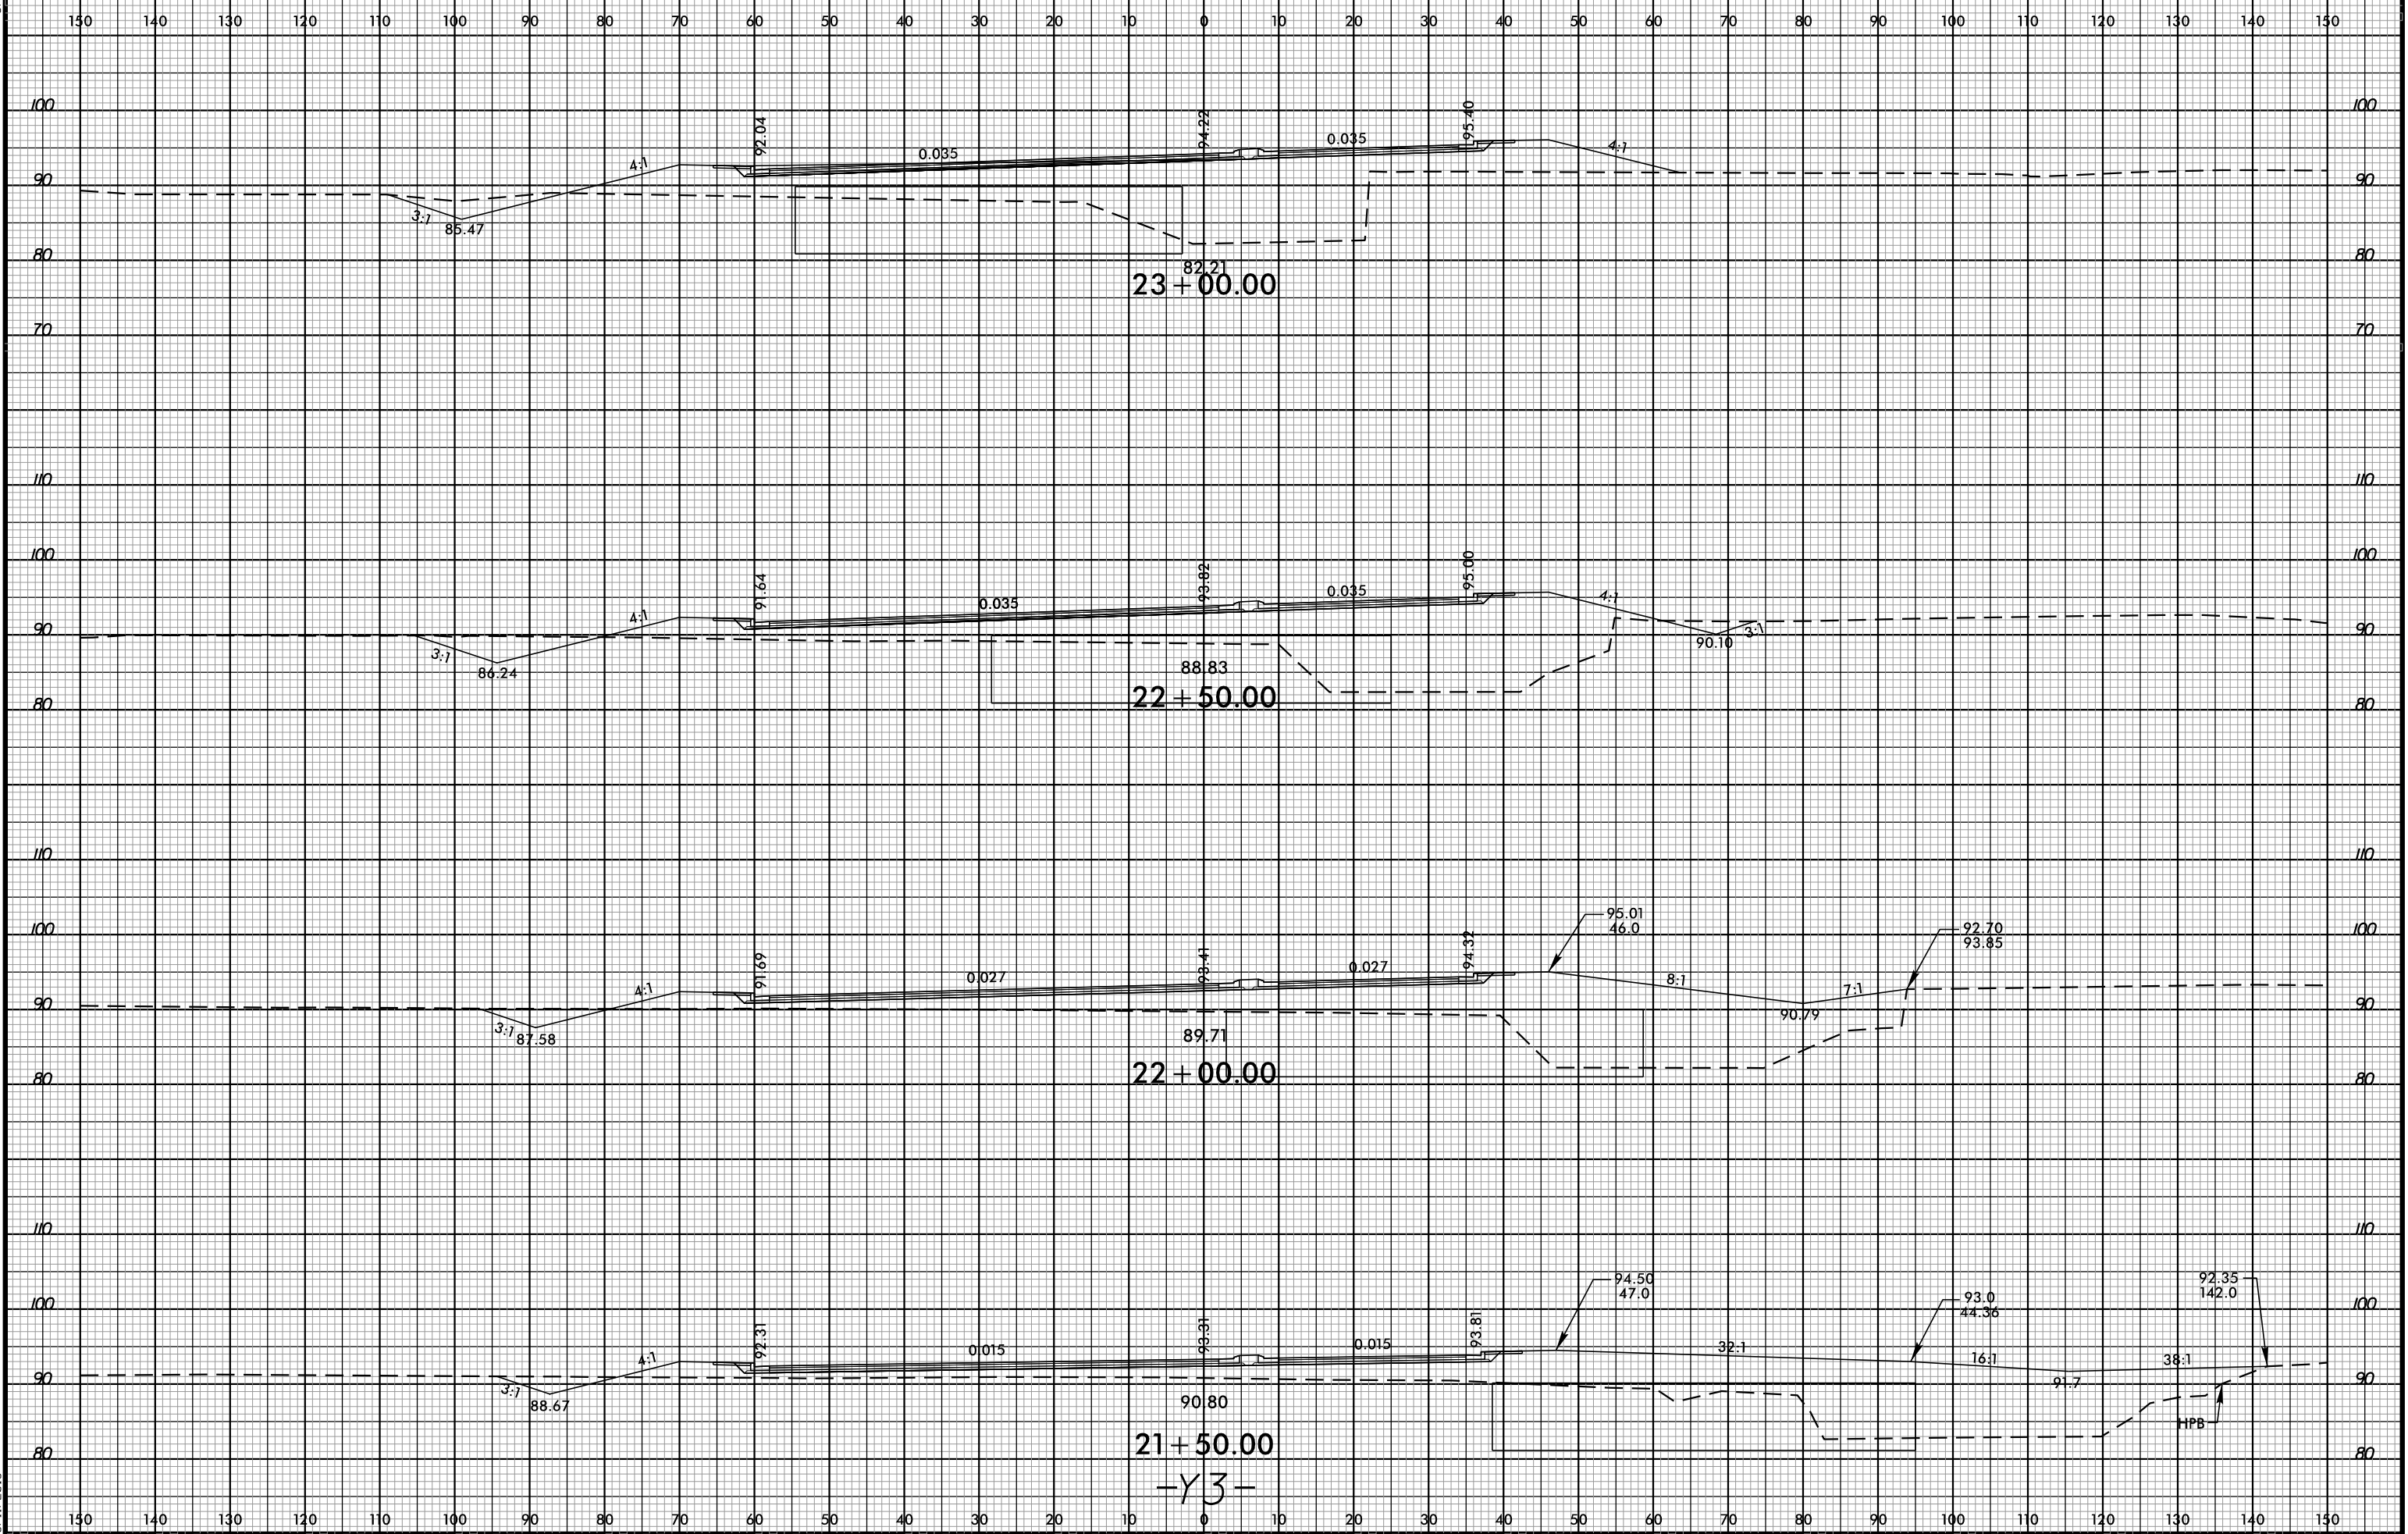

4:04:43 PM  
B:\746-PDF-plt\cfs  
3/11/2016


8/23/99

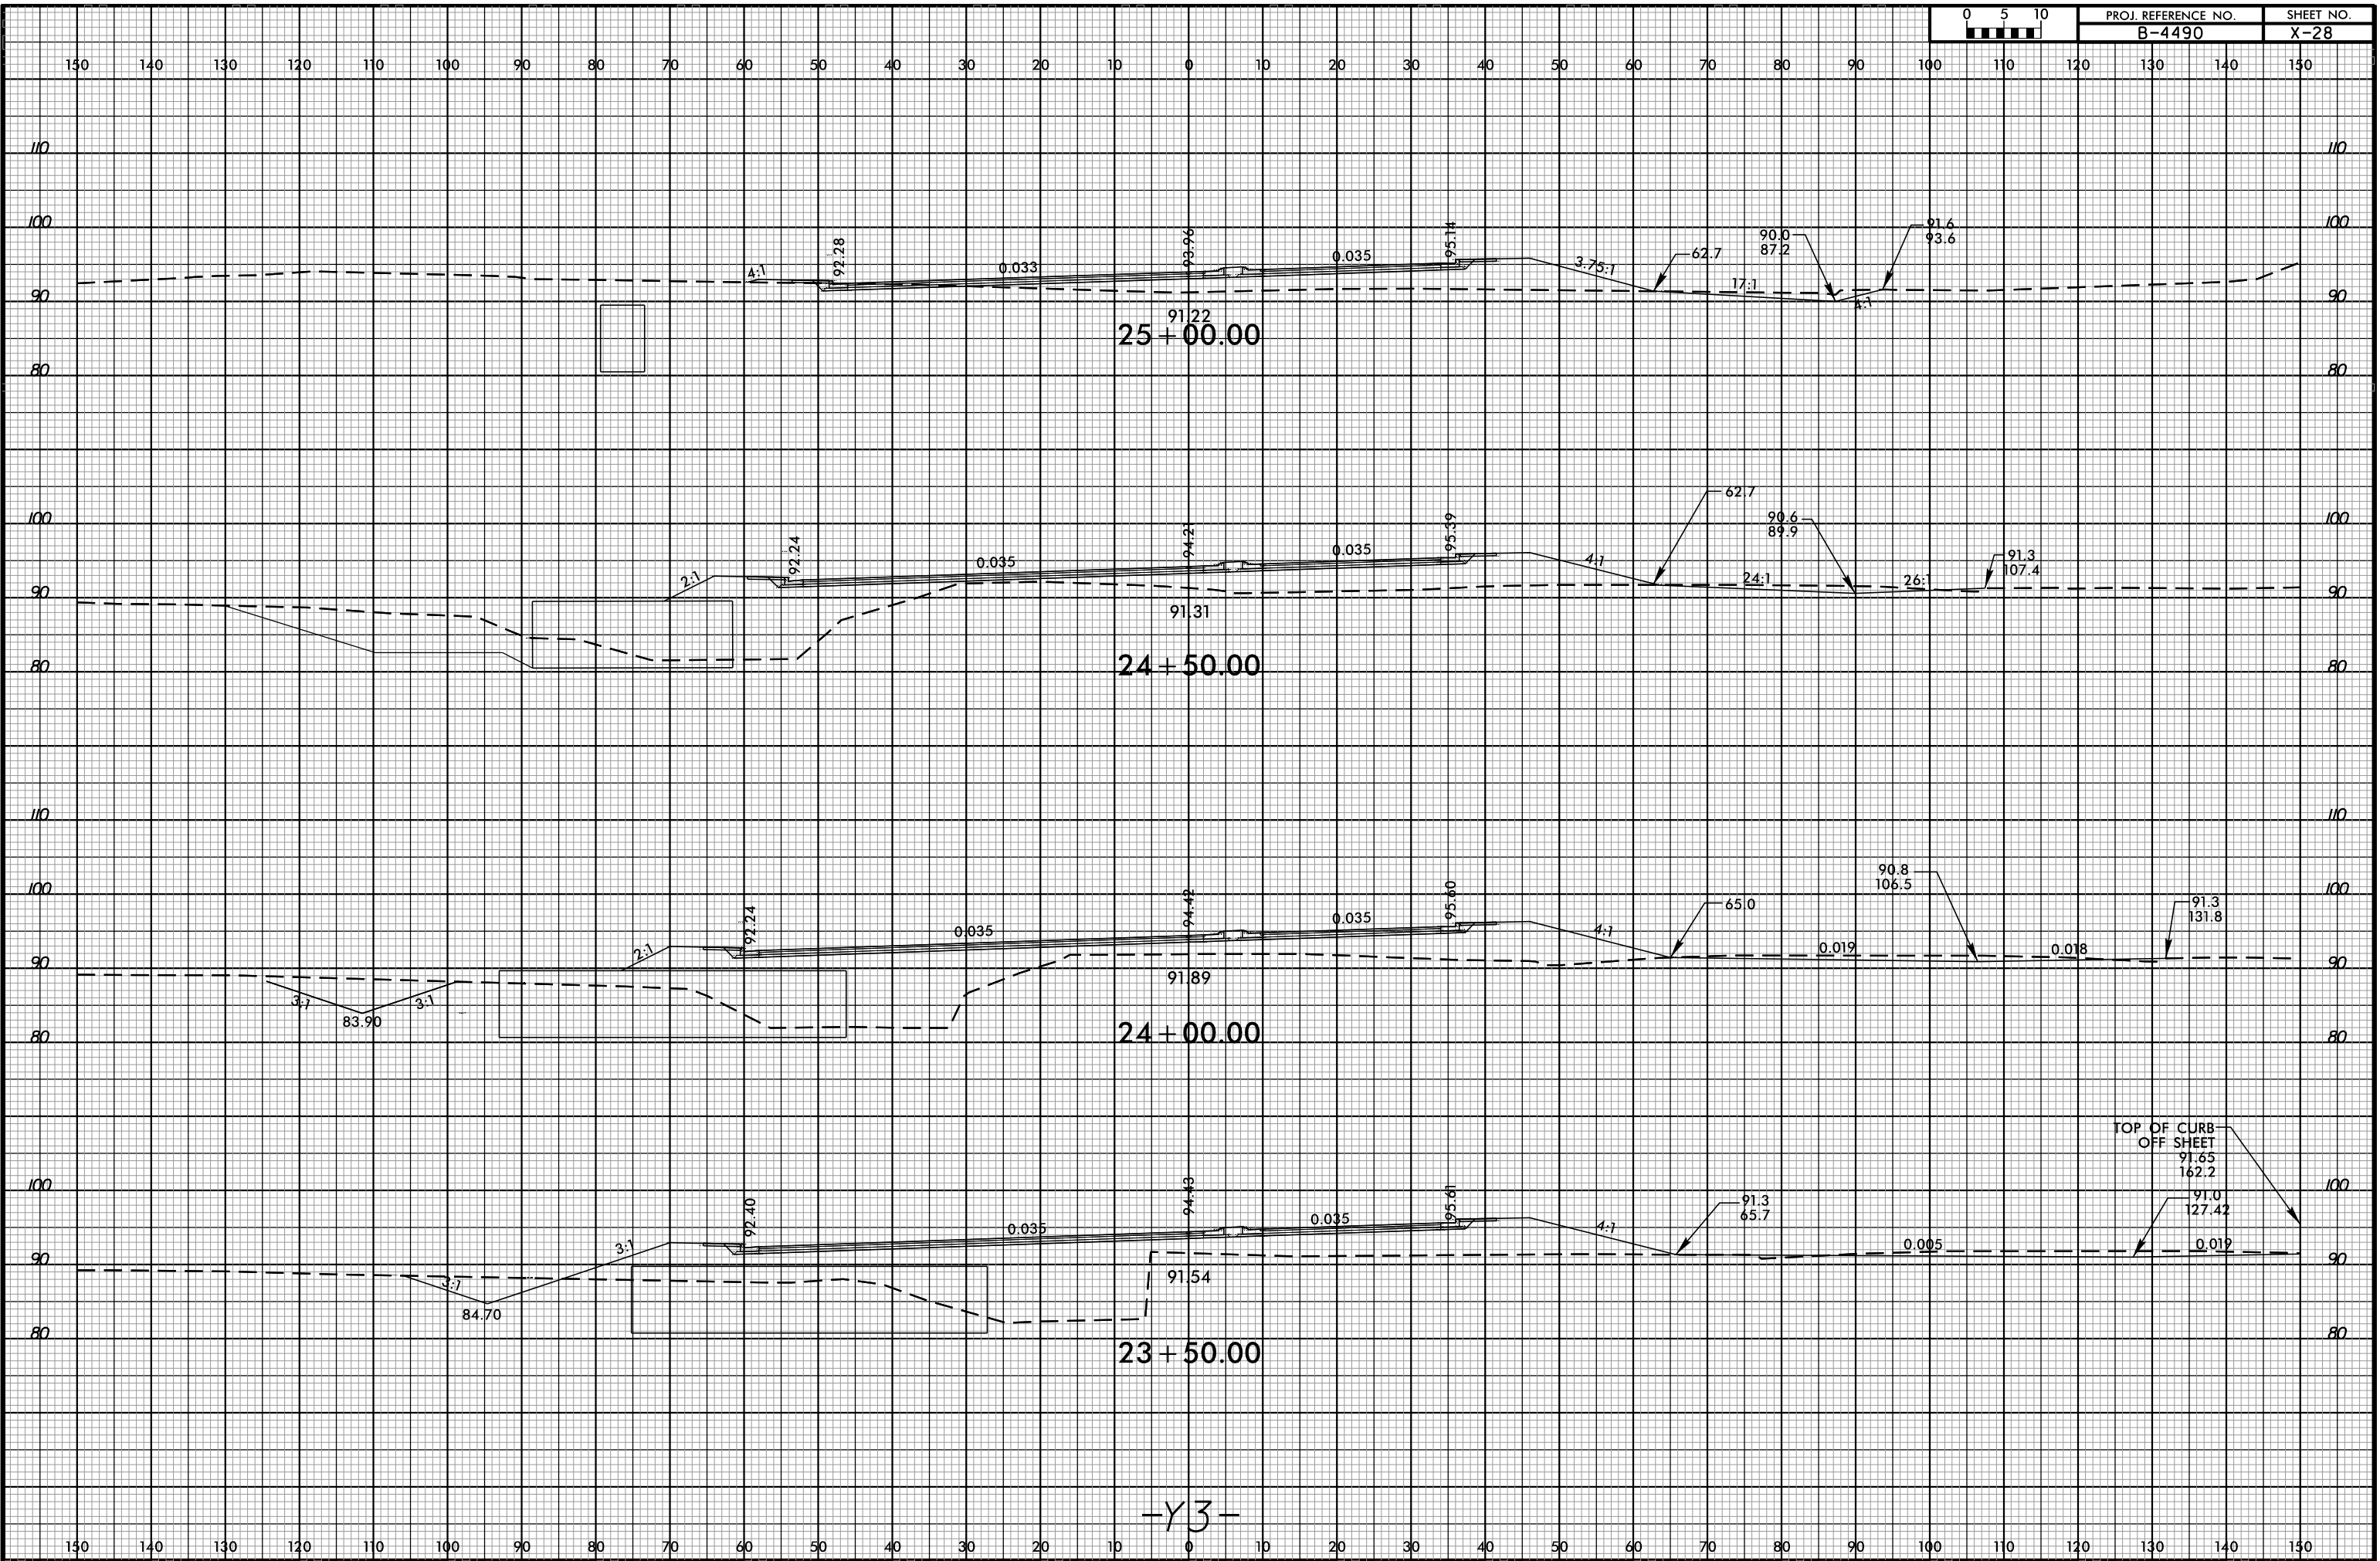

-Y3-


4:40:03 PM  
B47746-PDF-plotter  
3/11/2016

8/23/99

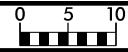

PROJ. REFERENCE NO.  
B-4490

SHEET NO.  
X-29

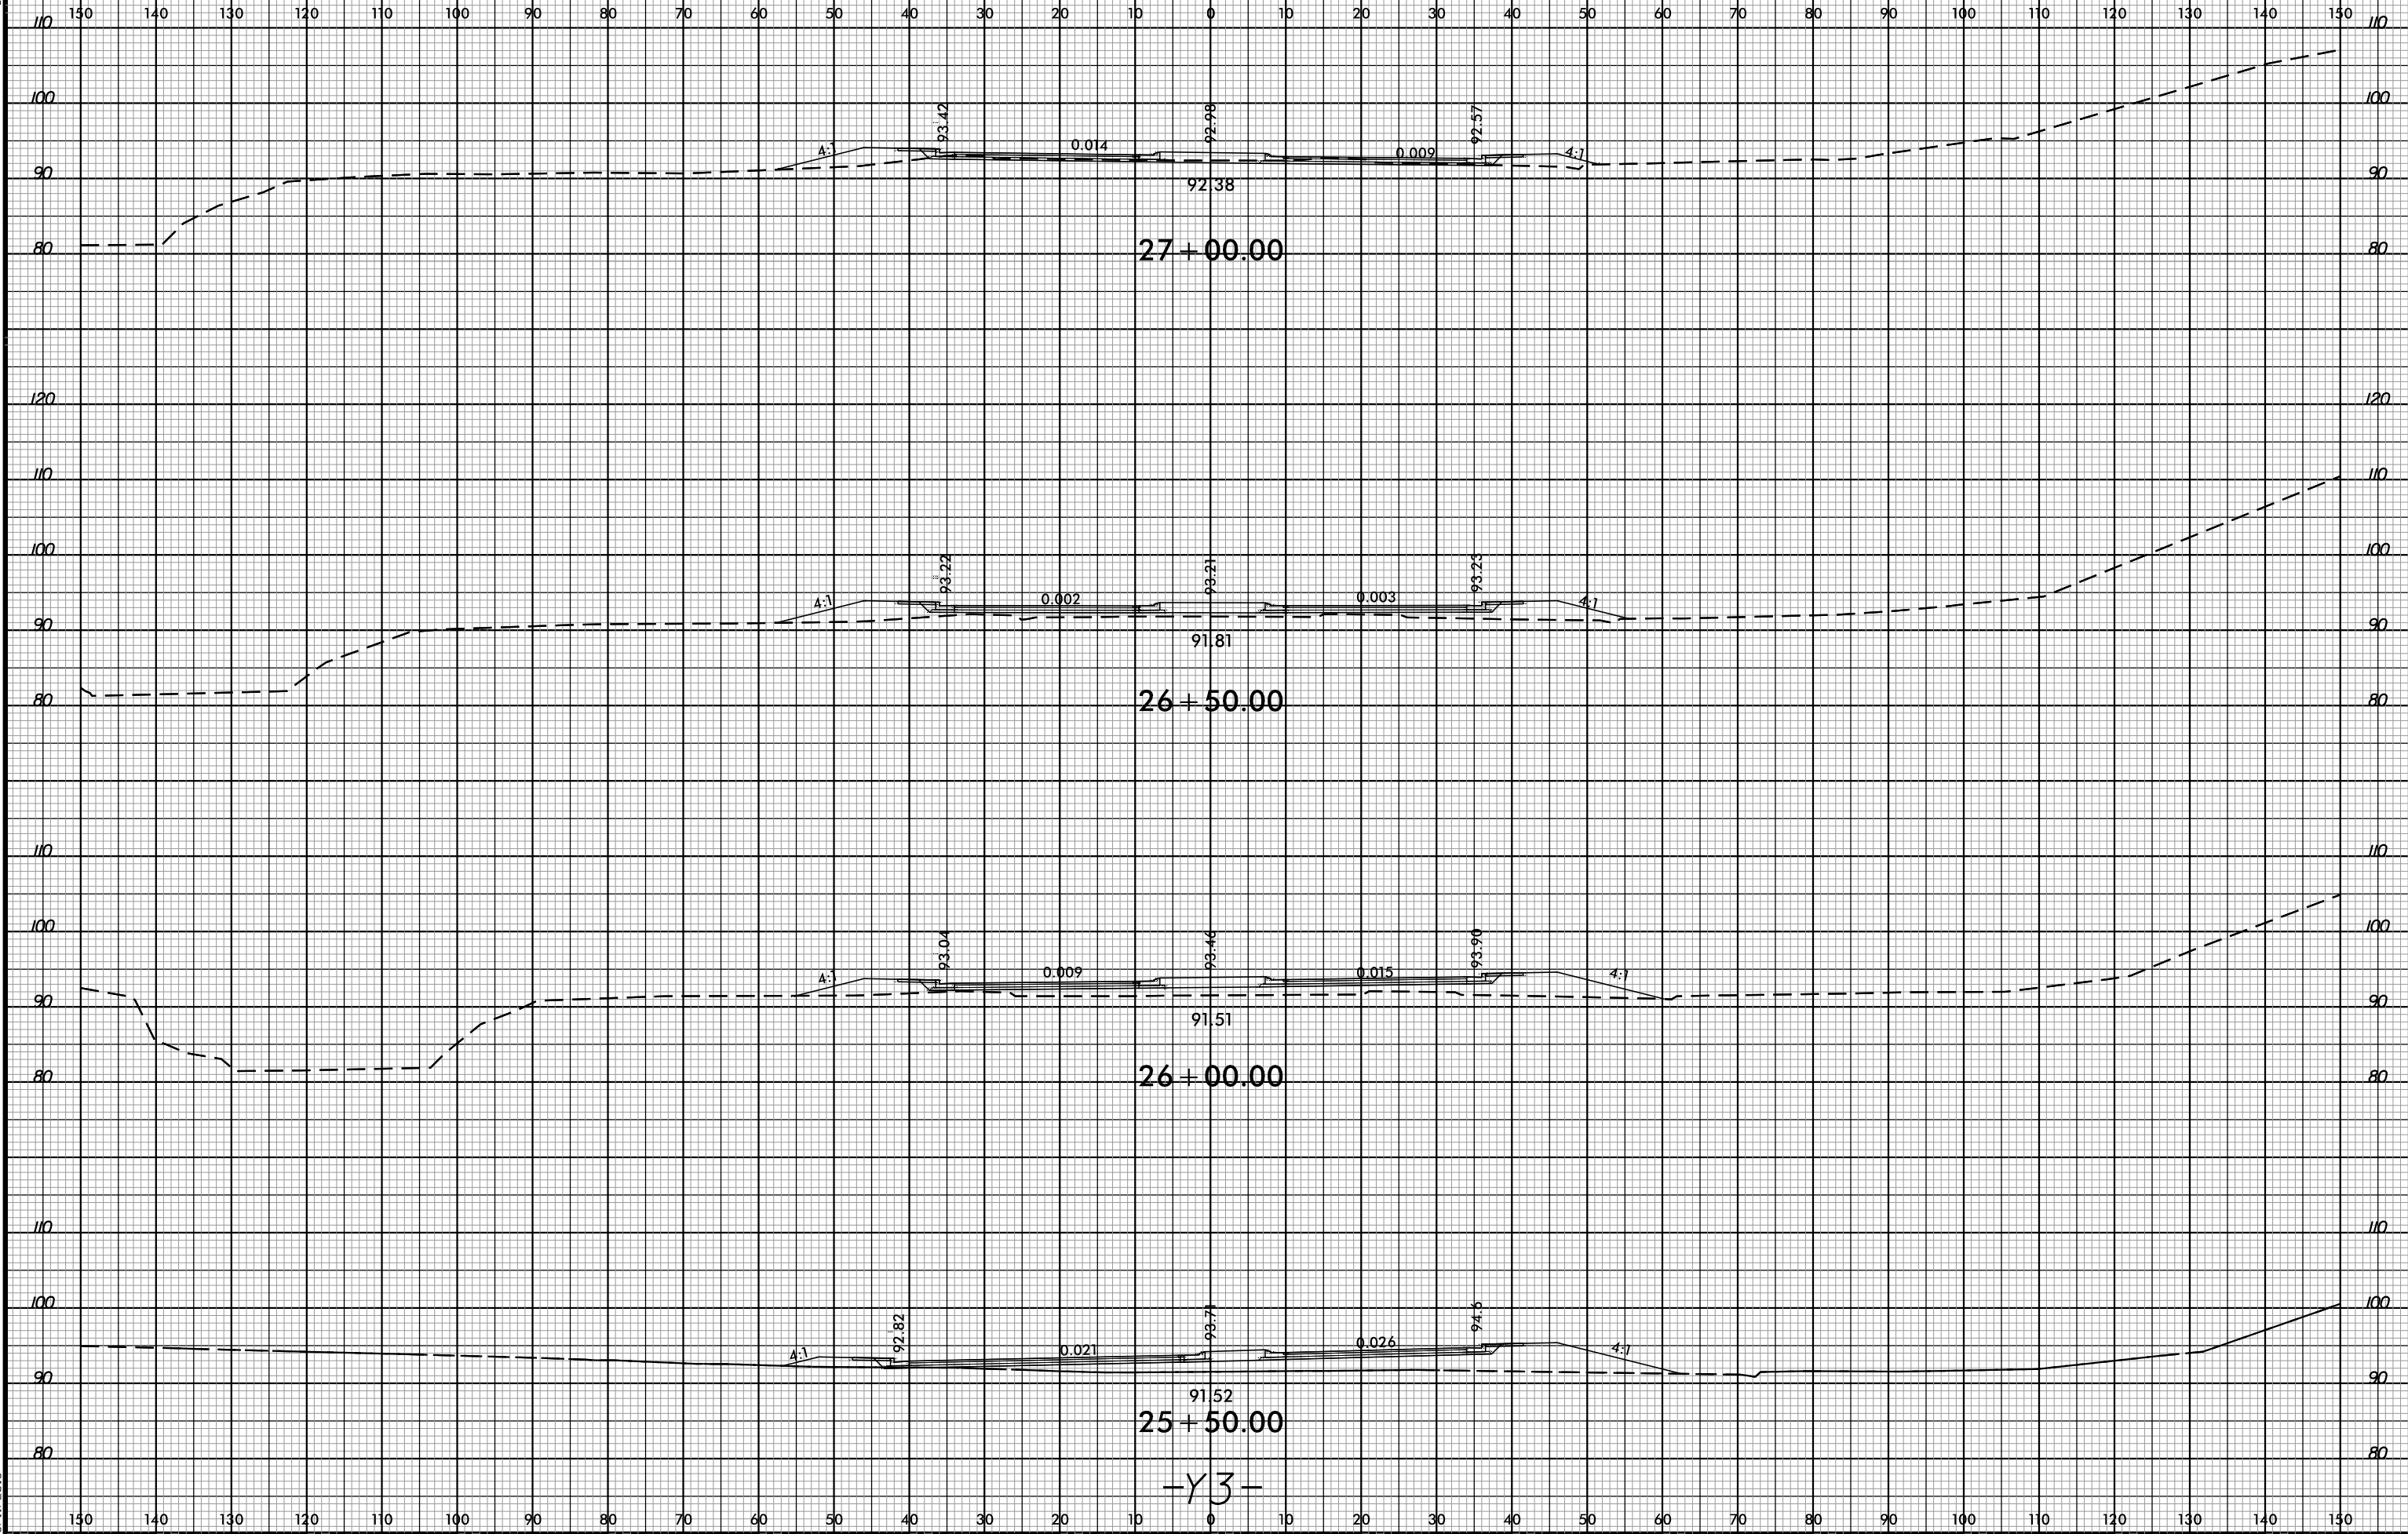

27+00.00

26+50.00

26+00.00

25+50.00

-Y3-

4:43:38 PM  
B4716-PDF-plotter  
3/11/2016




8/23/99



PROJ. REFERENCE NO.  
B-4490

SHEET NO.  
X-30

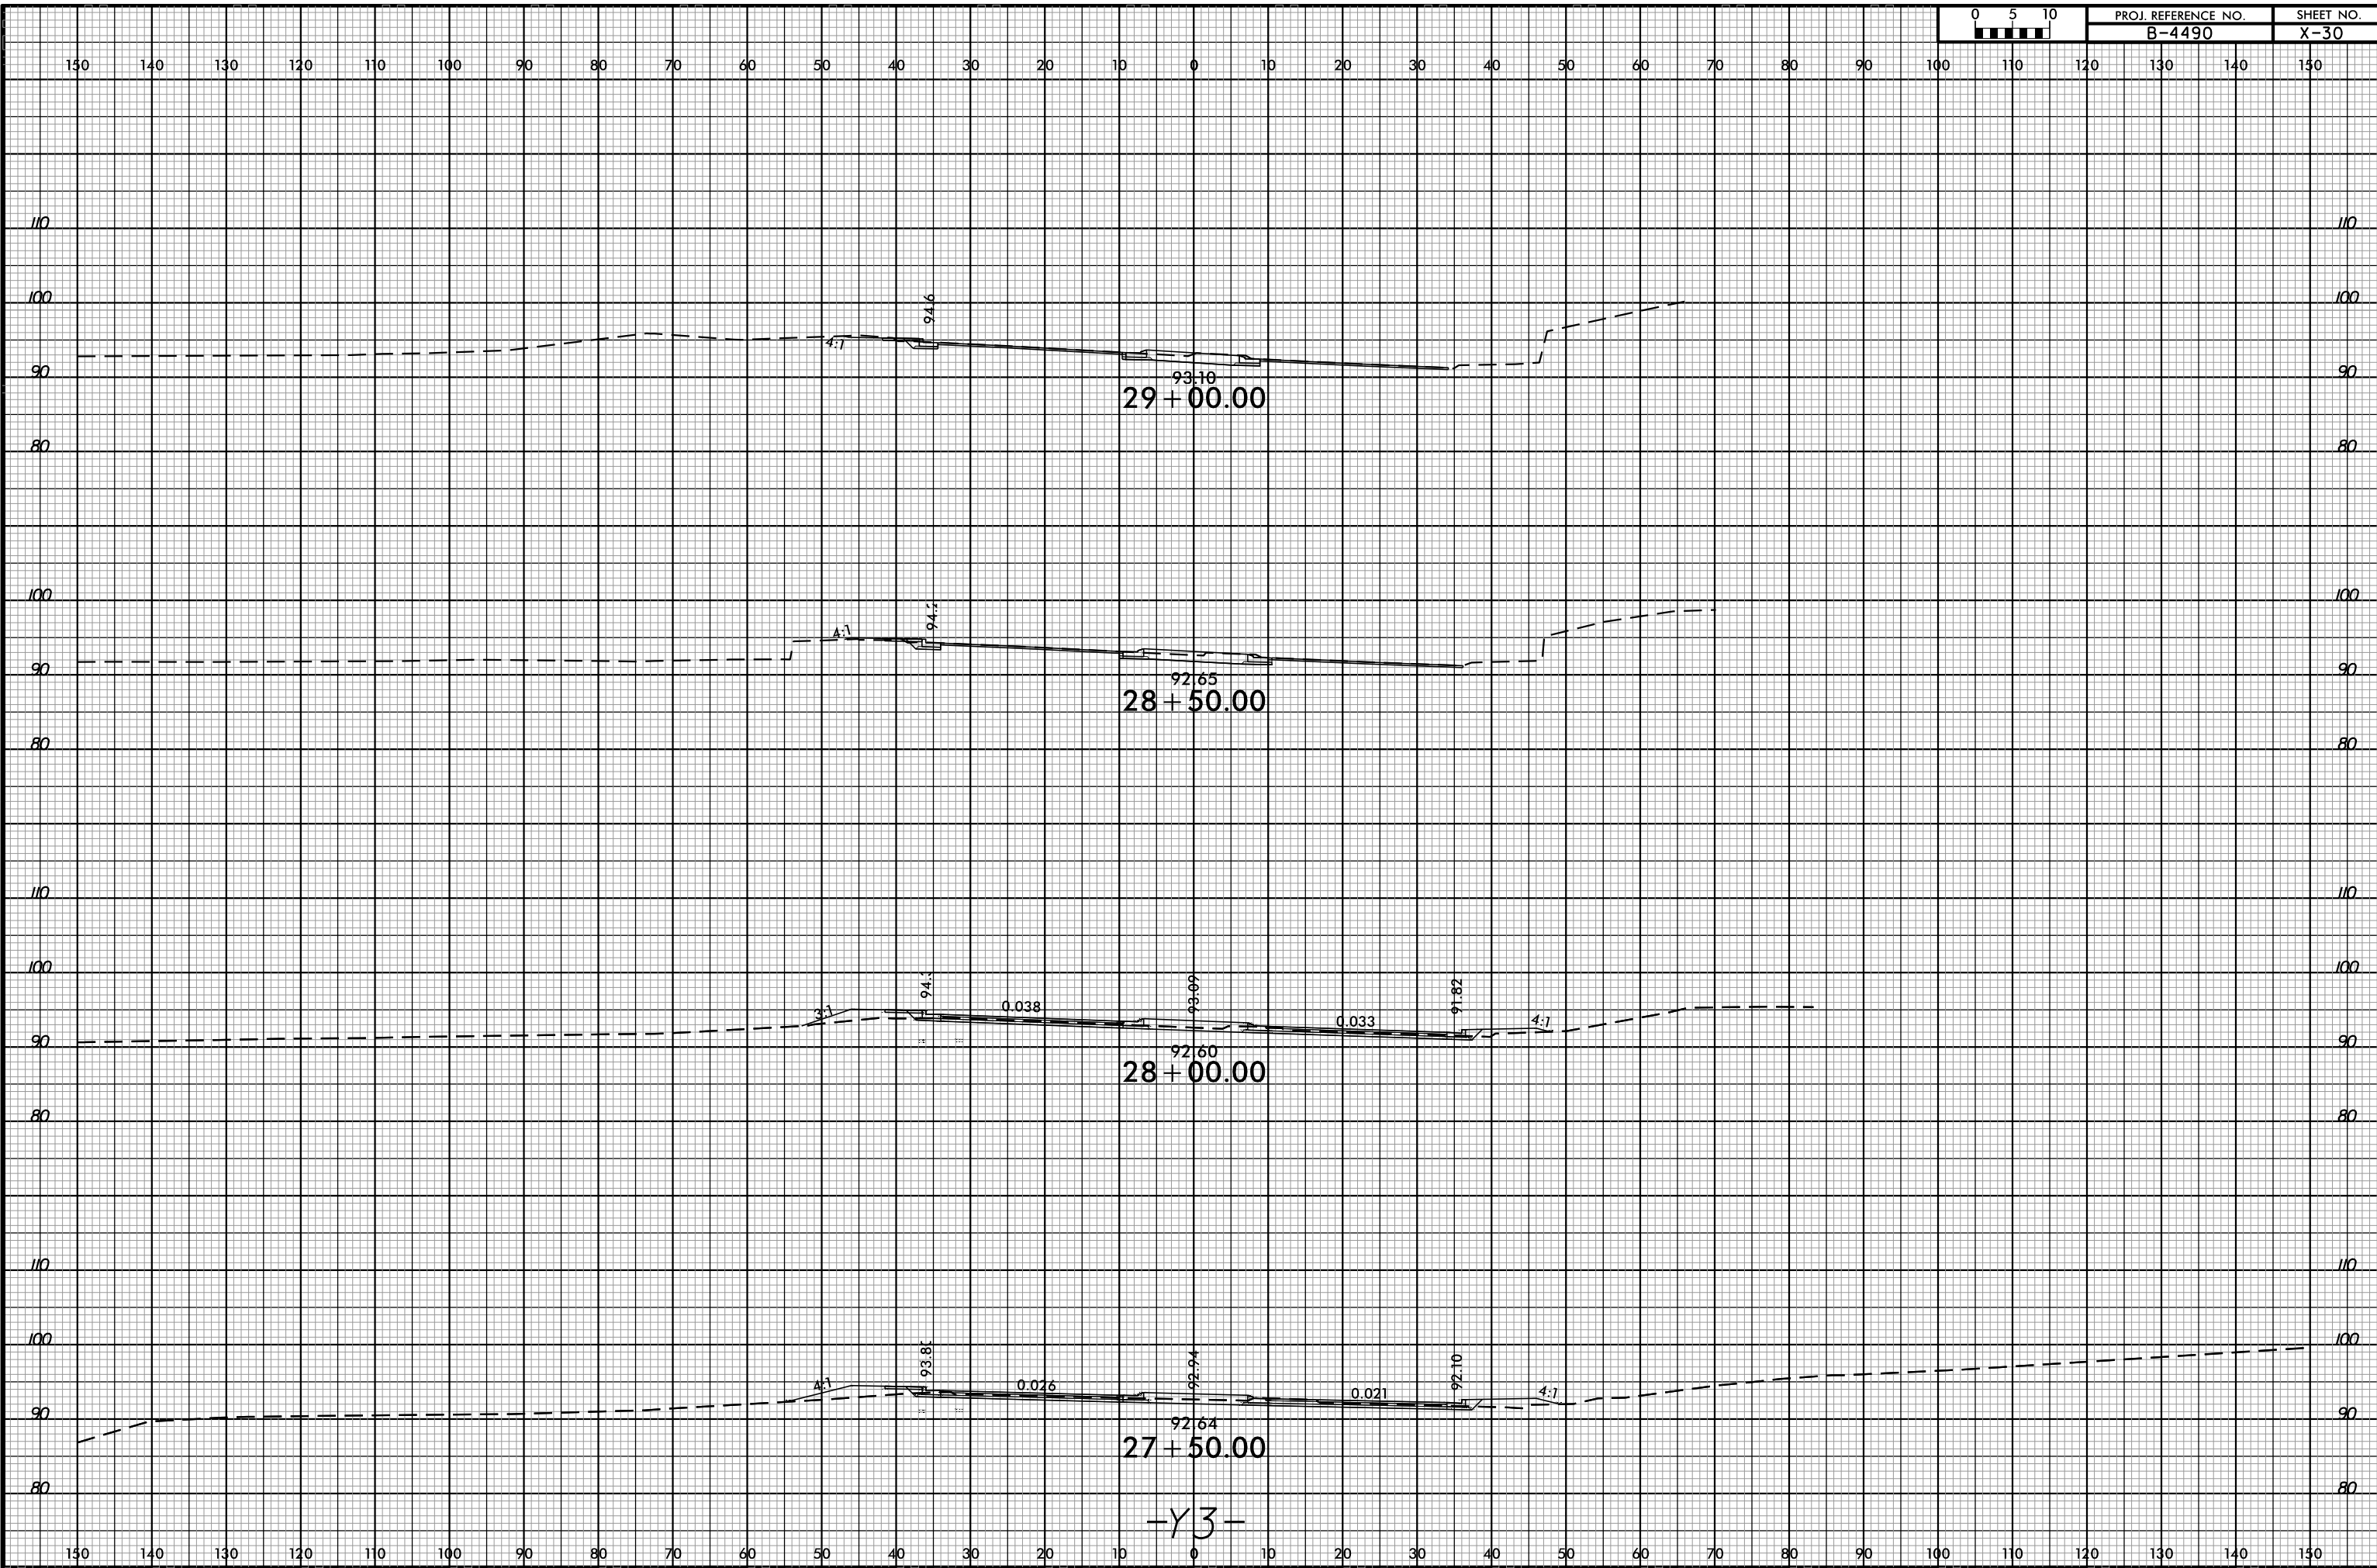

4/2/05 PM  
B4716-PDF-plt.ctb  
3/11/2016


29+00.00

28+50.00

28+00.00

27+50.00

-Y3-

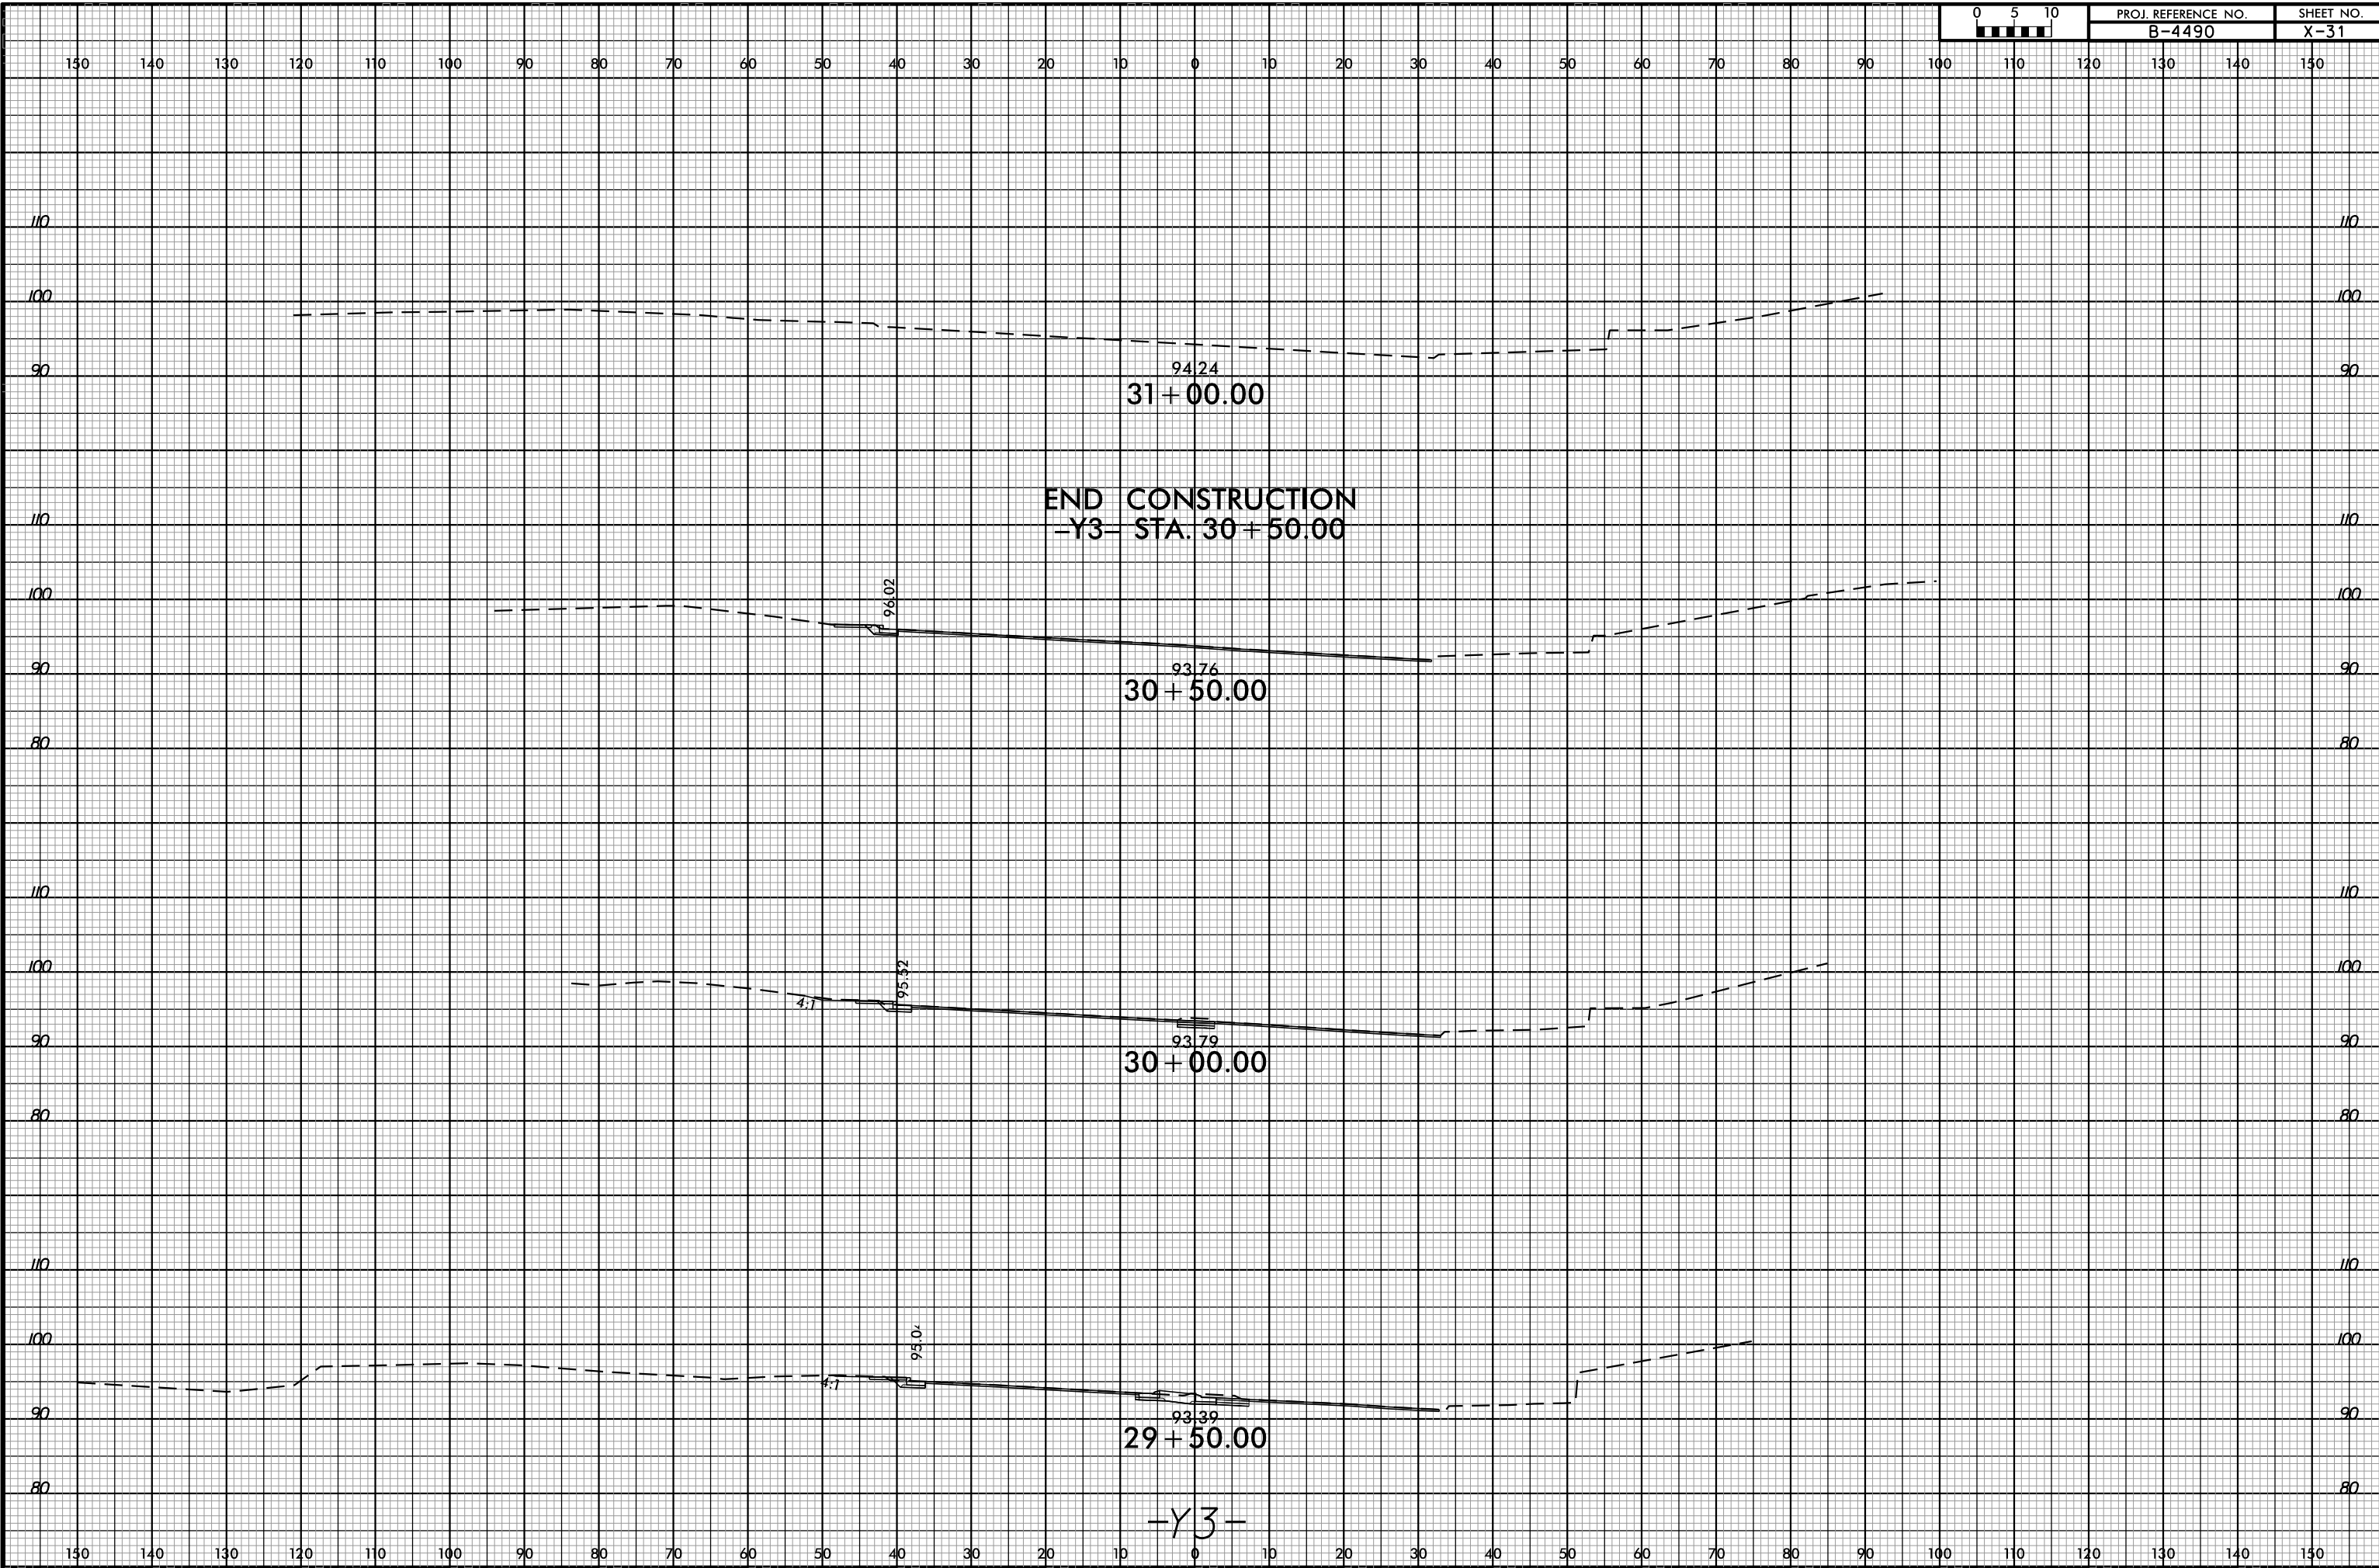


8/23/99



PROJ. REFERENCE NO.  
B-4490

SHEET NO.  
X-32

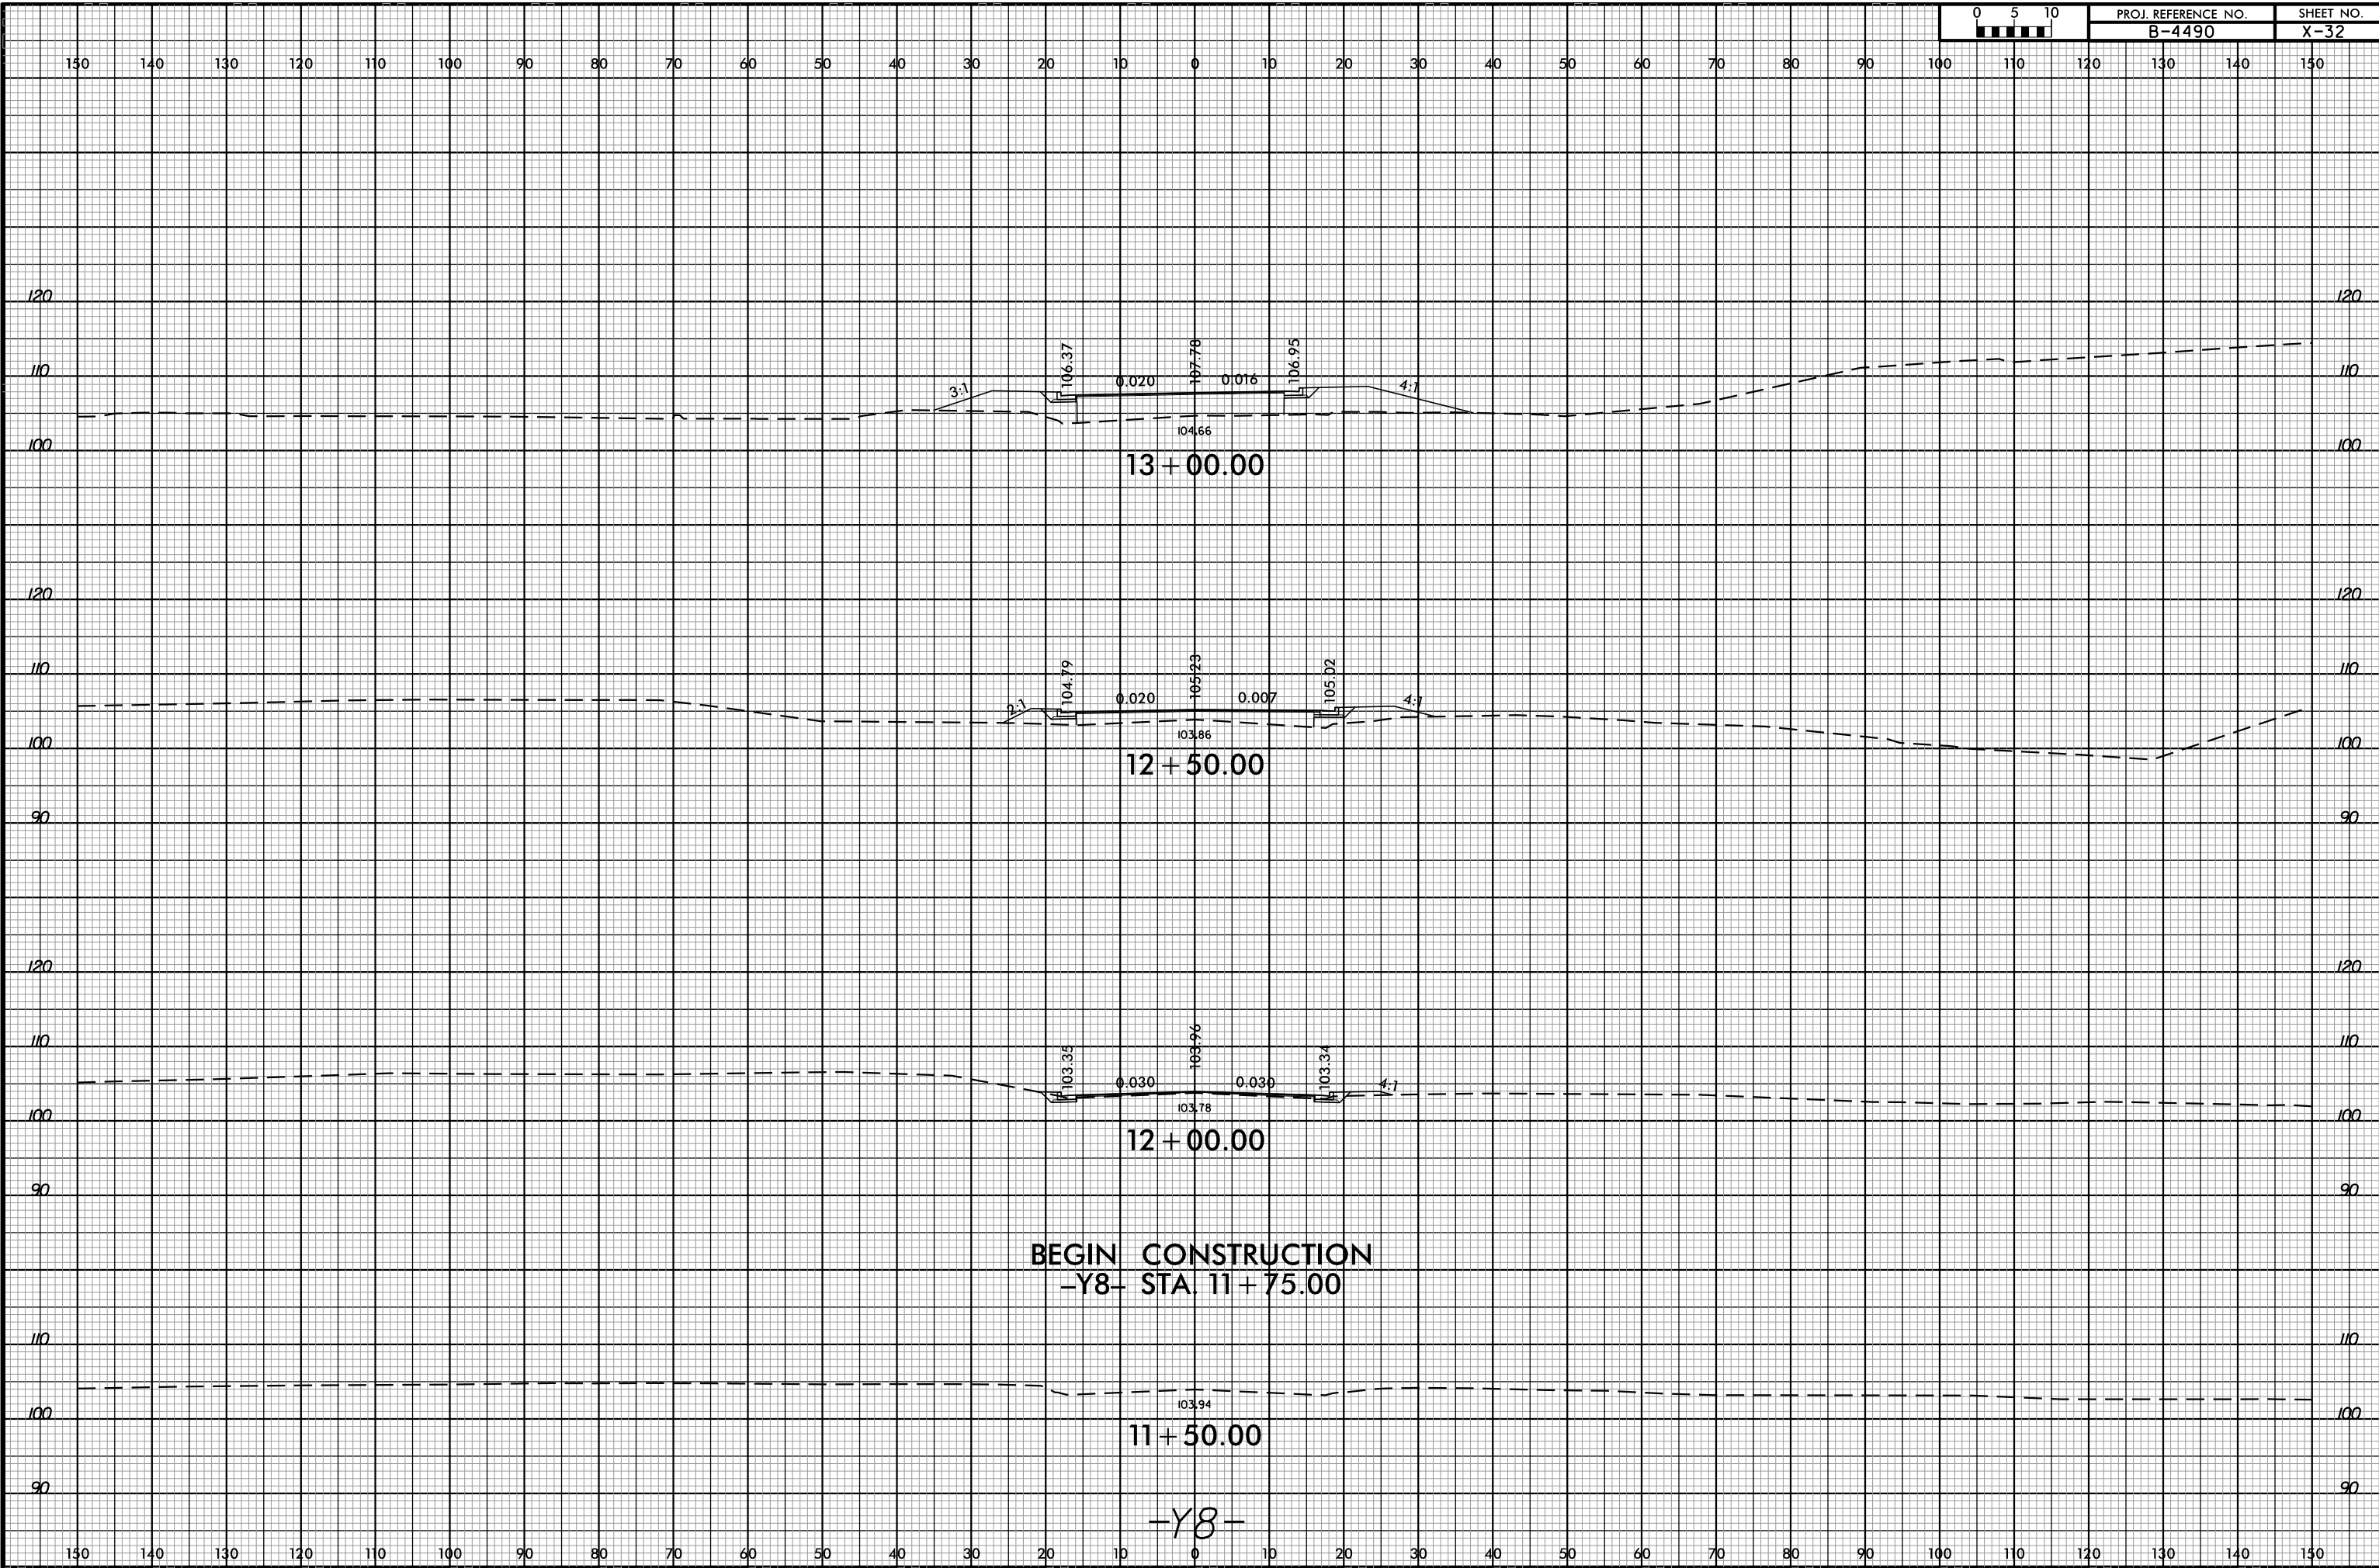



BEGIN CONSTRUCTION  
-Y8- STA. 11+75.00

11+50.00

-Y8-

10/17/2 AM  
B47746\_PDF-plt.ctb  
10/16/2015

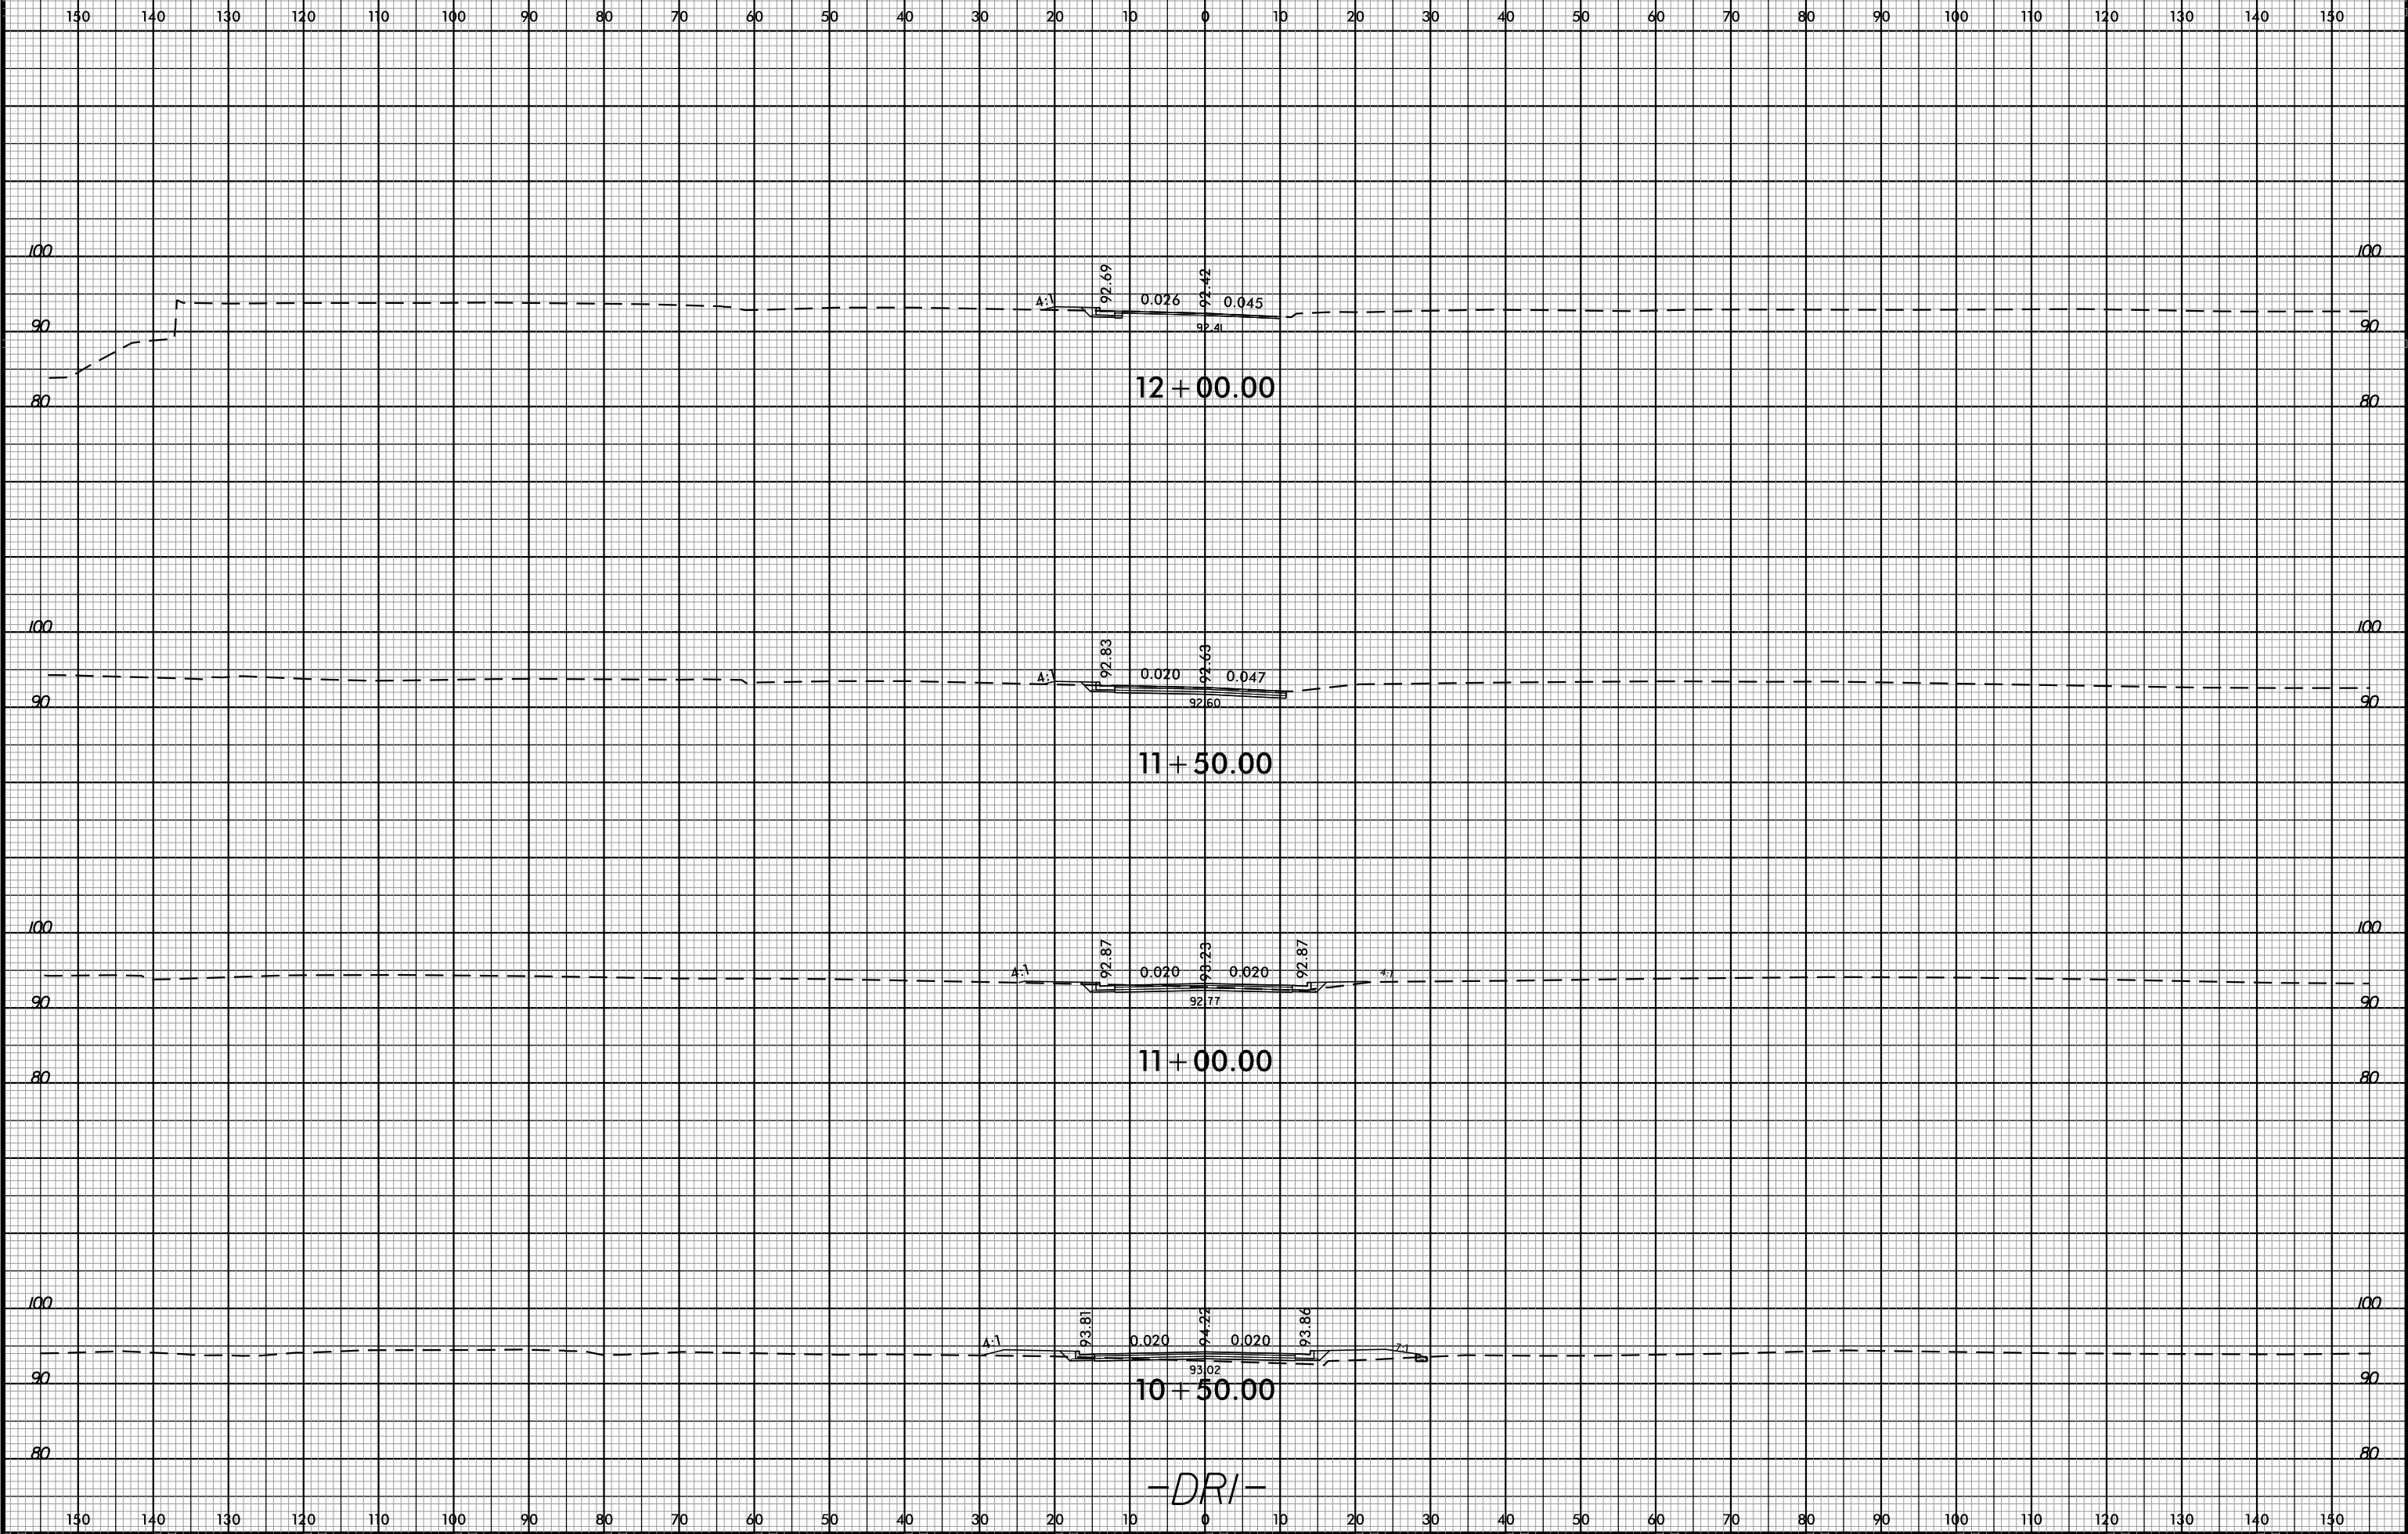

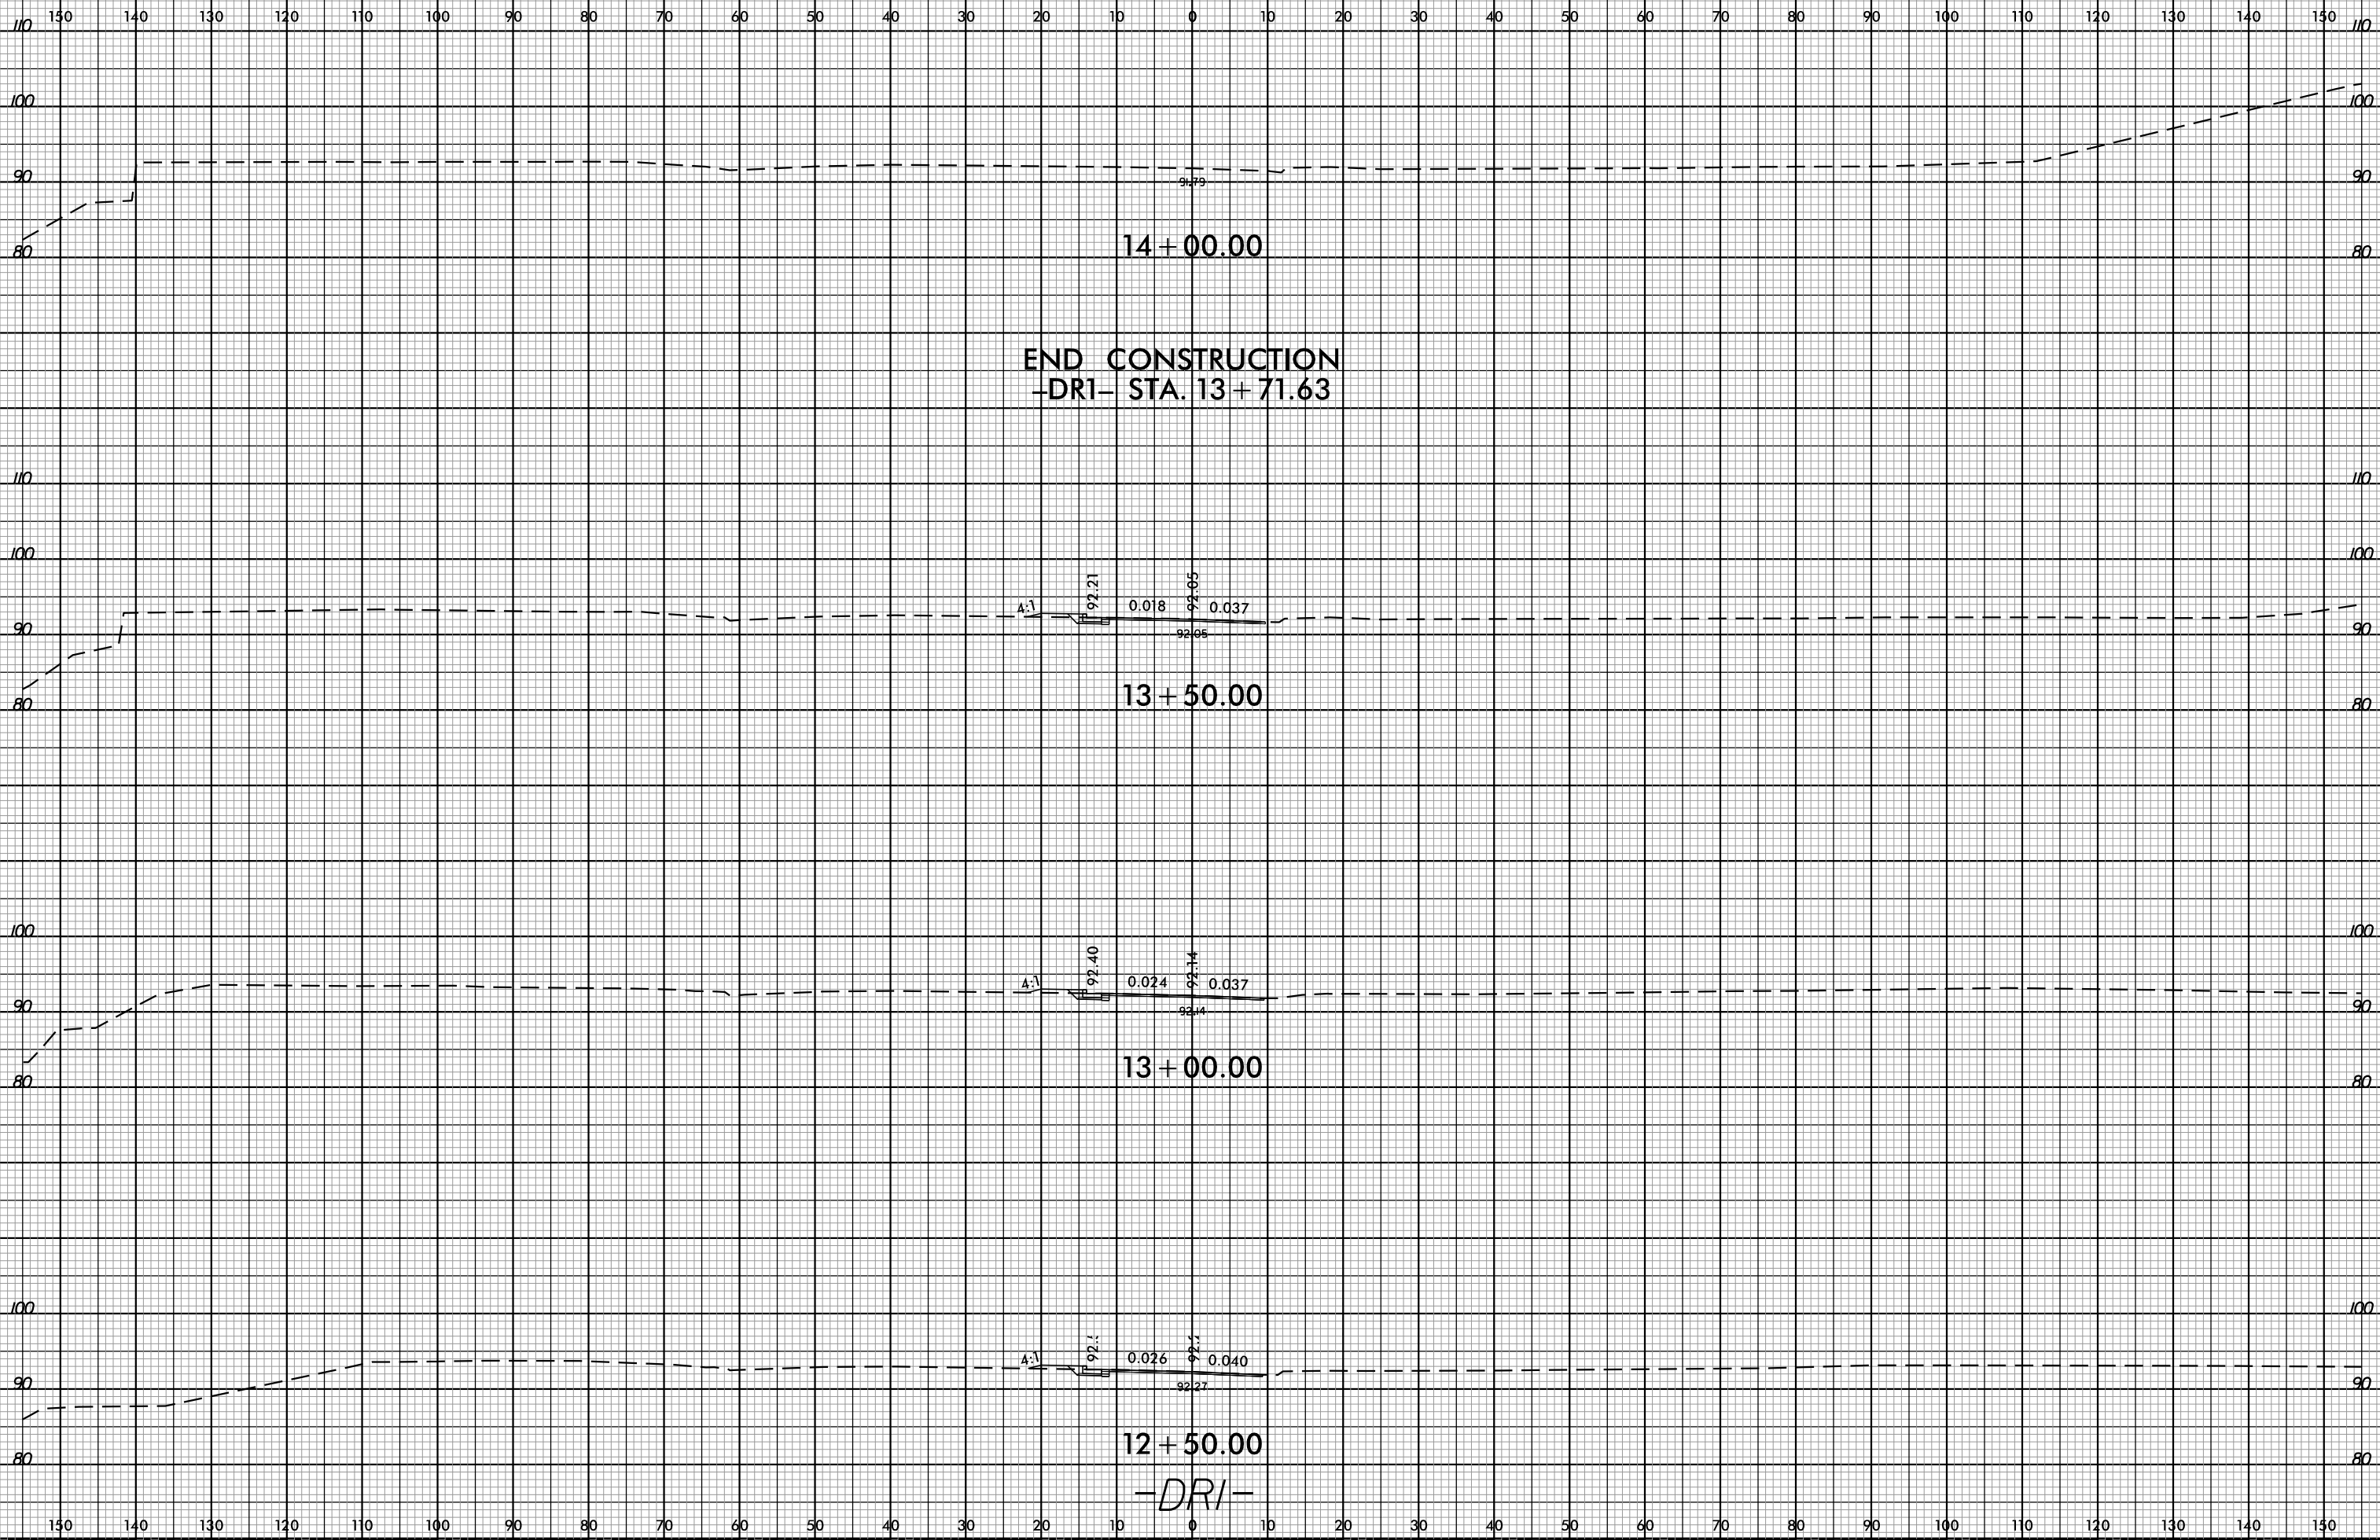

END CONSTRUCTION  
-DRI- STA. 13+71.63



8/23/99



PROJ. REFERENCE NO.  
B-4490

SHEET NO.  
X-35

150 140 130 120 110 100 90 80 70 60 50 40 30 20 10 0 10 20 30 40 50 60 70 80 90 100 110 120 130 140 150

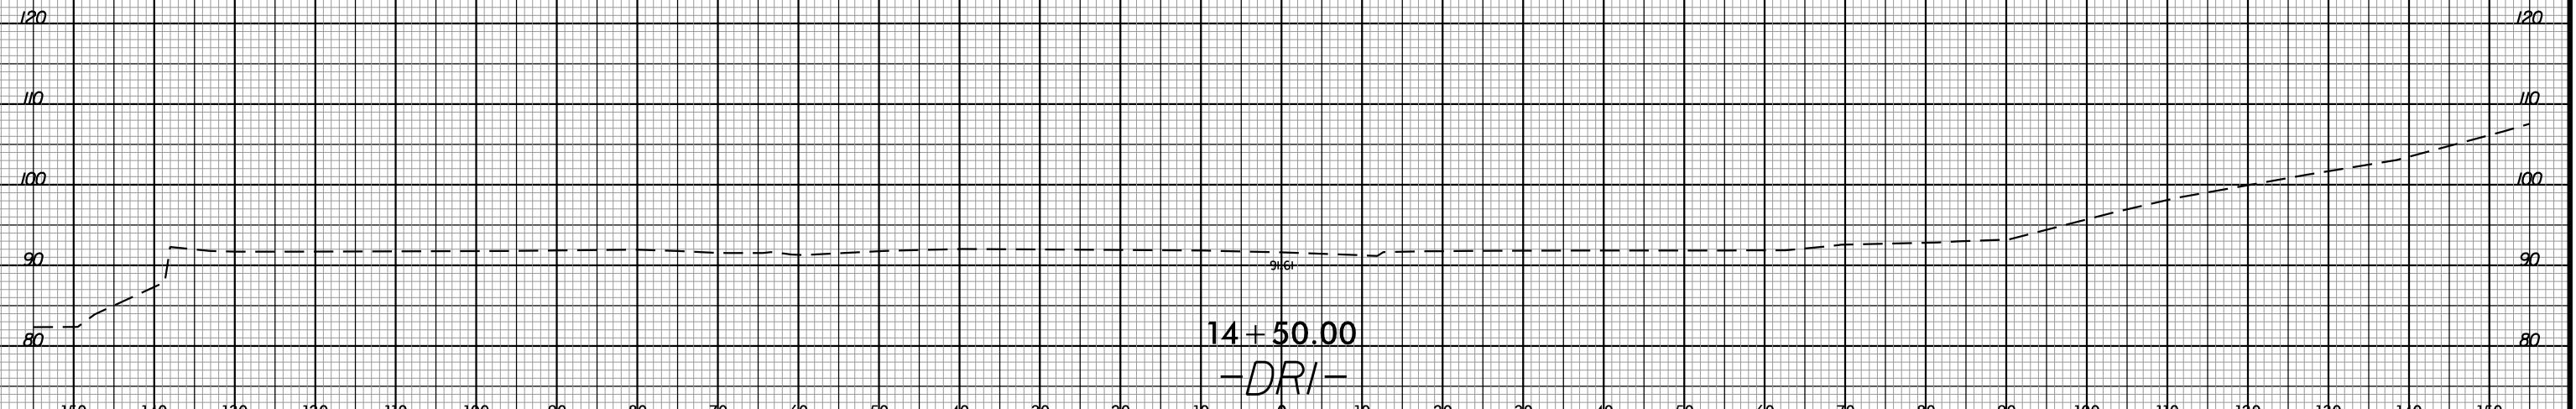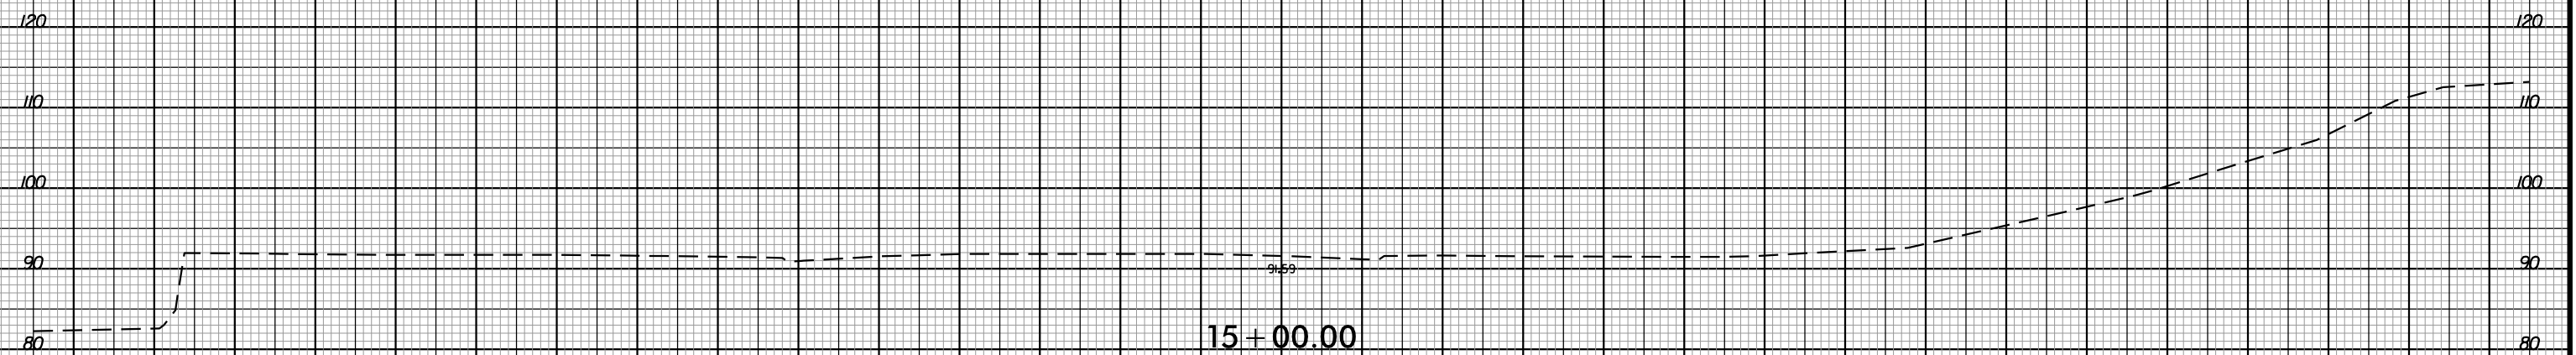

2:53:03 PM  
8/17/99  
6/23/2015

150 140 130 120 110 100 90 80 70 60 50 40 30 20 10 0 10 20 30 40 50 60 70 80 90 100 110 120 130 140 150